


6/12 PITCH  
24" O/H

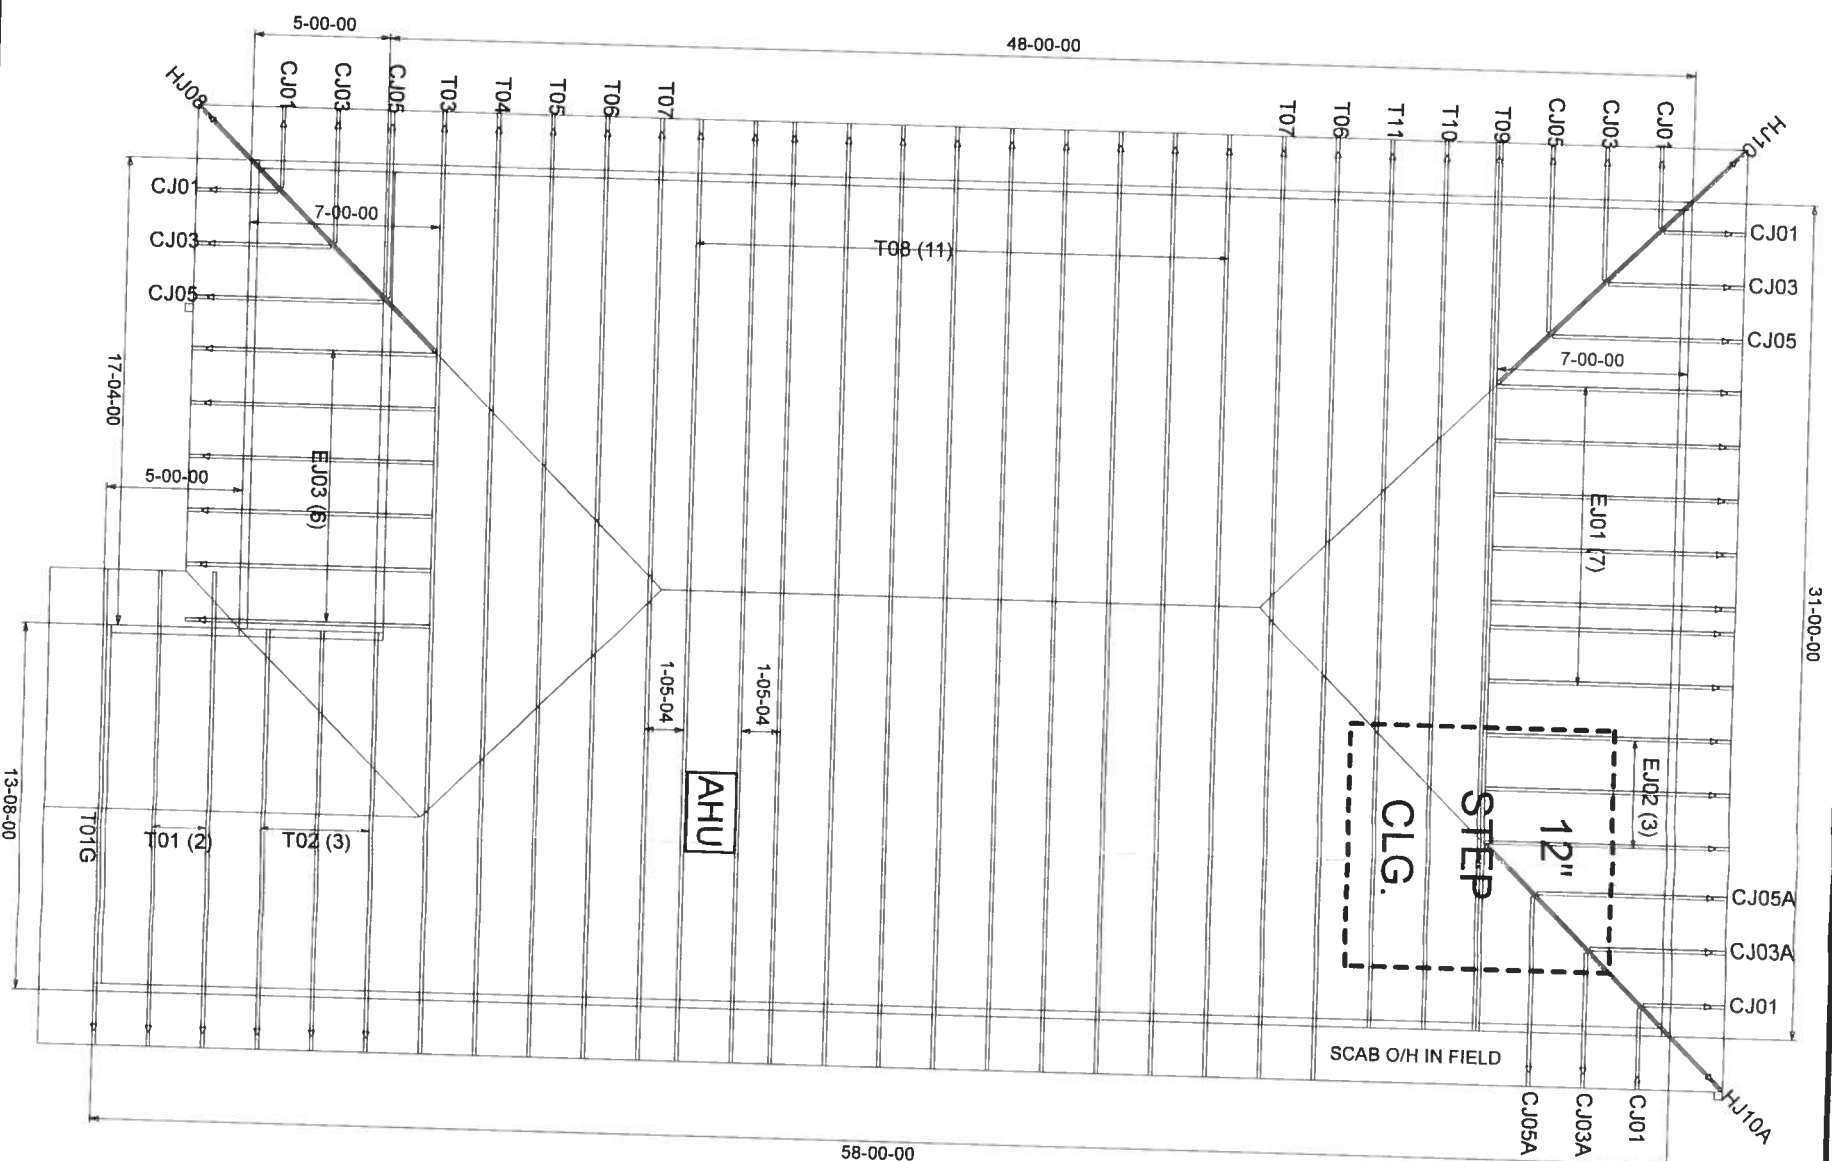

BEARING HEIGHT SCHEDULE

8' 1-1/8"

NOTES:

- 1) REFER TO MB 9 (RECOMMENDATIONS FOR HANDING OF CONNECTIONS AND TEMPORARY BRACING) REFER TO ENGINEER'S DRAWINGS FOR PERMANENT BRACING REQUIRED
- 2) ALL TRUSSES (INCLUDING TRUSSES UNDER VALLEY FRAMING) MUST BE COMPLETELY DECIDED OR REFER TO DETAIL V05 FOR ALTERNATE BRACING REQUIREMENTS
- 3) ALL VALLEYS ARE TO BE CONVENTIONALLY FRAMED BY BUILDER
- 4) ALL TRUSSES ARE DESIGNED FOR 2' OC MAXIMUM SPACING, UNLESS OTHERWISE NOTED
- 5) ALL WALLS SHOWN ON PLACEMENT PLAN ARE CONSIDERED TO BE LOAD BEARING, UNLESS OTHERWISE NOTED
- 6) SY42 TRUSSES MUST BE INSTALLED WITH THE TOP PEAK UP
- 7) DEAMPHADRALITE (DPR) TO BE FURNISHED BY BUILDER



Jacksonville  
Tampa  
Freeport  
PHONE 850-835-4541 FAX 850-835-6835

BUILDER  
HOME TOWN HOMES  
TALK TO US  
SPARR LANE SPEC

DATE 5-2-19 DRAWN BY KLH  
CHECKED BY THERIAULT  
1761094  
1761094

FL Approval Codes - Mitek Plates #'s 2197.2 - 2197.4, Versa-Lam #1644-R4 & BCI Joists #1392-R4