



STATE OF FLORIDA
DEPARTMENT OF ENVIRONMENTAL PROTECTION
ON-SITE SEWAGE TREATMENT AND DISPOSAL
SYSTEM (OSTDS)

PERMIT NO. 23-0444
DATE PAID: 9/20/23
FEE PAID: 20350
RECEIPT #: 2035420

APPLICATION FOR CONSTRUCTION PERMIT

APPLICATION FOR:

☐ New System ☒ Existing System ☐ Holding Tank ☐ Innovative
☐ Repair ☐ Abandonment ☐ Temporary ☐

APPLICANT: STEPHEN TORNELLO EMAIL: Steve.tornello@gmail.com

AGENT: _____ TELEPHONE: 904-216-5640

MAILING ADDRESS: 2710 SW WILSON SPRINGS RD FORT WHITE, FL 32038

TO BE COMPLETED BY APPLICANT OR APPLICANT'S AUTHORIZED AGENT. SYSTEMS MUST BE CONSTRUCTED BY A PERSON LICENSED PURSUANT TO 489.105(3) (m) OR 489.552, FLORIDA STATUTES. IT IS THE APPLICANT'S RESPONSIBILITY TO PROVIDE DOCUMENTATION OF THE DATE THE LOT WAS CREATED OR PLATTED (MM/DD/YY) IF REQUESTING CONSIDERATION OF STATUTORY GRANDFATHER PROVISIONS.

PROPERTY INFORMATION

OSTDS REMEDIATION PLAN? [Y / N]

LOT: 1 BLOCK: _____ SUBDIVISION: SANTA FE WOODS PLATTED: _____

PROPERTY ID #: 06-75-16 04143-101 ZONING: _____ I/M OR EQUIVALENT: [Y / N]

PROPERTY SIZE: 5.71 ACRES WATER SUPPLY: ☒ PRIVATE PUBLIC ☐ <=2000GPD ☐ >2000GPD

IS SEWER AVAILABLE AS PER 381.0065, FS? [Y / ☒ N] DISTANCE TO SEWER: 25 FT

PROPERTY ADDRESS: 2710 SW WILSON SPRINGS RD Fort White FL 32038

DIRECTIONS TO PROPERTY: 47.5 TO SHERIFF'S OFFICE/TOWN HALL FT. WHITE
Left → Go to stop sign left on Wilson Springs
RD 2 miles (approx) on left # on fence, mail box (1/4 mile EAST OF NEWARK RD)

BUILDING INFORMATION

☒ RESIDENTIAL ☐ COMMERCIAL

Unit No.	Type of Establishment	No. of Bedrooms	Building Area Sqft	Commercial/Institutional System Design Table I, Chapter 62-6, FAC
1	<u>Pole Barn</u>	<u>0</u>	<u>1920</u>	<u>(19-JABE)</u>
2	_____	_____	_____	_____
3	_____	_____	_____	_____
4	_____	_____	_____	_____

☐ Floor/Equipment Drains ☐ Other (Specify) _____

SIGNATURE: [Signature] DATE: 9-19-23

DEP 4015, 06-21-2022 (Obsoletes previous editions which may not be used)


Incorporated 62-6.004, FAC

STATE OF FLORIDA
DEPARTMENT OF ENVIRONMENTAL PROTECTION
APPLICATION FOR CONSTRUCTION PERMIT

Permit Application Number

23-0604

PART II - SITEPLAN

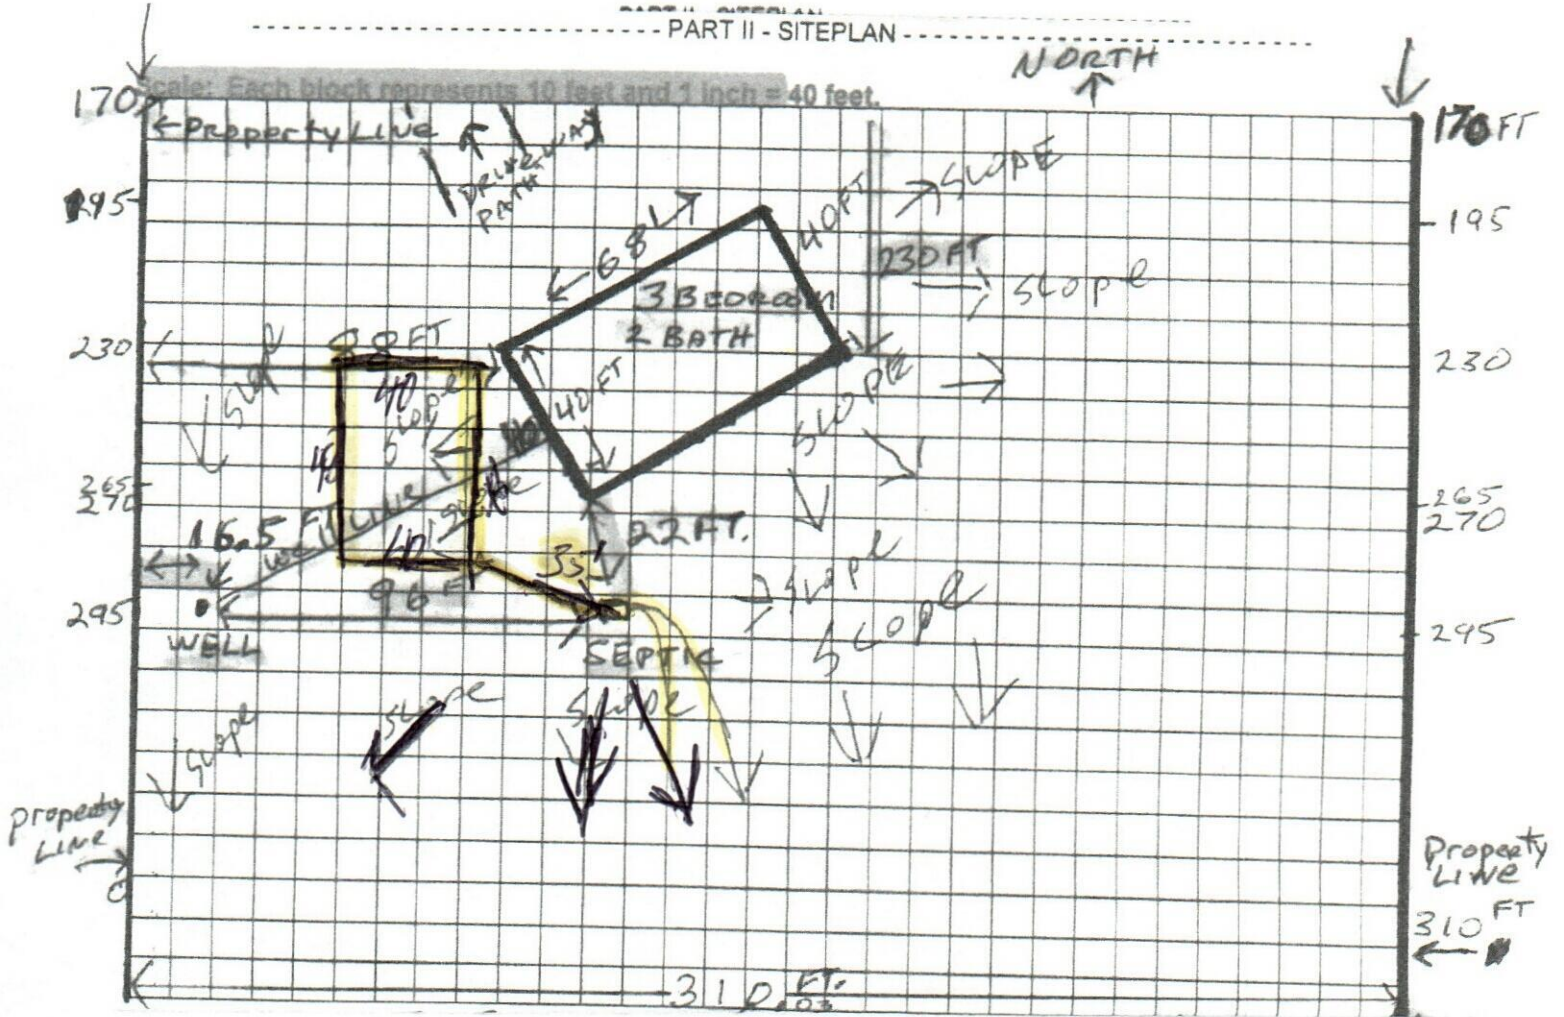

Site Plan submitted by

Plan Approved

Not Approved

By

Date 9/28/23

County Health Department

ALL CHANGES MUST BE APPROVED BY THE COUNTY HEALTH DEPARTMENT

DEP 4015, 06-21-2022 (Obsoletes previous editions which may not be used)

Incorporated: 62-6.004, F.A.C.