

# Project Measurements


## Site Survey

SITE PLAN

Customer Name: ISBEL-181558-PLUM Date: 2/23/2025

Site Address: 292 SW OLD CYPRESS WAY, LAKE CITY, FL 32024

Drawing of Existing Bathroom (Show tub, Vanity, Toilet, window and shower)

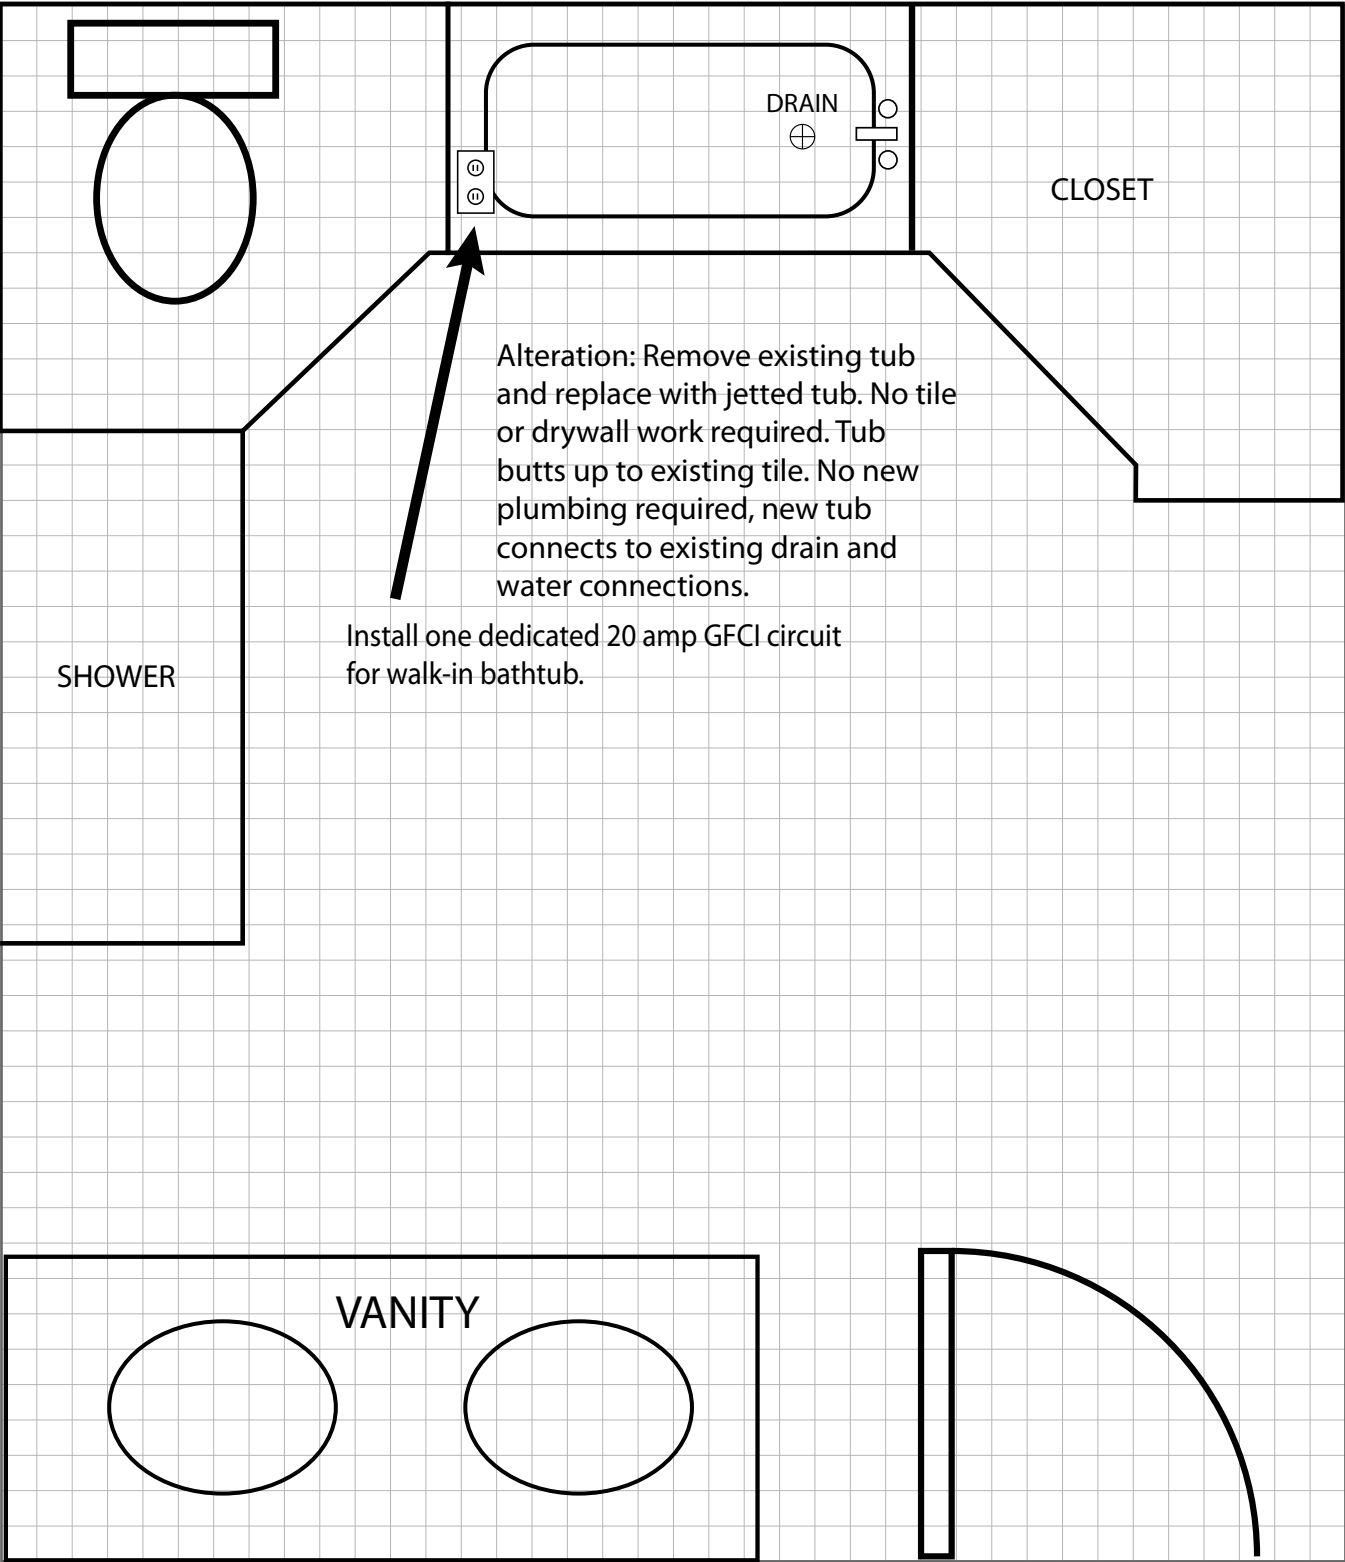

### SYMBOL REFERENCES

