
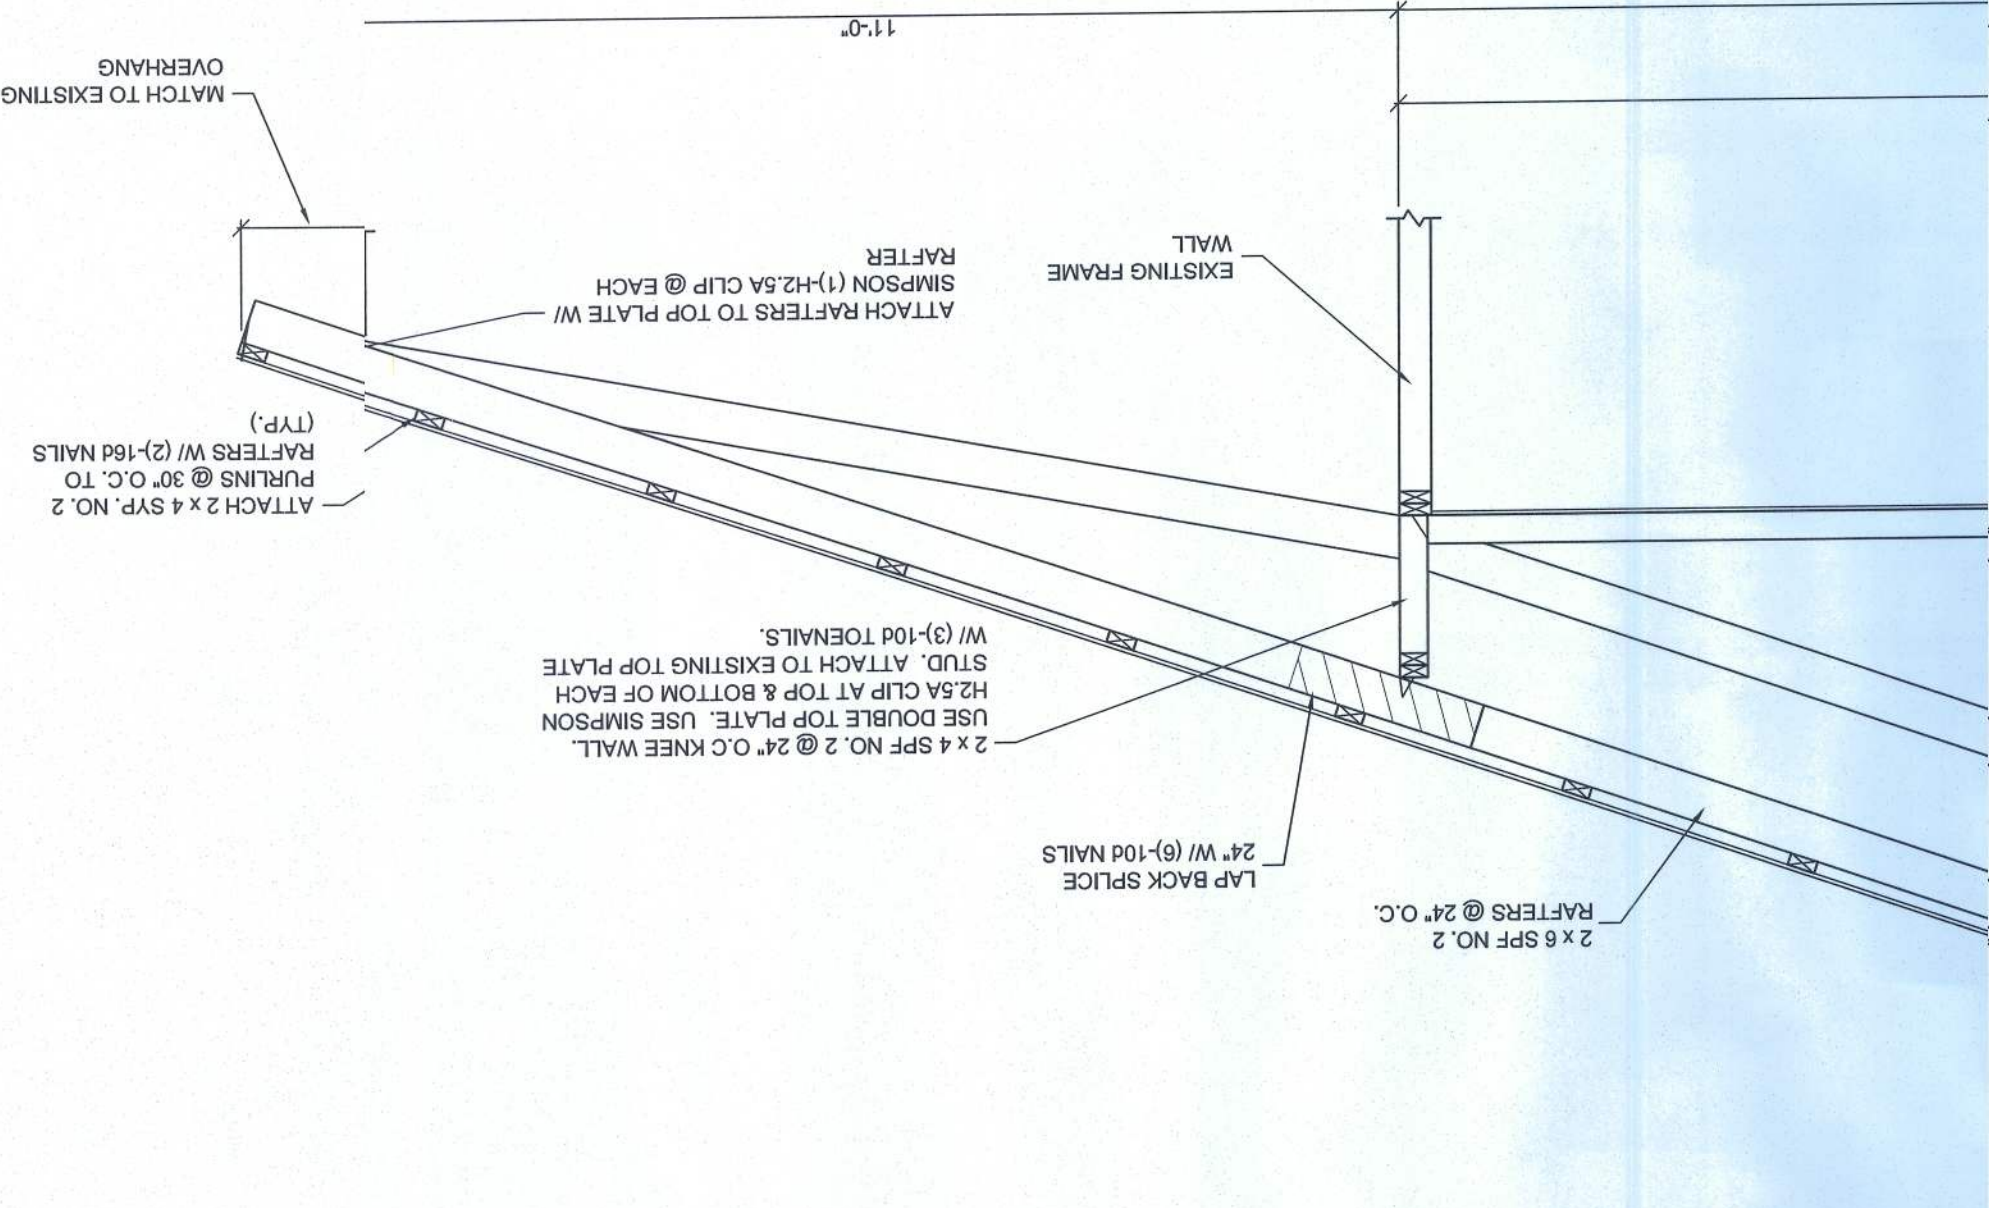


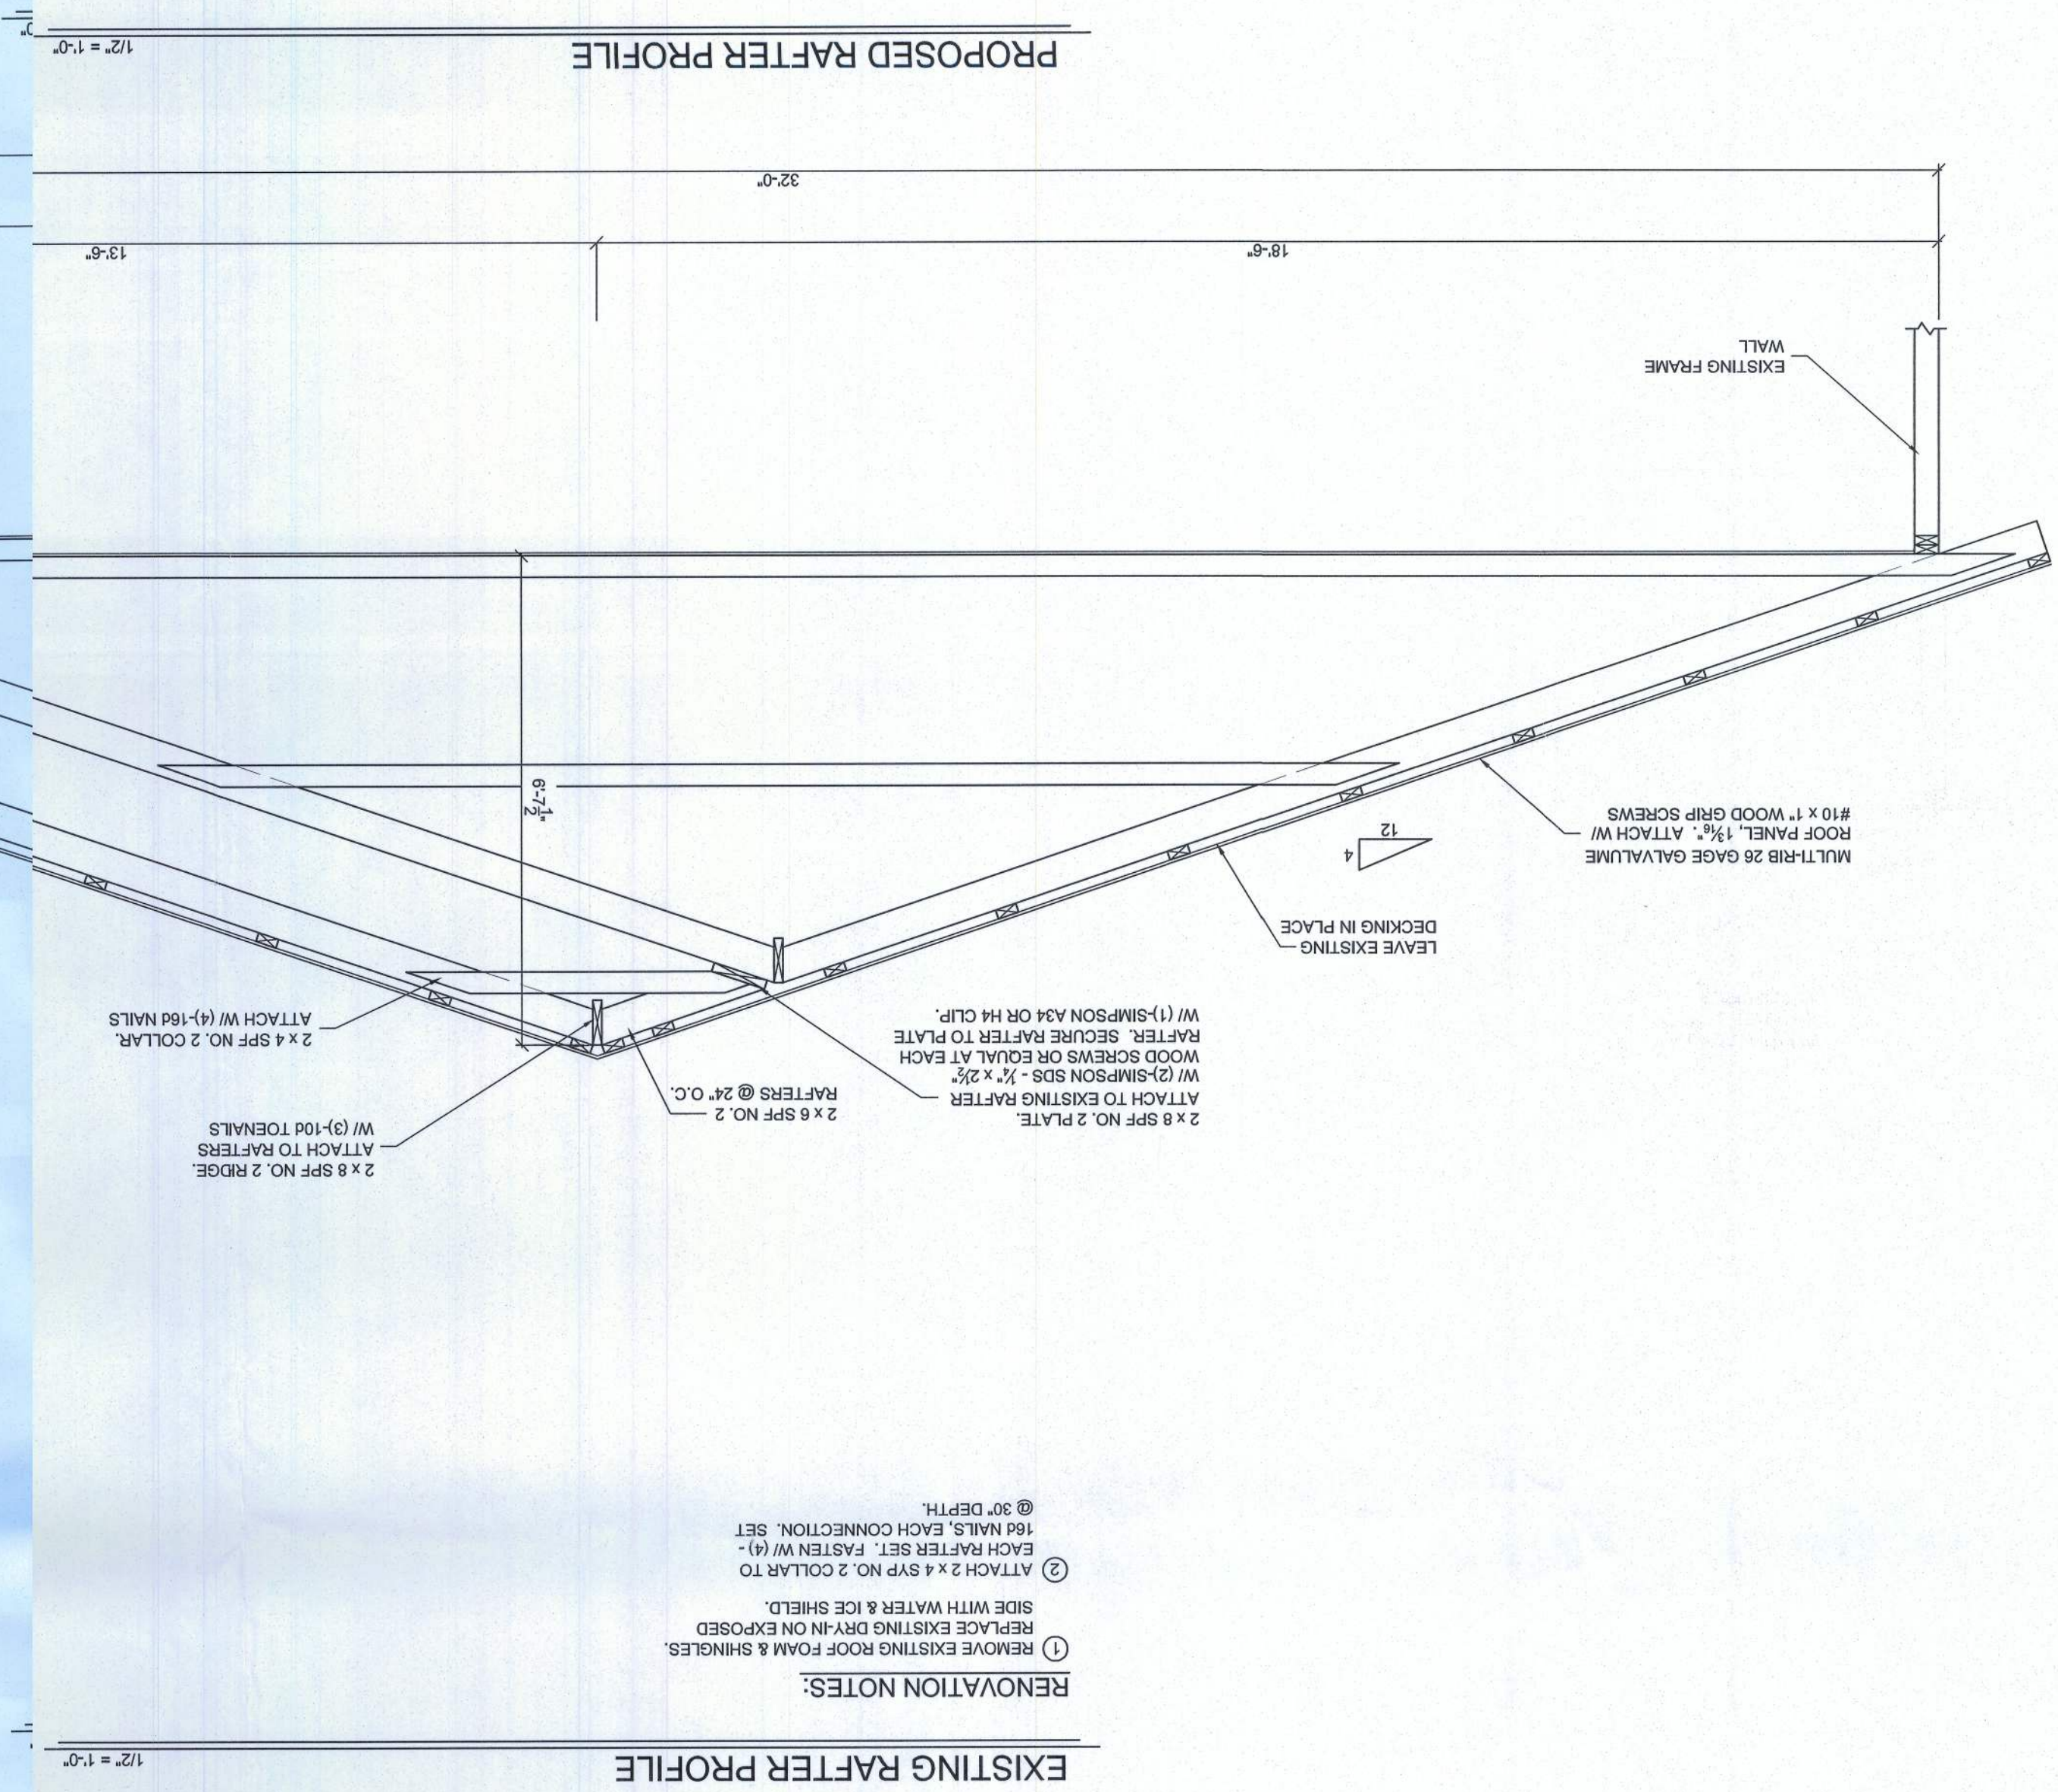

WIND DESIGN:	
BASIC WIND SPEED:	100 MPH (3 SECOND)
IMPORTANCE FACTOR:	1.0
EXPOSURE:	B
METHOD OF DESIGN:	F.B.C. 2007 1009 w/9 SUPPLEMENTS
MEAN ROOF HEIGHT:	14'-0"
BUILDING DESIGN:	
RESIDENTIAL:	GR-3
INTERNAL PRESSURE COEFFICIENT:	+0.18
ENCLOSURE CLASSIFICATION:	ENC-2
RAFTER DESIGN:	
METAL ROOF:	LIVE 16 PSF DEAD 3.6 PSF TOTAL 19.6 PSF

SEA-FOR STRUCTURAL ONLY

THE AT BUILDING/STRUCTURE HAS BEEN DESIGNED IN ACCORDANCE WITH ASCE-7 05 FOR GRAVITY AND DESIGN PRESSURES GENERATED BY A BASIC WIND SPEED OF 100 M.P.H., 3 SECOND GUST.

2	OF	SHEETS
2	SHEET	
2	DATE	2-23-11
2	SCALE	NOTED
2	JOB NO.	E-01011
2	DRAWN	NW
2	CHECKED	

Charles A. Wunder, Jr., P.E. Reg. No. 46032 Date: 2/23/11	CHARLES A. WUNDER, JR., P.E. REG. NO. 46032 P.O. BOX 126 NEWBERRY, FL 32669 PH: 352.243.192
---	---

ROOF REMODEL FOR "LINDEN DOPLER" 5653 S.E. COUNTY ROAD 245 LAKE CITY, FL 32625
--

PERMIT 2/24/11	NW
----------------	----

IF ANY ERRORS OR OMISSIONS EXIST IN THE DRAWINGS AND SPECIFICATIONS, THE CONTRACTOR SHALL WITHIN 10 DAYS AFTER THE RECEIPT OF THESE PLANS AND PRIOR TO CONSTRUCTION NOTIFY THE DESIGNER IN WRITING OF SUCH ERRORS OR OMISSIONS, OR BE HELD RESPONSIBLE FOR THE RESULTS AND COST OF RECTIFYING THE SAME.