



STATE OF FLORIDA
DEPARTMENT OF HEALTH
ONSITE SEWAGE TREATMENT AND DISPOSAL
SYSTEM
APPLICATION FOR CONSTRUCTION PERMIT

PERMIT NO. 20-8645
DATE PAID: 8/14/20
FEE PAID: 310.00
RECEIPT #: 1552045

APPLICATION FOR:

☒ New System ☐ Existing System ☐ Holding Tank ☐ Innovative
☐ Repair ☐ Abandonment ☐ Temporary ☐

APPLICANT: Jennie Clark (Freedom)

AGENT: North Florida Septic Tank Inc; TELEPHONE: 386-755-6372

MAILING ADDRESS: 741 SE State Road 100 Lake City, Fla 32025

TO BE COMPLETED BY APPLICANT OR APPLICANT'S AUTHORIZED AGENT. SYSTEMS MUST BE CONSTRUCTED BY A PERSON LICENSED PURSUANT TO 489.105(3)(m) OR 489.552, FLORIDA STATUTES. IT IS THE APPLICANT'S RESPONSIBILITY TO PROVIDE DOCUMENTATION OF THE DATE THE LOT WAS CREATED OR PLATTED (MM/DD/YY) IF REQUESTING CONSIDERATION OF STATUTORY GRANDFATHER PROVISIONS.

PROPERTY INFORMATION

LOT: 37 BLOCK: - SUBDIVISION: Parker Woods PLATTED: -

PROPERTY ID #: 36-65-16-04076-137 ZONING: - I/M OR EQUIVALENT: ☒ Y ☐ N

PROPERTY SIZE: 5 ACRES WATER SUPPLY: ☒ PRIVATE PUBLIC ☐ ≤ 2000 GPD ☐ > 2000 GPD

IS SEWER AVAILABLE AS PER 381.0065, FS? ☒ Y ☐ N DISTANCE TO SEWER: N/A FT

PROPERTY ADDRESS: TBD Sin Old Niblack Ave FW, FL 32038

DIRECTIONS TO PROPERTY: AAIS to CR18 (TR) to Old Niblack Ave
(TL) to site on (R) drive way past 190 to Right
then on left

BUILDING INFORMATION

☒ RESIDENTIAL ☐ COMMERCIAL

Unit No	Type of Establishment	No. of Bedrooms	Building Area Sqft	Commercial/Institutional System Design Table 1, Chapter 64E-6, FAC
1	<u>mhome</u>	<u>3</u>	<u>1666</u>	
2				
3				
4				

☐ Floor/Equipment Drains ☐ Other (Specify) -

SIGNATURE: R.C. Ford / RONALD FORD DATE: 8-14-2020


STATE OF FLORIDA
DEPARTMENT OF HEALTH
APPLICATION FOR CONSTRUCTION PERMIT

Permit Application Number 20-0665

~~PART II - SITE PLAN~~

Clark

Scale: Each block represents 10 feet and 1 inch = 40 feet.

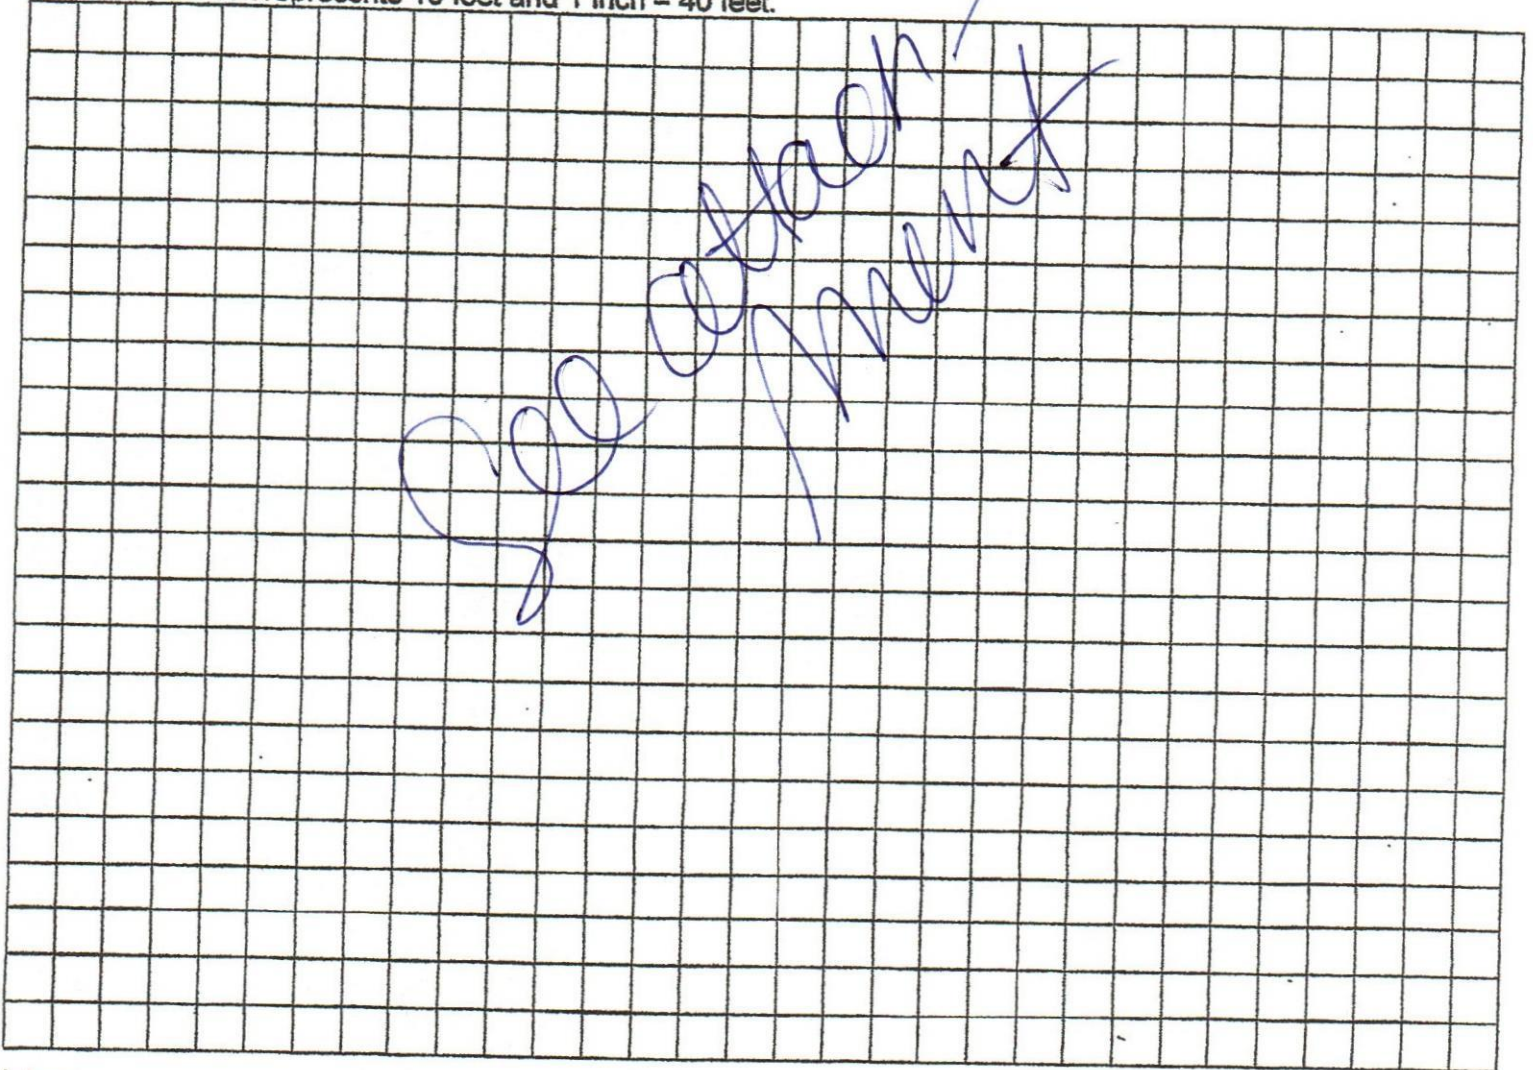

Notes: _____


Site Plan submitted by: Robert W. Ford III DATE _____

Plan Approved ☒ Not Approved ☐ Date 6/17/2020

By Kill R Columbia County Health Department

ALL CHANGES MUST BE APPROVED BY THE COUNTY HEALTH DEPARTMENT

20 0665

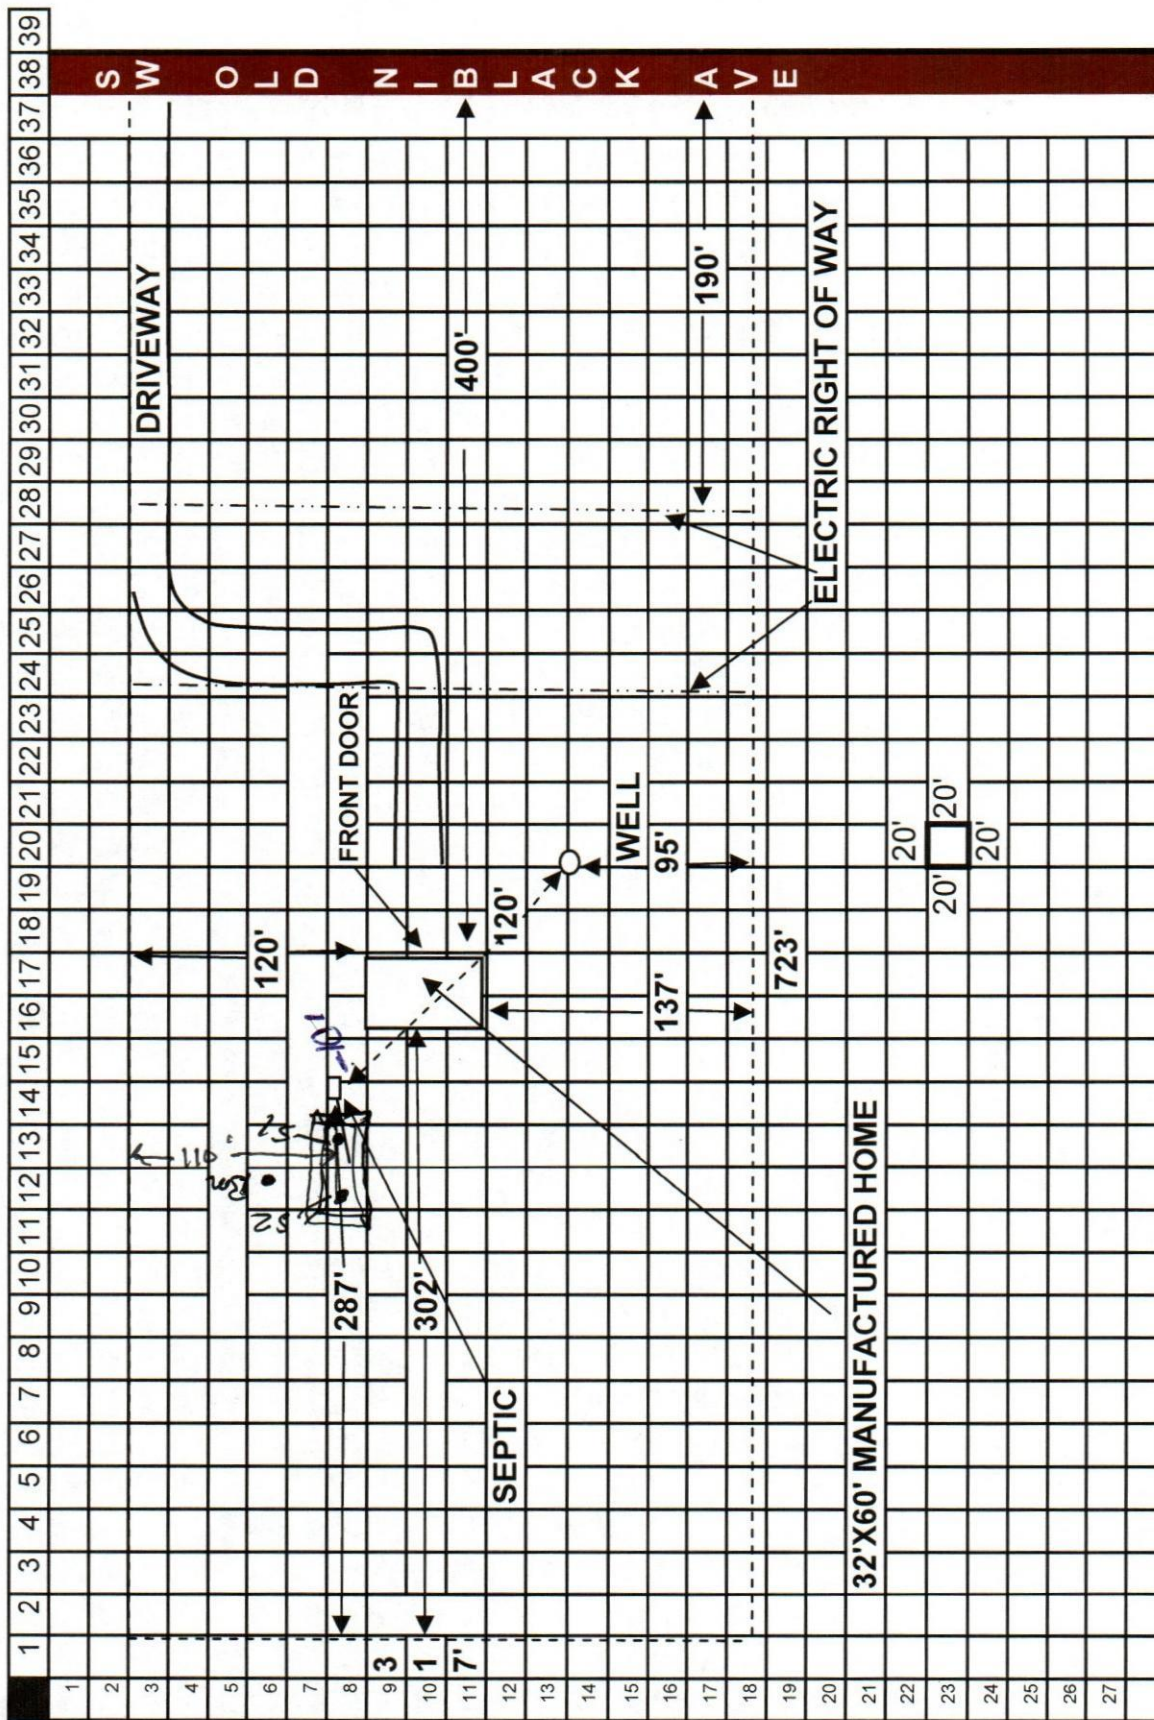

BUYER JENNIE CLARK PARCEL ID# 36-6S-16-04076-137 DATE DRAWN 4/16/20
ACREAGE 5.0 DEALER: FREEDOM HOMES 386-752-5355

Handwritten signature: JWC by 8/17/2020



STATE OF FLORIDA
DEPARTMENT OF HEALTH
ONSITE SEWAGE TREATMENT AND DISPOSAL
SYSTEM

PERMIT #: **12-SC-2138321**
APPLICATION #: **AP1552045**
DATE PAID: **8/14/2020**
FEE PAID: **31000**
RECEIPT #: **12-PID-4585670**
DOCUMENT #: **PR1393191**

CONSTRUCTION PERMIT FOR: OSTDS New
APPLICANT: JENNIE**20-0665 CLARK
PROPERTY ADDRESS: SE OLD NIBLACK Fort White, FL 32038
LOT: 37 BLOCK: SUBDIVISION: Parker Woods
PROPERTY ID #: 04076-137 [SECTION, TOWNSHIP, RANGE, PARCEL NUMBER]
[OR TAX ID NUMBER]

SYSTEM MUST BE CONSTRUCTED IN ACCORDANCE WITH SPECIFICATIONS AND STANDARDS OF SECTION 381.0065, F.S., AND CHAPTER 64E-6, F.A.C. DEPARTMENT APPROVAL OF SYSTEM DOES NOT GUARANTEE SATISFACTORY PERFORMANCE FOR ANY SPECIFIC PERIOD OF TIME. ANY CHANGE IN MATERIAL FACTS, WHICH SERVED AS A BASIS FOR ISSUANCE OF THIS PERMIT, REQUIRE THE APPLICANT TO MODIFY THE PERMIT APPLICATION. SUCH MODIFICATIONS MAY RESULT IN THIS PERMIT BEING MADE NULL AND VOID. ISSUANCE OF THIS PERMIT DOES NOT EXEMPT THE APPLICANT FROM COMPLIANCE WITH OTHER FEDERAL, STATE, OR LOCAL PERMITTING REQUIRED FOR DEVELOPMENT OF THIS PROPERTY.

SYSTEM DESIGN AND SPECIFICATIONS

T [900] GALLONS / GPD New Septic CAPACITY
A [] GALLONS / GPD N/A CAPACITY
N [] GALLONS GREASE INTERCEPTOR CAPACITY [MAXIMUM CAPACITY SINGLE TANK:1250 GALLONS]
K [] GALLONS DOSING TANK CAPACITY [] GALLONS @ [] DOSES PER 24 HRS #Pumps []

D [462] SQUARE FEET Drainfield SYSTEM
R [] SQUARE FEET N/A SYSTEM
A TYPE SYSTEM: [] STANDARD [x] FILLED [] MOUND []
I CONFIGURATION: [x] TRENCH [] BED []

F LOCATION OF BENCHMARK: Nail in oak tree N of site

I ELEVATION OF PROPOSED SYSTEM SITE [24.00] [INCHES / FT] [ABOVE / BELOW] BENCHMARK/REFERENCE POINT
E BOTTOM OF DRAINFIELD TO BE [31.00] [INCHES / FT] [ABOVE / BELOW] BENCHMARK/REFERENCE POINT

L
D FILL REQUIRED: [11.00] INCHES EXCAVATION REQUIRED: [] INCHES

O The system is sized for 3 bedrooms with a maximum occupancy of 6 persons (2 per bedroom), for a total estimated flow of 300 gpd.

T
H
E
R
SPECIFICATIONS BY: Ronald Ford TITLE: Master Contractor
APPROVED BY: Kelli C Rogers TITLE: Environmental Specialist II Columbia CHD
DATE ISSUED: 08/17/2020 EXPIRATION DATE: 02/17/2022

DH 4016, 08/09 (Obsoletes all previous editions which may not be used)
Incorporated: 64E-6.003, FAC