


STATE OF FLORIDA
DEPARTMENT OF HEALTH
APPLICATION FOR CONSTRUCTION PERMIT

Permit Application Number

23-0264

----- PART II - SITEPLAN -----

Scale: Each block represents 10 feet and 1 inch = 40 feet.

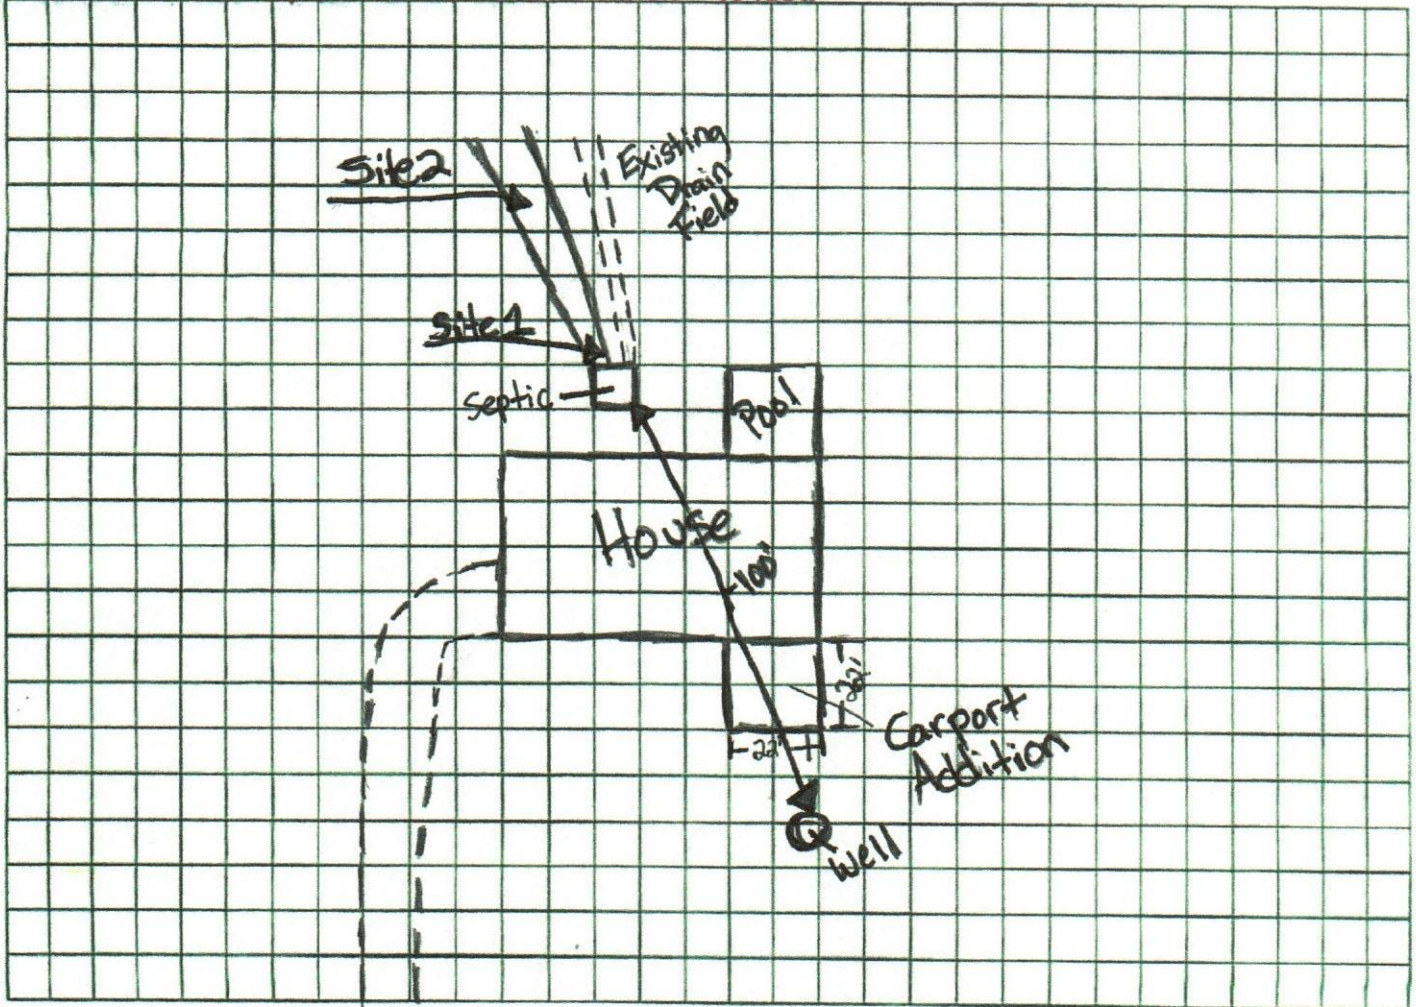

Notes:

Site Plan submitted by: Roger Whiddon | Whiddon Construction Company TITLE

DATE: 4/5/2023

Plan Approved ☒

Not Approved ☐

Date 4/6/23

By

ES2

Columbia

County Health Department

ALL CHANGES MUST BE APPROVED BY THE COUNTY HEALTH DEPARTMENT



STATE OF FLORIDA
DEPARTMENT OF HEALTH
ONSITE SEWAGE TREATMENT AND DISPOSAL
SYSTEM
APPLICATION FOR CONSTRUCTION PERMIT

PERMIT NO. 23-0264
DATE PAID: 4-6-23
FEE PAID: 60.00
RECEIPT #: _____

APPLICATION FOR:

☐ New System ☒ Existing System ☐ Holding Tank ☐ Innovative
☐ Repair ☐ Abandonment ☐ Temporary ☐ _____

PASTOR RIOS
APPLICANT: Roger Whiddon | Whiddon Construction Company, Inc.

AGENT: Roger Whiddon TELEPHONE: (386) 754-7367

MAILING ADDRESS: 295 NW Commons Loop Ste. 115-262, Lake City, FL 32055

TO BE COMPLETED BY APPLICANT OR APPLICANT'S AUTHORIZED AGENT. SYSTEMS MUST BE CONSTRUCTED BY A PERSON LICENSED PURSUANT TO 489.105(3) (m) OR 489.552, FLORIDA STATUTES. IT IS THE APPLICANT'S RESPONSIBILITY TO PROVIDE DOCUMENTATION OF THE DATE THE LOT WAS CREATED OR PLATTED (MM/DD/YY) IF REQUESTING CONSIDERATION OF STATUTORY GRANDFATHER PROVISIONS.

PROPERTY INFORMATION

LOT: _____ BLOCK: _____ SUBDIVISION: _____ PLATTED: _____

PROPERTY ID #: 24-4S-16-03116-066 ZONING: _____ I/M OR EQUIVALENT: [Y / N]

PROPERTY SIZE: 0.7 AC ACRES WATER SUPPLY: ☒ PRIVATE PUBLIC ☐ ≤2000GPD ☐ >2000GPD

IS SEWER AVAILABLE AS PER 381.0065, FS? [Y / ☒ N] DISTANCE TO SEWER: N/A FT

PROPERTY ADDRESS: 291 SW JACK GLN, LAKE CITY, FL 32024

DIRECTIONS TO PROPERTY: _____

BUILDING INFORMATION

☒ RESIDENTIAL ☐ COMMERCIAL

Unit No	Type of Establishment	No. of Bedrooms	Building Area Sqft	Commercial/Institutional System Design Table 1, Chapter 64E-6, FAC
1	Car Port Addition	N/A	N/A	Total square footage of the addition is 484 ft/sq
2				
3				
4				

☐ Floor/Equipment Drains ☐ Other (Specify) _____

SIGNATURE: RWhiddon DATE: 4/4/2023

Mission:

To protect, promote & improve the health of all people in Florida through integrated state, county & community efforts.



Ron DeSantis
Governor

Joseph A. Ladapo, MD, PhD
State Surgeon General

Vision : To be the **Healthiest State** in the Nation

April 06, 2023

Roger Whiddon
295 NW Commons Loop
Lake City, FL 32055

RE: Contingency Letter
Application Document No: AP1957433
Centrax Permit Number: 12-SC-2685357
OSTDS Number:
291 SW Jack Gln
Lake City, FL 32024

Lot: Block: Subdivision:

Dear Applicant:

This will acknowledge receipt of an application dated 04/06/2023 for a permit to use an existing onsite sewage treatment and disposal system located on the above referenced property.

From a review of your completed application, it has been determined that your existing system appears to meet the minimum standards of F.A.C. 64E-6 for the proposed use. It is approved for use with the plans submitted to this office. If this system should fail, causing an unsanitary condition to exist, steps must be taken to bring the system into compliance immediately. Department approval of the system does not guarantee satisfactory performance for any specific period of time. Any change in material facts which served as a basis for issuance of this approval requires the applicant to modify the permit application. Such modification may result in this approval being made null and void. Issuance of this approval does not exempt the applicant from compliance with other Federal, State, or Local Permitting required for development of this property.

If you have any questions on this matter, please call our office at (386) 758-1058.

Sincerely,

Sean Havens, Environmental Specialist I

Enclosures

cc: