


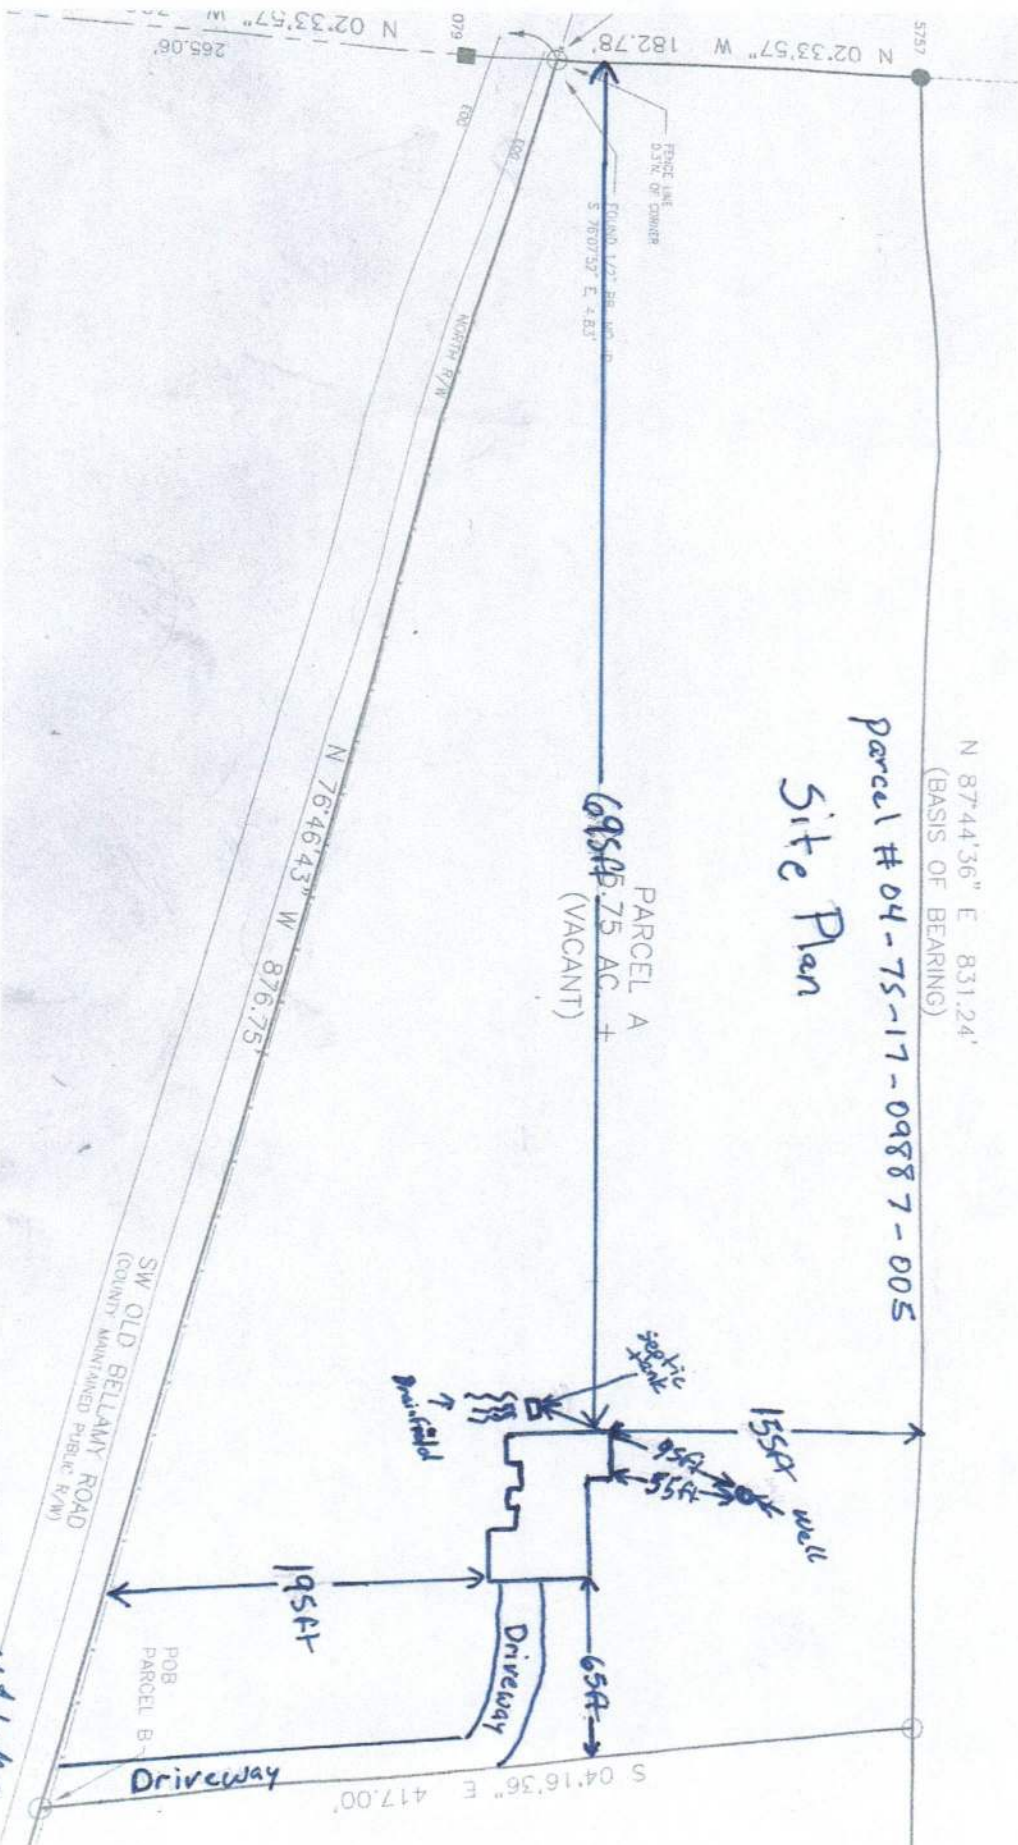

Parcel #04-75-17-09887-005
Site Plan

Site plan submitted by: *Michael Brown*
11/4/2025