



STATE OF FLORIDA  
DEPARTMENT OF HEALTH  
ONSITE SEWAGE TREATMENT AND DISPOSAL  
SYSTEM  
APPLICATION FOR CONSTRUCTION PERMIT

PERMIT NO. 21-0099  
DATE PAID: 1/29/21  
FEE PAID: 268.00  
RECEIPT #: 1418818

APPLICATION FOR:

☐ New System ☒ Existing System ☐ Holding Tank ☐ Innovative  
☐ Repair ☐ Abandonment ☐ Temporary ☐

APPLICANT: Paul Pestrichello

AGENT: Corbetts mobile home center TELEPHONE: 386-364-1340

MAILING ADDRESS: 1126 E Howard St Live Oak FL 32060

TO BE COMPLETED BY APPLICANT OR APPLICANT'S AUTHORIZED AGENT. SYSTEMS MUST BE CONSTRUCTED BY A PERSON LICENSED PURSUANT TO 489.105(3)(m) OR 489.552, FLORIDA STATUTES. IT IS THE APPLICANT'S RESPONSIBILITY TO PROVIDE DOCUMENTATION OF THE DATE THE LOT WAS CREATED OR PLATTED (MM/DD/YY) IF REQUESTING CONSIDERATION OF STATUTORY GRANDFATHER PROVISIONS.

PROPERTY INFORMATION

LOT: 7+B BLOCK: \_\_\_\_\_ SUBDIVISION: Ichetucknee Forest Tract PLATTED: \_\_\_\_\_ **A P 1**

PROPERTY ID #: 02-65-15-00502-058 ZONING: \_\_\_\_\_ I/M OR EQUIVALENT ☐ Y ☒ N

PROPERTY SIZE: 15.9 ACRES WATER SUPPLY: ☒ PRIVATE PUBLIC ☐  $\leq 2000$  GPD ☐  $> 2000$  GPD

IS SEWER AVAILABLE AS PER 381.0065, FS? ☐ Y ☒ N DISTANCE TO SEWER: \_\_\_\_\_ FT

PROPERTY ADDRESS: 1625 Old Spanish Rd Ft. White

DIRECTIONS TO PROPERTY: Head SE on US-90 / E Howard St, turn right onto CRd 49, turn left onto 256th St / Bobby Rd, turn left onto Sand Hill Rd, Turn right onto 256th St / Bobby Rd.

BUILDING INFORMATION

☒ RESIDENTIAL ☐ COMMERCIAL

| Unit No | Type of Establishment | No. of Bedrooms | Building Area Sqft | Commercial/Institutional System Design Table 1, Chapter 64E-6, FAC |
|---------|-----------------------|-----------------|--------------------|--------------------------------------------------------------------|
| 1       | <u>mobile Home</u>    | <u>2</u>        | <u>1280</u>        | <b>ORIGINAL ATTACHED</b>                                           |
| 2       |                       |                 |                    |                                                                    |
| 3       |                       |                 |                    |                                                                    |
| 4       |                       |                 |                    |                                                                    |

☐ Floor/Equipment Drains ☐ Other (Specify) \_\_\_\_\_

SIGNATURE: J Wainwright

DATE: 1/27/21

STATE OF FLORIDA  
DEPARTMENT OF HEALTH  
APPLICATION FOR CONSTRUCTION PERMIT


Permit Application Number

21-0093

PART II - SITEPLAN

Scale: Each block represents 10 feet and 1 inch = 40 feet.

1 block = 40'

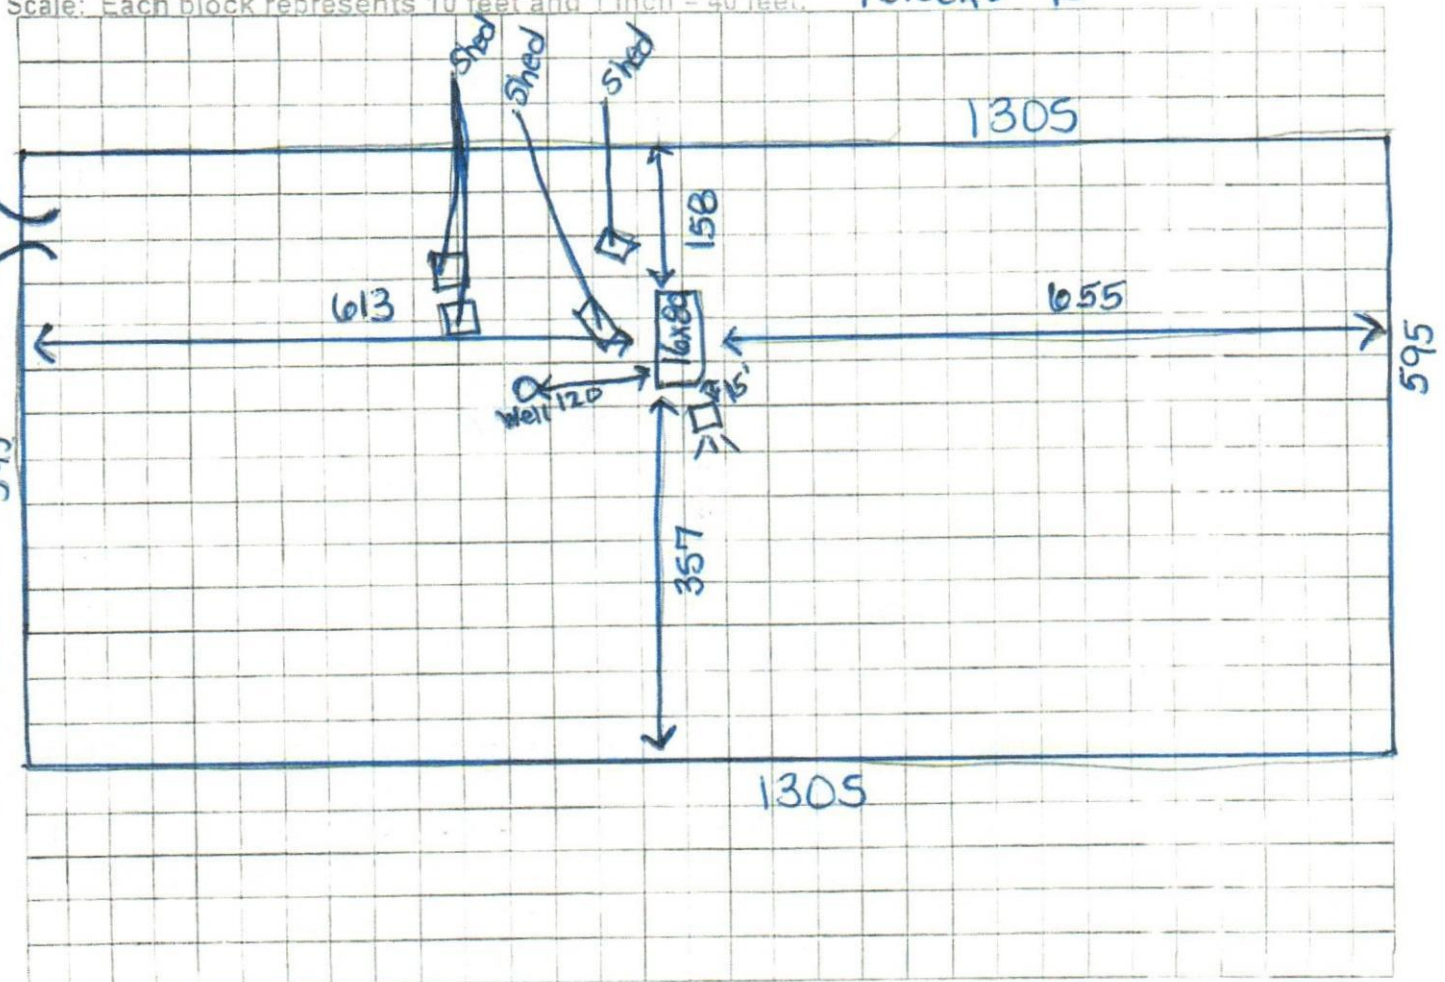

Notes: Home is going where the existing mobile home is. I attached the property from property appraiser and circled where the existing home is.

Site Plan submitted by: Wainwright TITLE: \_\_\_\_\_ DATE: 1/27/21  
Plan Approved: [Signature] Not Approved: \_\_\_\_\_ Date: 2.3.21  
By: Sally Ind Env Health Director County Health Department  
COLUMBIA

ALL CHANGES MUST BE APPROVED BY THE COUNTY HEALTH DEPARTMENT