


STATE OF FLORIDA
DEPARTMENT OF HEALTH
APPLICATION FOR CONSTRUCTION PERMIT

Permit Application Number _____

Sharon & John Collar PART II - SITEPLAN 1 inch = 60 Feet

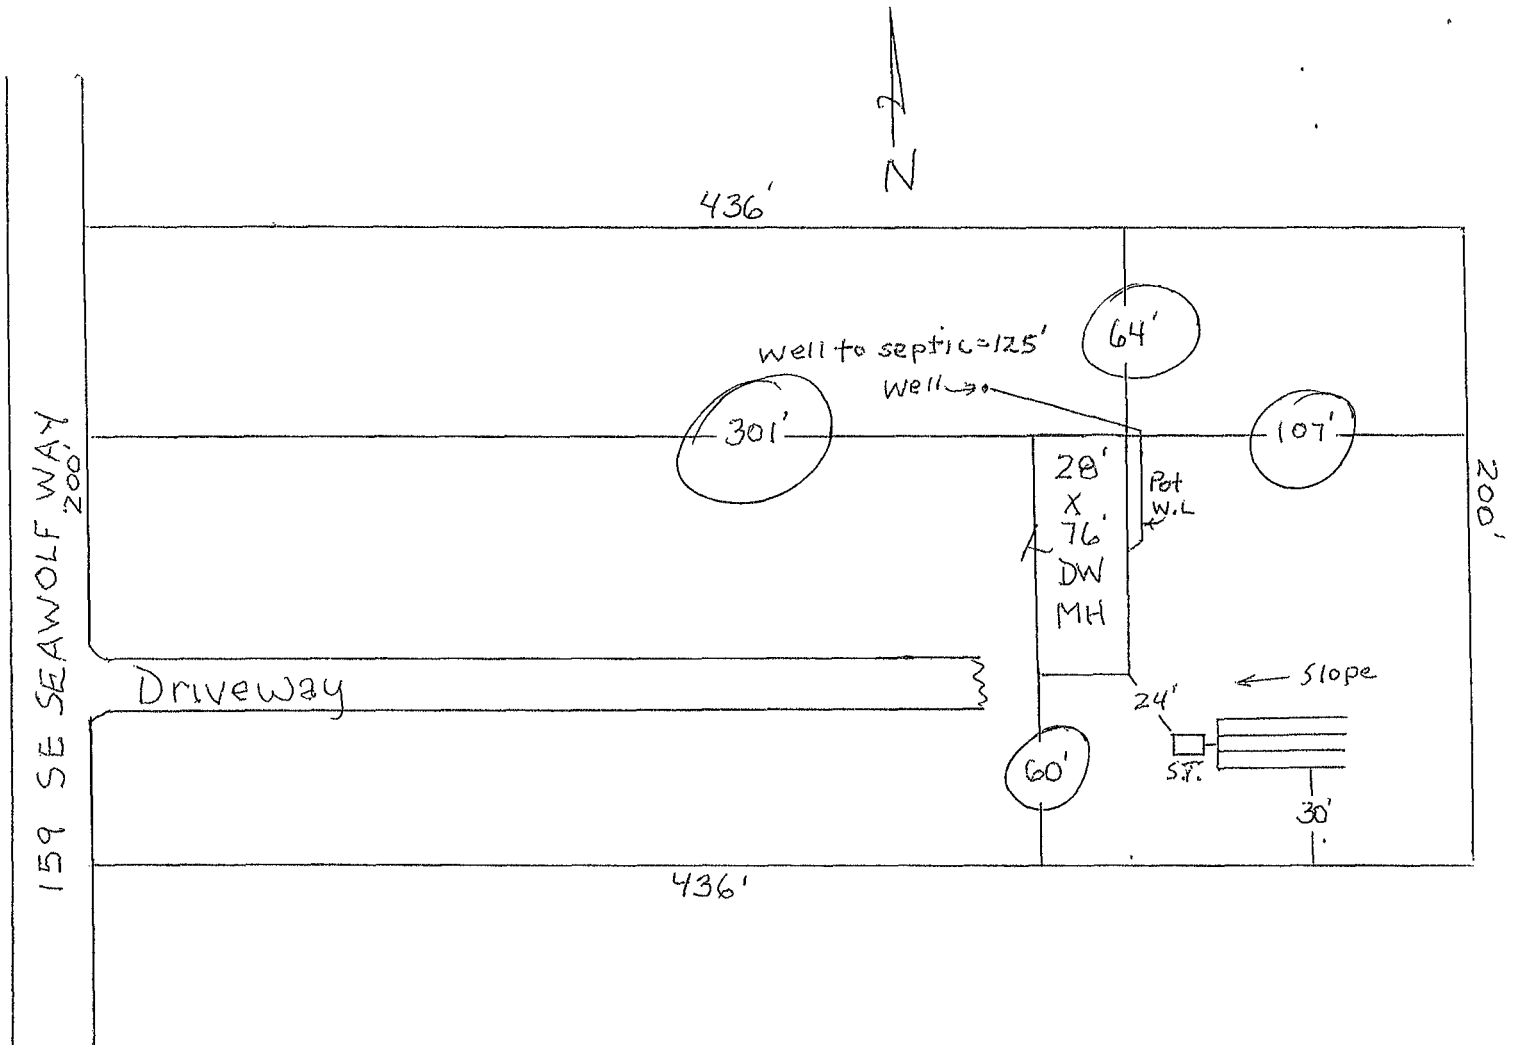

NOTES: Existing well & septic

Site Plan submitted by: Randy A. Smith 01-12-14 Agent _____
Plan Approved _____ Not Approved _____ Date _____
By _____ County Health Department

ALL CHANGES MUST BE APPROVED BY THE COUNTY HEALTH DEPARTMENT

1997 Nobility
28' x 76'

4 Bedroom 2 Bath
2128 Sq. Ft.

