

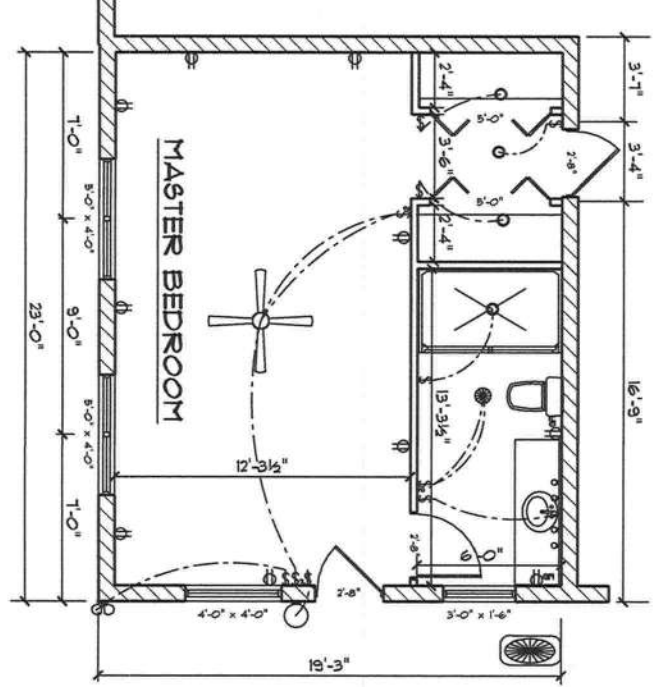
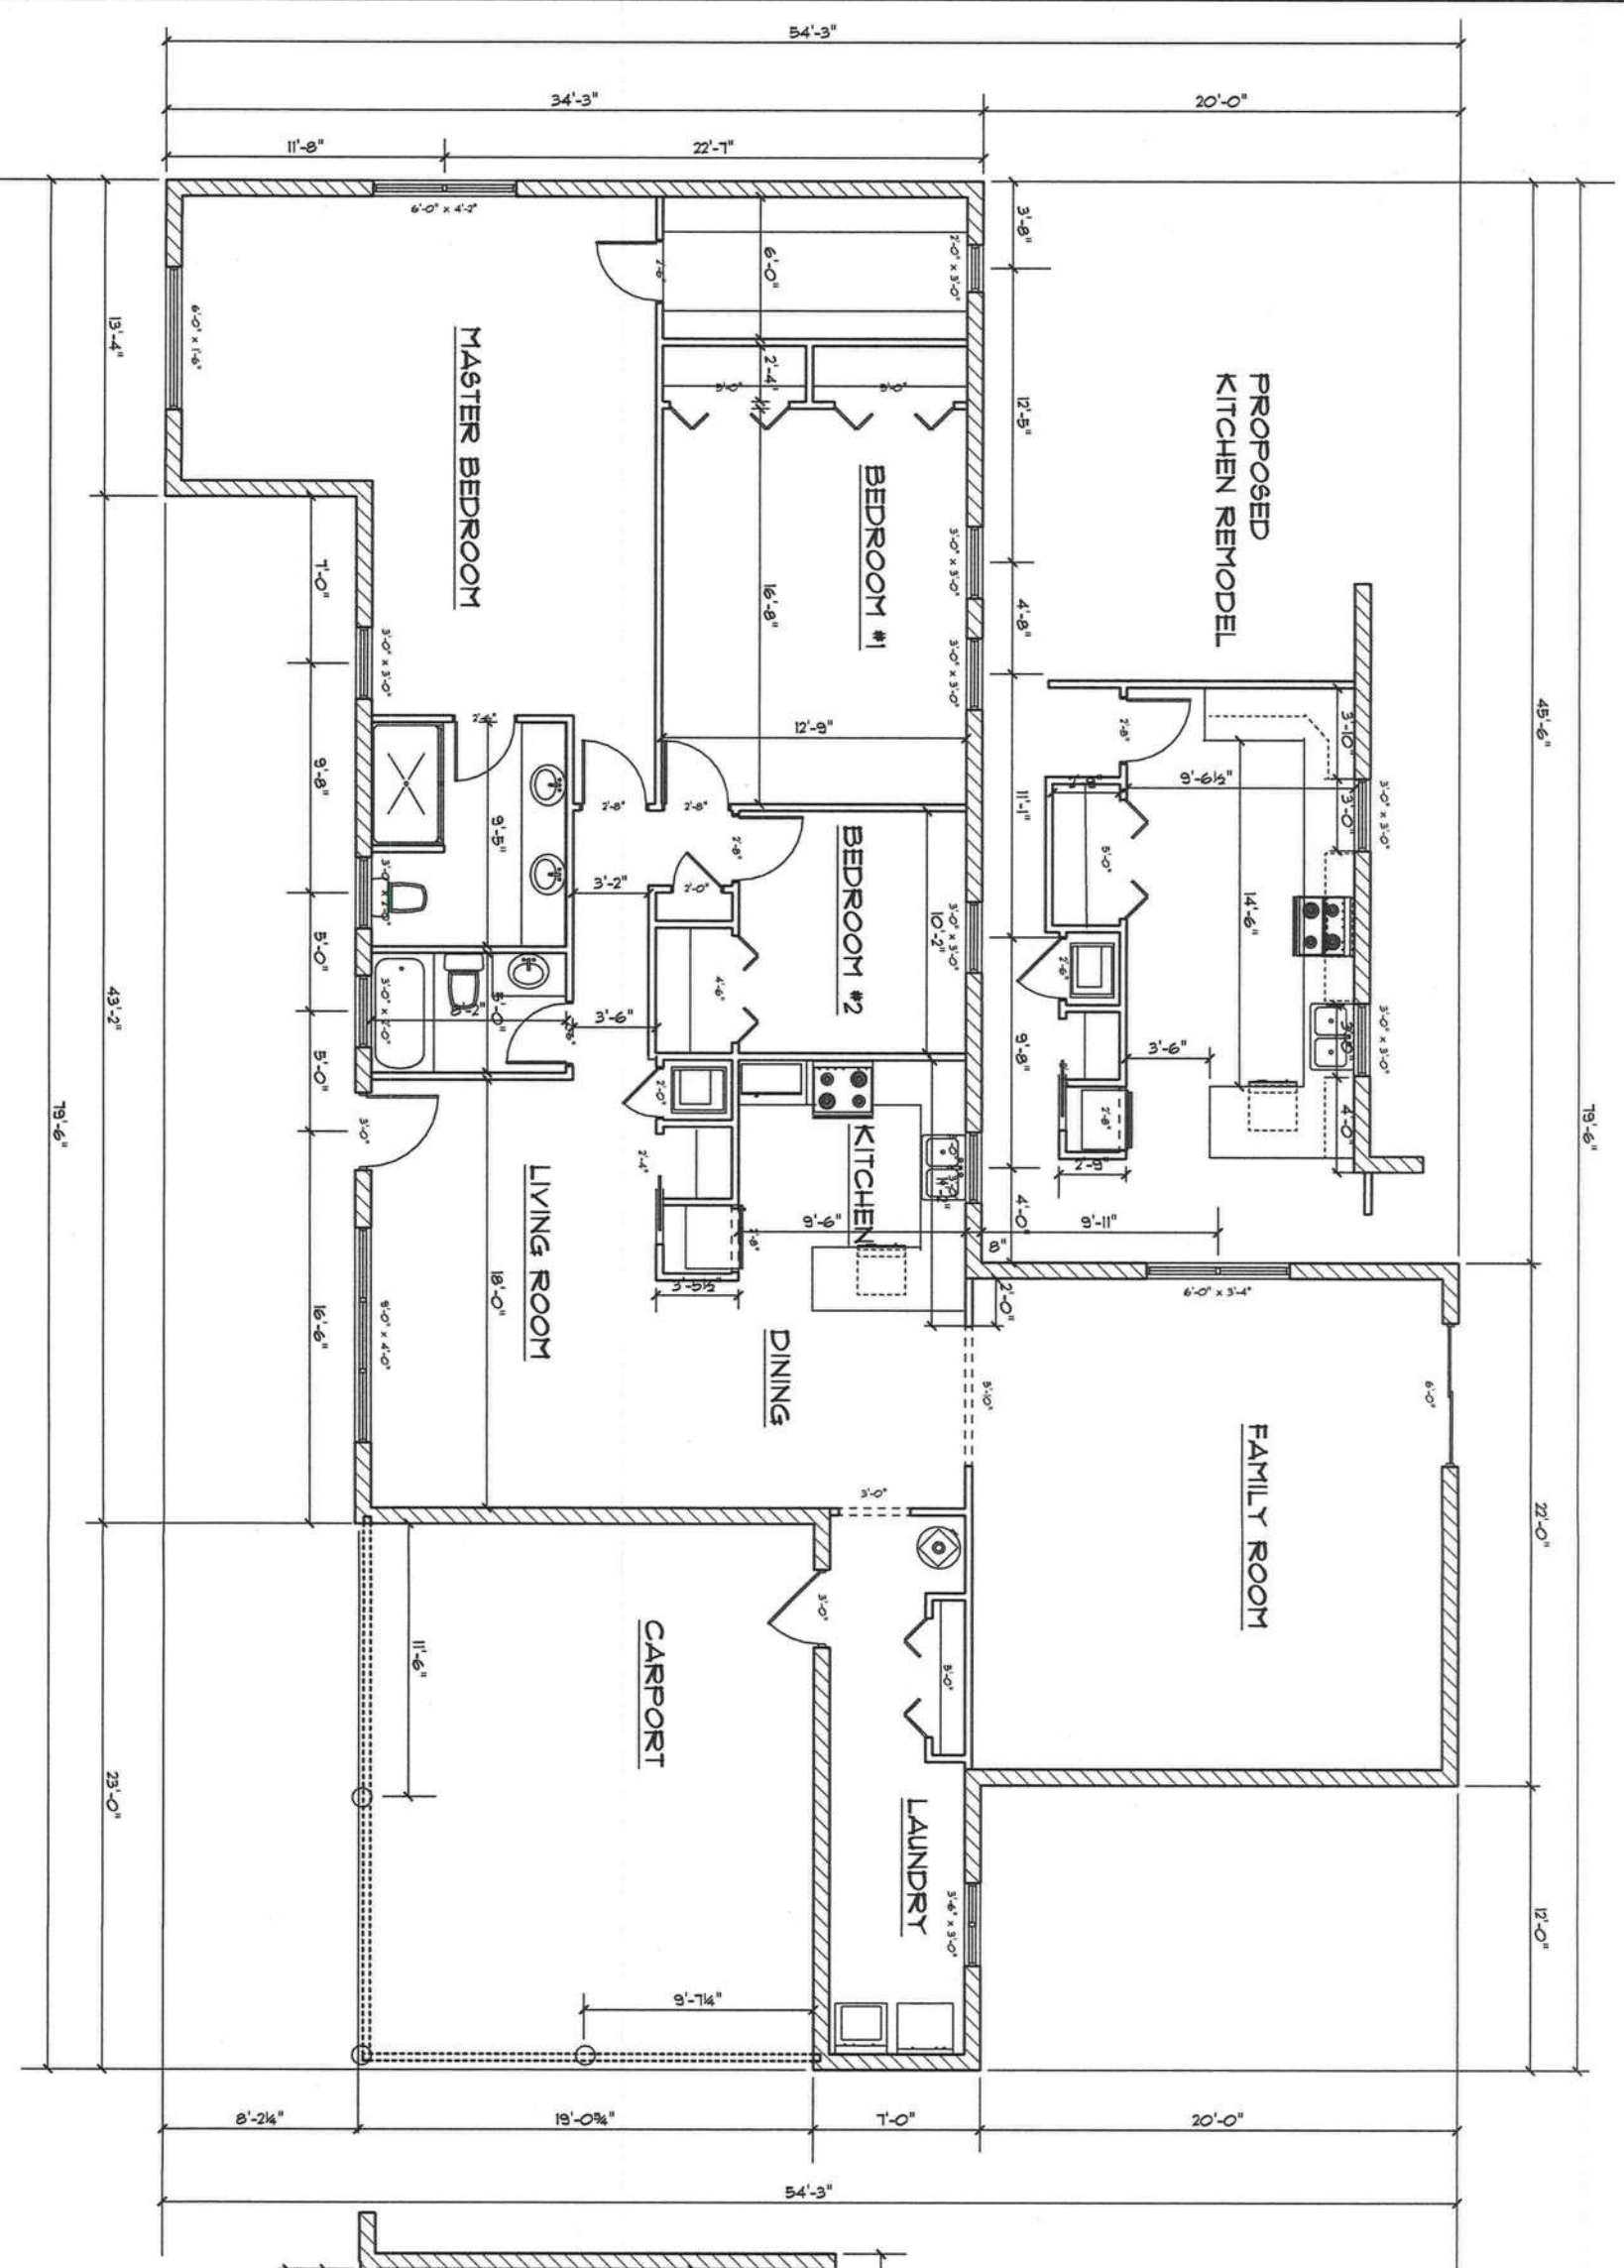



64203

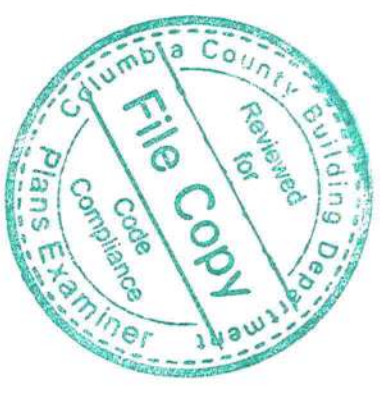


RIGHT

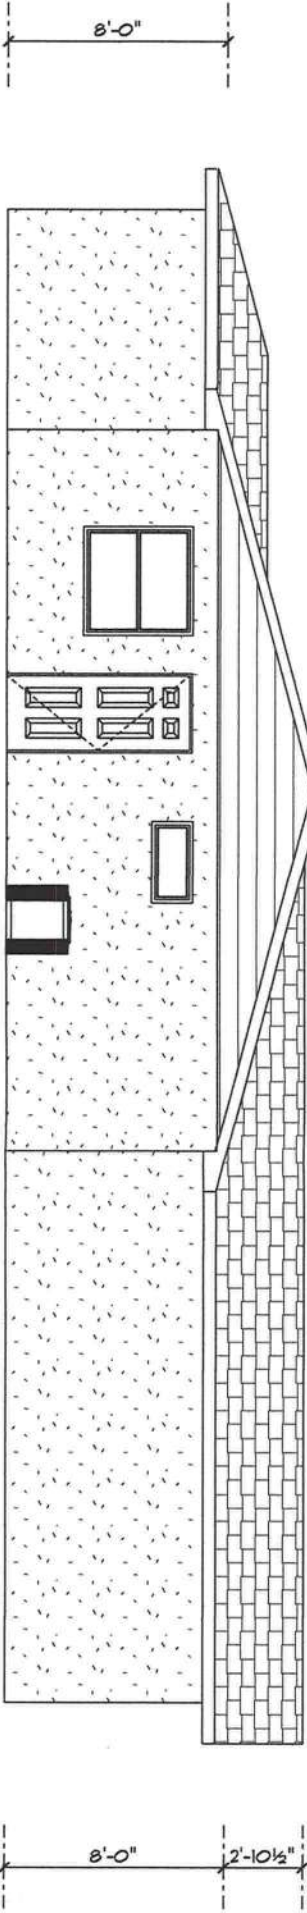


LEFT

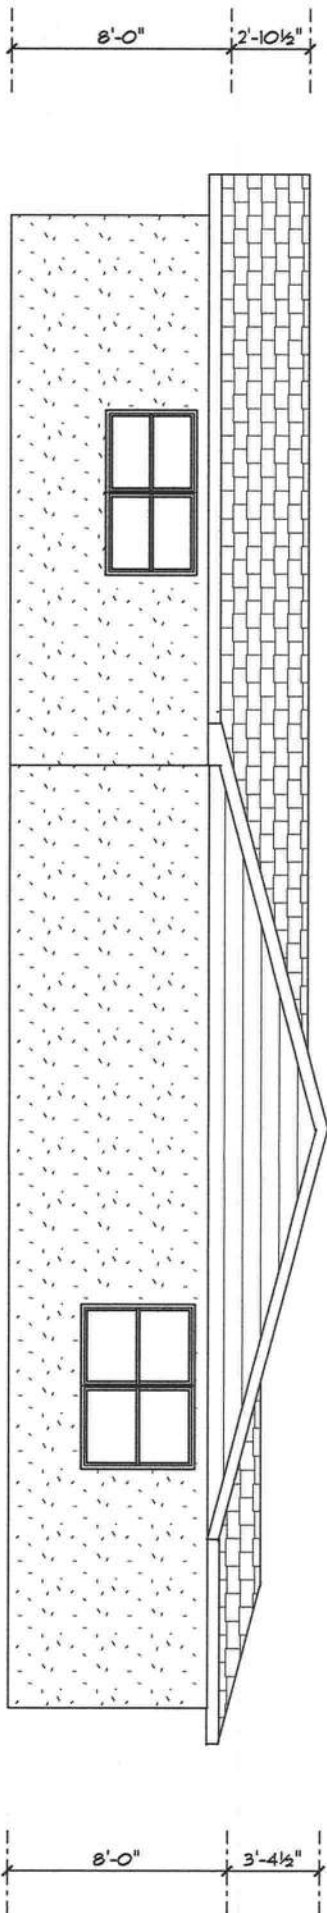

REAR

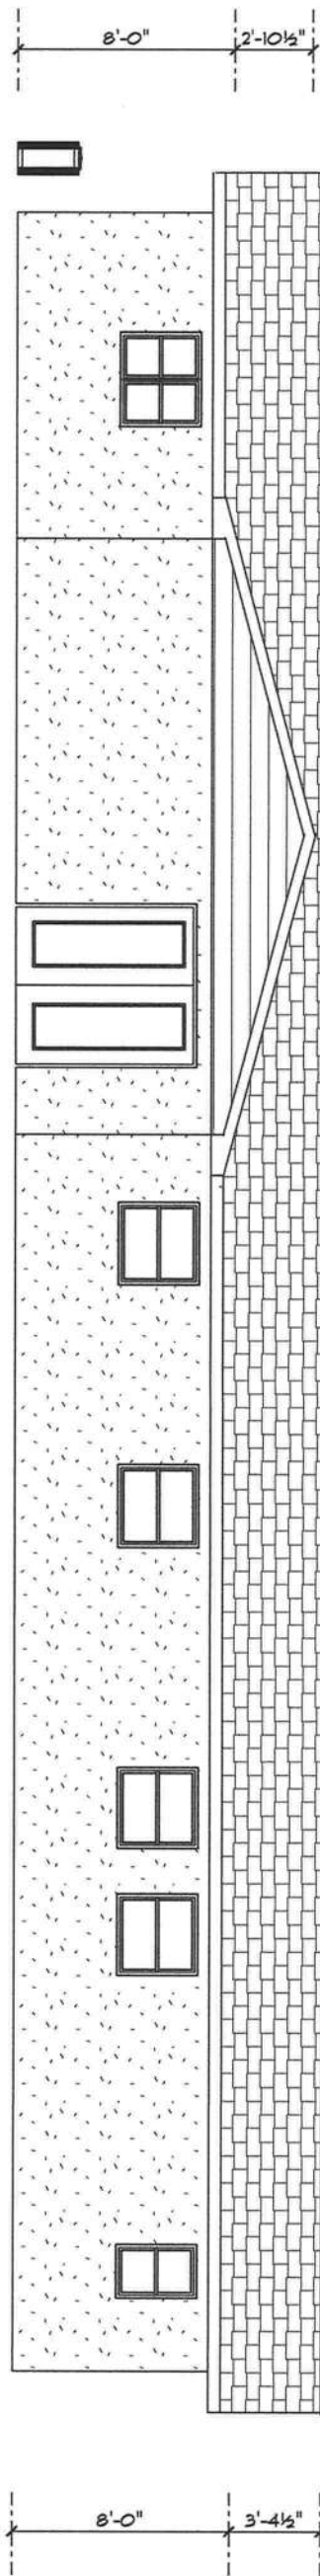

FRONT

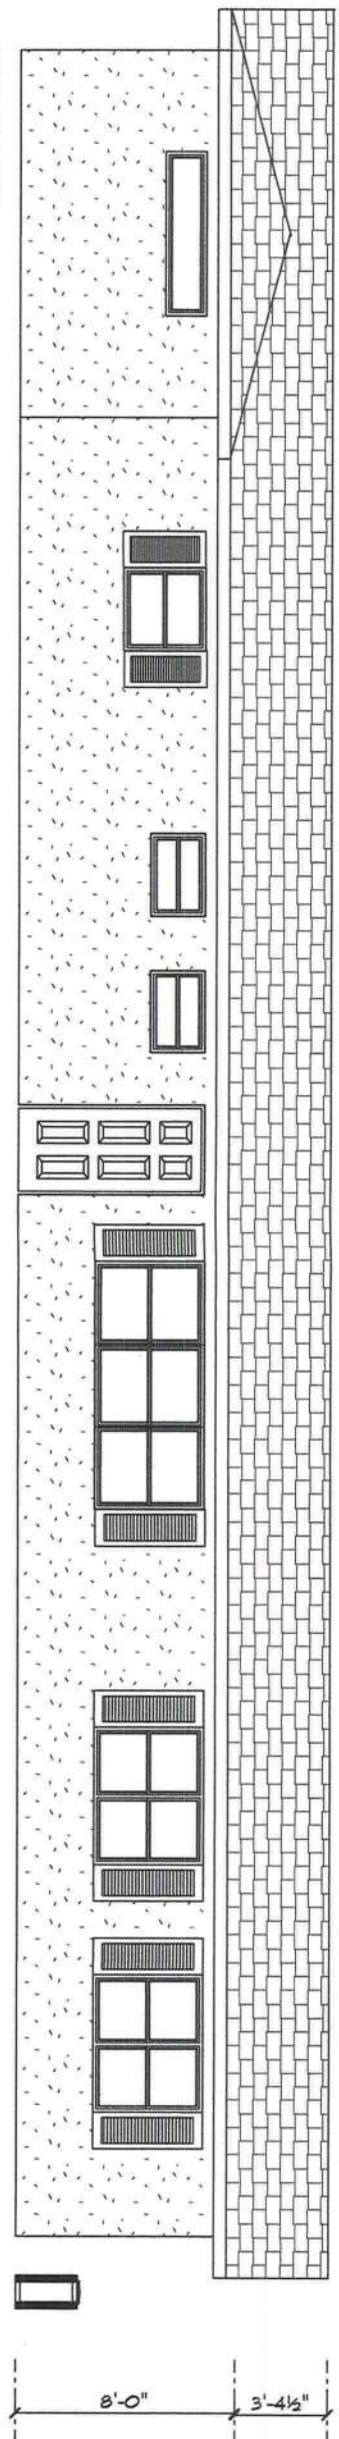

DESIGNER
MIKE TODD
171 NE. COLBURN AVE.
LAKE CITY, FL 32055

A CUSTOM REMODEL FOR
MRS. BARBARA PHILLIPS
COLUMBIA COUNTY FLORIDA
08-48-17-08161-000

MIKE TODD CONSTRUCTION
CGC 006209
171 NE COLBURY AVE.
LAKE CITY, FL 32055



DESIGNER
MIKE TODD
171 NE. COLBURN AVE.
LAKE CITY, FL 32055

A CUSTOM REMODEL FOR
MRS. BARBARA PHILLIPS
COLUMBIA COUNTY FLORIDA
08-48-17-08161-000

MIKE TODD CONSTRUCTION
CGC 006209
171 NE COLBURY AVE.
LAKE CITY, FL 32055

NOTES