




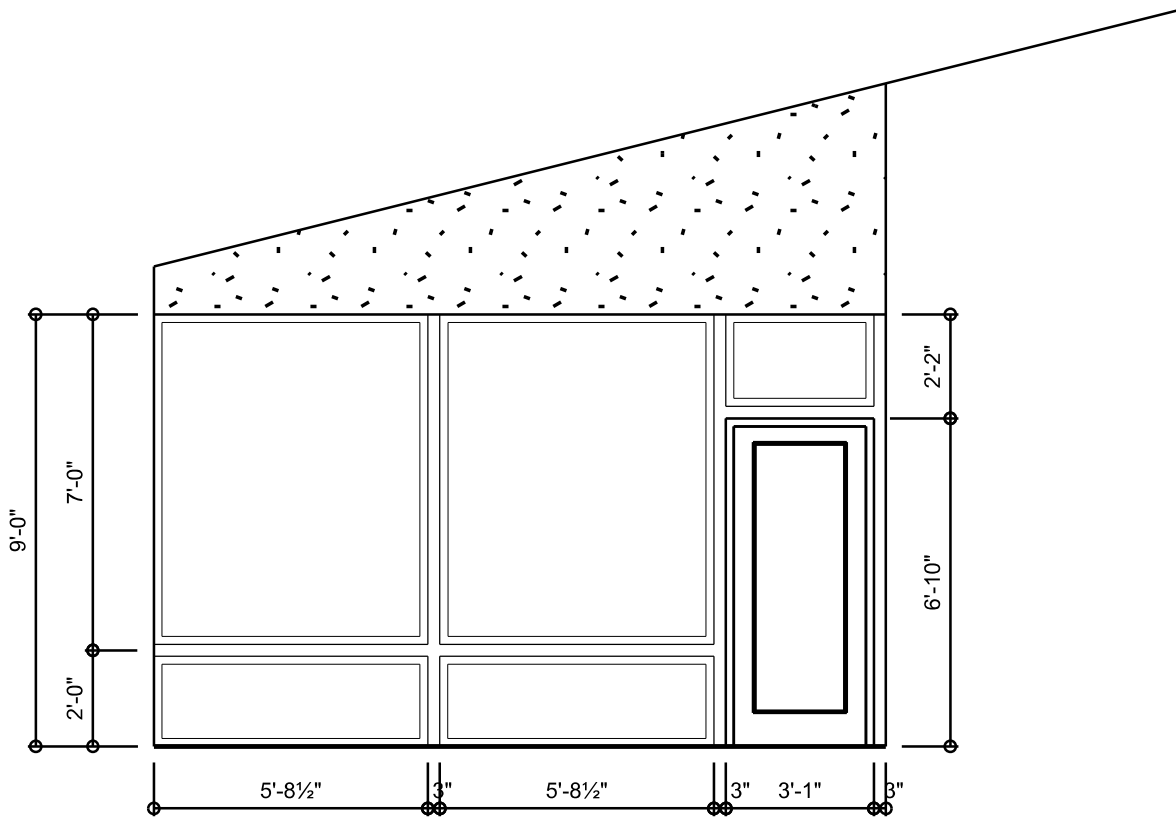


3
A.2
BREAK ROOM FACE
SCALE: 1/4" = 1'-0"

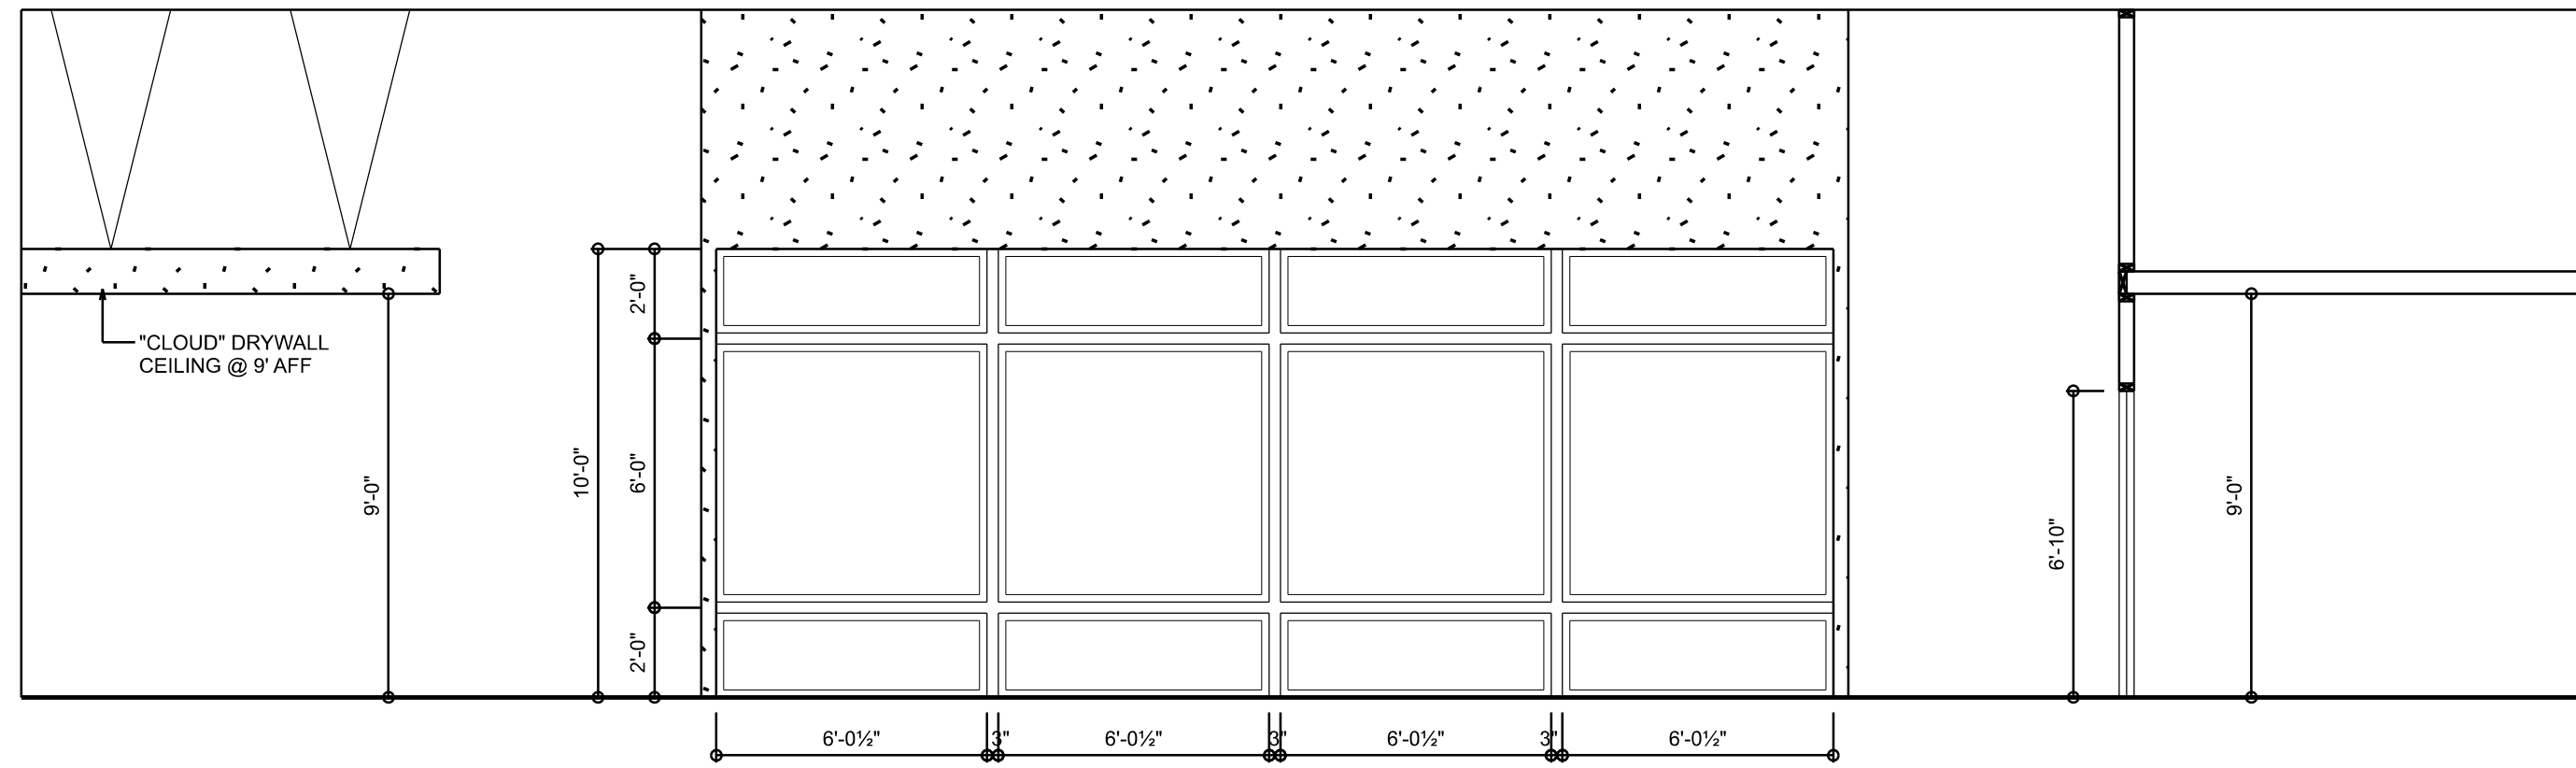


1
A.2
CONFERENCE ROOM FACE
SCALE: 1/4" = 1'-0"

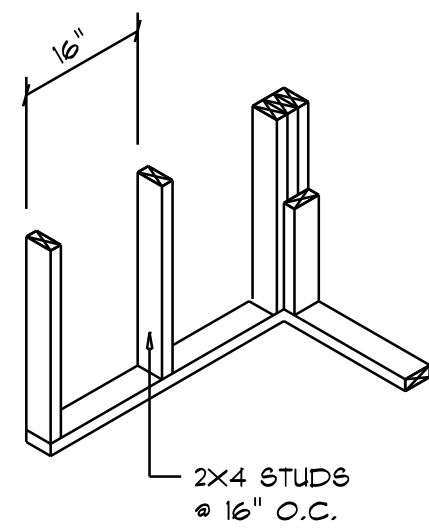


WALL CORNER

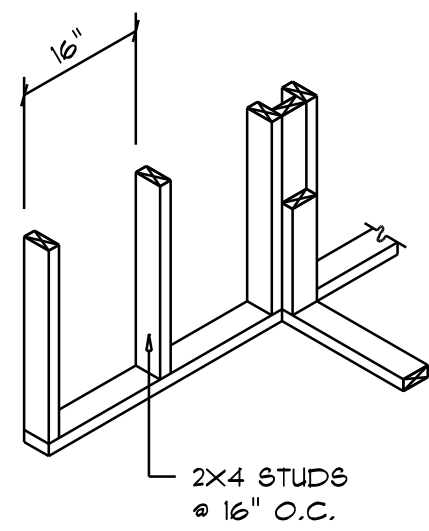


WALL INTERSECTION

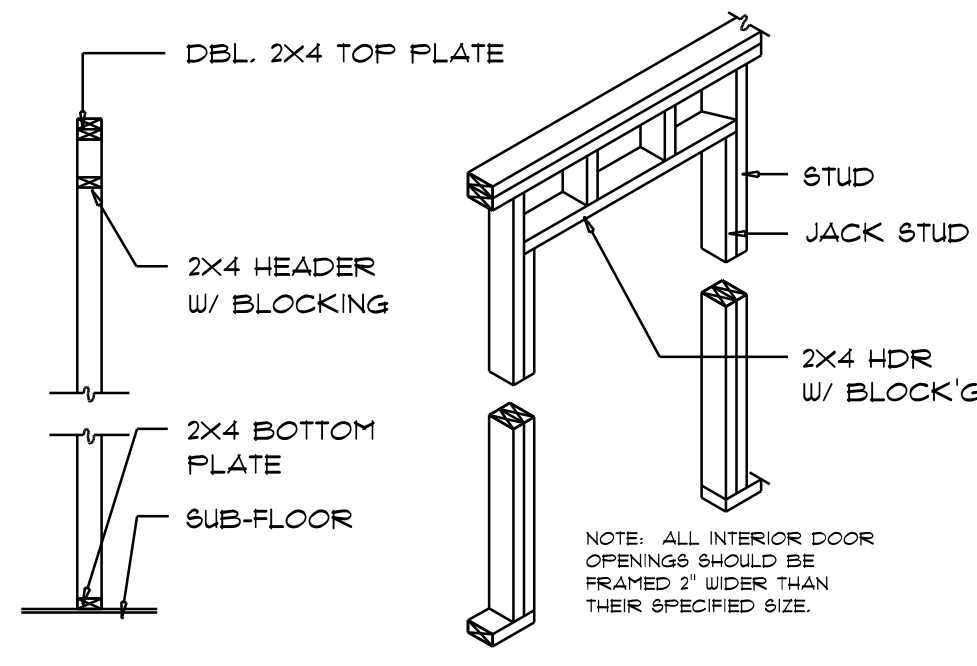

NON-BEARING WALL HEADER

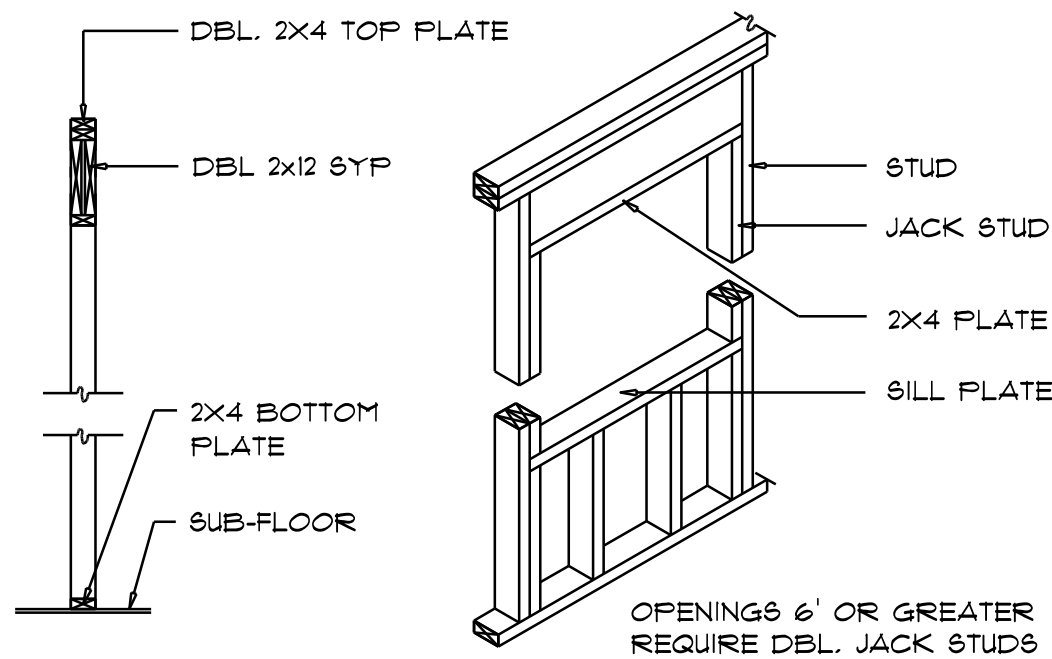


TYPICAL WINDOW HEADER

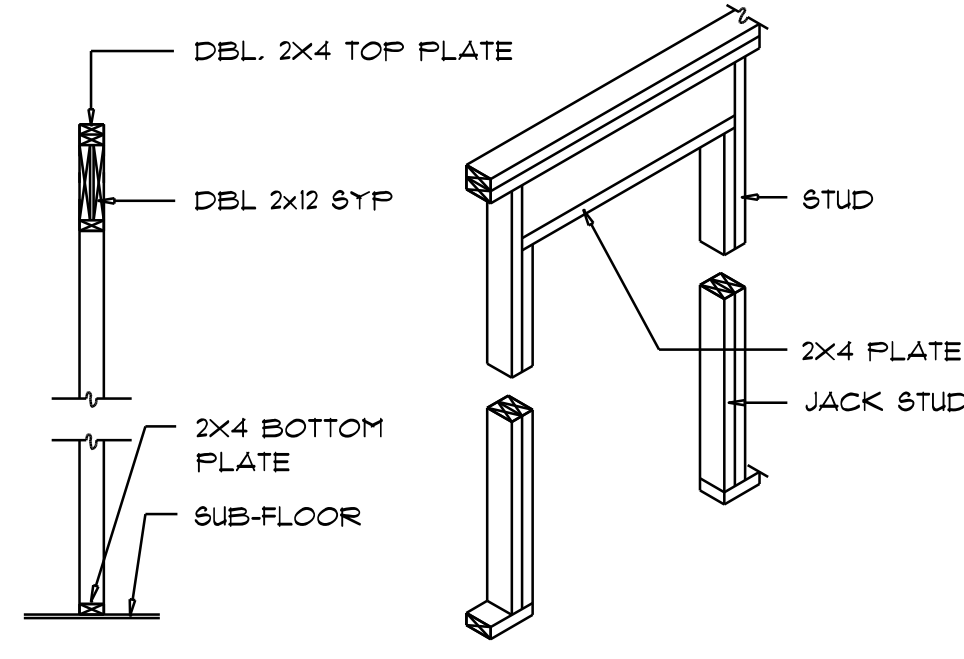

BEARING WALL HEADER

Wall Framing/Header DETAILS

SCALE: NONE

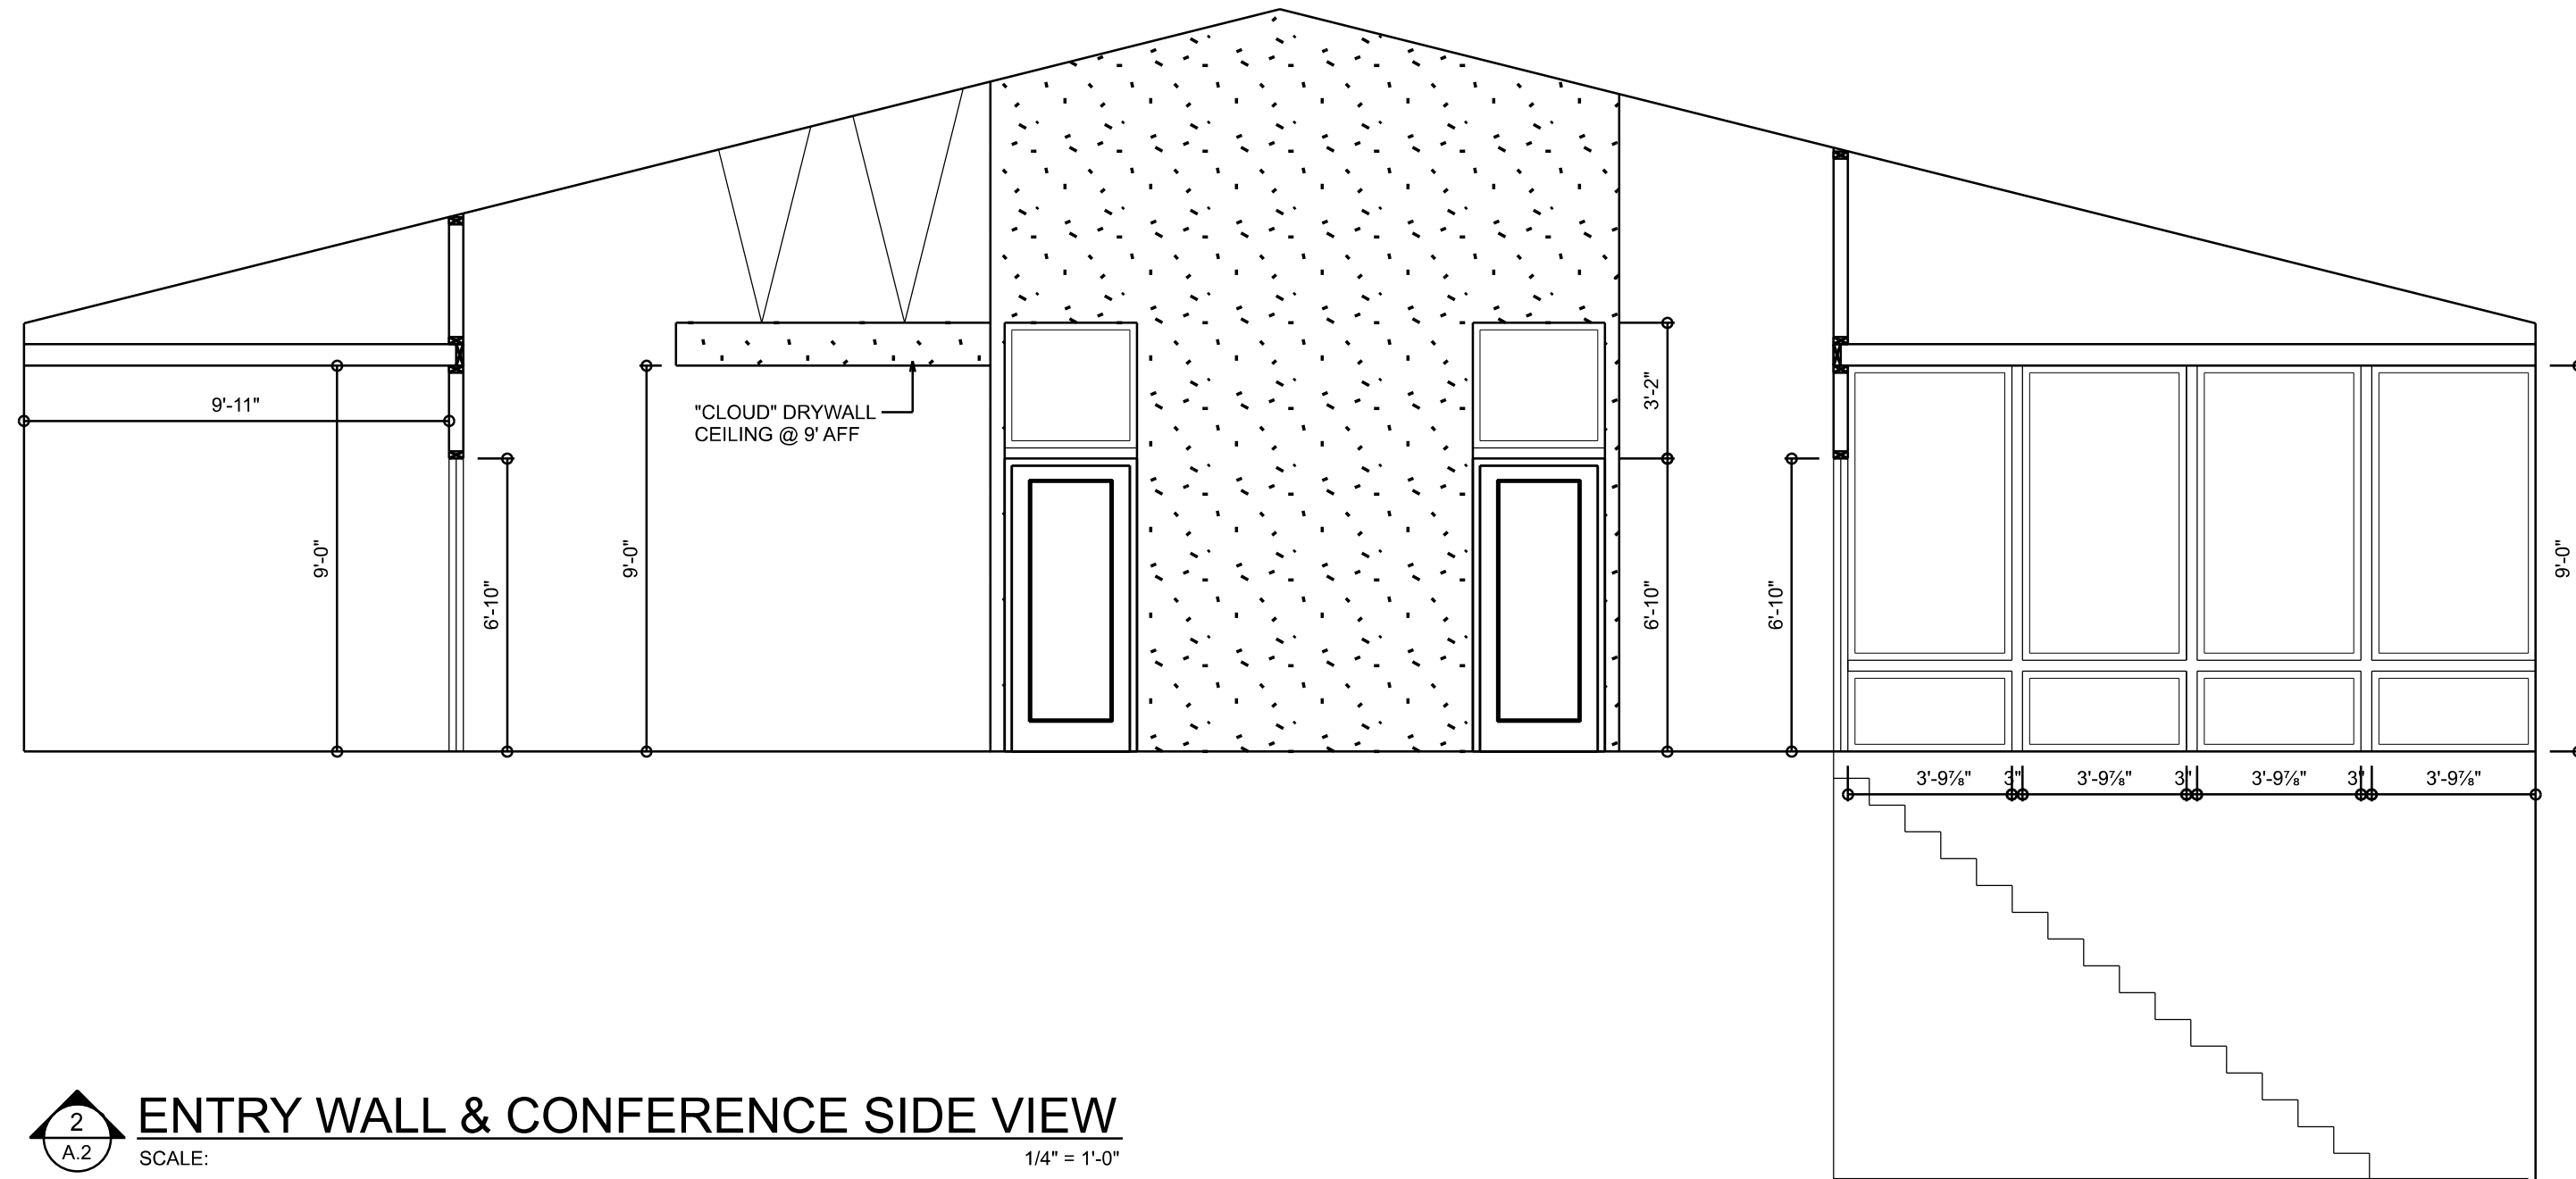

2
A.2
ENTRY WALL & CONFERENCE SIDE VIEW
SCALE: 1/4" = 1'-0"




EXISTING BUILDING RENOVATION FOR:

RAINBOLT TECH.

162 SW Spencer Ct, Lake City, FL 32024



JOINT VENTURED WITH

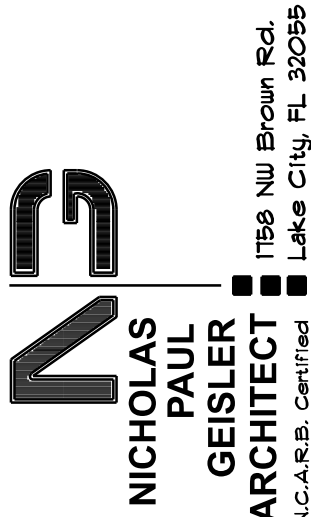

SHEET NUMBER

A.6

OF 8 SHEETS

N.P.
GEISLER

Digitally signed by: N. P. GEISLER
DN: CN = N. P. GEISLER email =
npgeisler47@gmail.com, C = US O =
ARCHITECT, OU = AR0007005
Date: 2024.05.14 14:35:19 -05'00'

AR0007005