




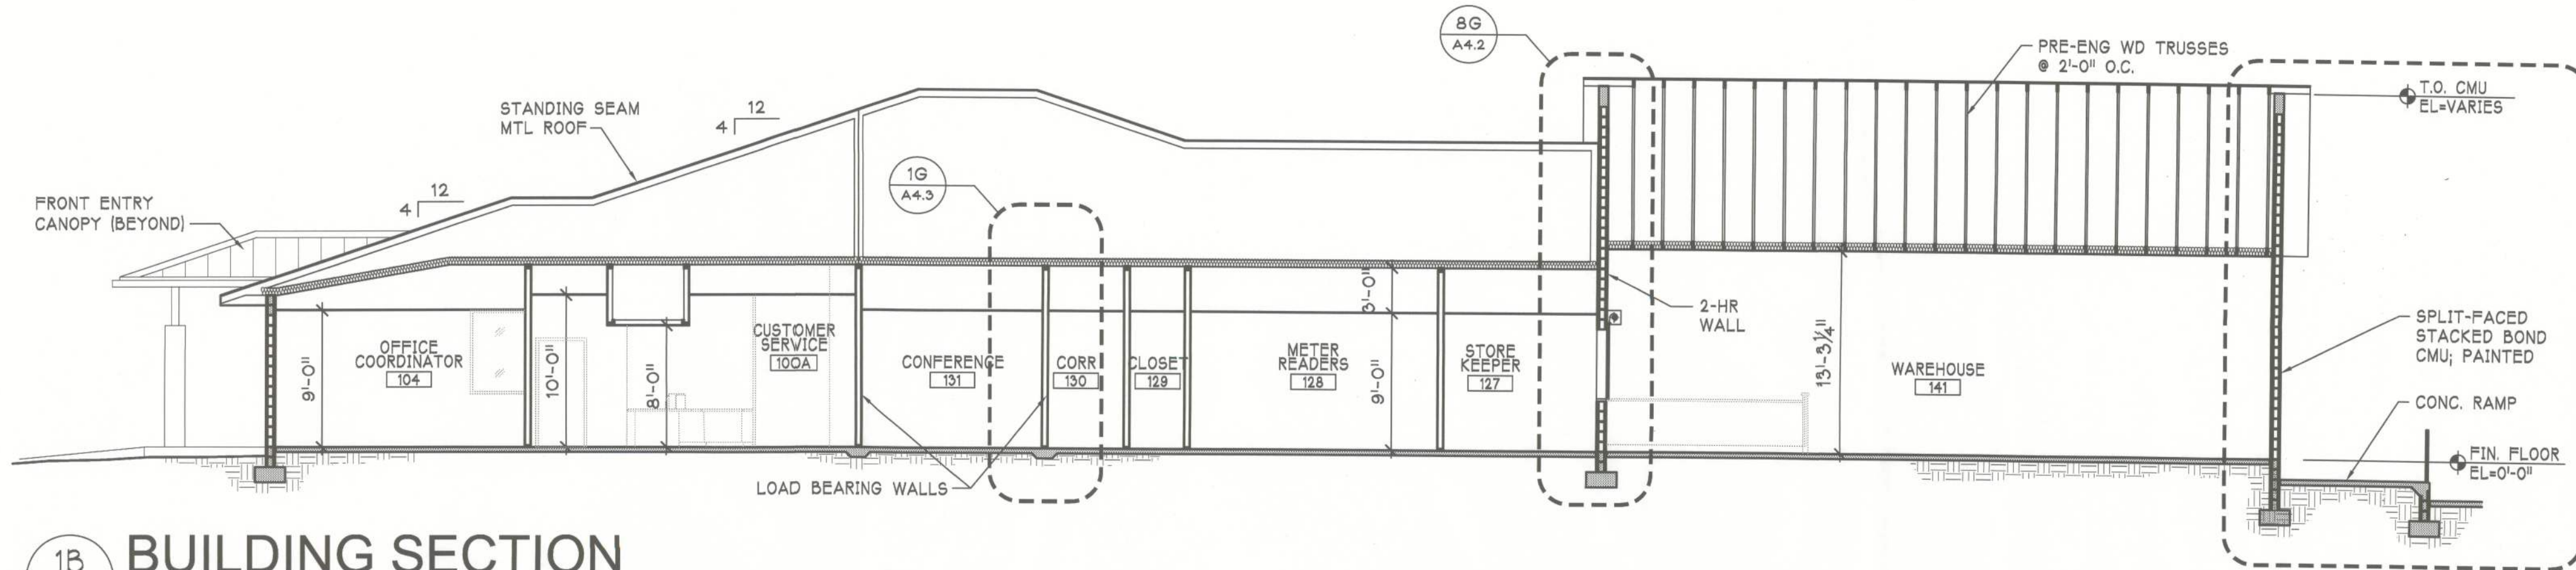


1B BUILDING SECTION
A4.1 SCALE: 1/8" = 1'-0"

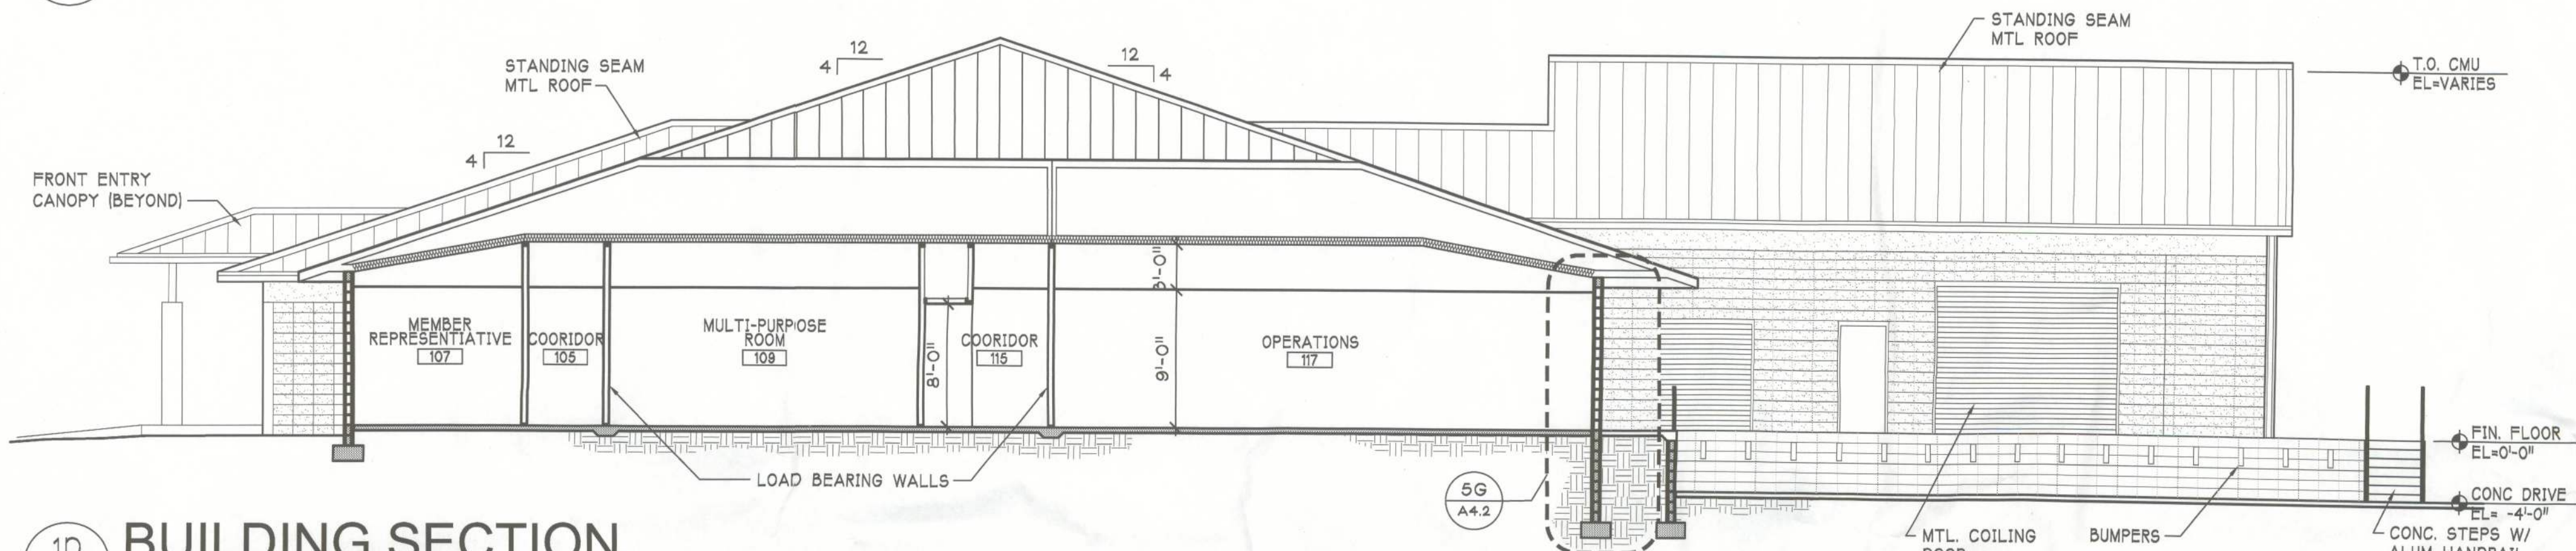


1D BUILDING SECTION
A4.1 SCALE: 1/8" = 1'-0"

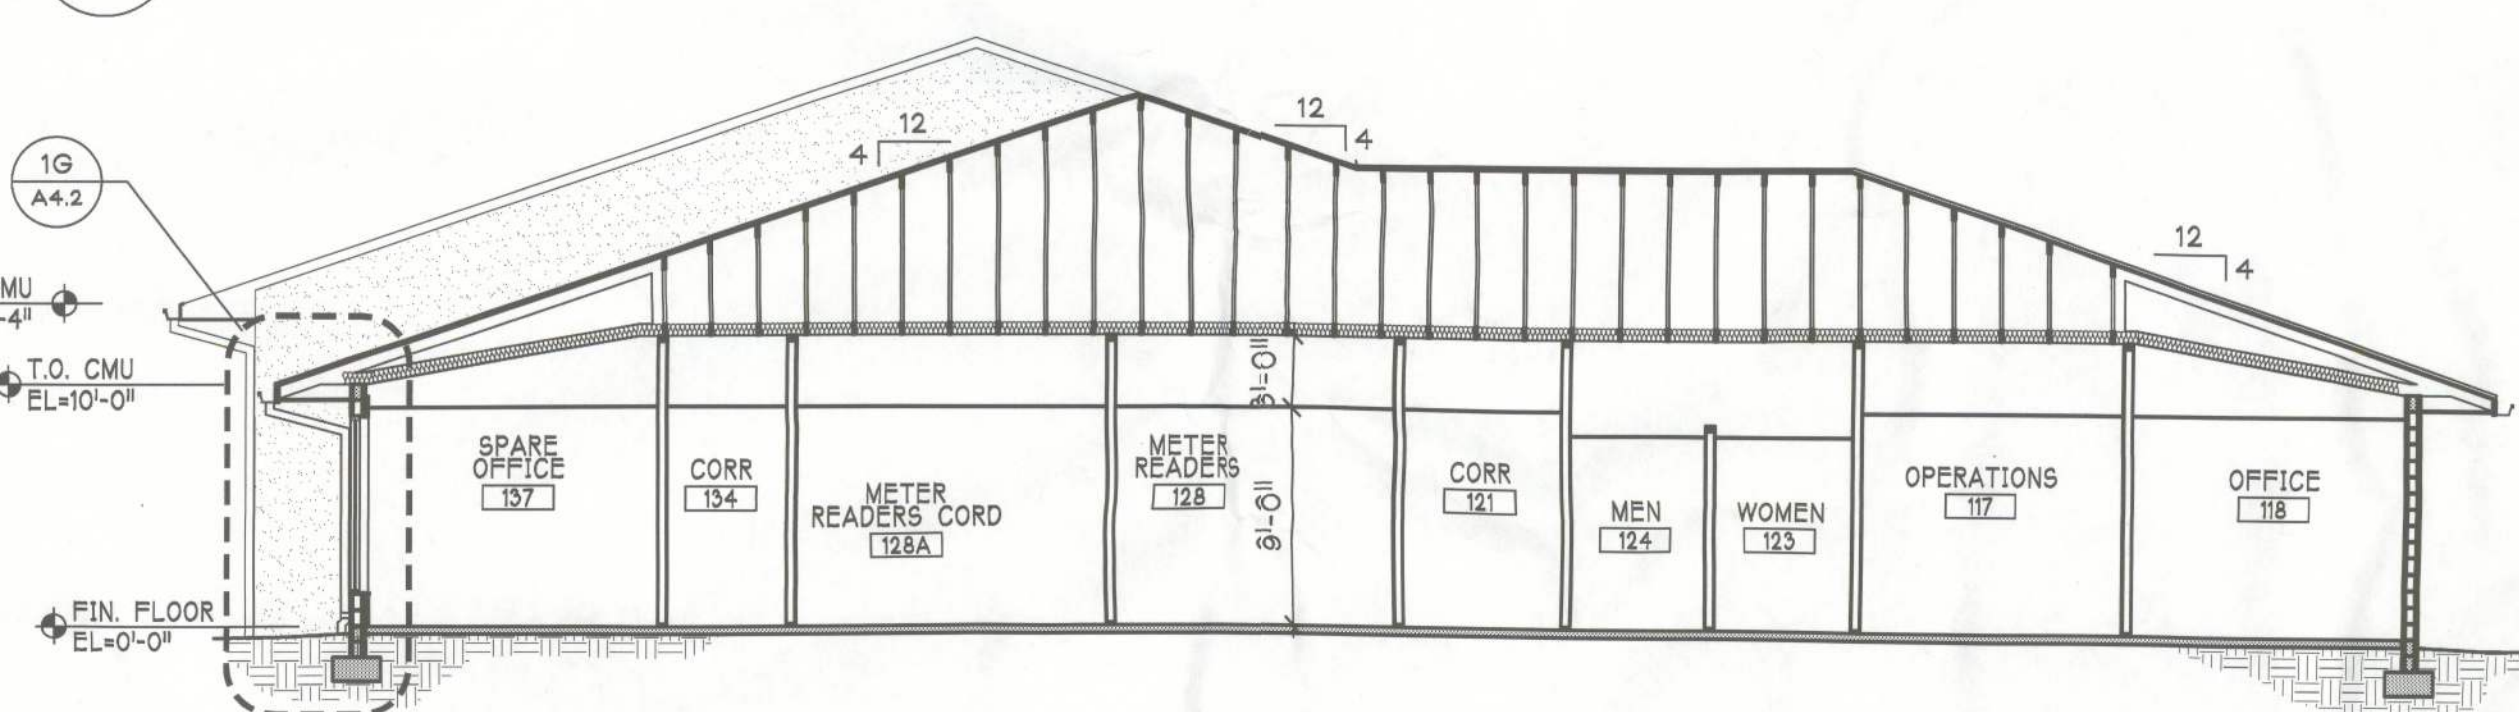


1G BUILDING SECTION
A4.1 SCALE: 1/8" = 1'-0"

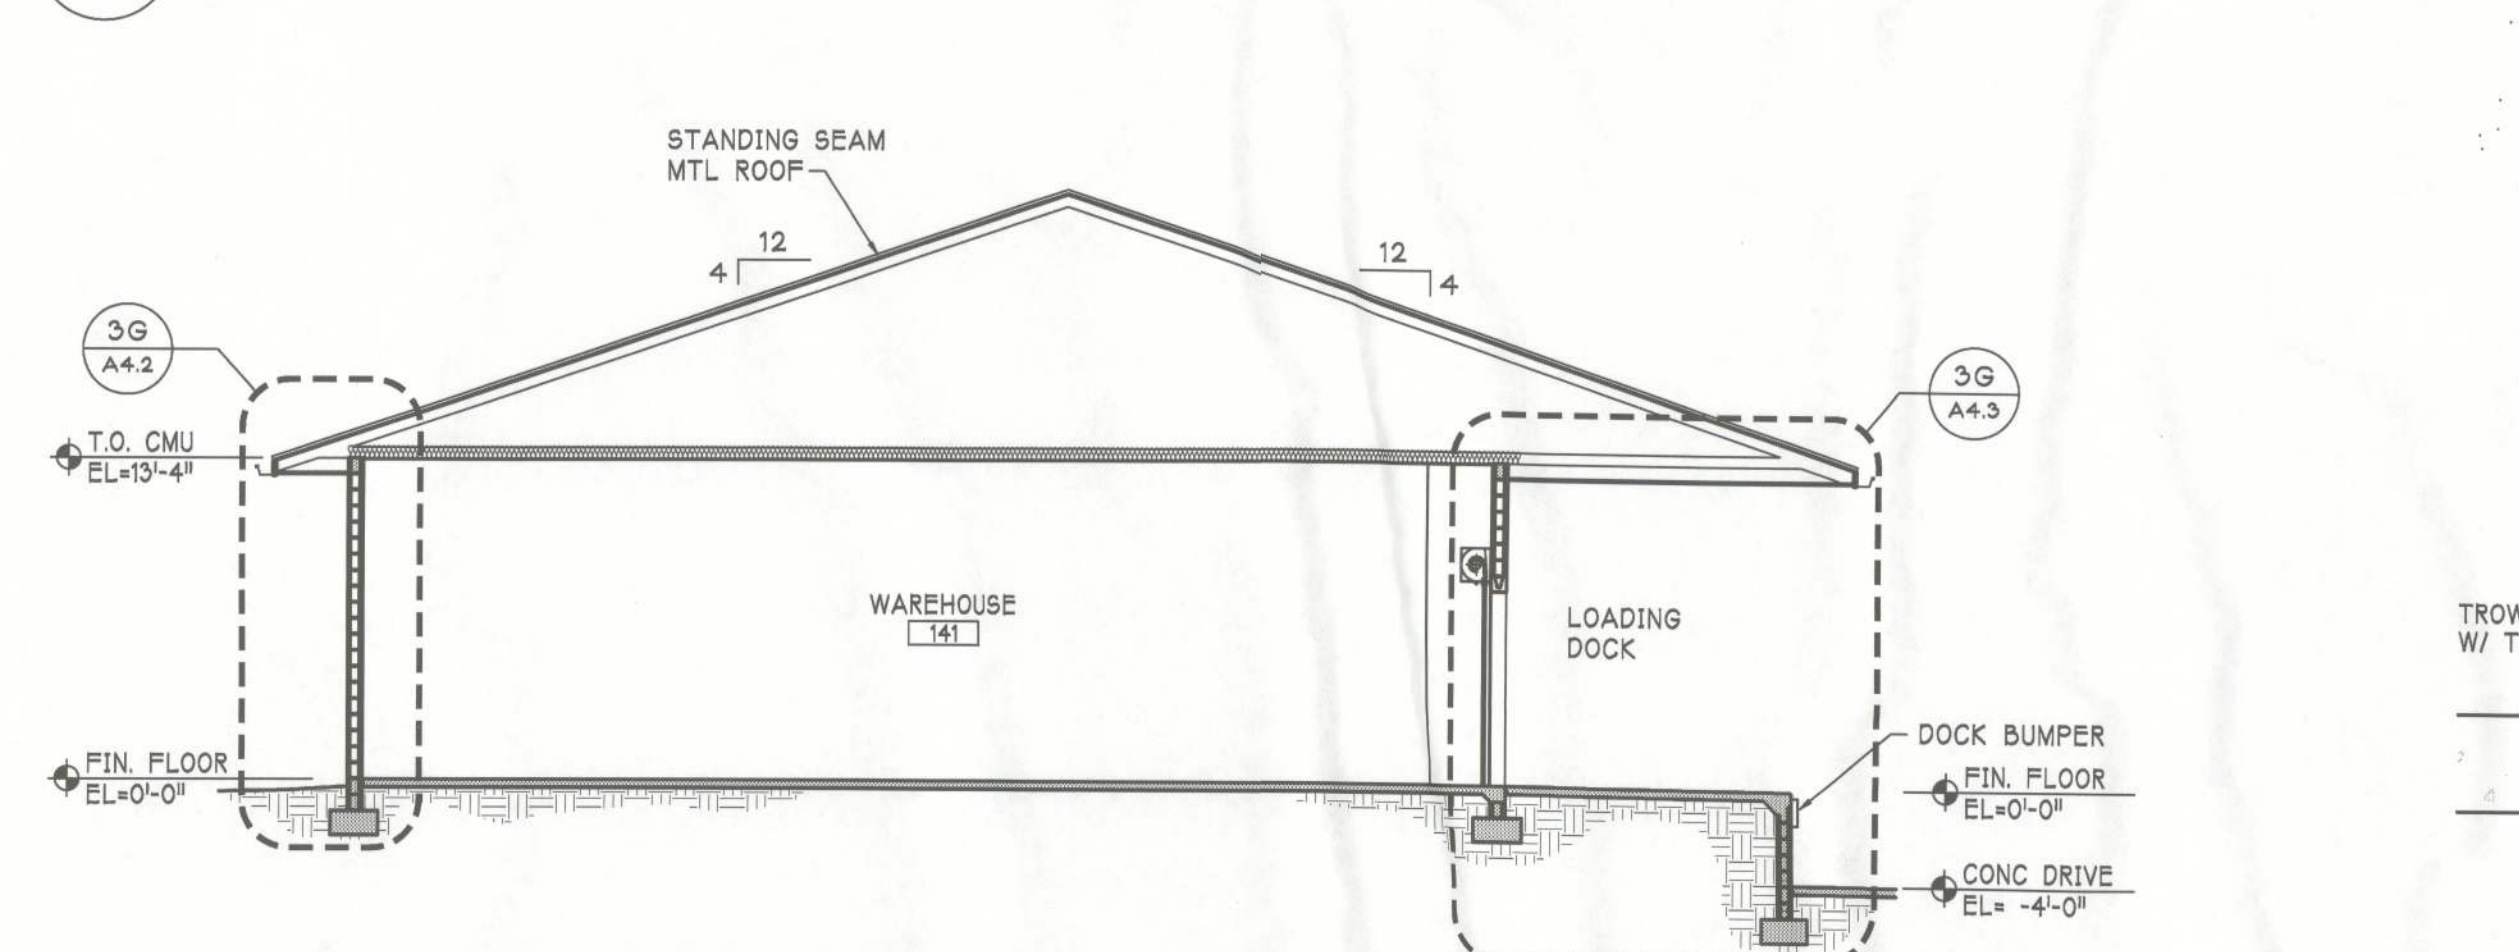


1E BUILDING SECTION
A4.1 SCALE: 1/8" = 1'-0"

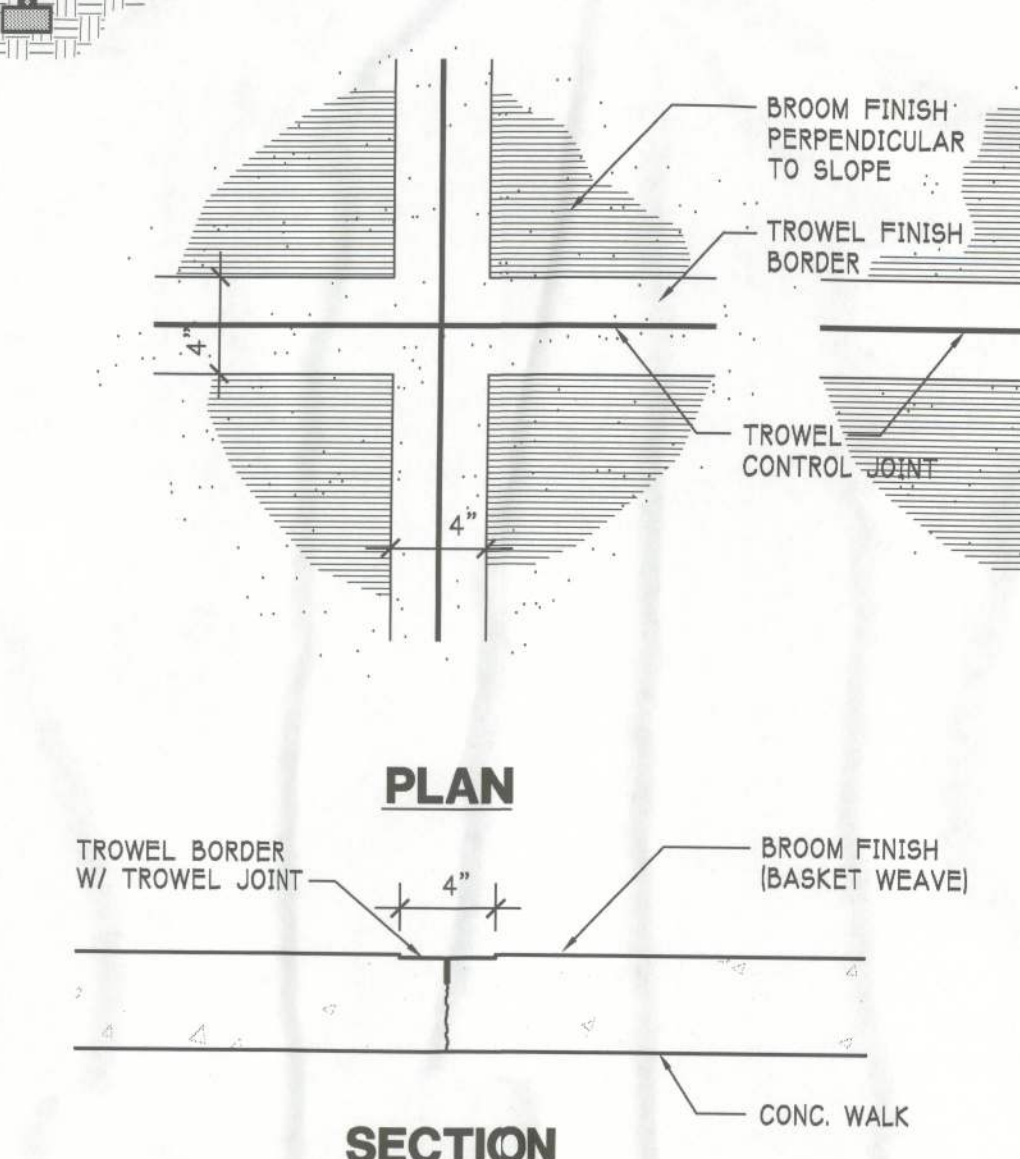


CONC. RAMP JOINT DETAIL
4G A4.1 SCALE: 1-1/2" = 1'-0"

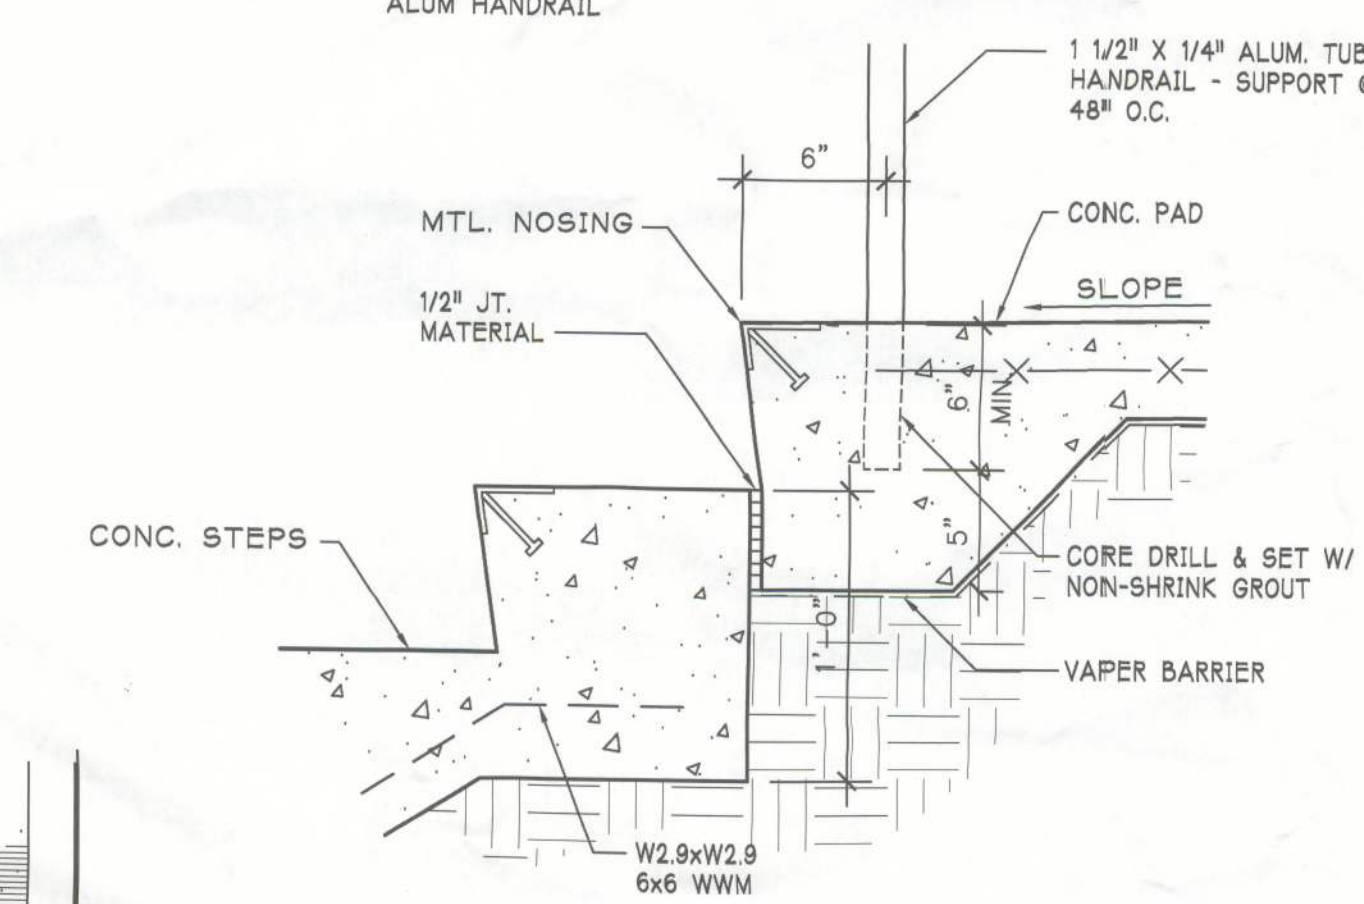


STEP DETAIL
6E A4.1 SCALE: 1-1/2" = 1'-0"

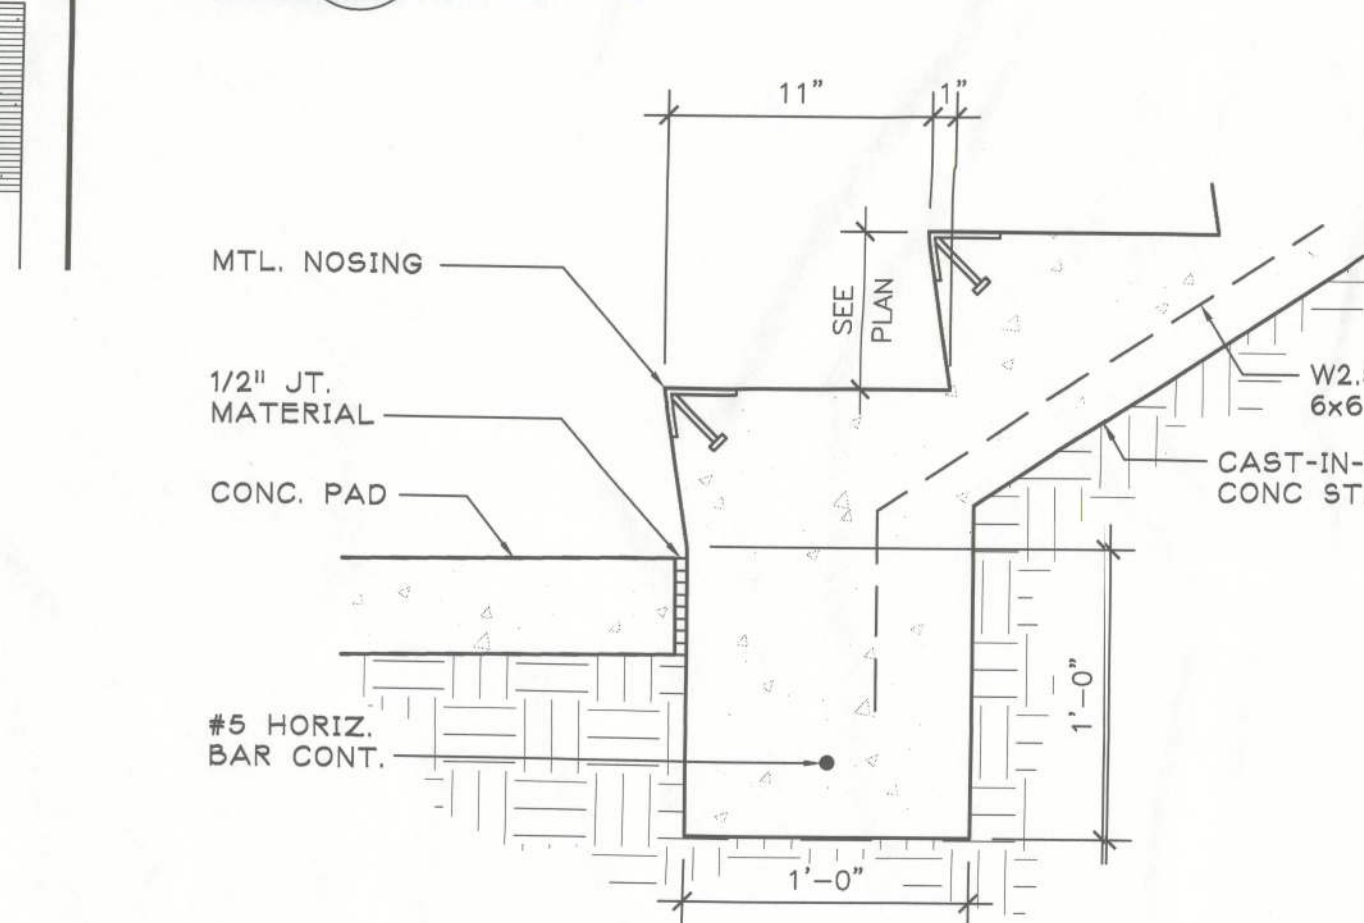


STEP DETAIL
6G A4.1 SCALE: 1-1/2" = 1'-0"

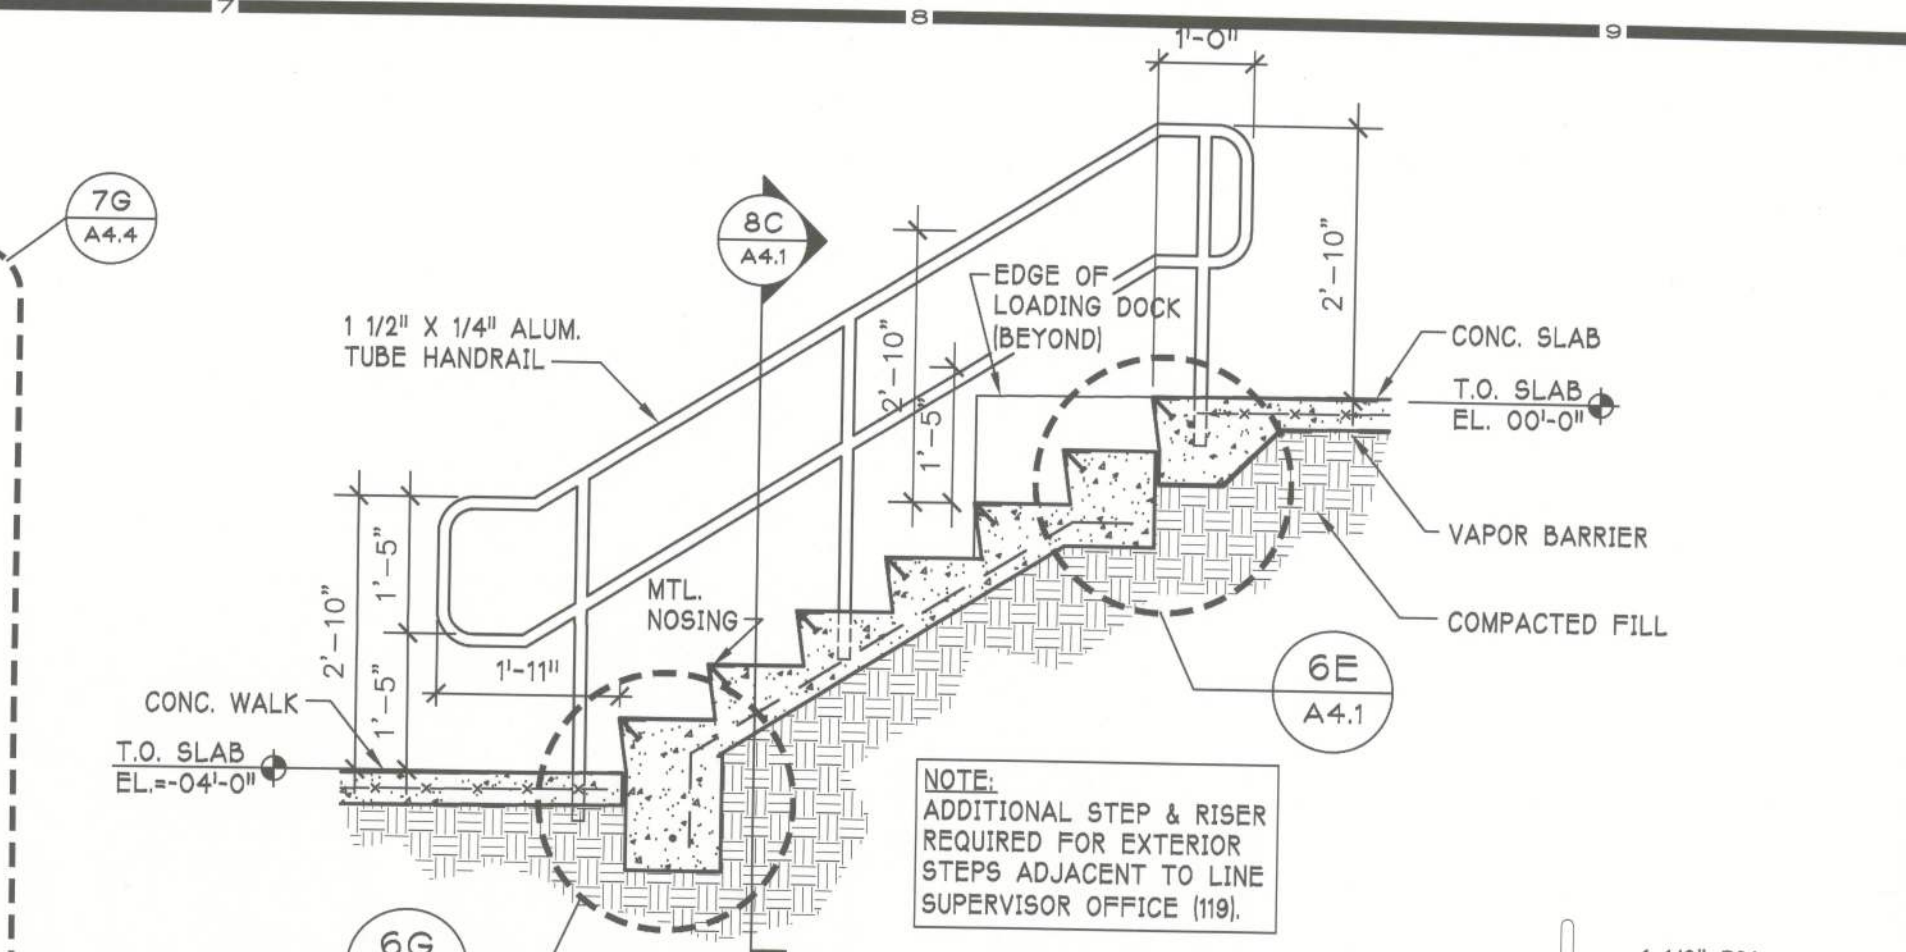


CONC. STEP SECTION
7B A4.1 SCALE: 1/2" = 1'-0"

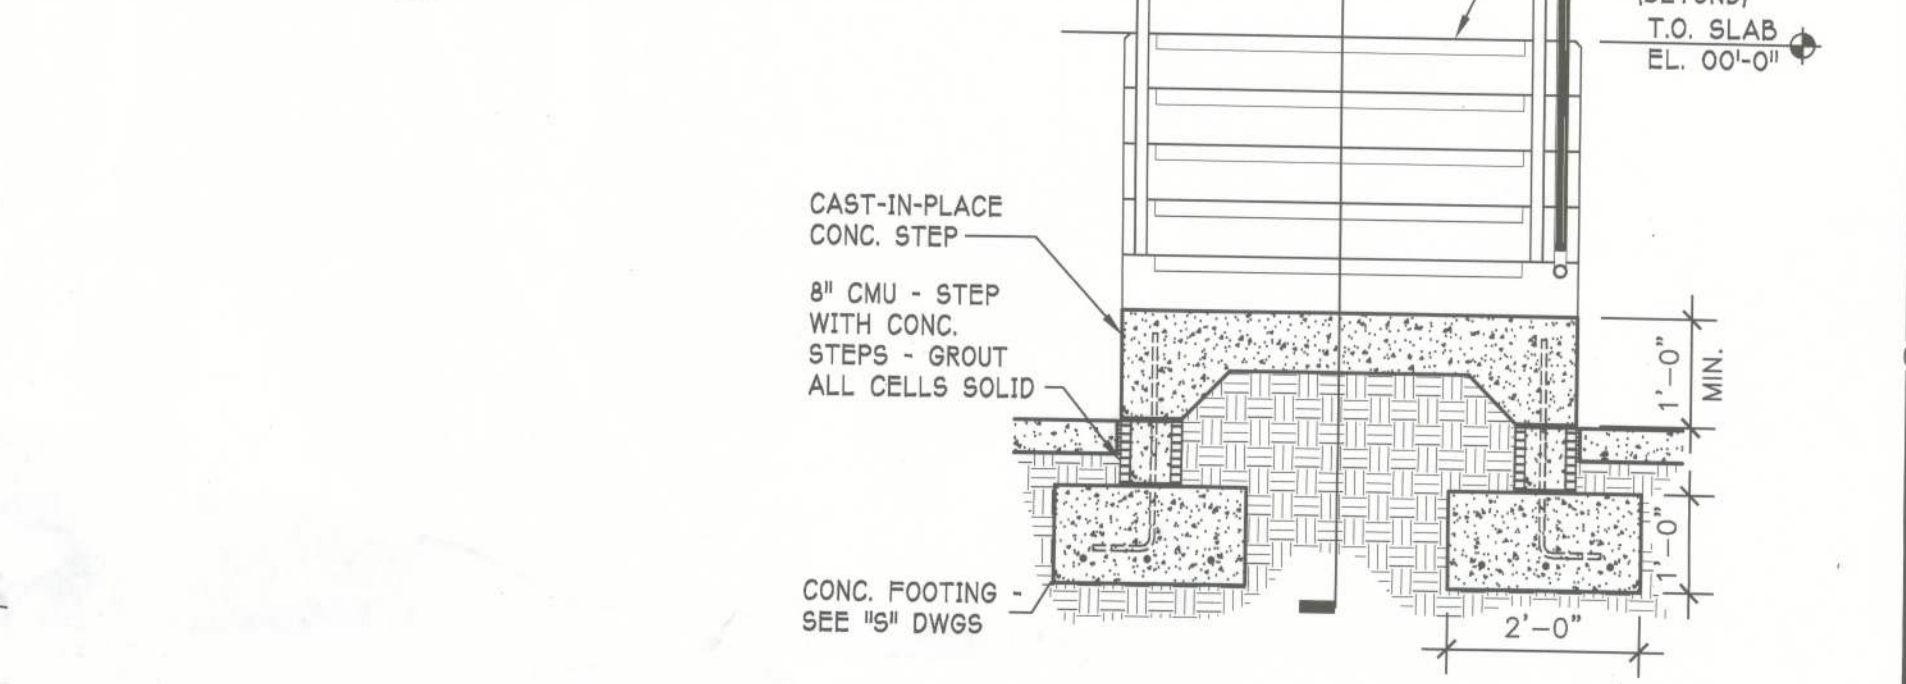

CONC. STEP SECTION
8C A4.1 SCALE: 1/2" = 1'-0"

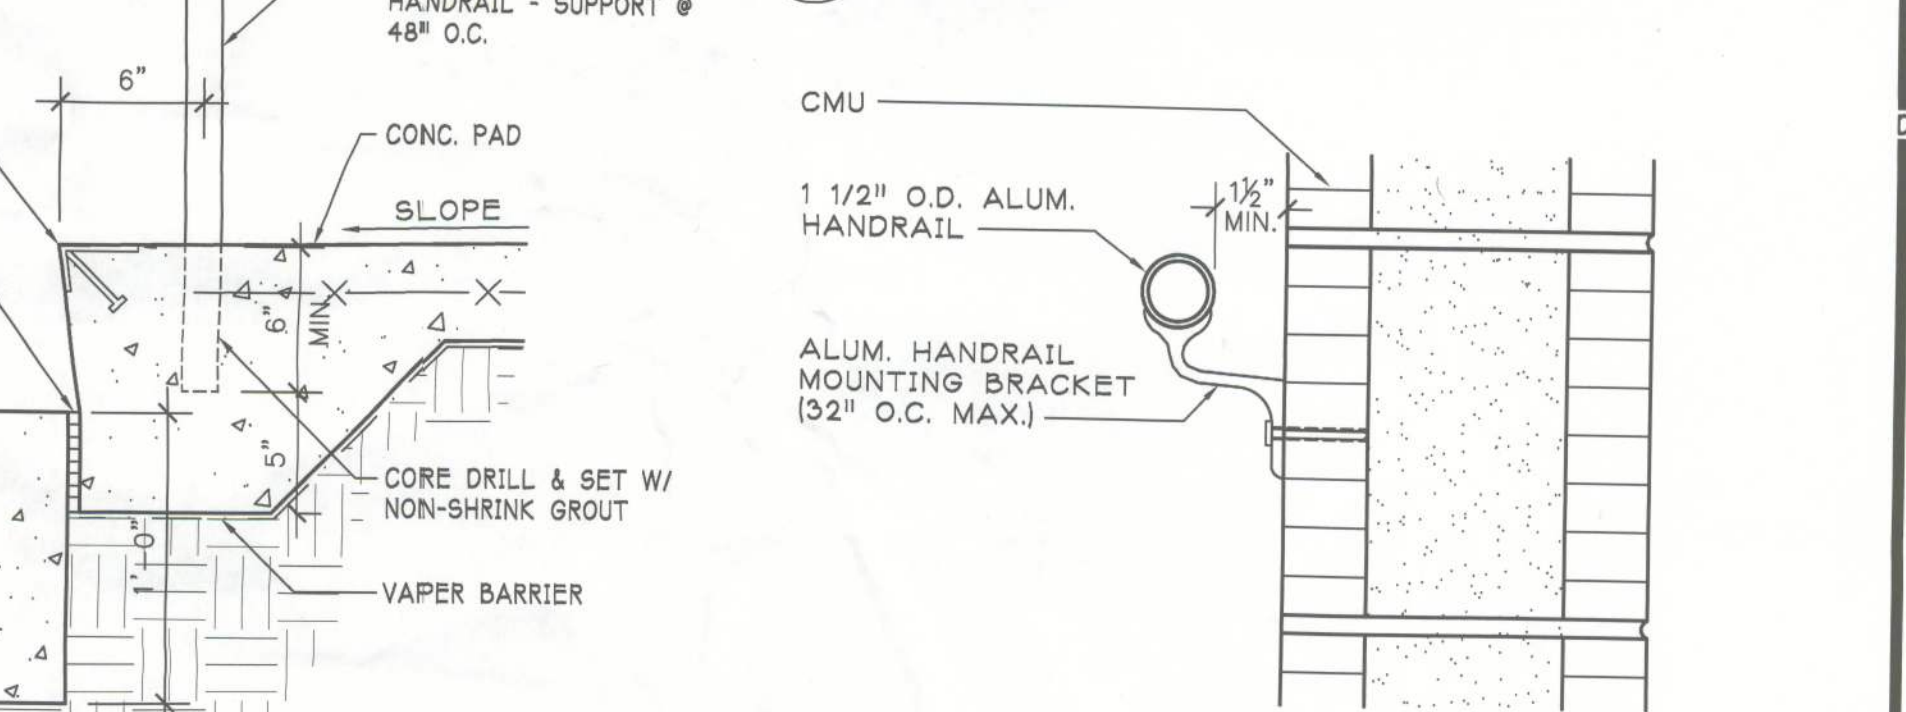

HANDRAIL DETAIL
8E A4.1 SCALE: 3" = 1'-0"

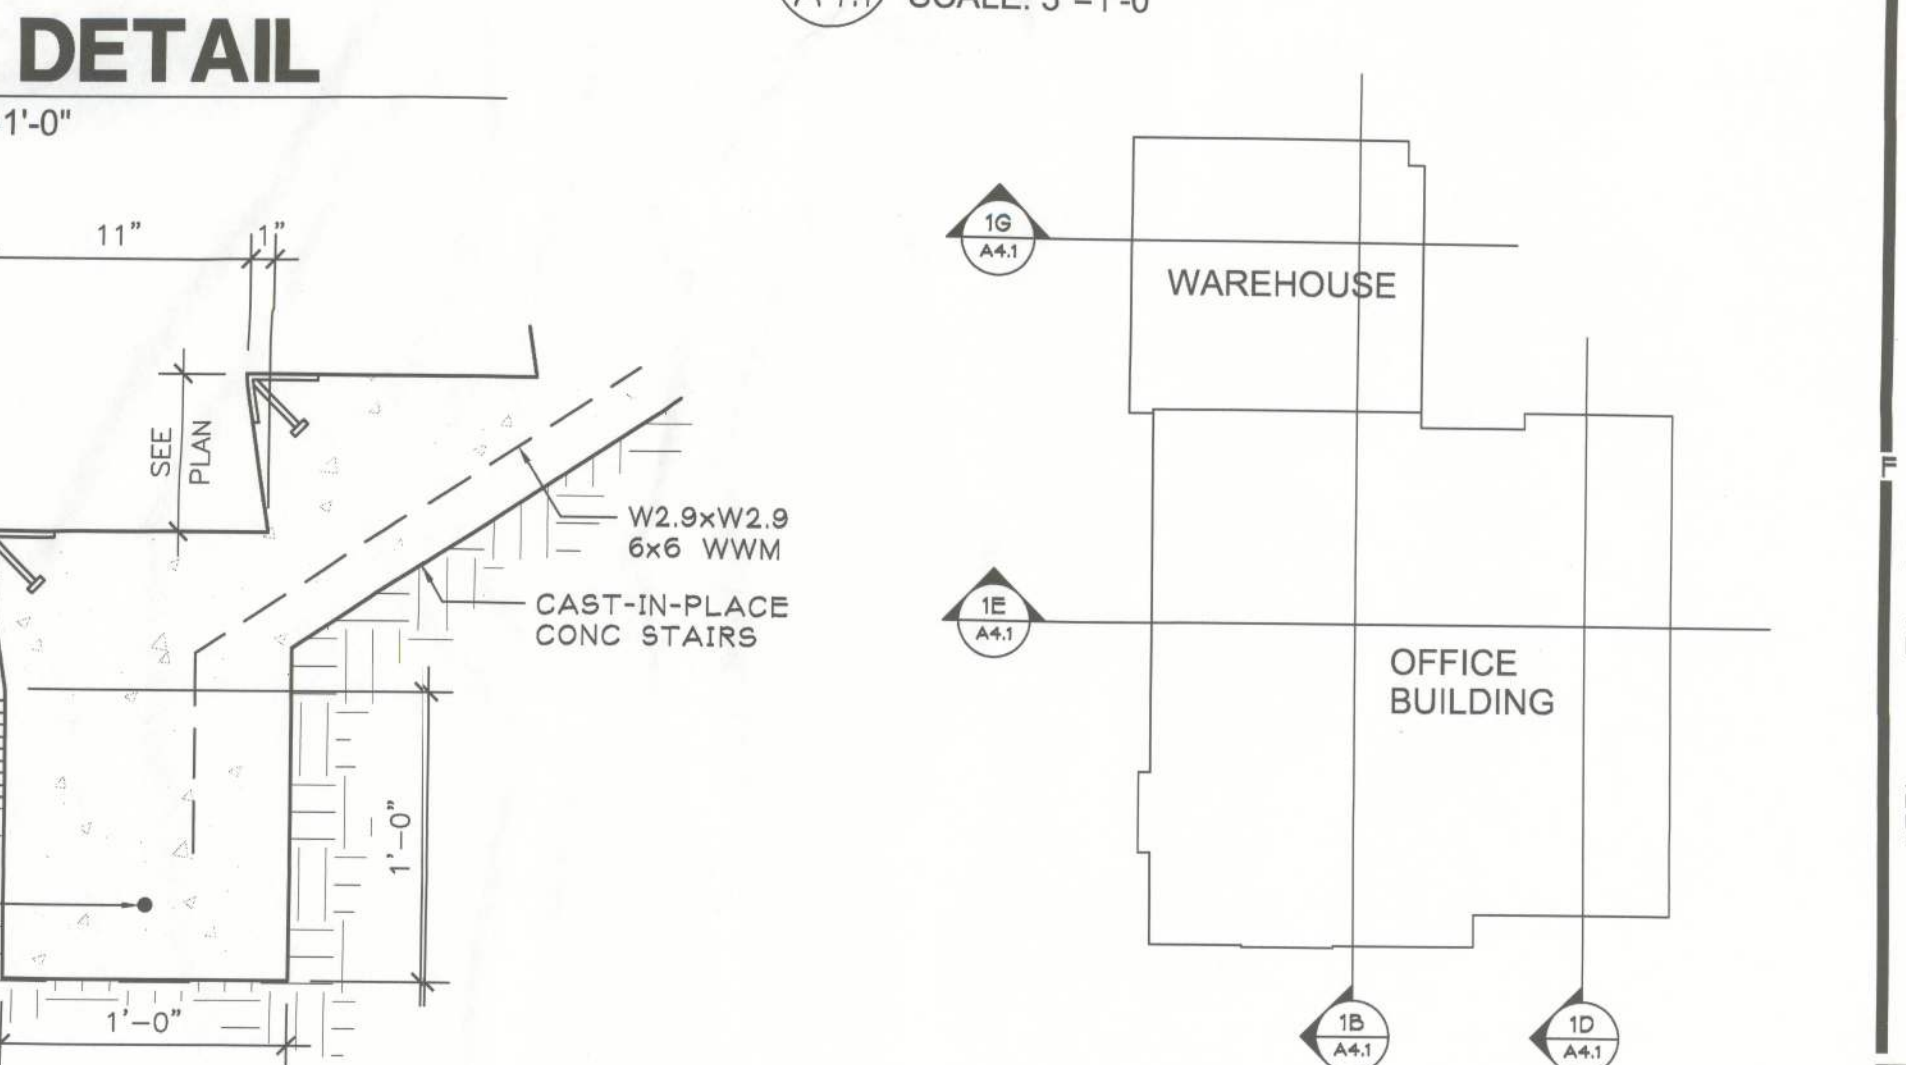

KEY PLAN
N.T.S.