


William D. Bishop II
William D. Bishop II

↑N

Hetrick
10-20-21
1 in = 60 ft.
21-0894

452.02

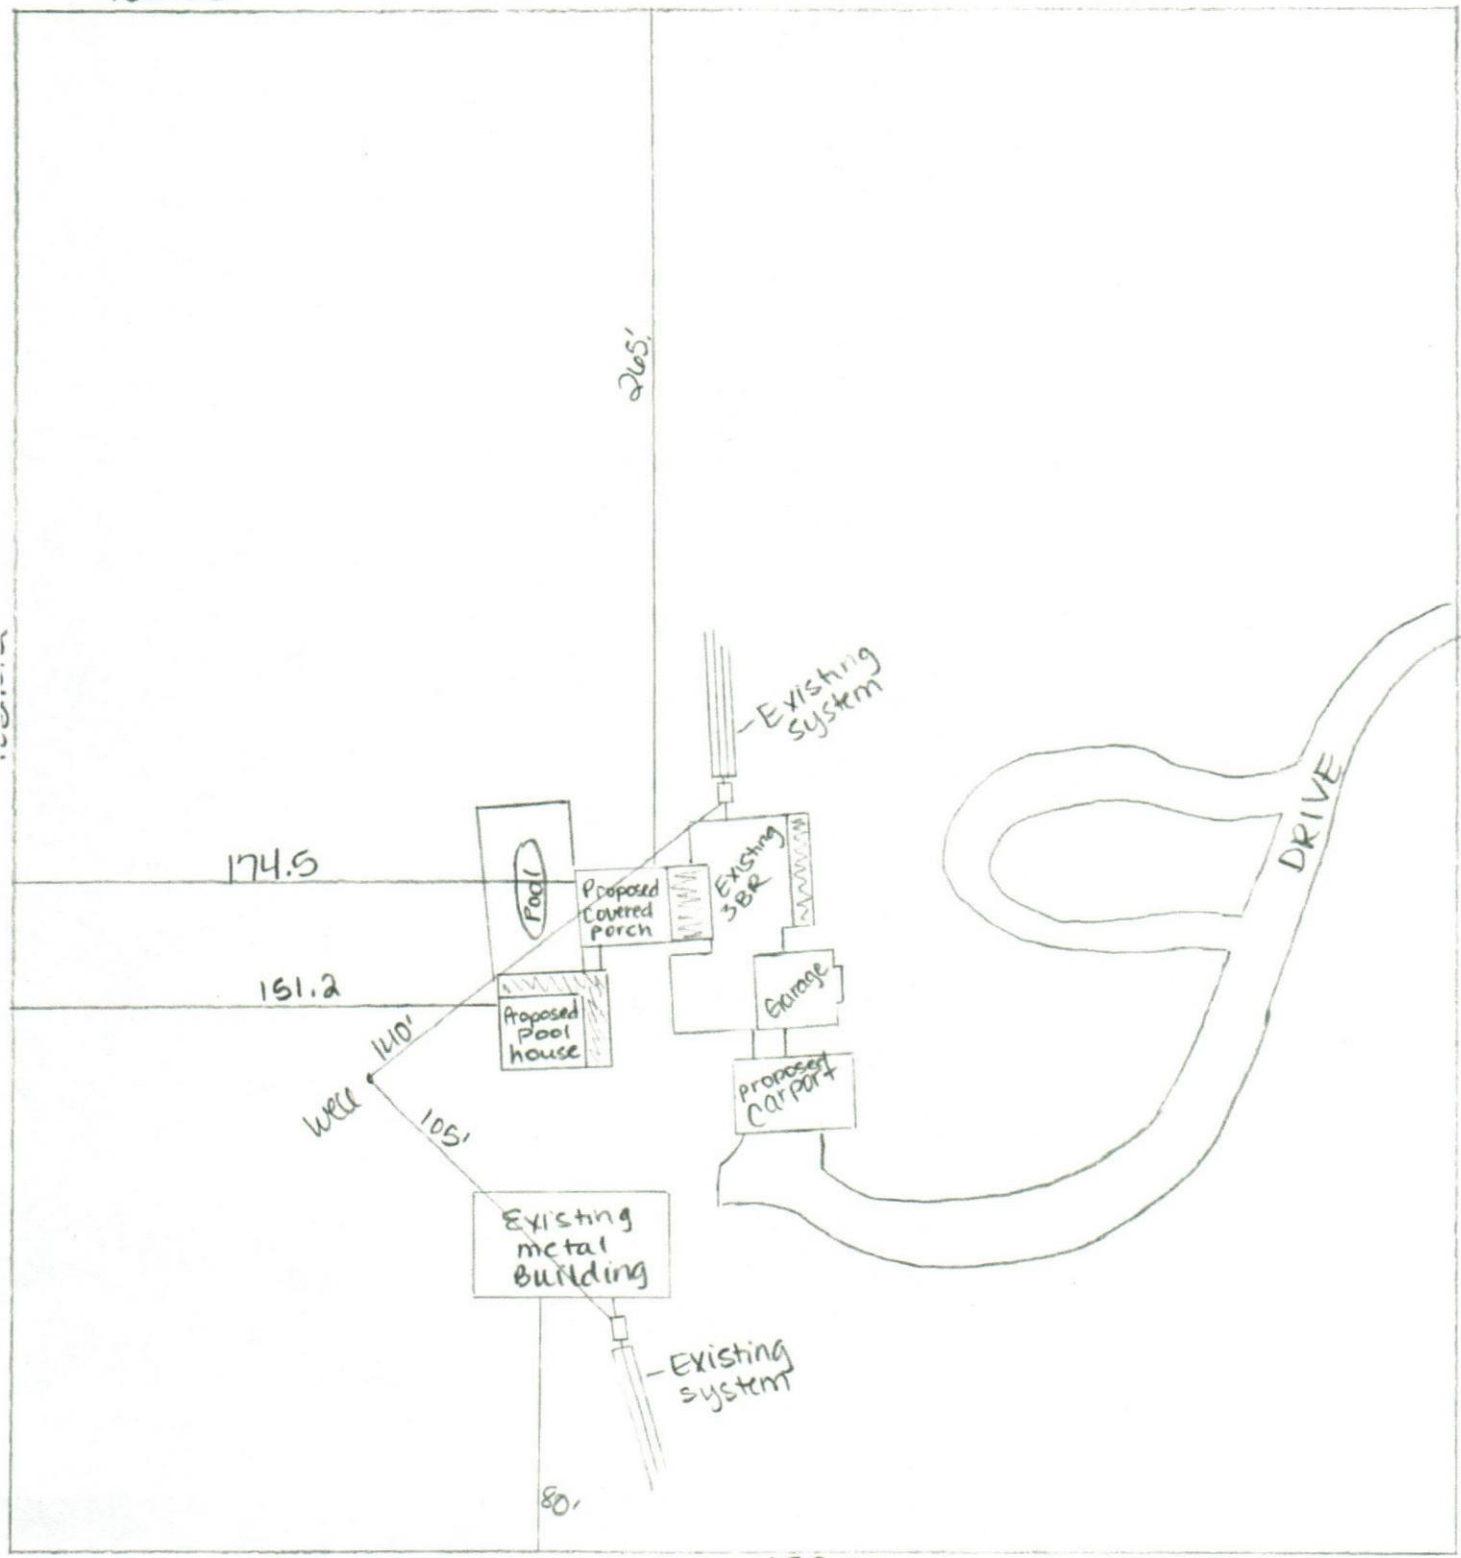

483.22
NW Cambridge Hill way



STATE OF FLORIDA
DEPARTMENT OF HEALTH
ONSITE SEWAGE TREATMENT AND DISPOSAL
SYSTEM
APPLICATION FOR CONSTRUCTION PERMIT

PERMIT NO. 21-0894
DATE PAID: 10/28/21
FEE PAID: 200.00
RECEIPT #: 1720412

APPLICATION FOR:

☐ New System ☒ Existing System ☐ Holding Tank ☐ Innovative
☐ Repair ☐ Abandonment ☐ Temporary ☐

APPLICANT: Christopher and Monta Hetrick

AGENT: ROCKY FORD, A & B CONSTRUCTION

TELEPHONE: 386-497-2311

MAILING ADDRESS: 546 SW Dortch Street, FT. WHITE, FL, 32038

TO BE COMPLETED BY APPLICANT OR APPLICANT'S AUTHORIZED AGENT. SYSTEMS MUST BE CONSTRUCTED BY A PERSON LICENSED PURSUANT TO 489.105(3)(m) OR 489.552, FLORIDA STATUTES. IT IS THE APPLICANT'S RESPONSIBILITY TO PROVIDE DOCUMENTATION OF THE DATE THE LOT WAS CREATED OR PLATTED (MM/DD/YY) IF REQUESTING CONSIDERATION OF STATUTORY GRANDFATHER PROVISIONS.

PROPERTY INFORMATION

LOT: 38 BLOCK: NA SUB: Suwannee Valley Farms Ph 2 PLATTED:

PROPERTY ID #: 29-2S-16-01777-138 ZONING: I/M OR EQUIVALENT: ☐ Y ☒ N

PROPERTY SIZE: 5.01 ACRES WATER SUPPLY: ☒ PRIVATE PUBLIC ☐ ≤ 2000 GPD ☐ > 2000 GPD

IS SEWER AVAILABLE AS PER 381.0065, FS? ☐ Y ☒ N DISTANCE TO SEWER: NA FT

PROPERTY ADDRESS: 446 NW Cambridge Hill Way, Lake City, FL

DIRECTIONS TO PROPERTY: TR onto US-41 N, TL onto NW Suwannee Valley Rd, TL onto NW Cambridge Hill way

BUILDING INFORMATION

☒ RESIDENTIAL ☐ COMMERCIAL

Unit No. Type of Establishment No. of Bedrooms Building Area Sqft Commercial/Institutional System Design Table 1, Chapter 64E-6, FAC

1	Existing SF Residential	3	2216	(Heated & cooled)	ORIGINAL ATTACHED 2800 SF of heated & cooled space
2	Carport addition	0	931	(NOT heated & cooled)	
3	Pool house addition	0	584	(Heated & cooled)	
	Covered porch addition	0	611	(NOT heated & cooled)	

☐ Floor/Equipment Drains ☐ Other (Specify)

SIGNATURE: William D. Bishop II

DATE: 10/20/2021

STATE OF FLORIDA
DEPARTMENT OF HEALTH
APPLICATION FOR ONSITE SEWAGE DISPOSAL SYSTEM CONSTRUCTION PERMIT

Permit Application Number 21-0894

Hetrick

----- PART II - SITEPLAN -----

Scale: 1 inch = ~~40~~ feet.

60

All
attached

Notes: _____

Site Plan submitted by: William D. Bishop II

MASTER CONTRACTOR

Plan Approved X Not Approved _____

Date 10-20-21

By [Signature] Columbic County Health Department

11/1/21

ALL CHANGES MUST BE APPROVED BY THE COUNTY HEALTH DEPARTMENT

Mission:

To protect, promote & improve the health of all people in Florida through integrated state, county & community efforts.



Ron DeSantis
Governor

Joseph A. Ladapo, MD, PhD
State Surgeon General

Vision : To be the Healthiest State in the Nation

November 01, 2021

ROCKY FORD (A & B CONSTRUCTION)
546 SW Dortch Street
Fort White, FL 32038

RE: Contingency Letter
Application Document No: AP1760412
Centrax Permit Number: 12-SC-2414626
OSTDS Number:
446 NW CAMBRIDGE
Lake City, FL 32055

Lot:38 Block: Subdivision: SUWANNEE VALLEY FARMS PH 2

Dear Applicant:

This will acknowledge receipt of an application dated 10/28/2021 for a permit to use an existing onsite sewage treatment and disposal system located on the above referenced property.

From a review of your completed application, it has been determined that your existing system appears to meet the minimum standards of F.A.C. 64E-6 for the proposed use. It is approved for use with the plans submitted to this office. If this system should fail, causing an unsanitary condition to exist, steps must be taken to bring the system into compliance immediately. Department approval of the system does not guarantee satisfactory performance for any specific period of time. Any change in material facts which served as a basis for issuance of this approval requires the applicant to modify the permit application. Such modification may result in this approval being made null and void. Issuance of this approval does not exempt the applicant from compliance with other Federal, State, or Local Permitting required for development of this property.

If you have any questions on this matter, please call our office at (386) 785-1058.

Sincerely,



Dustin Jones, Environmental Specialist II

Enclosures

cc: