


Walter H. Faw
8/18/05

THE STALVEY RESIDENCE

161 N.W. MADISON STREET
SUITE #102
LAKE CITY, FL 32055
(386)758-4209

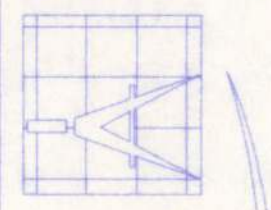


Freeman
Design Group
INC


DATE
8/18/05
DRAWN BY
W.H.F.
REVISIONS

SHEET
A-3
OF
7
PROJECT NO.

CERTIFICATE OF AUTHORIZATION # 00008701

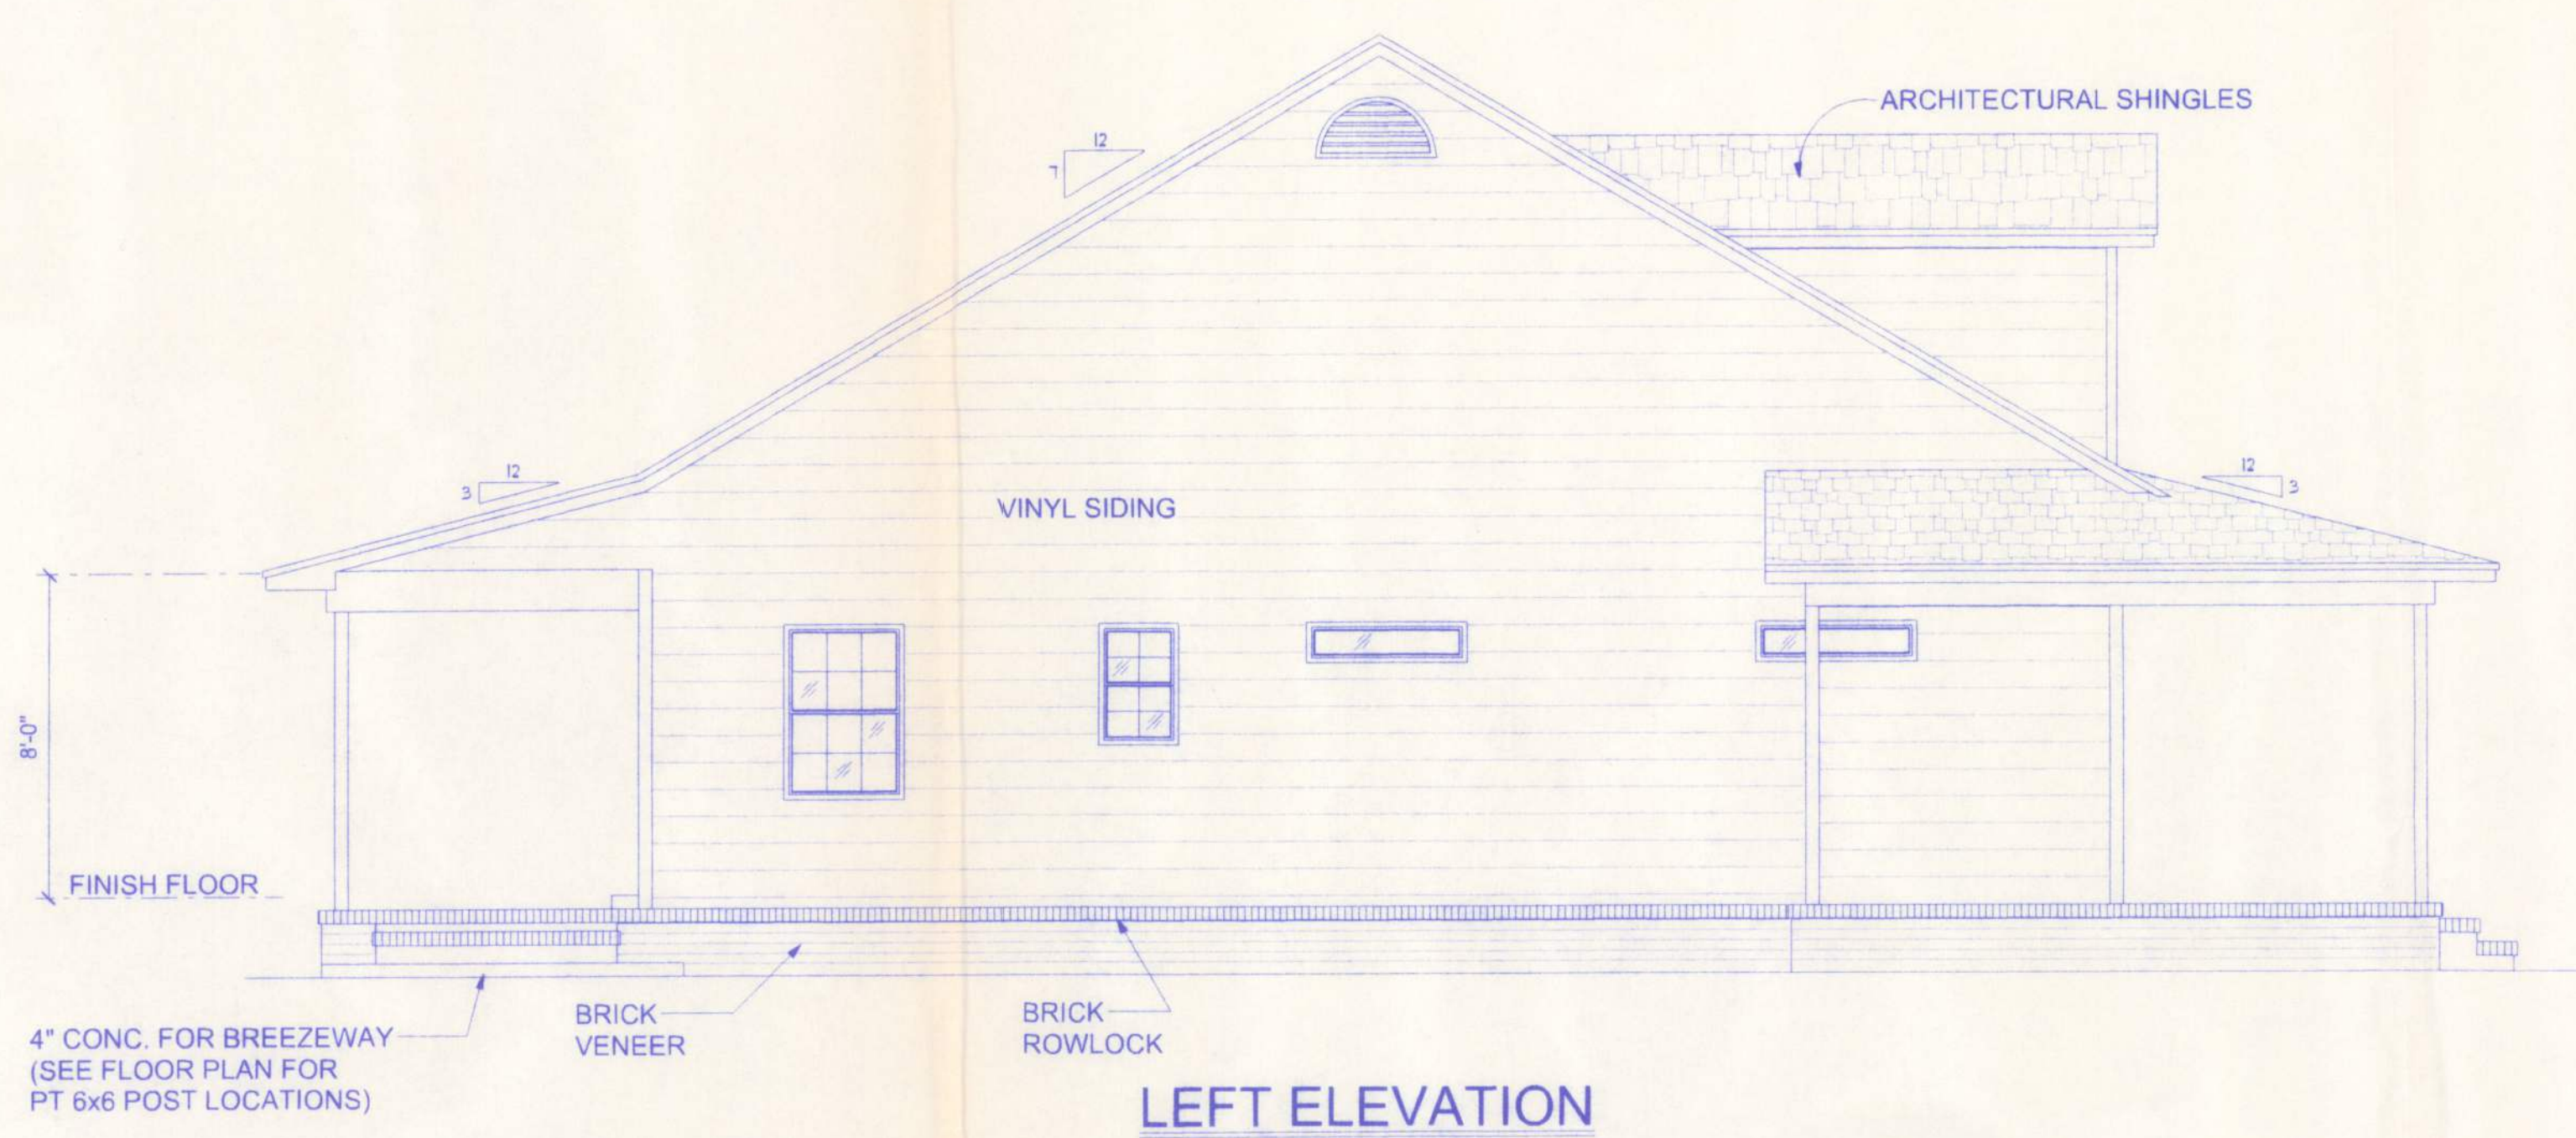


LEFT ELEVATION
SCALE: 1/4" = 1'-0"

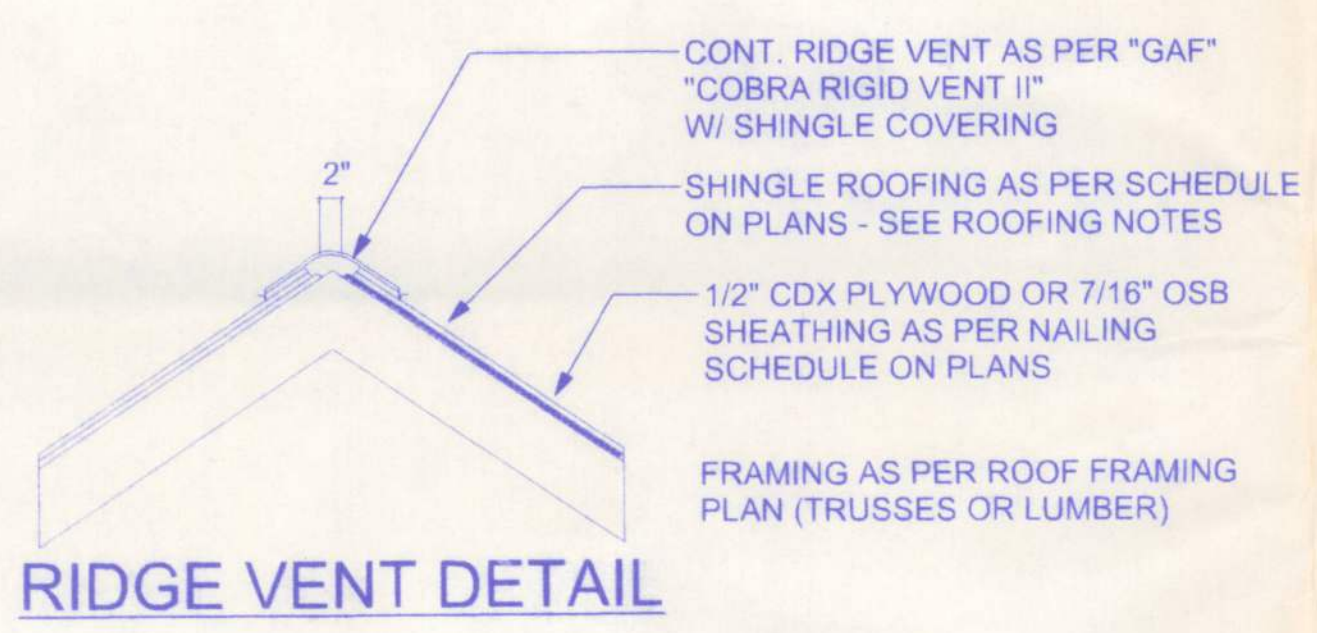


VENTILATION REQUIREMENTS


Total Attic Square Footage	Recommended Length of Cobra Rigid Vent II (Feet)	Minimum Intake Ventilation (Net Free Area in Sq. In.)
1600	21	384
1900	25	456
2200	29	528
2500	33	600
2800	41	744
3100	41	820
3400	45	816

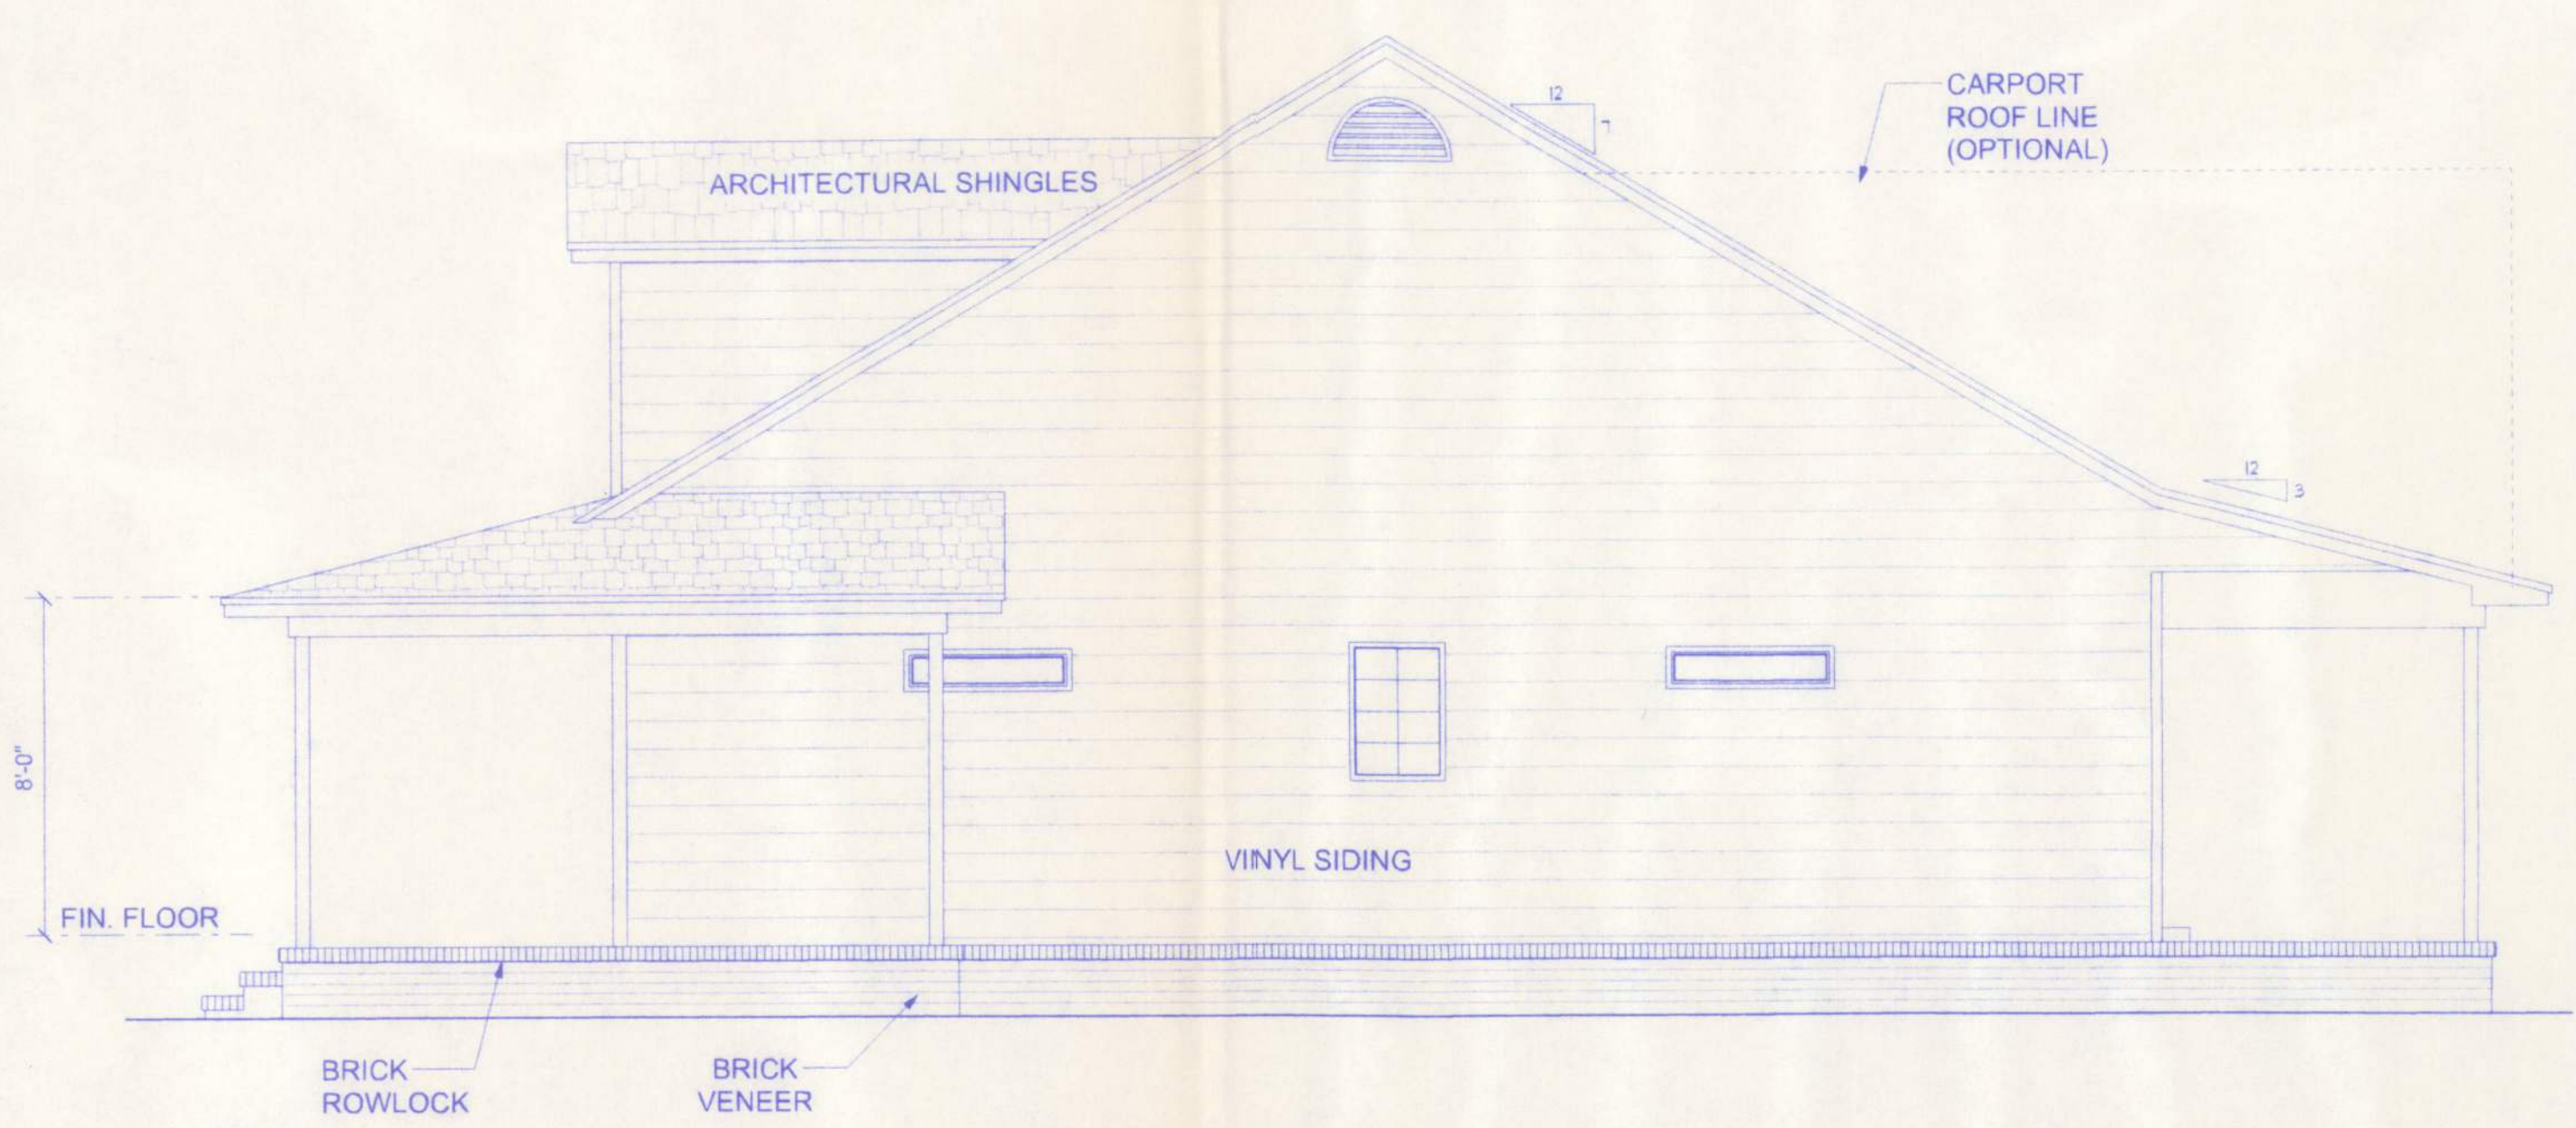


RIGHT ELEVATION
SCALE: 1/4" = 1'-0"

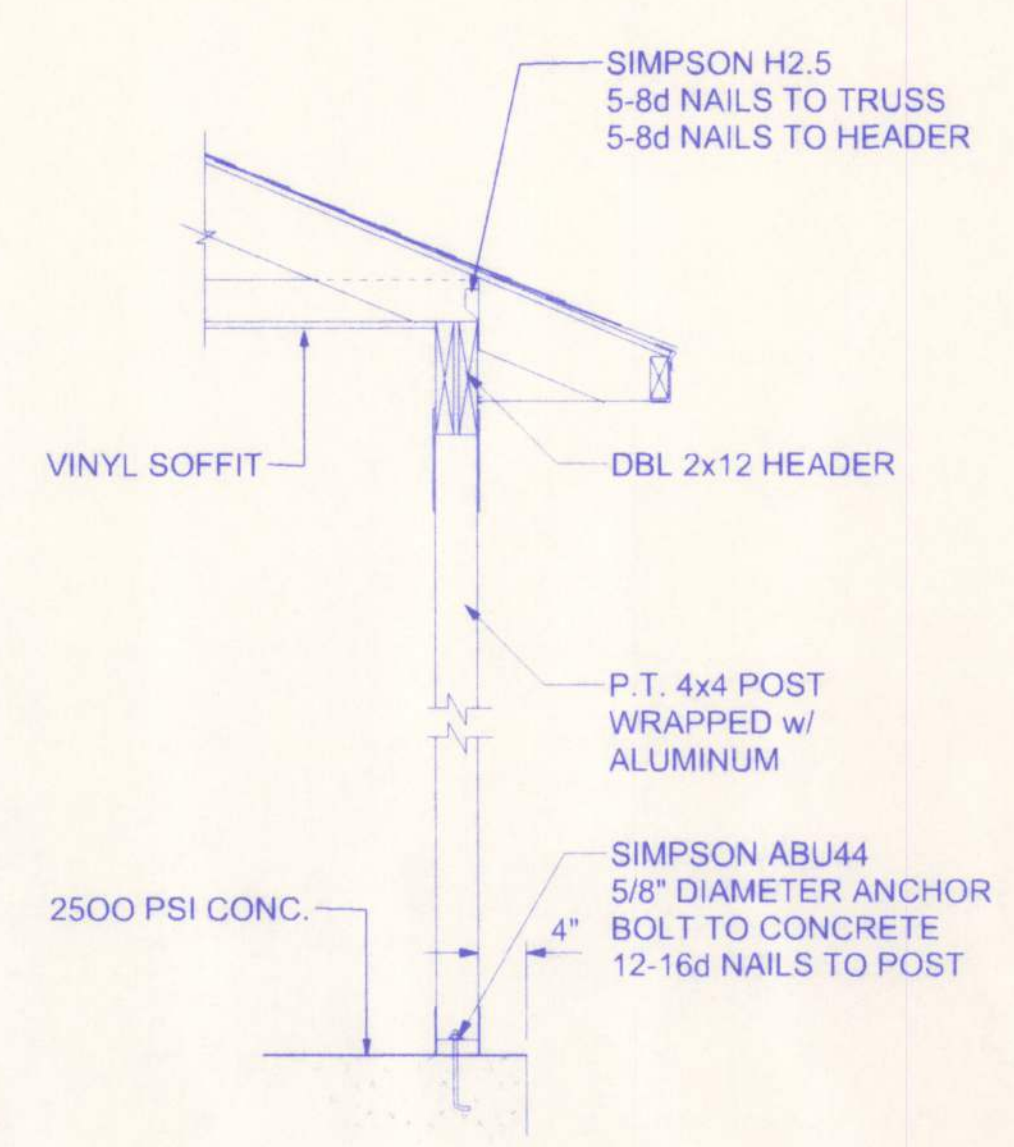

PORCH SECTION
SCALE: 3/4" = 1'-0"

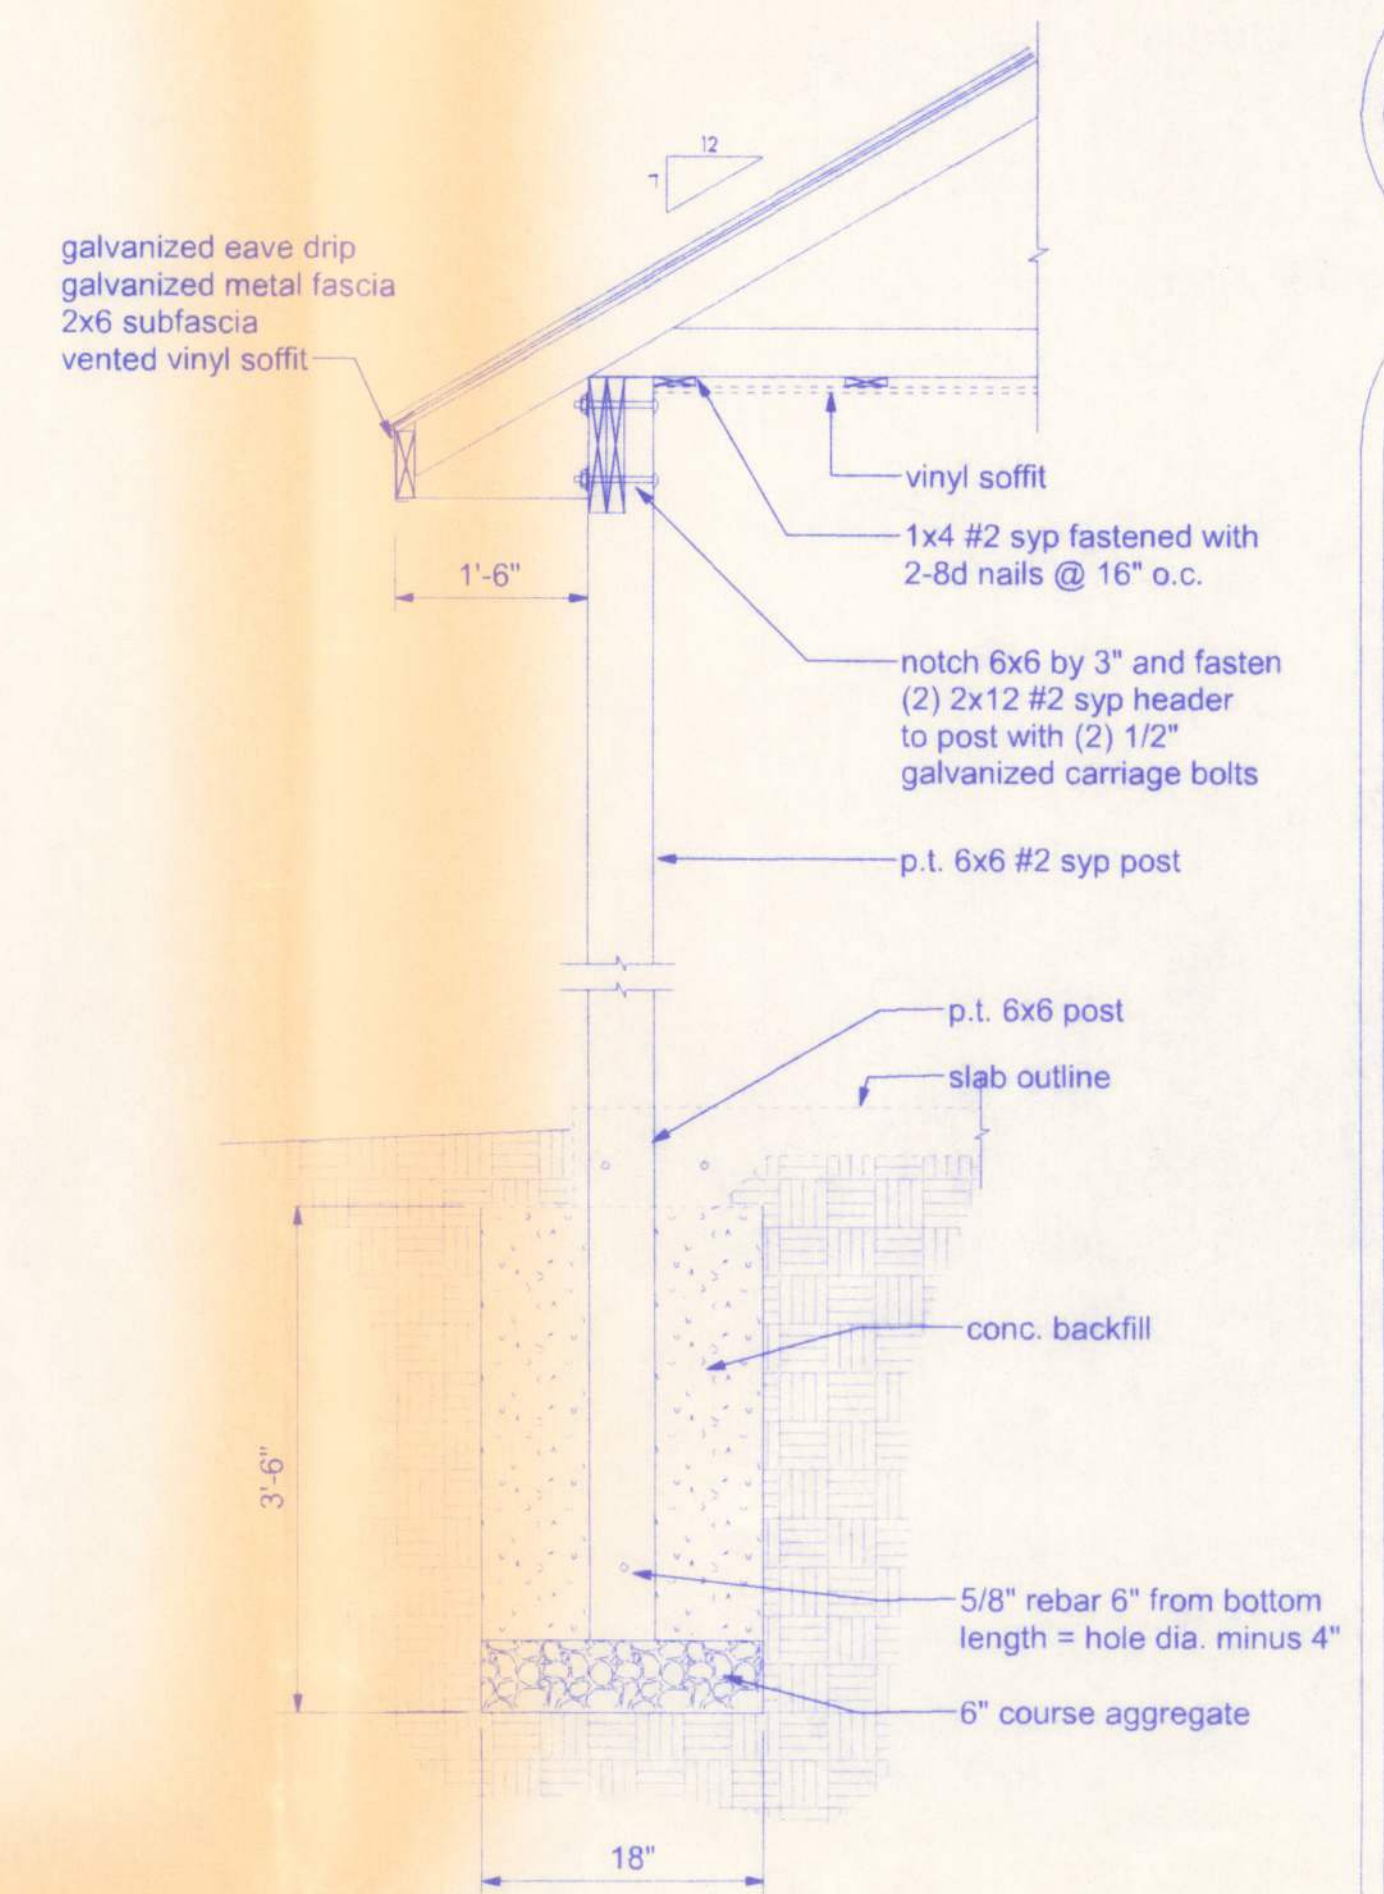

CARPORT POST FOOTING DETAIL
SCALE: 3/4" = 1'-0"

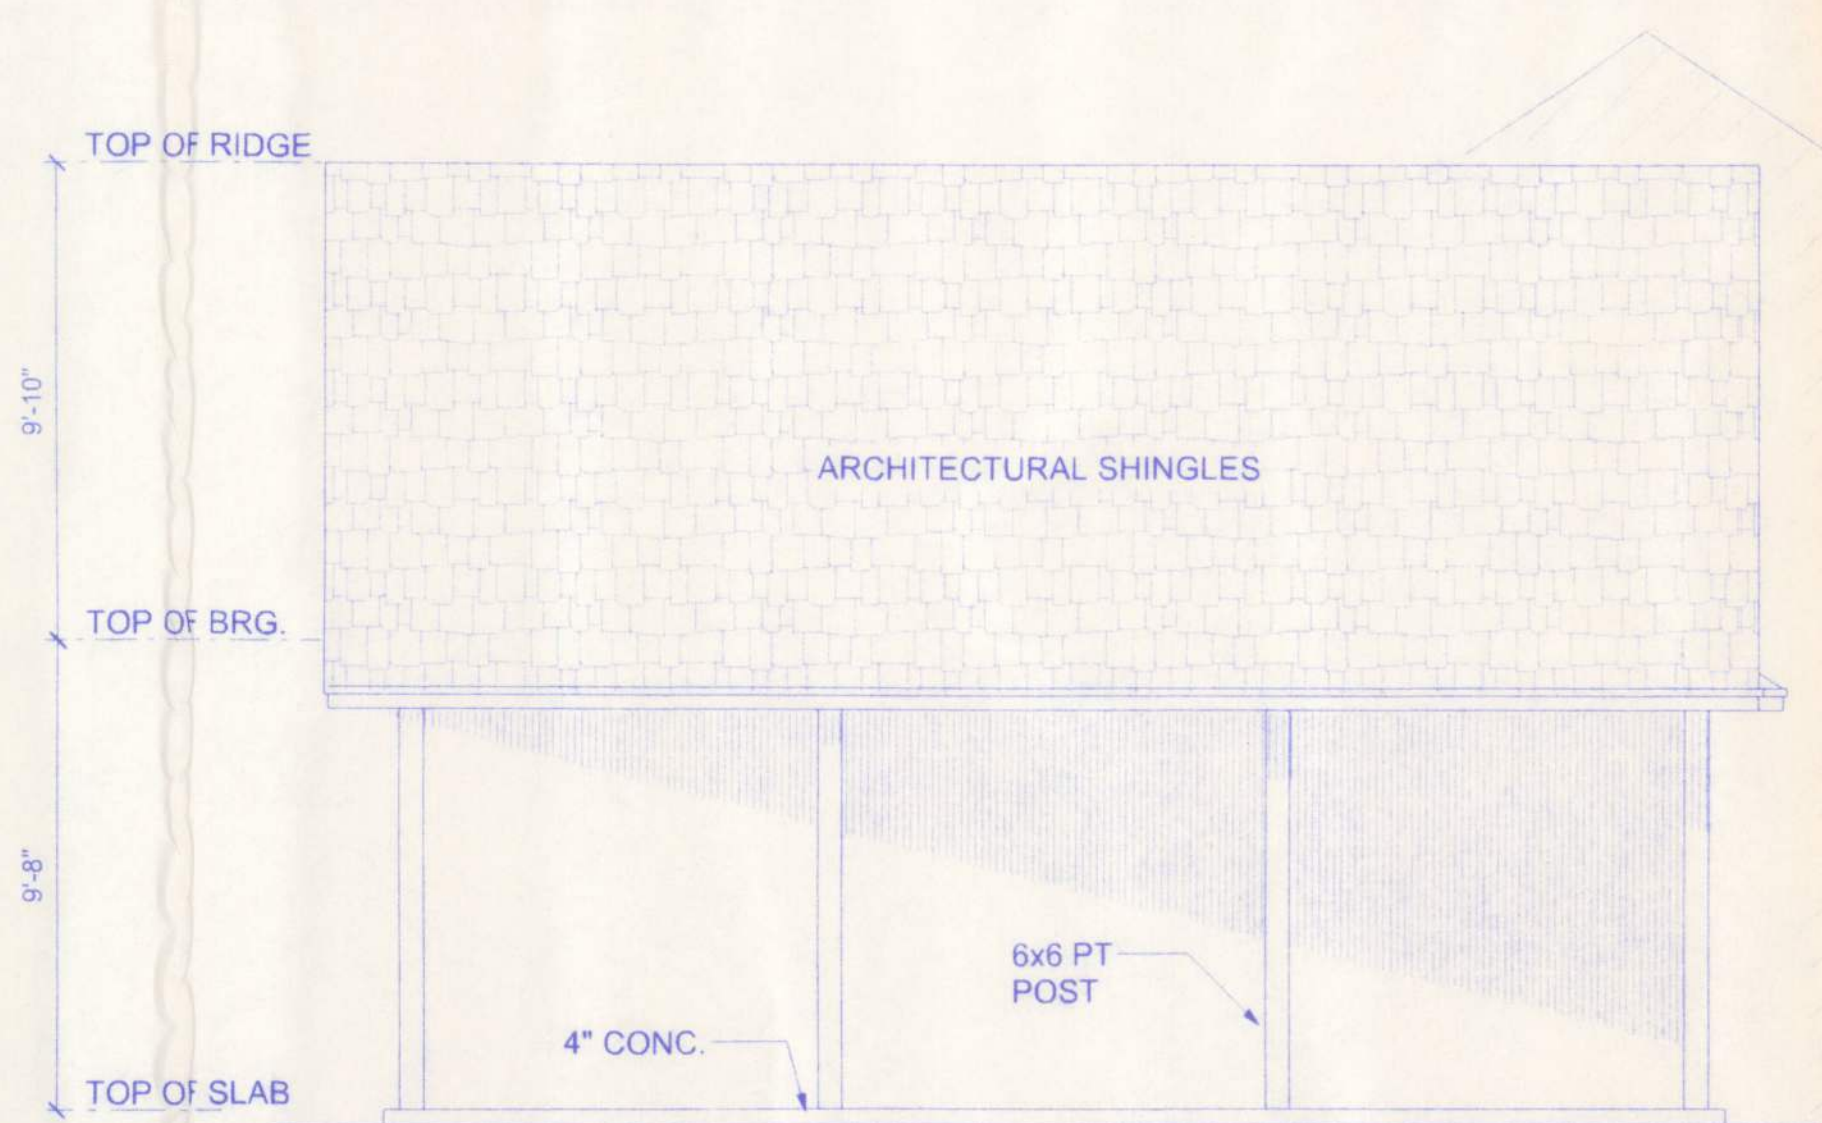

LEFT ELEVATION - CARPORT
SCALE: 1/4" = 1'-0"

HOME (SEE LEFT ELEVATION THIS SHEET)