

Spoke & Line 12-6-07
PERMIT APPLICATION / MANUFACTURED HOME INSTALLATION APPLICATION

For Office Use Only (Revised 9-22-06) Zoning Official OK 12/6/07 Building Official OK JTH 12-5-07
AP# 0712-10 Date Received 12-4-07 By G Permit # 26480
Flood Zone X Development Permit N/A Zoning A-3 Land Use Plan Map Category A-3
Comments _____

FEMA Map# _____ Elevation / Finished Floor _____ River _____ In Floodway _____
☒ Site Plan with Setbacks Shown ☒ EH Signed Site Plan ☐ EH Release ☐ Well letter ☒ Existing well
☒ Copy of Recorded Deed or Affidavit from land owner ☒ Letter of Authorization from installer
☐ State Road Access ☐ Parent Parcel # _____ ☐ STUP-MH _____

Property ID # 2-6-16-03815-174 Subdivision Cardinal Farms Lot 74

- New Mobile Home ☒ Used Mobile Home _____ Year 2008
- Applicant Arthur Rocky Ford, Kelly Bishop Phone # 497-2311
- Address PO Box 39, Ft White, FL 32038
- Name of Property Owner Lynn Smith Phone# 719-210-2992
- 911 Address 3391 SW Herlong St. Fort White FL 32038
- Circle the correct power company - FL Power & Light - Clay Electric
(Circle One) - Suwannee Valley Electric - Progress Energy
- Name of Owner of Mobile Home Lynn Smith Phone # SAME
Address 10485 ARROW/GRASS LOOP, PLYMOUTH, CO., 80831
- Relationship to Property Owner SAME
- Current Number of Dwellings on Property 0
- Lot Size 726 x 539 x 779 x 494 Total Acreage 10
- Do you : Have Existing Drive or Private Drive or need Culvert Permit or Culvert Waiver (Circle one)
(Currently using) (Blue Road Sign) (Putting in a Culvert) (Not existing but do not need a Culvert)
- Is this Mobile Home Replacing an Existing Mobile Home NO (owes)
- Driving Directions to the Property 47 South, TL on Herlong Road,
JUST BEFORE OLD WIRE ROAD ON LEFT

- Name of Licensed Dealer/Installer Wendell Crews Phone # 352-351-6100
- Installers Address 5711 NE 25TH AVE, Ocala, FL 34129
- License Number JH 0000629 Installation Decal # 286558

Columbia County Property Appraiser

DB Last Updated: 11/15/2007

2008 Proposed Values

Parcel: 02-6S-16-03815-174

Tax Record

Property Card

Interactive GIS Map

Print

Owner & Property Info

Owner's Name	SMITH LYNN P		
Site Address			
Mailing Address	10485 ARROW GRASS LOOP PEYTON, CO 80831		
Use Desc. (code)	NO AG ACRE (009900)		
Neighborhood	11616.00	Tax District	3
UD Codes	MKTA02	Market Area	02
Total Land Area	10.010 ACRES		
Description	LOT 74 CARDINAL FARMS UNREC: COMM AT SE COR OF SEC. RUN W 1321.85 FT. TO THE SW COR OF OF SE1/4 OF SE1/4. THENCE N 43.81 FT. TO POINT ON THE NORTHERLY R/W LINE OF HERLONG ST. ALSO BEING POB. THENCE WESTERLY ALONG R/W 20 FT MOL, THENCE N 539.50 FT. S 82 DEG E 20.08 FT. TO A POINT ON THE WEST LINE OF THE SE1/4 OF THE SE1/4 CONT S 82 DEG E 979.08 FT, TO POINT ON THE WESTERLY R/W OF OLD WIRE RD. THENCE SW'ERLY ALONG W'ERLY R/W 494 FT.MOL TO POINT ON THE N'ERLY R/W OF SW HERLONG ST. W'ERLY ALONG R/W 726 FT. MOL TO POB. WD 1047-2493. WD 1047-2495, WD 1094-998		

<< Prev

Search Result: 3 of 4

Next >>

GIS Aerial



Property & Assessment Values

Mkt Land Value	cnt: (1)	\$75,075.00
Ag Land Value	cnt: (0)	\$0.00
Building Value	cnt: (0)	\$0.00
XFOB Value	cnt: (0)	\$0.00
Total Appraised Value		\$75,075.00

Just Value	\$75,075.00
Class Value	\$0.00
Assessed Value	\$75,075.00
Exempt Value	\$0.00
Total Taxable Value	\$75,075.00

Sales History

Sale Date	Book/Page	Inst. Type	Sale VImp	Sale Qual	Sale RCode	Sale Price
8/17/2006	1094/998	WD	V	Q		\$79,000.00
5/20/2005	1047/2495	WD	V	U	08	\$54,500.00
4/7/2005	1047/2493	WD	V	U	08	\$49,000.00

758-7764


Lynn Smith

STATE OF FLORIDA
DEPARTMENT OF HEALTH
APPLICATION FOR ONSITE SEWAGE DISPOSAL SYSTEM CONSTRUCTION PERMIT

Permit Application Number 07-0789

PART II - SITEPLAN

Scale: 1 inch = 50 feet.

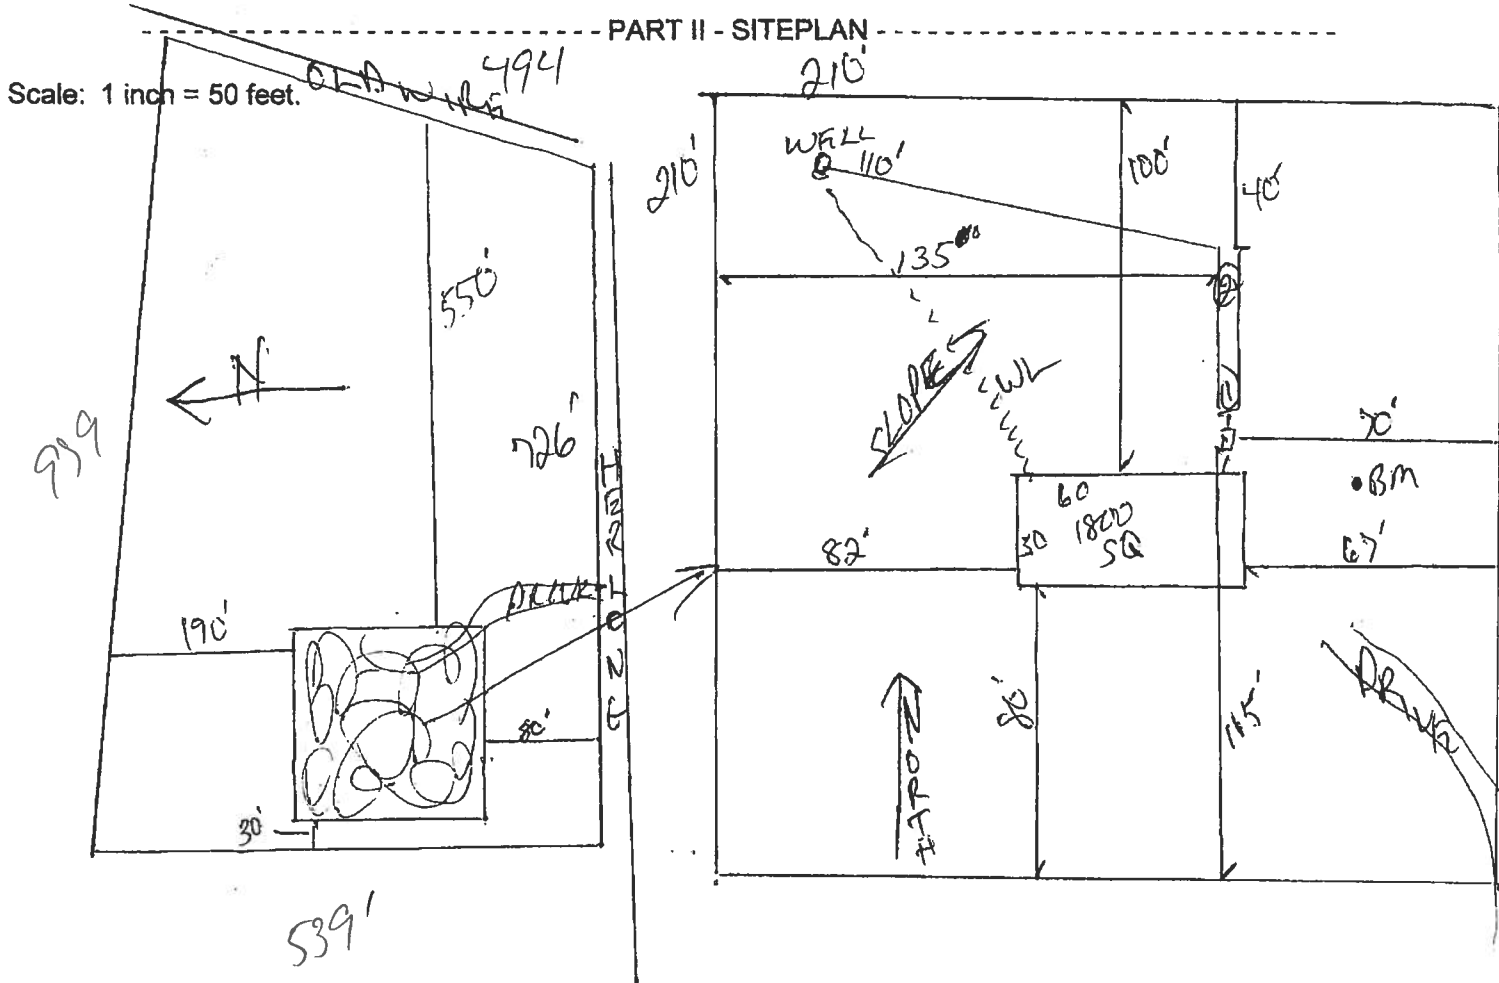

Notes:

1 of 10 Acres

Site Plan submitted by:

Rock D F D

MASTER CONTRACTOR

Plan Approved

Not Approved

Date

10/8/07

By

Rock D F DC. Davis

County Health Department

ALL CHANGES MUST BE APPROVED BY THE COUNTY HEALTH DEPARTMENT

LIMITED POWER OF ATTORNEY

I, Wendell Crews License IH - 0000629 authorize Dale Burd, Rocky Ford or Kelly Bishop to be my representative and act on my behalf in all aspects of applying for a **MOBILE HOME PERMIT** to be installed any of the following Counties; Alachua, Baker, Bradford, Clay, Columbia, Dixie, Gilchrist, Hamilton, Lafayette, Levy, Madison, Suwannee & Union. This Power of attorney is valid thru 9/30/08.

Wendell Crews
(Signature)

12/3/07
(Date)

Sworn and subscribed before me this 3 day of Dec, 2007.

[Signature]
Notary Public

Personally Known: ✓
Produced ID (Type):

MOBILE HOME INSTALLER AFFIDAVIT

As per Florida Statutes Section 320.8249 Mobile Home Installers License:

Any person who engages in mobile home installation shall obtain a mobile home installer's license from the Bureau of Mobile Home and Recreational Vehicle Construction of the Department of Highway Safety and Motor Vehicles pursuant to this section. Said License shall be renewed annually, and each licensee shall pay a fee of \$150.

I, Wendell Crews, license number IH - 0000629 do hereby state that the installation of the manufactured home for (applicant) Dale Burd, Rocky Ford or Kelly Bishop

(customer name) Smith in Columbia

County will be done under my supervision.

Wendell Crews
Signature

Sworn to and subscribed before me this _____ day of _____, 2007.

Notary Public: [Signature]

Dec. 3, 2007 2:36PM

SSOGLG770

No. 3986

P. 4

PERMIT WORKSHEET

page 1 of 2

PERMIT NUMBER

Installer Wendell Crews License # TH000629


Address of home being installed Hickory Road

Manufacturer Southern Energy Length x width 70 x 32


NOTE: If home is a single wide fill out one half of the blocking plan where the sidewall lies exceed 5 ft 4 in.

If underlaid Lateral Arm Systems cannot be used on any home (new or used) where the sidewall lies exceed 5 ft 4 in.

Installer's initials WC

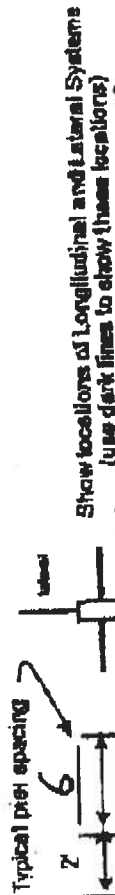

Show locations of Longitudinal and Lateral Systems (use dark lines to show these locations)

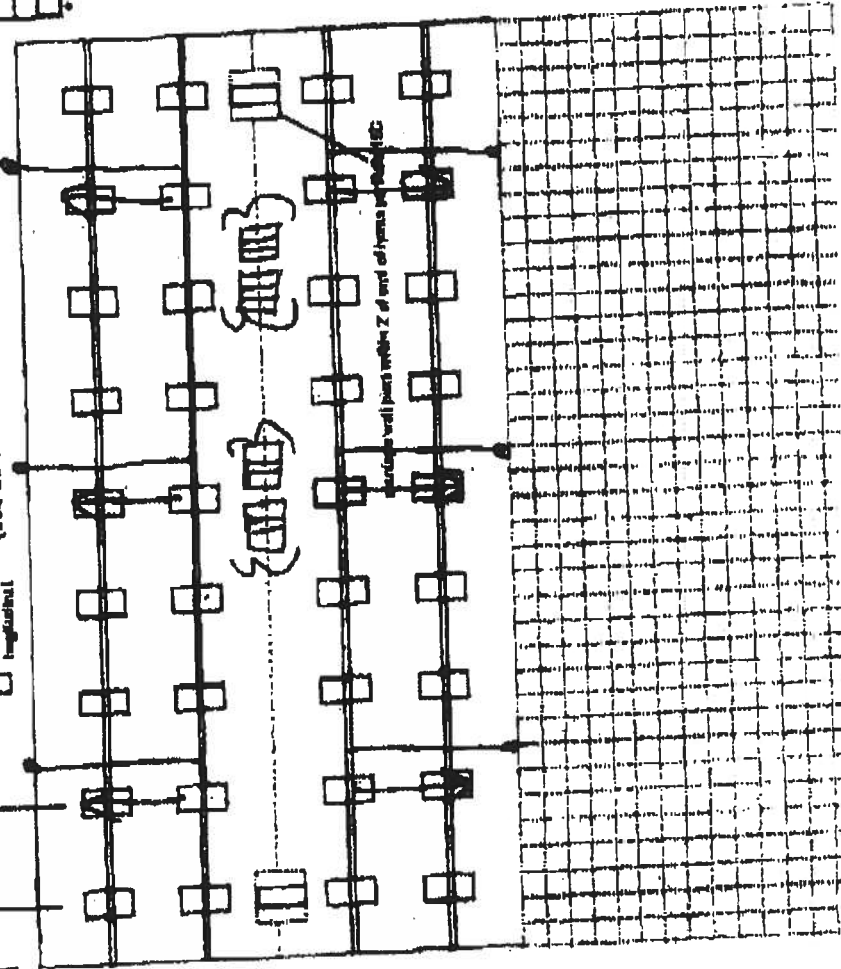

New Home ☒ Used Home ☐

Home installed to the Manufacturer's Installation Manual ☒

Home is installed in accordance with Rule 15-C ☐

Single wide ☐ Wind Zone II ☒ Wind Zone III ☐

Double wide ☒ Installation Detail # 286558

Triple/Quad ☐ Serial # 18311AB

PIER SPACING TABLE FOR USED HOMES

Load bearing capacity (sq ft)	16' x 16' (256)	16' 1/2" x 16' 1/2" (342)	20' x 20' (400)	22' x 22' (484)	24' x 24' (576)	26' x 26' (676)
1000 psf	3'	4'	5'	6'	7'	8'
1500 psf	4'	5'	6'	7'	8'	9'
2000 psf	5'	6'	7'	8'	9'	10'
2500 psf	6'	7'	8'	9'	10'	11'
3000 psf	7'	8'	9'	10'	11'	12'
3500 psf	8'	9'	10'	11'	12'	13'

* Independent from Rule 15C-1 pier spacing table.

PIER PAD SIZES

I-beam pier pad size 21x29

Perimeter pier pad size 16x16

Other pier pad sizes (required by the mfg.) 16x16 Doors

Draw the approximate locations of marriage well openings 4 foot or greater. Use this symbol to show the piers.

List all marriage well openings greater than 4 foot and their pier pad sizes below.

Opening 16' Pier pad size 21x29 + 16x16

ANCHORS

4 ft 6 ft

FRAME TIES

within 2' of end of home spaced at 5' 4" oc

TIEDOWN COMPONENTS

Longitudinal Stabilizing Device (LSD) Manufacturer Quaker

Longitudinal Stabilizing Device w/ Lateral Arms Manufacturer Quaker

OTHER TIES

Number 5/4" oc

Side wall Longitudinal

Marriage well Longitudinal

Shear wall Longitudinal

Dec. 3, 2007 2:36PM SSQGLG770

PERMIT WORKSHEET

page 2 of 2

PERMIT NUMBER

POCKET PENETROMETER TEST

The pocket penetrometer tests are rounded down to psf or check here to declare 1000 lb. soil without testing.

X ☐ K ☐ X ☐ X ☐

POCKET PENETROMETER TESTING METHOD

1. Test the perimeter of the home at 5 locations.
2. Take the reading at the depth of the footer.
3. Using 500 lb. increments, take the lowest reading and round down to that increment.

X ☐ K ☐ X ☐

TORQUE PROBE TEST

The results of the torque probe test is inch pounds or check here if you are declaring 5' anchors without testing. A test showing 275 inch pounds or less will require 5 foot anchors.

Note: A state approved lateral arm system is being used and 4 ft. anchors are allowed at the sidewalk locations. I understand 5 ft anchors are required at all cantilever locations where the torque test reading is 275 or less and where the mobile home manufacturer may require anchors with 4000 lb holding capacity.

Installer's initials

ALL TESTS MUST BE PERFORMED BY A LICENSED INSTALLER

Installer Name Wendell Crews

Date Tested 12-3-07

Electrical

Connect electrical conductors between multi-wide units, but not to the main power source. This includes the bonding wire between multi-wide units. Pg. 26, 29, 30

Plumbing

Connect all sewer drains to an existing sewer tap or septic tank. Pg. 25

Connect all potable water supply piping to an existing water meter, water tap, or other authorized water supply system. Pg. 25

Site Preparation

Debris and organic material removed ☒ Pad ☒ Other ☐
Water drainage: Natural ☒ Swale ☐

Fastening multi-wide units

Floor: Type Fastener: 4x3 Length: 37x5" Spacing: 18"
Walls: Type Fastener: Self-drilling Length: 4x4" Spacing: 18"
Roof: Type Fastener: Self-drilling Length: 70" Spacing: 3"
For used homes a min. 30 gauge, 8" wide, galvanized metal strip will be centered over the peak of the roof and fastened with galv. roofing nails at 2" on center on both sides of the eave.

Grounding multi-wide units

I understand a properly installed gasket is a requirement of all new and used homes and that condensation, mold, mildew and buckled marriage walls are a result of a poorly installed or no gasket being installed. I understand a strip of tape will not serve as a gasket.

Installer's initials WC

Installed:

Between Floors Yes ☒
Between Walls Yes ☒
Bottom of ridgebeam Yes ☒

Type gasket foam
Pg. 13

Weatherproofing

The bottomboard will be repaired and/or taped. Yes ☒ Pg. 13
Siding on units is installed to manufacturer's specifications. Yes ☒
Fireplace chimney installed so as not to allow intrusion of rain water. Yes ☒

Miscellaneous

Skirting to be installed. Yes ☒ No ☐
Dryer vent installed outside of skirting. Yes ☒ N/A ☐
Range downflow vent installed outside of skirting. Yes ☒
Drain lines supported at 4 foot intervals. Yes ☒
Electrical crossovers protected. Yes ☒
Other: ☐

Installer verifies all information given with this permit worksheet is accurate and true based on the manufacturer's installation instructions and or Rule 15C-1 & 2

Installer Signature Wendell Crews Date 12-3-07

FAX 352-701-0401



Installation Instructions for ABS Pads

For use on all Mobile and Manufactured Homes, including HUD approved Homes and Modular Housing

patent # 5608600 and other patents pending

GENERAL INSTRUCTIONS:

1. All pads are to be installed flat side down, ribbed side up.
2. The ground under the pads should be leveled as smooth as possible with all vegetation removed. Pads to be placed on fully compacted or undisturbed soil, at or below the frost-line, or per local jurisdiction.
3. Piers & pad spacing will be determined by the manufacturer's written setup instructions or any local or state codes.
4. The open cells between the ribbing on the upper side of the pads may be filled with soil or sand after installation to prevent any accumulation of stagnant water in the pads.
5. A pocket penetrometer may be used to determine the actual soil bearing value. If soil-testing equipment is not available, use an assumed soil value of 1000 lbs. / square foot.
6. All pad sizes shown are nominal dimensions and may vary up to 1/8".
7. The maximum deflection in a single pad is 5/8" measured from the highest point in the lowest point of the top face. (NOTE: Actual test results were less than 5/8")
8. In frost areas, a 6" deep confined gravel base installed in well drained, non-frost susceptible soil is recommended.
9. Pad loads are the same when using single stack or double stack blocks.
10. The maximum load at any intermediate soil value may be determined as the average of the next lower and next higher soil value given in the table below.
11. Any configuration (see reverse side) may be used to replace a home manufacturer's recommended concrete or wood base pad.
12. If the home manufacturer shows soil densities greater than 3000 lb. when using ABS pads, do not exceed 3000 lb. soil pier spacings per set up manual.

Pad Size	ID No.	Pad Area	1000 PSF Soil	2000 PSF Soil	3000 PSF Soil
OVAL 16" x 18.5"	1055-23	288 sq. in.	2000 lbs.	4000 lbs.	6000 lbs.
OVAL 17" x 22"	1055-16	360 sq. in.	2500 lbs.	5000 lbs.	7500 lbs.
OVAL 17.5" x 22.5"	1055-21	384 sq. in.	2667 lbs.	5334 lbs.	8000 lbs. *
OVAL 17.5" x 25.5"	1055-17	432 sq. in.	3000 lbs.	6000 lbs.	9000 lbs. *
OVAL 21" x 29"	1055-22	576 sq. in.	4000 lbs.	8000 lbs. *	12000 lbs. *
OVAL 23.25" x 31.25"	1055-20	675 sq. in.	4694 lbs.	9388 lbs. *	14082 lbs. *

Pad Size	ID No.	Pad Area	1000 PSF Soil	2000 PSF Soil	3000 PSF Soil
16" x 16"	1055-14	256 sq. in.	1780 lbs.	3560 lbs.	5333 lbs.
18.5" x 18.5"	1055-9	342 sq. in.	2375 lbs.	4750 lbs.	7125 lbs. *
20" x 20"	1055-7	400 sq. in.	2750 lbs.	5500 lbs.	8250 lbs. *
24" x 24"	1055-19	576 sq. in.	4000 lbs.	8000 lbs. *	12000 lbs. *

* Concrete blocks are required to be double blocked.

13. ALABAMA ONLY: The 16" x 16" ID# 1055-14, 16" x 18.5" ID# 1055-23, 17" x 22" ID# 1055-16, 17.5" x 22.5" ID# 1055-21, 17.5" x 25.5" ID# 1055-17 are the only pads approved in the state of Alabama, and must not have more than 5/8" deflection.

See chart below for details on correct installation in Alabama.



14. TEXAS ONLY: 17.5" x 22.5" ID# 1055-21 and 23.25" x 31.25" ID# 1055-20 may not be installed in the State of Texas.


15. Steel Piers: All pads are used with steel piers on 1000 PSF soil density unless otherwise noted. (#16)

16. Available pads tested on 2000 PSF soil density are: ID#s 1055-14, 1055-9, 1055-7, 1055-16, 1055-17, 1055-21, 1055-23, 1055-20.

Example: 16" x 80' section

PAD SIZE	1000 Lb Pcf	2000 Lb Pcf
16" x 16" Pad	29"	5' 6"
16" x 18.5" Oval Pad	3' 0"	6' 0"
17" x 22" Oval Pad	3' 9"	7' 6"
17.5" x 22.5" Oval Pad	4' 0"	8' 0"
17.5" x 25.5" Oval Pad	4' 9"	8' 0"
21" x 29" Oval Pad	6' 0"	8' 0"

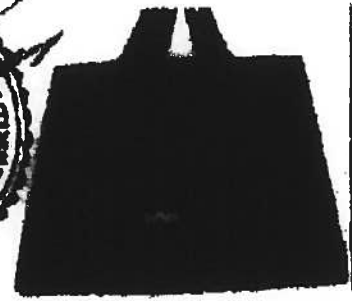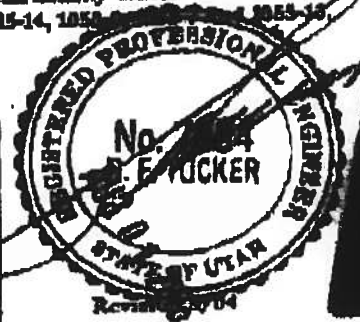

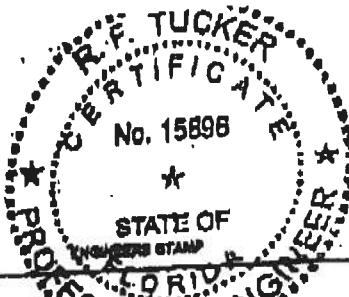

OLIVER TECHNOLOGIES, INC.
FLORIDA INSTALLATION INSTRUCTIONS FOR THE
MODEL 1101 "V" SERIES ALL STEEL FOUNDATION SYSTEM
MODEL 1101 "V" (STEPS 1-10)
MODEL 1101-L "V" LONGITUDINAL ONLY:
FOLLOW STEPS 1-9
FOR ADDING LATERAL ARM:
Follow Steps 10-18

ENGINEER'S STAMP

1. **SPECIAL CIRCUMSTANCES:** If the following conditions occur - **STOP!** Contact Oliver Technologies at 1-800-284-7437:
 a) Pier height exceeds 48" b) Length of home exceeds 70' c) Roof eaves exceed 18" d) Sidewall height exceed 96"
 e) Location is within 1500 feet of coast.

INSTALLATION OF GROUND PAN

2. Remove weeds and debris in an approximate two foot square to expose firm soil for each ground pan (C).
 3. Place ground pan (C) directly below chassis I-beam. Press or drive pan firmly into soil until flush with or below soil.
SPECIAL NOTE: The longitudinal "V" brace system serves as a pier under the home and should be loaded as any other pier. It is recommended that after leveling piers, and one-half inch (1/2") before home is lowered completely on to piers, complete steps 4 through 9 below.

INSTALLATION OF LONGITUDINAL "V" BRACE SYSTEM

NOTE: WHEN INSTALLING THE MODEL 1101-L "V" LONGITUDINAL SYSTEM ONLY, A MINIMUM OF 2 SYSTEMS PER FLOOR SECTION IS REQUIRED. SOIL TEST PROBE SHOULD BE USED TO DETERMINE CORRECT TYPE OF ANCHOR PER SOIL CLASSIFICATION. IF PROBE TEST READINGS ARE BETWEEN 175 & 275 A 5 FOOT ANCHOR MUST BE USED. IF PROBE TEST READINGS ARE BETWEEN 275 & 375 A 4 FOOT ANCHOR MAY BE USED. USE GROUND ANCHORS WITH DIAGONAL TIES AND STABILIZER PLATES EVERY 8'4". VERTICAL TIES ARE ALSO REQUIRED HOMES SUPPLIED WITH VERTICAL TIE CONNECTION POINTS (PER FLORIDA REG.).

4. Select the correct square tube brace (E) length for set-up (pier) height at support location. (The 18" tube is always used as the bottom part of the longitudinal arm). Note: Either tube can be used by itself, cut and drilled to length as long as a 40 to 45 degree angle is maintained.

PIER HEIGHT (Approx. 45 degrees Max.)	1.25" ADJUSTABLE Tube Length	1.50" ADJUSTABLE Tube Length
7 3/4" to 25"	22"	18"
24 3/4" to 32 1/4"	32"	18"
33" to 41"	44"	18"
40" to 48"	54"	18"

5. Install (2) of the 1.50" square tubes (E) (18" tube) into the "U" bracket (J). Insert carriage bolt and leave nut loose for final adjustment.
 6. Place I-beam connector (F) loosely on the bottom flange of the I-beam.
 7. Slide the selected 1.25" tube (E) into a 1.50" tube (E) and attach to I-beam connectors (F) and fasten loosely with bolt and nut.
 8. Repeat steps 6 through 7 to create the "V" pattern of the square tubes loosely in place. The angle is not to exceed 45 degrees and not below 40 degrees.
 9. After all bolts are tightened, secure 1.25" and 1.50" tubes using four(4) 1/4"-14 x 3/4" self-tapping screws in pre-drilled holes.

INSTALLATION OF LATERAL TELESCOPING TRANSVERSE ARM SYSTEM

THE MODEL 1101 "V" (LONGITUDINAL & LATERAL PROTECTION) ELIMINATES THE NEED FOR MOST STABILIZER PLATES & FRAME TIES.
NOTE: THE USE OF THIS SYSTEM REQUIRES VERTICAL TIES SPACED AT 8'4".

FOUR FOOT (4') GROUND ANCHOR MAY BE USED EXCEPT WHERE THE HOME MANUFACTURER SPECIFIES DIFFERENT.


10. Install remaining vertical tie-down straps and 4' ground anchors per home manufacturer's instructions. **NOTE: Centerline anchors to be sized according to soil torque condition. Any manufacturer's specifications for sidewall anchor loads in excess of 4,000 lbs. require a 6" anchor.**
 11. **NOTE: Each system is required to have a frame tie and stabilizer attached at each lateral arm stabilizing location. This frame tie & stabilizer plate needs to be located within 18" from of center ground pan.**
 12. Select the correct square tube brace (H) length for set-up lateral transverse at support location. The lengths come in either 60" or 72" lengths. (With the 1.50" tube as the bottom tube, and the 1.25" tube as the inserted tube.)
 13. Install the 1.50" transverse brace (H) to the ground pan connector (D) with bolt and nut.
 14. Slide 1.25" transverse brace into the 1.50" brace and attach to adjacent I-beam connector (I) with bolt and nut.
 15. Secure 1.50" transverse arm to 1.25" transverse arm using four (4) 1/4"-14 x 3/4" self-tapping screws in pre-drilled holes.

MANUFACTURED HOUSING FOUNDATION SYSTEMS
 A DIVISION OF OLIVER TECHNOLOGIES, INC.
 1-800-284-7437


Telephone: 831-788-4555
 Fax: 831-788-8811
 www.olivertechnologies.com

REQUIRED NUMBER AND LOCATION OF MODEL 1101 "V" BRACES FOR UP TO 4/12 ROOF PITCH

ALL WIDTHS; AND LENGTHS UP TO 52'

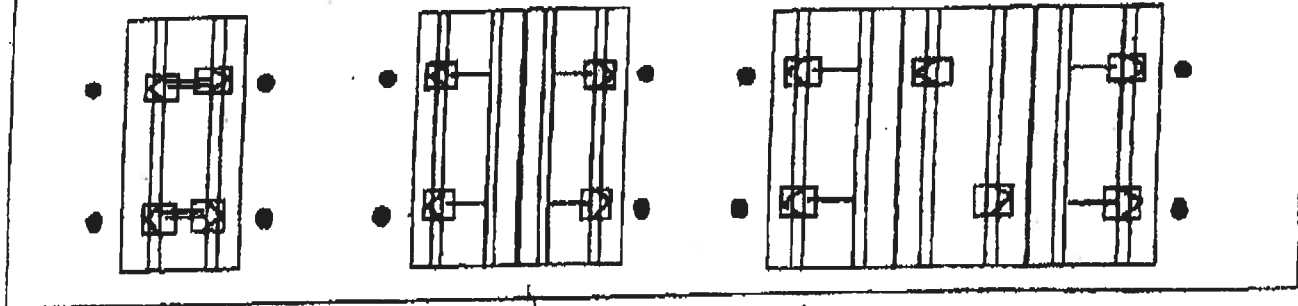


ALL WIDTHS; AND LENGTHS OVER 52' TO 80'

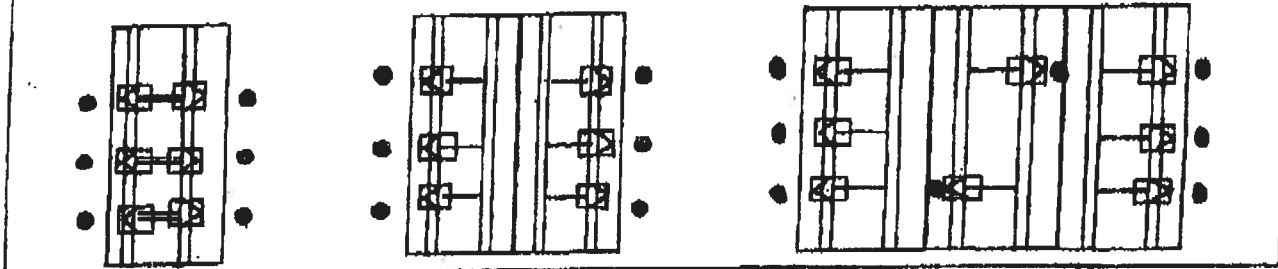


HOMES WITH 5/12 ROOF PITCH REQUIRE: PER FLORIDA REGULATIONS

6 systems for home lengths up to 52' and 8 systems for homes over 52' and up 80'. One stabilizer plate and frame tie required at each lateral bracing system.

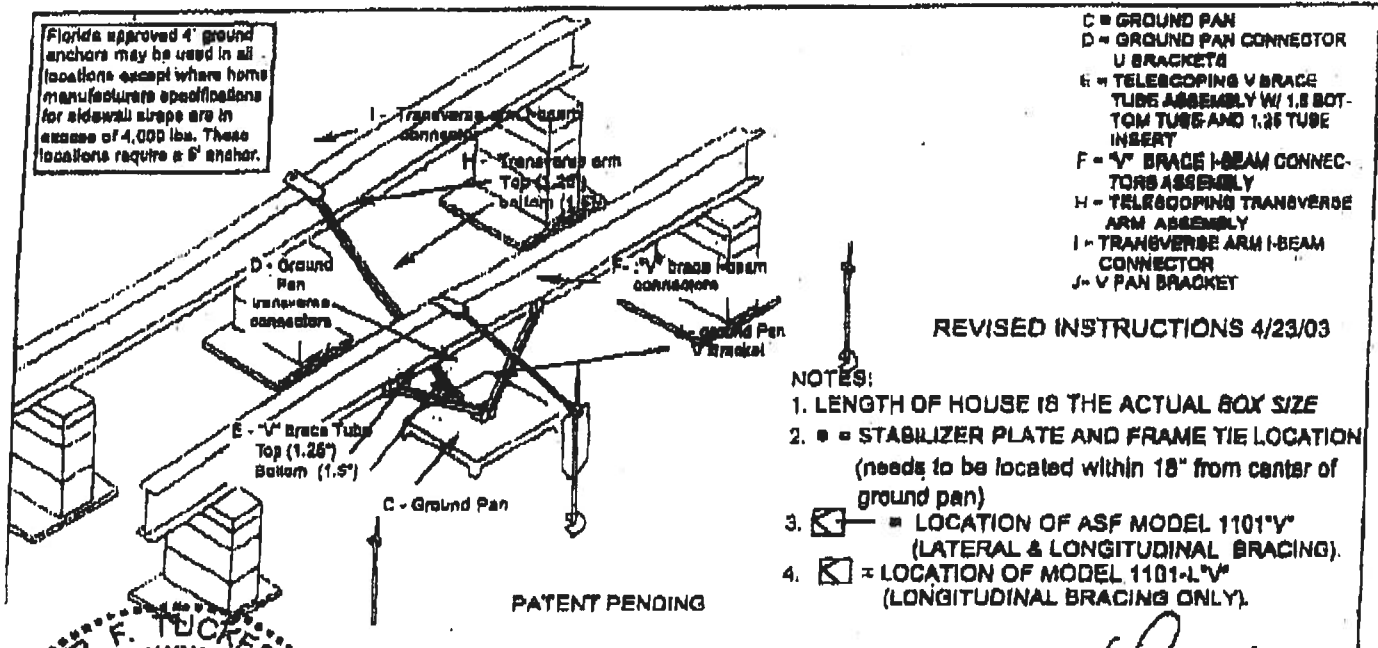

**MANUFACTURED HOUSING FOUNDATION SYSTEMS
A DIVISION OF OLIVER TECHNOLOGIES, INC.
1-800-284-7437**

Telephone: 831-798-4665
Fax: 831-798-8011
www.olivertechlogics.com

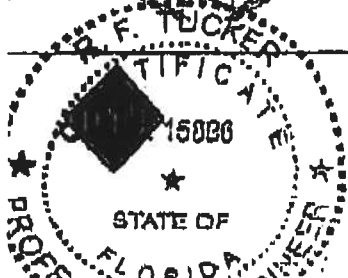

COLUMBIA COUNTY 9-1-1 ADDRESSING

P. O. Box 1787, Lake City, FL 32056-1787

PHONE: (386) 758-1125 • FAX: (386) 758-1365 • Email: ron_croft@columbiacountyfla.com

#0712-10

Addressing Maintenance

Lynn Smith

To maintain the Countywide Addressing Policy you must make application for a 9-1-1 Address at the time you apply for a building permit. The established standards for assigning and posting numbers to all principal buildings, dwellings, businesses and industries are contained in Columbia County Ordinance 2001-9. The addressing system is to enable Emergency Service Agencies to locate you in an emergency, and to assist the United States Postal Service and the public in the timely and efficient provision of services to residents and businesses of Columbia County.

DATE REQUESTED: 10/8/2007 DATE ISSUED: 10/10/2007

ENHANCED 9-1-1 ADDRESS:

3391 SW HERLONG

ST

FORT WHITE FL 32038

PROPERTY APPRAISER PARCEL NUMBER:

02-65-16-03815-174

Remarks:


LOT 74 CARDINAL FARMS UNREC:

Address Issued By:


Columbia County 9-1-1 Addressing / GIS Department

NOTICE: THIS ADDRESS WAS ISSUED BASED ON LOCATION INFORMATION RECEIVED FROM THE REQUESTER. SHOULD, AT A LATER DATE, THE LOCATION INFORMATION BE FOUND TO BE IN ERROR, THIS ADDRESS IS SUBJECT TO CHANGE.

983

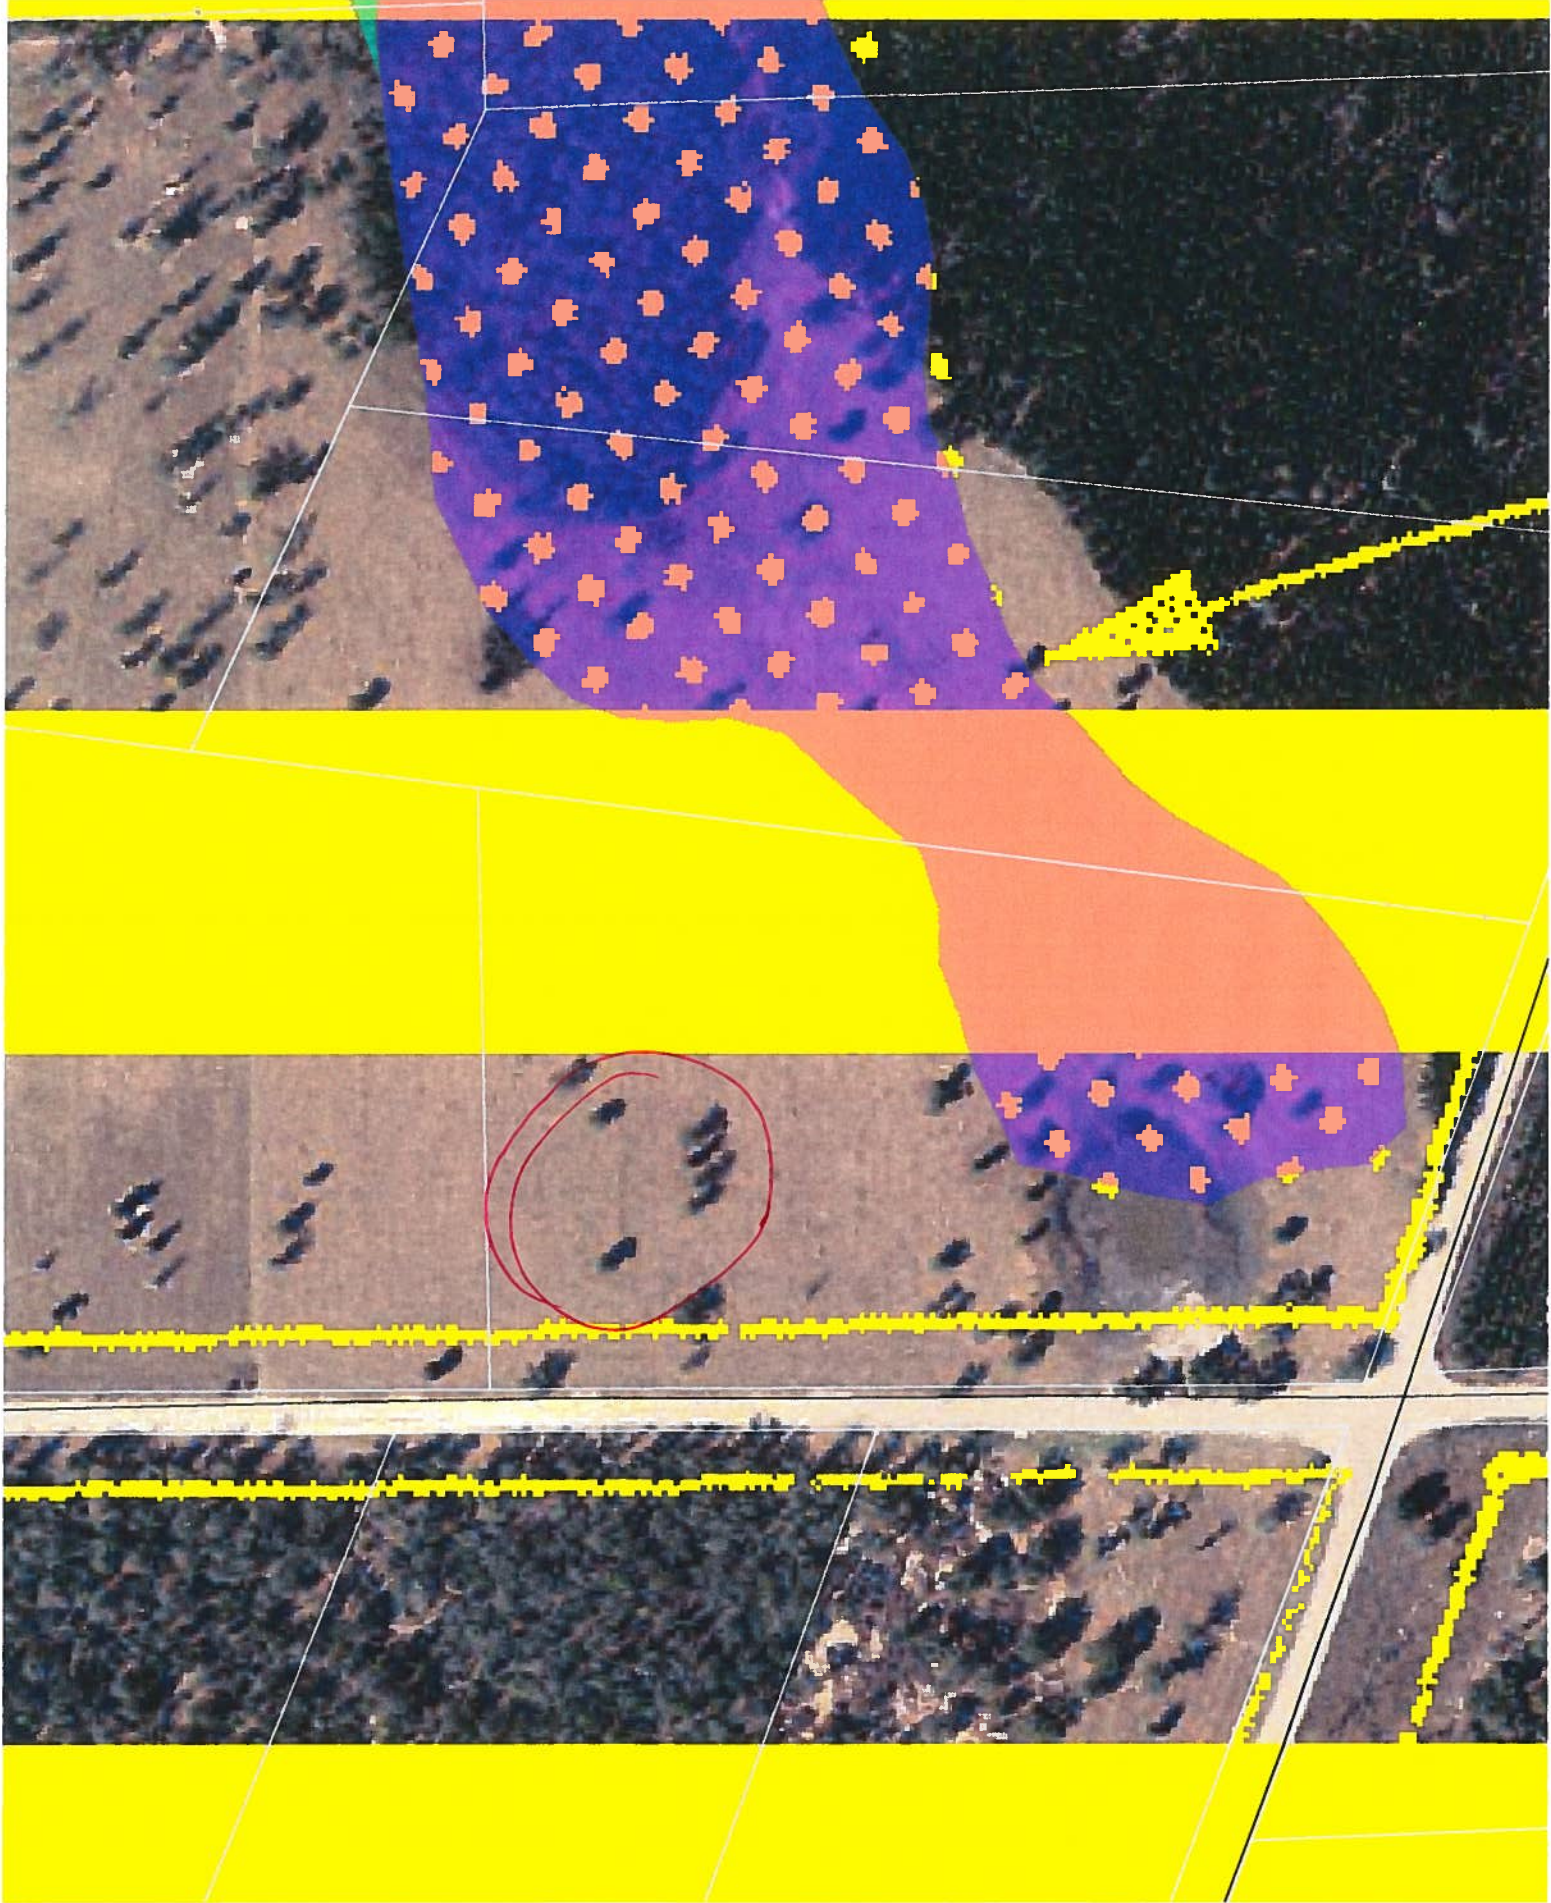

COLUMBIA COUNTY
FLORIDA

M/H O C C U P A N C Y

COLUMBIA COUNTY, FLORIDA

Department of Building and Zoning Inspection

This Certificate of Occupancy is issued to the below named permit holder for the building and premises at the below named location, and certifies that the work has been completed in accordance with the Columbia County Building Code.

Parcel Number 02-6S-16-03815-174


Building permit No. 000026480

Permit Holder WENDELL CREWS

Owner of Building LYNN SMITH

Location: 3391 SW HERLONG ST, FT. WHITE, FL

Date: 01/07/2008

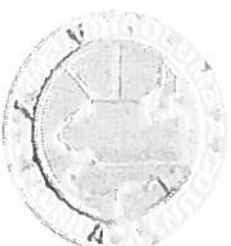

Building Inspector

POST IN A CONSPICUOUS PLACE
(Business Places Only)