


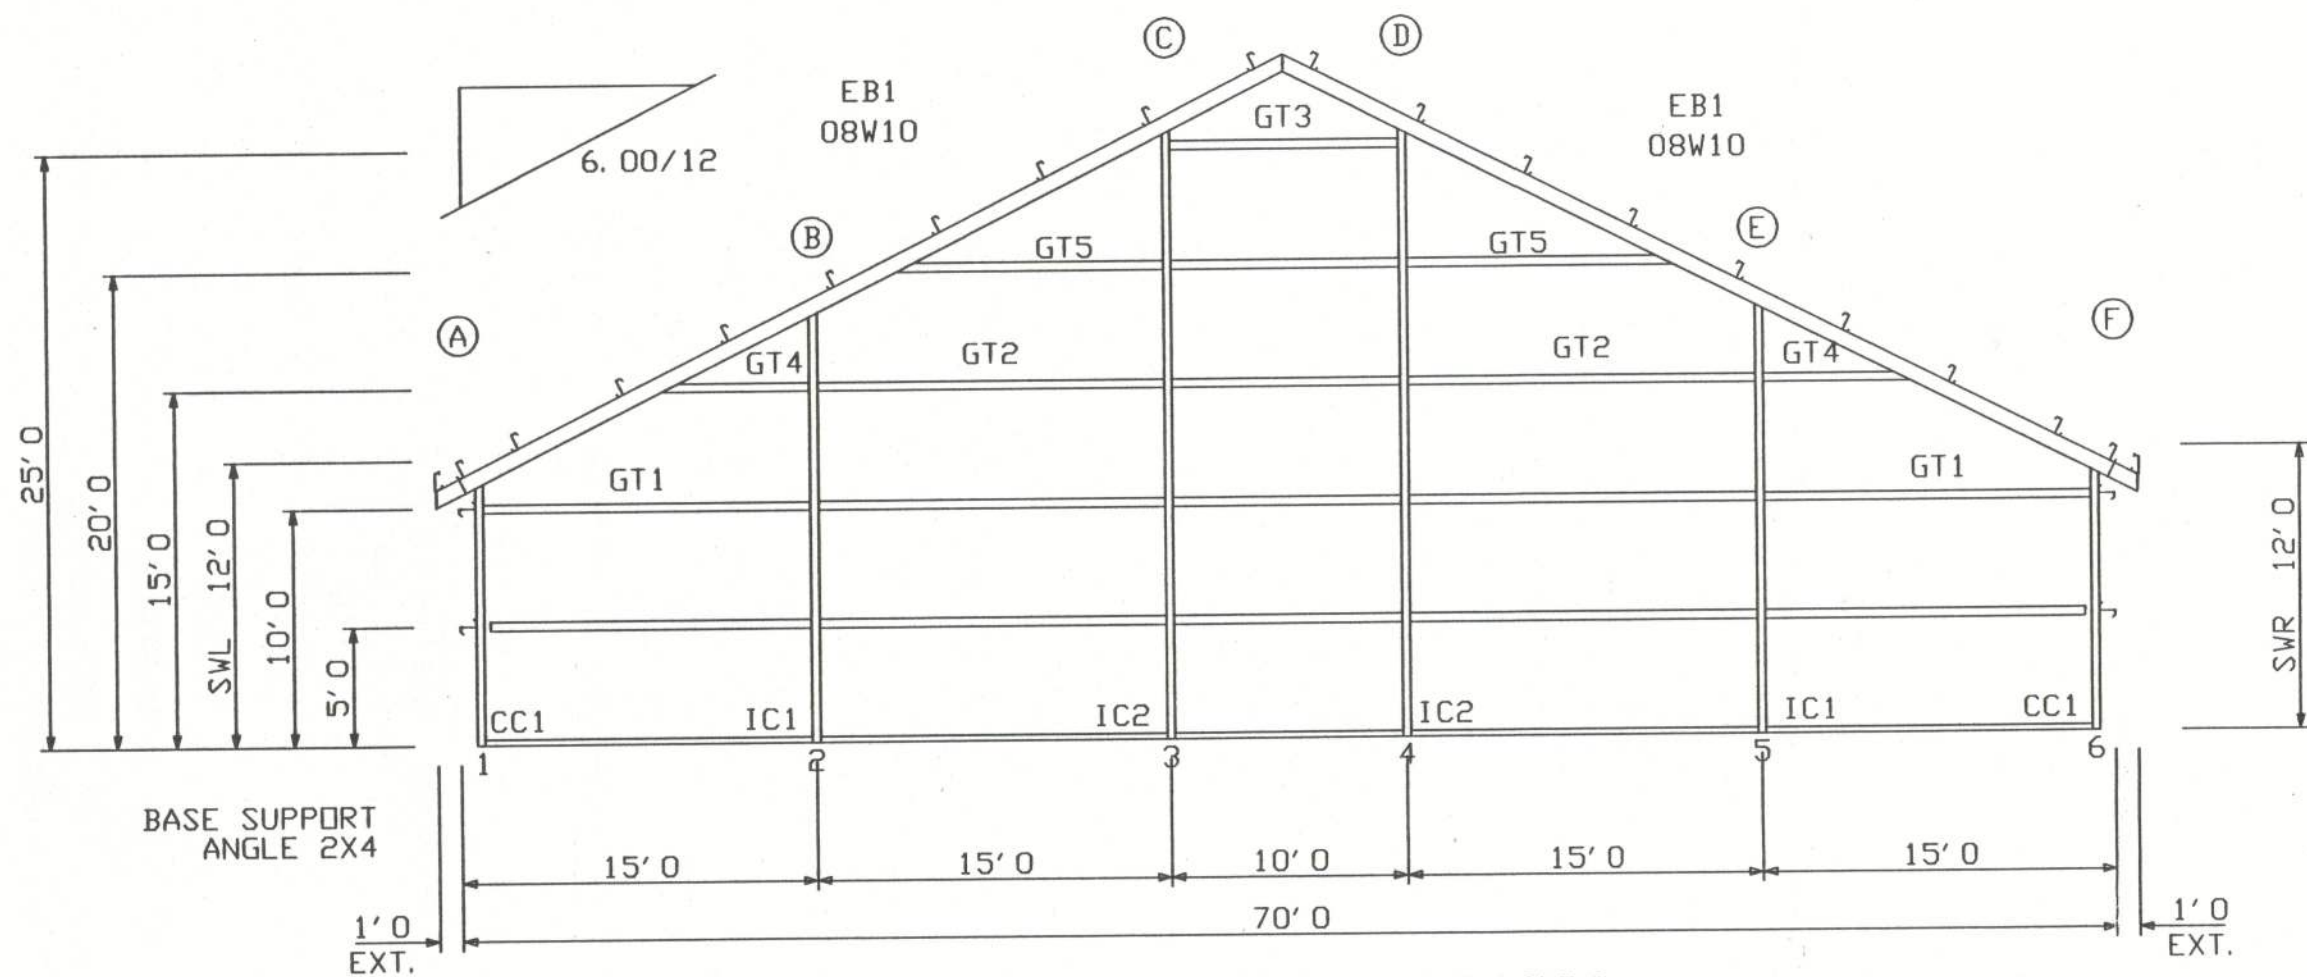


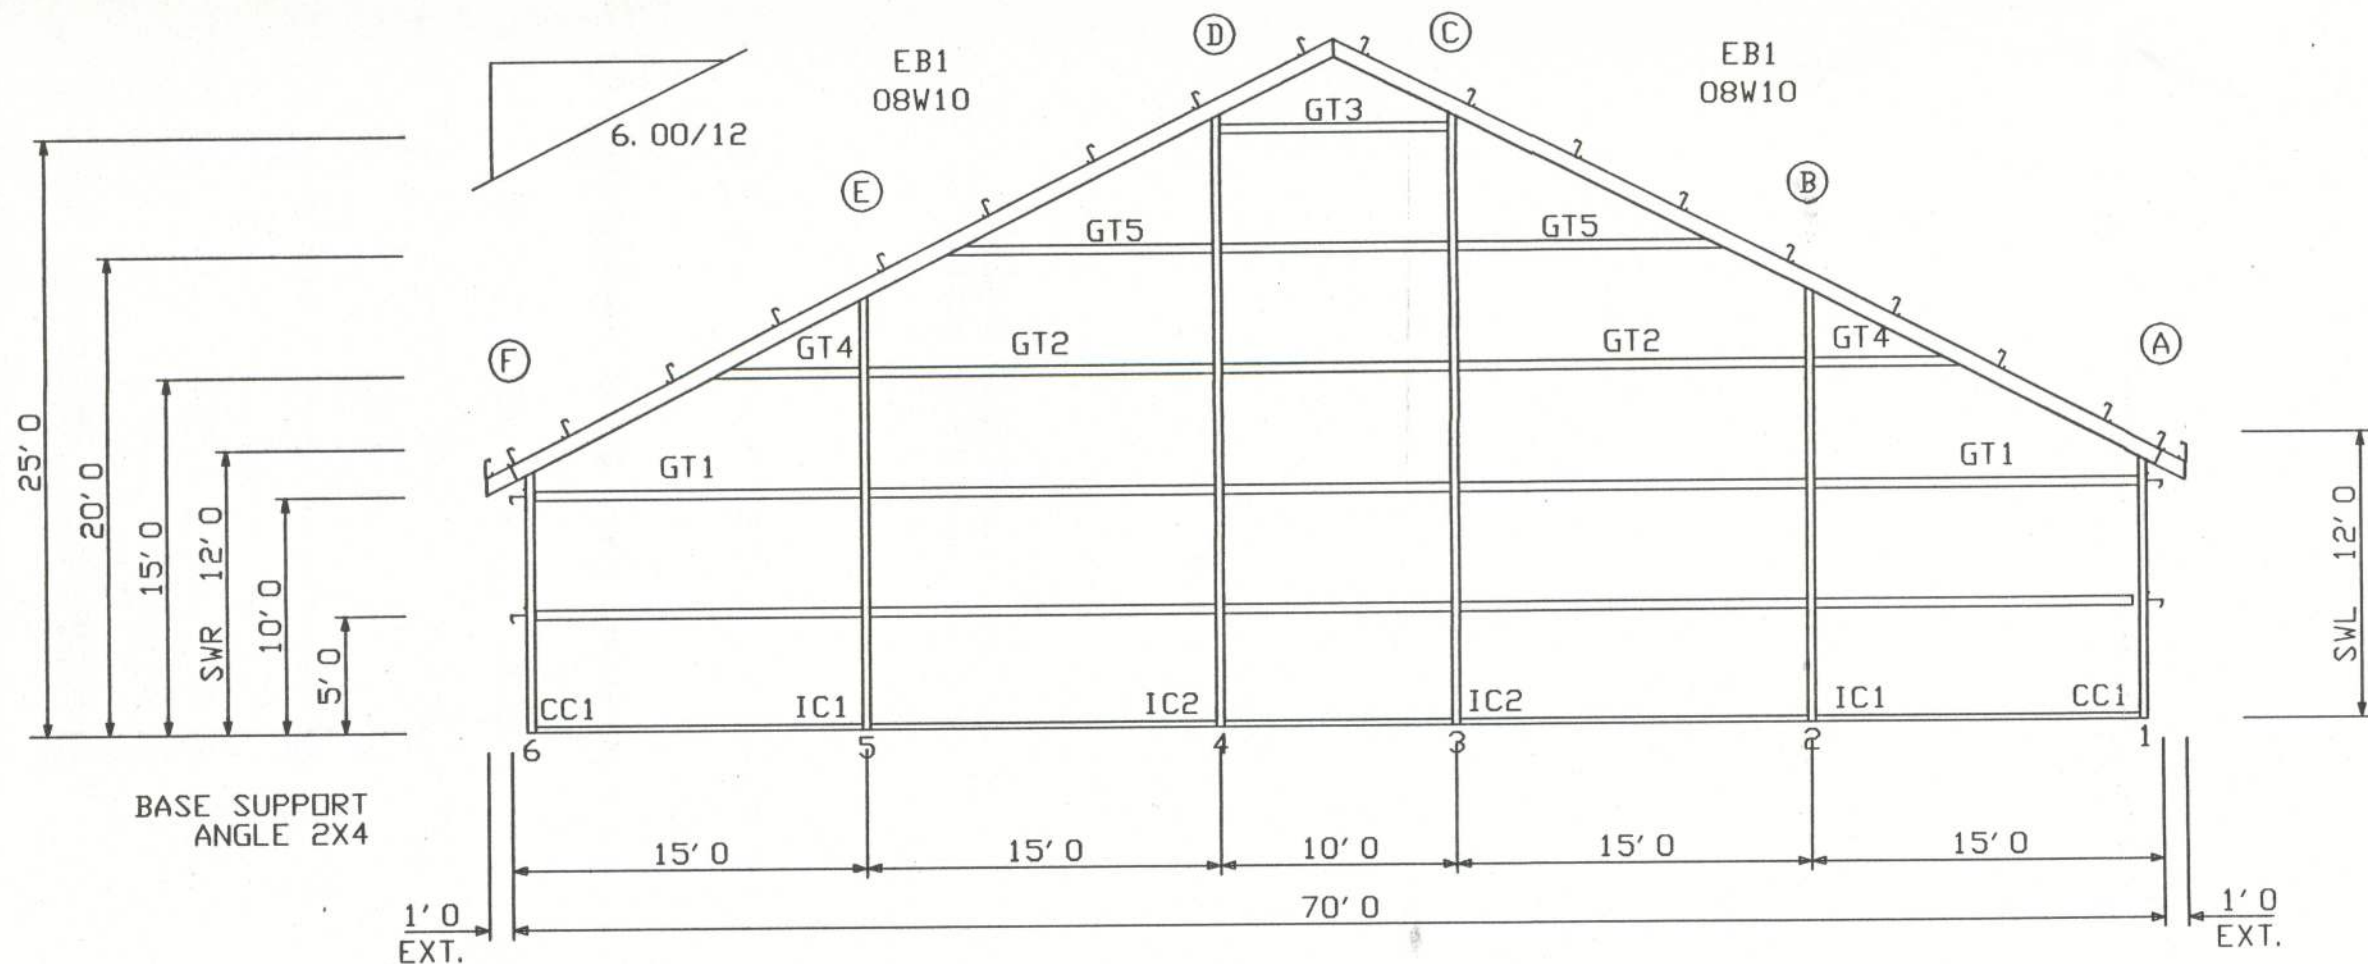

ENDWALL AT FRAME LINE 6 ENDWALL COLUMNS			
PART MARK	LOCATION	LENGTH	DESCRIPTION
CC1	1		08W10
IC1	2		08W10
IC2	3		08W15
IC2	4		08W15
IC1	5		08W10
CC1	6		08W10

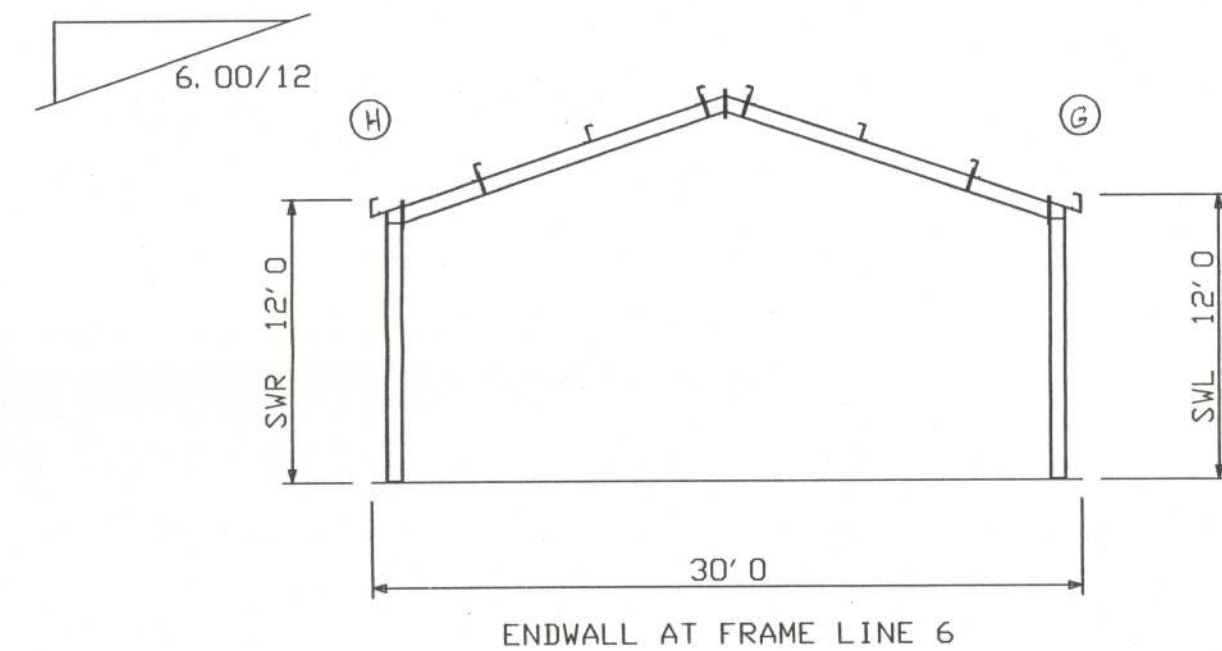

ENDWALL AT FRAME LINE 1 ENDWALL COLUMNS			
PART MARK	LOCATION	LENGTH	DESCRIPTION
CC1	1		08W10
IC1	2		08W10
IC2	3		08W15
IC2	4		08W15
IC1	5		08W10
CC1	6		08W10

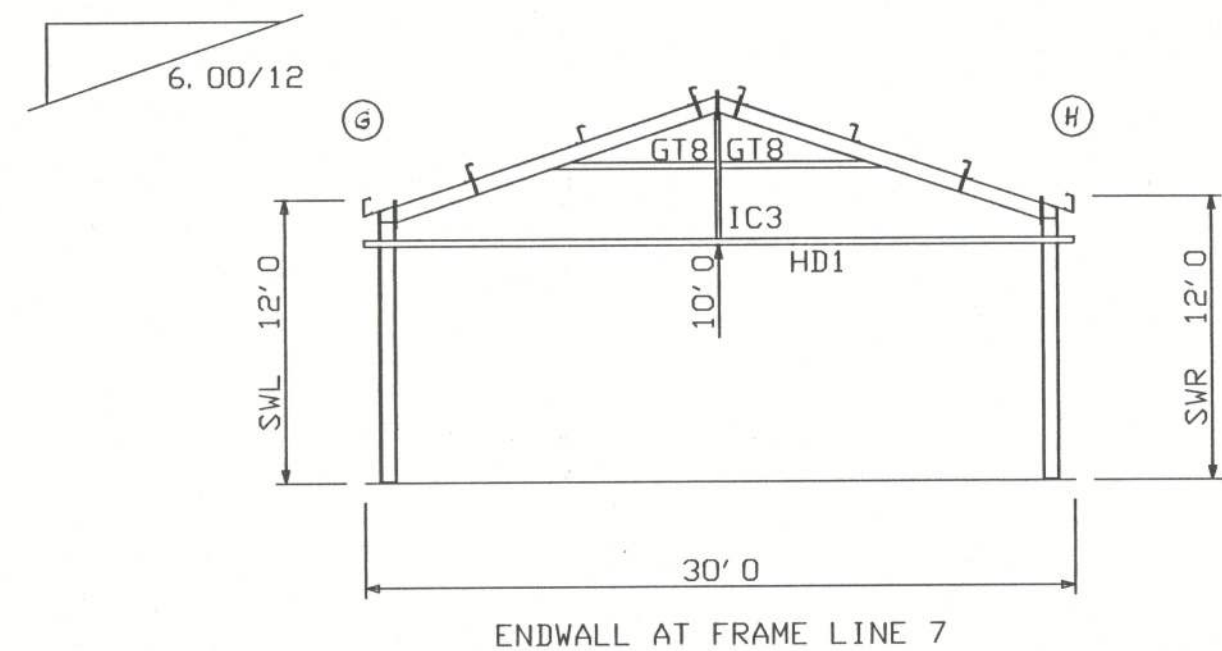

QTY	PART MARK	DESCRIP	LENGTH	LAP TOWARDS LINE #: A	LAP TOWARDS LINE #: F
8	GT1	8Z2.5 4	13' 5		
12	GT2	8Z2.5 4	14' 4- 1/ 2		
10	GT3	8Z2.5 4	9' 4- 1/ 2		
4	GT4	8Z2.5 6	14' 4- 1/ 2		
4	GT5	8Z2.5 6	9' 4- 1/ 2		
2	GT8	8Z2.5 6			
2	HD1	8C3.5 2	29' 11- 1/ 2		
1	IC3	8C3.5 4			

DESIGN CRITERIA				HARRY V. WHIDDON, P.E.	
BUILDING CODE:	FBC			P.O. BOX 207	
LIVE LOAD TO FRAMES:	12	PSF		ADEL, GA. 31620	
LIVE LOAD TO PURLINS:	20	PSF		(229) 896-7569	
COLLATERAL LOAD:	3	PSF		LICENSE NO 38968	
SNOW LOAD:	0	PSF			
WIND LOAD: (3 SECOND GUST)	110	MPH			
WIND IMPORTANCE FACTOR:	1.15				
WIND EXPOSURE:	B				
CATEGORY: (SEISMIC USE GROUP)	I				
PLAN:				JOB #	5004-EF
ENDWALL FRAMING				SHEET	4 OF 8

LITE

ONTRACTING INC. ADEL, GA 31620

PH 229-896-7569
FAX 229-896-7560
P.O. BOX 207
ADEL, GA 31620

SCALE: N.T.S. DATE: 8-12-05
DRAWN BY: JESSICA PADGETT
BUILDING SIZE: 75x125x12

REVISION
DATE: DESCRIPTION

TITLE/LOCATION
MT. CARMEL CHURCH
COLUMBIA CO, FL.

11-3-05