
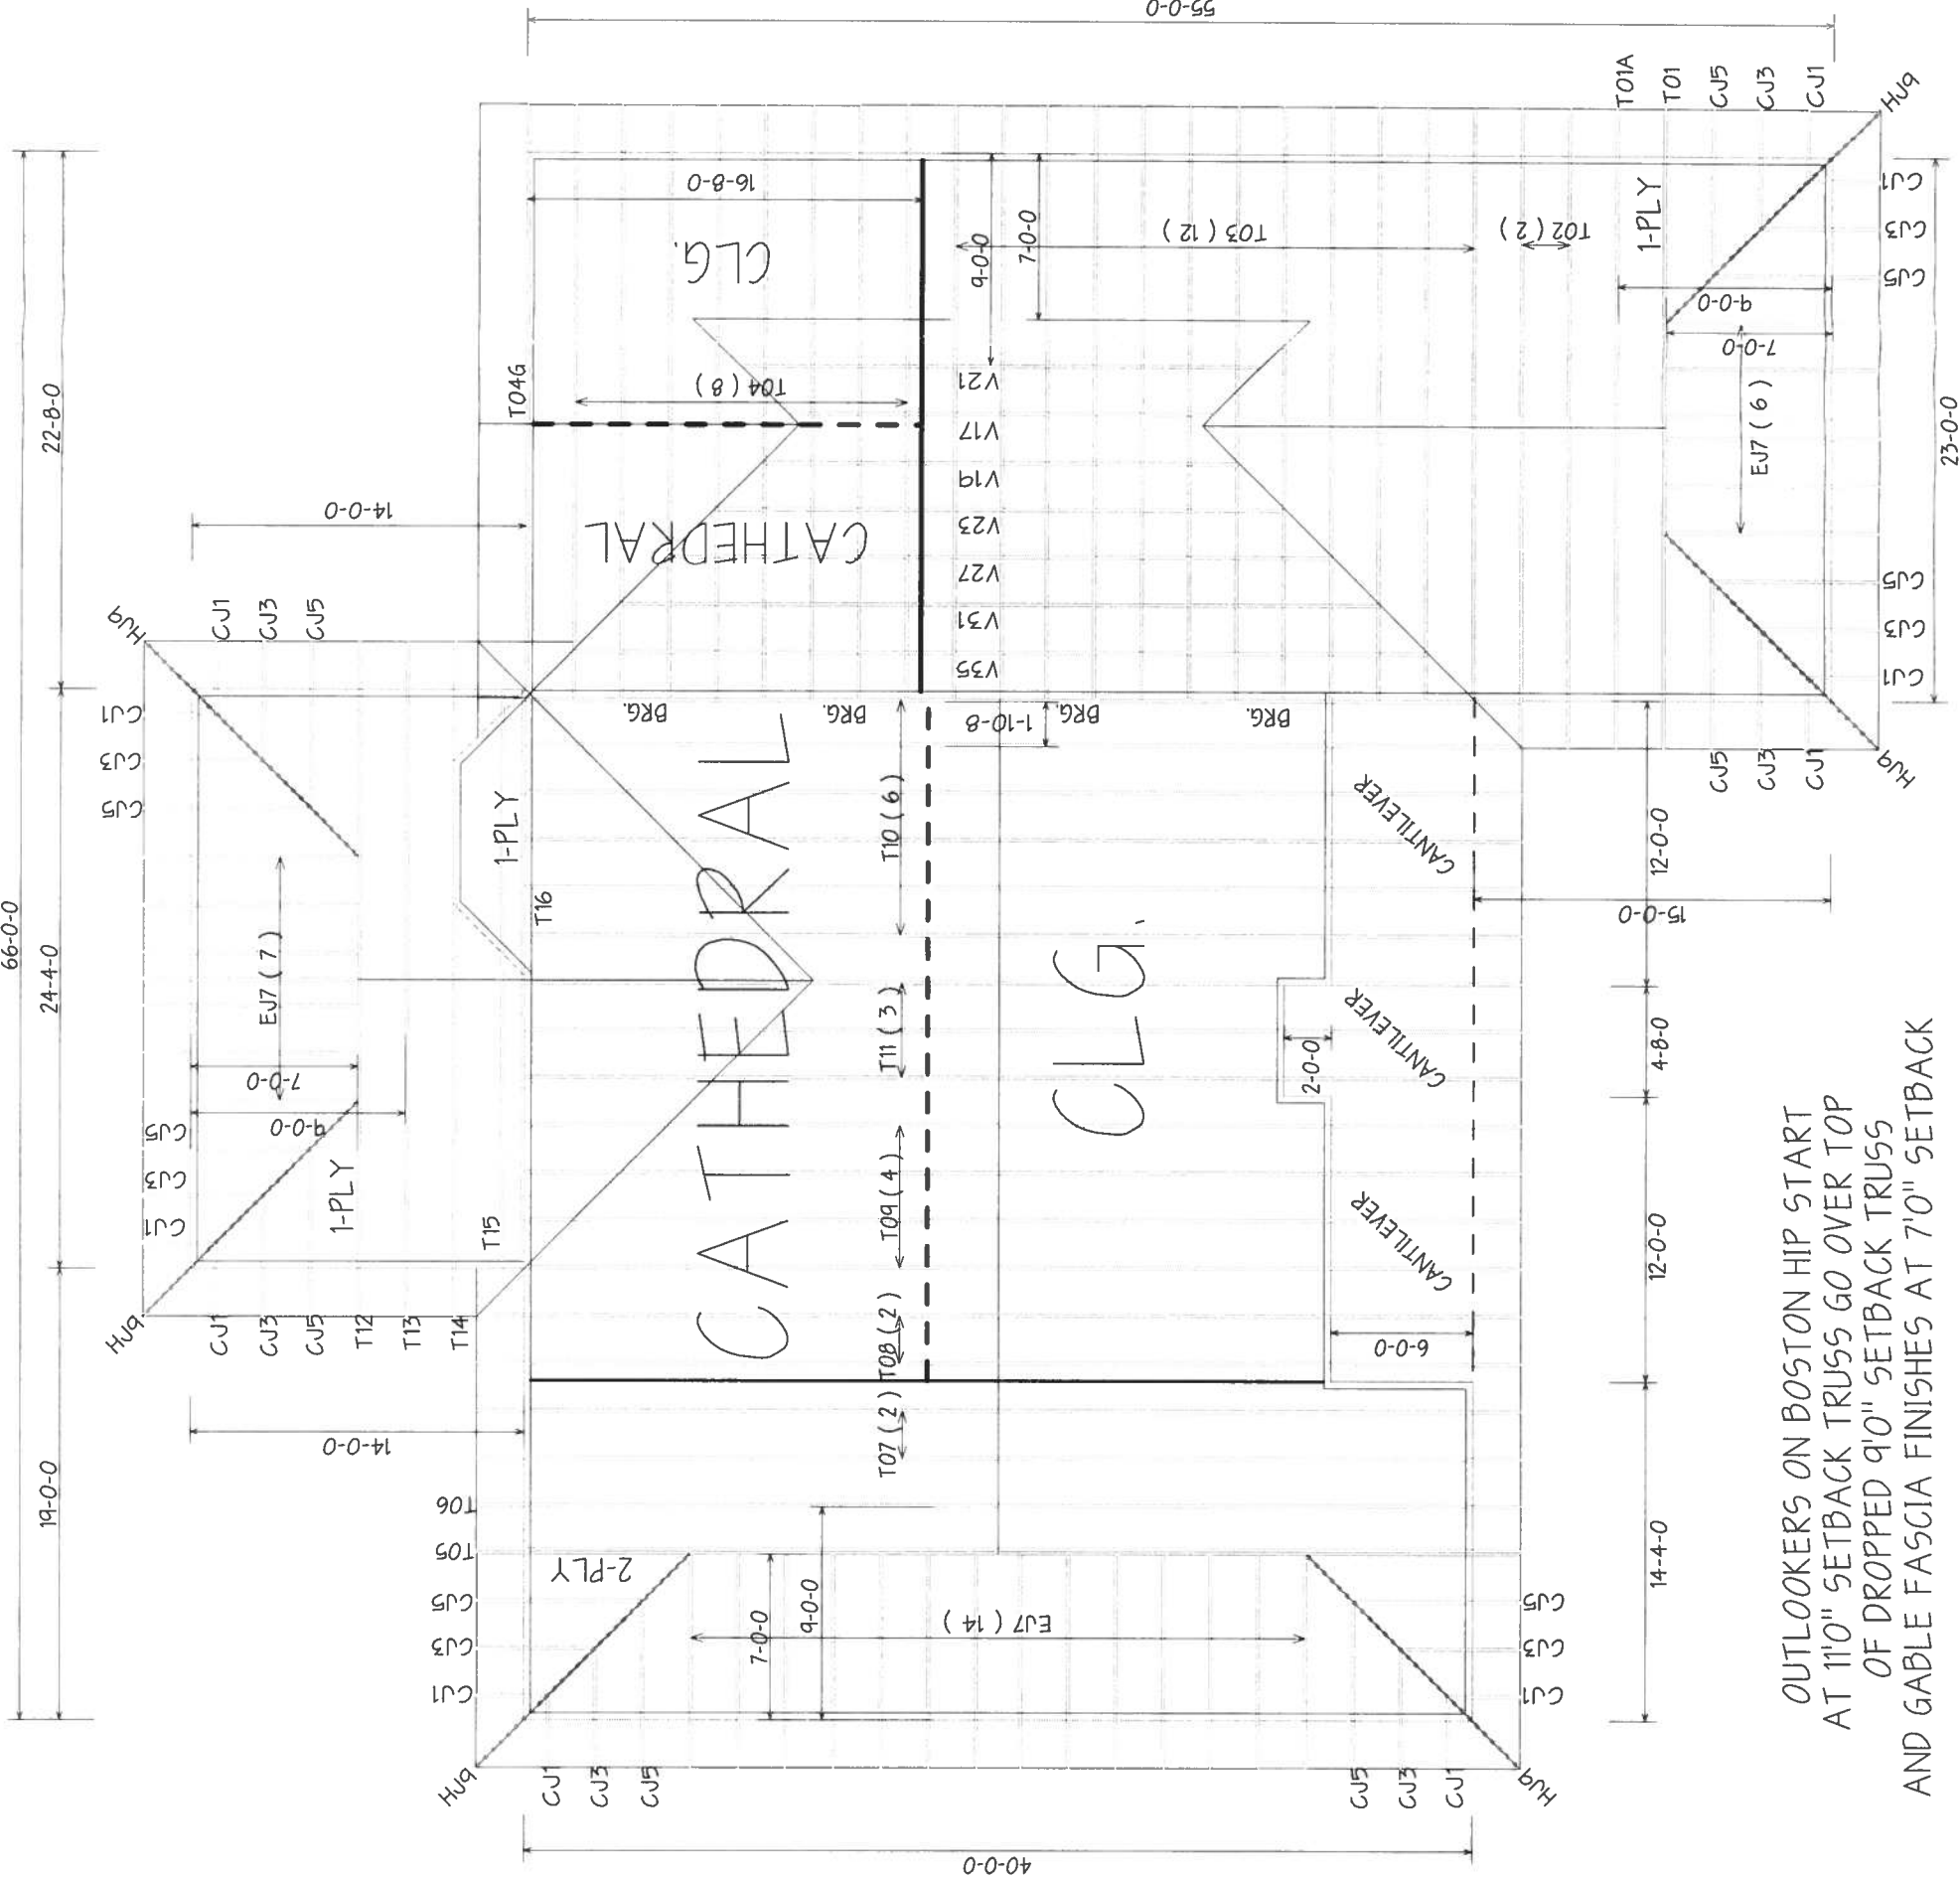


BEARING HEIGHT SCHEDULE

8'-1 1/8"

6/12 PITCH
2'0" O/H

Ronald
Clark
0701-29

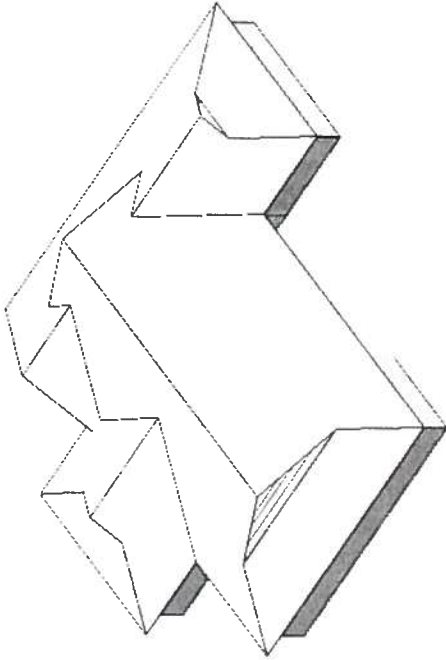

- NOTES:
- 1) REFER TO HD-91 (RECOMMENDATIONS FOR HANDLING INSTALLATION AND TEMPORARY BRACING) REFER TO ENGINEERED DRAWINGS FOR PERMANENT BRACING REQUIRED
 - 2) ALL TRUSSES (INCLUDING TRUSSES UNDER VALLEY FRAMING) MUST BE COMPLETELY DECKED OR REFER TO DETAIL VIDS FOR ALTERNATE BRACING REQUIREMENTS
 - 3) ALL VALLEYS ARE TO BE CONVENTIONALLY FRAMED BY BUILDER
 - 4) ALL TRUSSES ARE DESIGNED FOR 2.0G MAXIMUM STAGING UNLESS OTHERWISE NOTED
 - 5) ALL WALLS SHOWN ON PLACEMENT PLAN ARE CONSIDERED TO BE LOAD BEARING, UNLESS OTHERWISE NOTED
 - 6) 5Y4Z TRUSSES MUST BE INSTALLED WITH THE TOP BEING UP
 - 7) ALL ROOF TRUSS HANGERS TO BE SIMPSON HTU26 UNLESS OTHERWISE NOTED ALL FLOOR TRUSS HANGERS TO BE SIMPSON TH4422 UNLESS OTHERWISE NOTED
 - 8) BEAM/HEADER/LINTEL (HDR) TO BE FURNISHED BY BUILDER

SHOP DRAWING APPROVAL

THIS LAYOUT IS THE SOLE SOURCE FOR FABRICATION OF TRUSSES AND VIDS. ALL PREVIOUS ARCHITECTURAL OR OTHER TRUSS LAYOUTS, REVIEW AND APPROVAL OF THIS LAYOUT MUST BE RECEIVED BEFORE ANY TRUSSES WILL BE BUILT. VERIFY ALL CONDITIONS TO INSURE AGAINST CHANGES THAT WILL RESULT IN EXTRA CHARGES TO YOU.

Requested Delivery Date _____

Approved By _____ Date: _____



PHONE 904-437-3349 FAX 904-437-3994

Jacksonville

PHONE 904-772-6100 FAX 904-772-1973

Lake City

PHONE 904-795-6844 FAX 904-795-7973

Sanford

PHONE 407-322-0059 FAX 407-322-5553

BUILDER CLARK CONST.

LEGAL ADDRESS LOT 58 SASSAFRAS ACRES

MODEL CUSTOM REVISION SCALE NT5

DATE 1-8-07 DRAWN BY K.L.H. L222243