



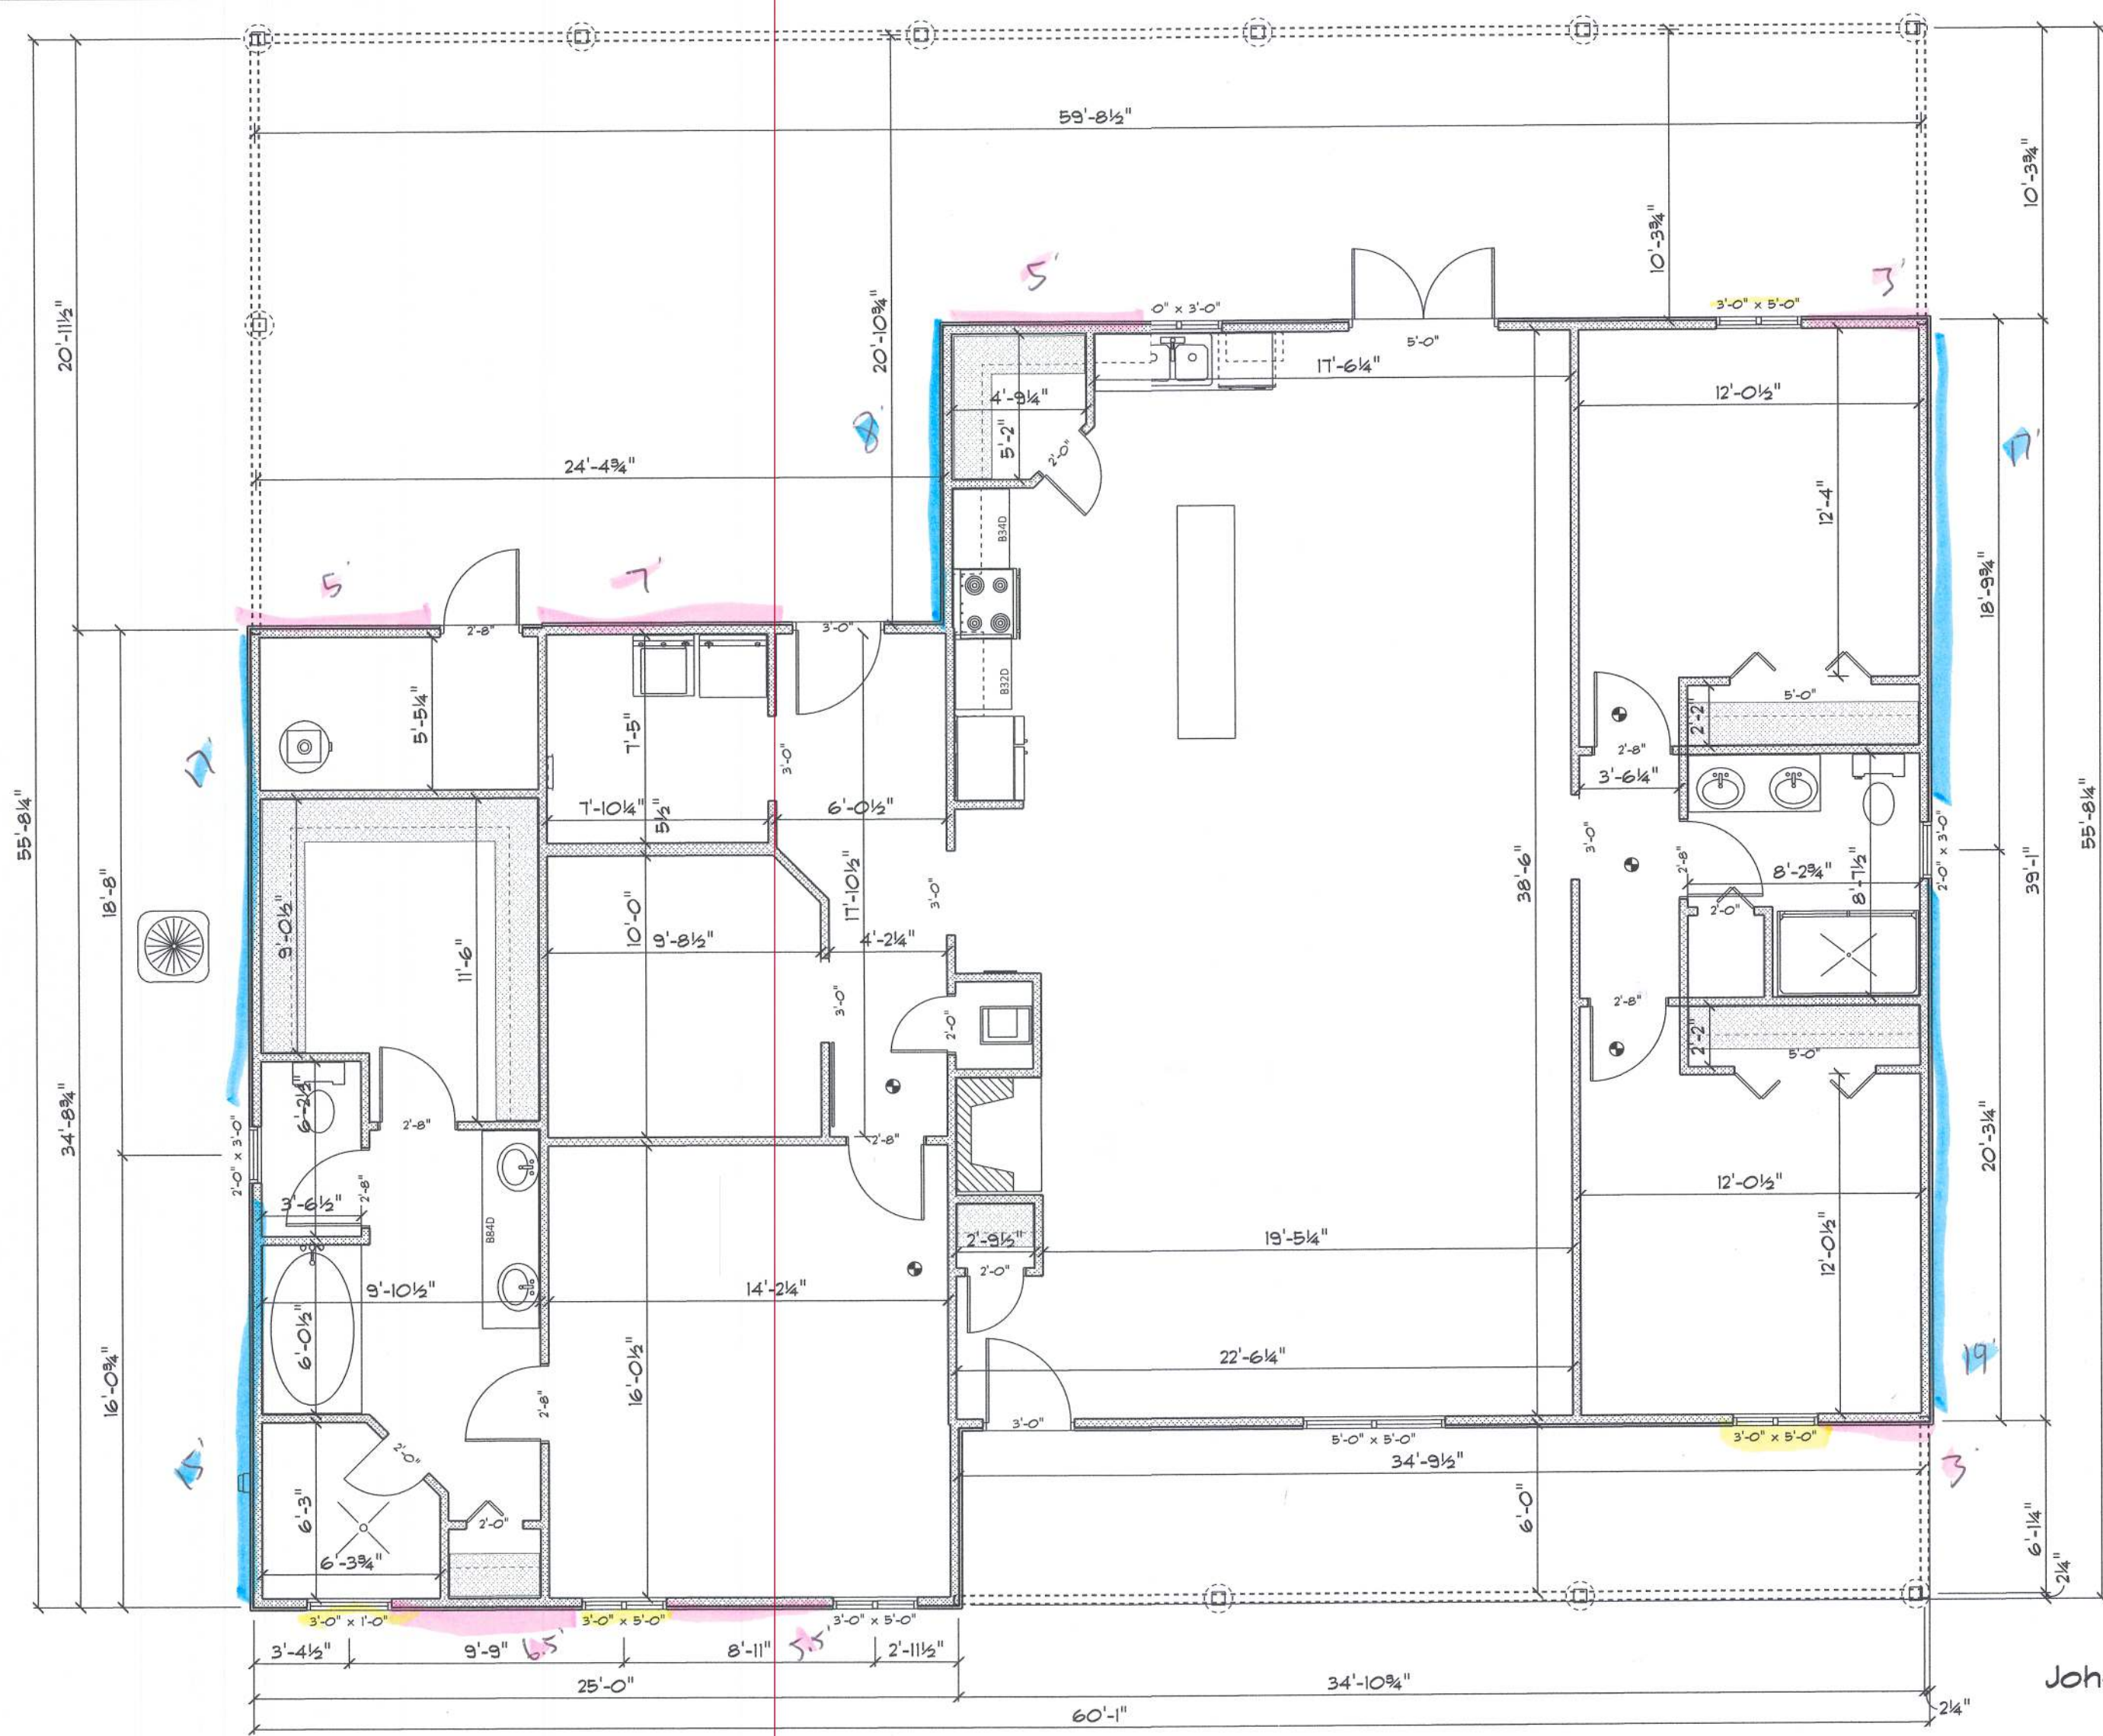

AREA SCHEDULE		
NAME	COLOR	AREA
Gross Floor Area		2271.1 sq ft.
Area 2		1092.123 sq ft.
Area 3		3366.361 sq ft.

John Norris Construction, L.L.C.
Spec House
Lake City, FL

TR-76
Long-35

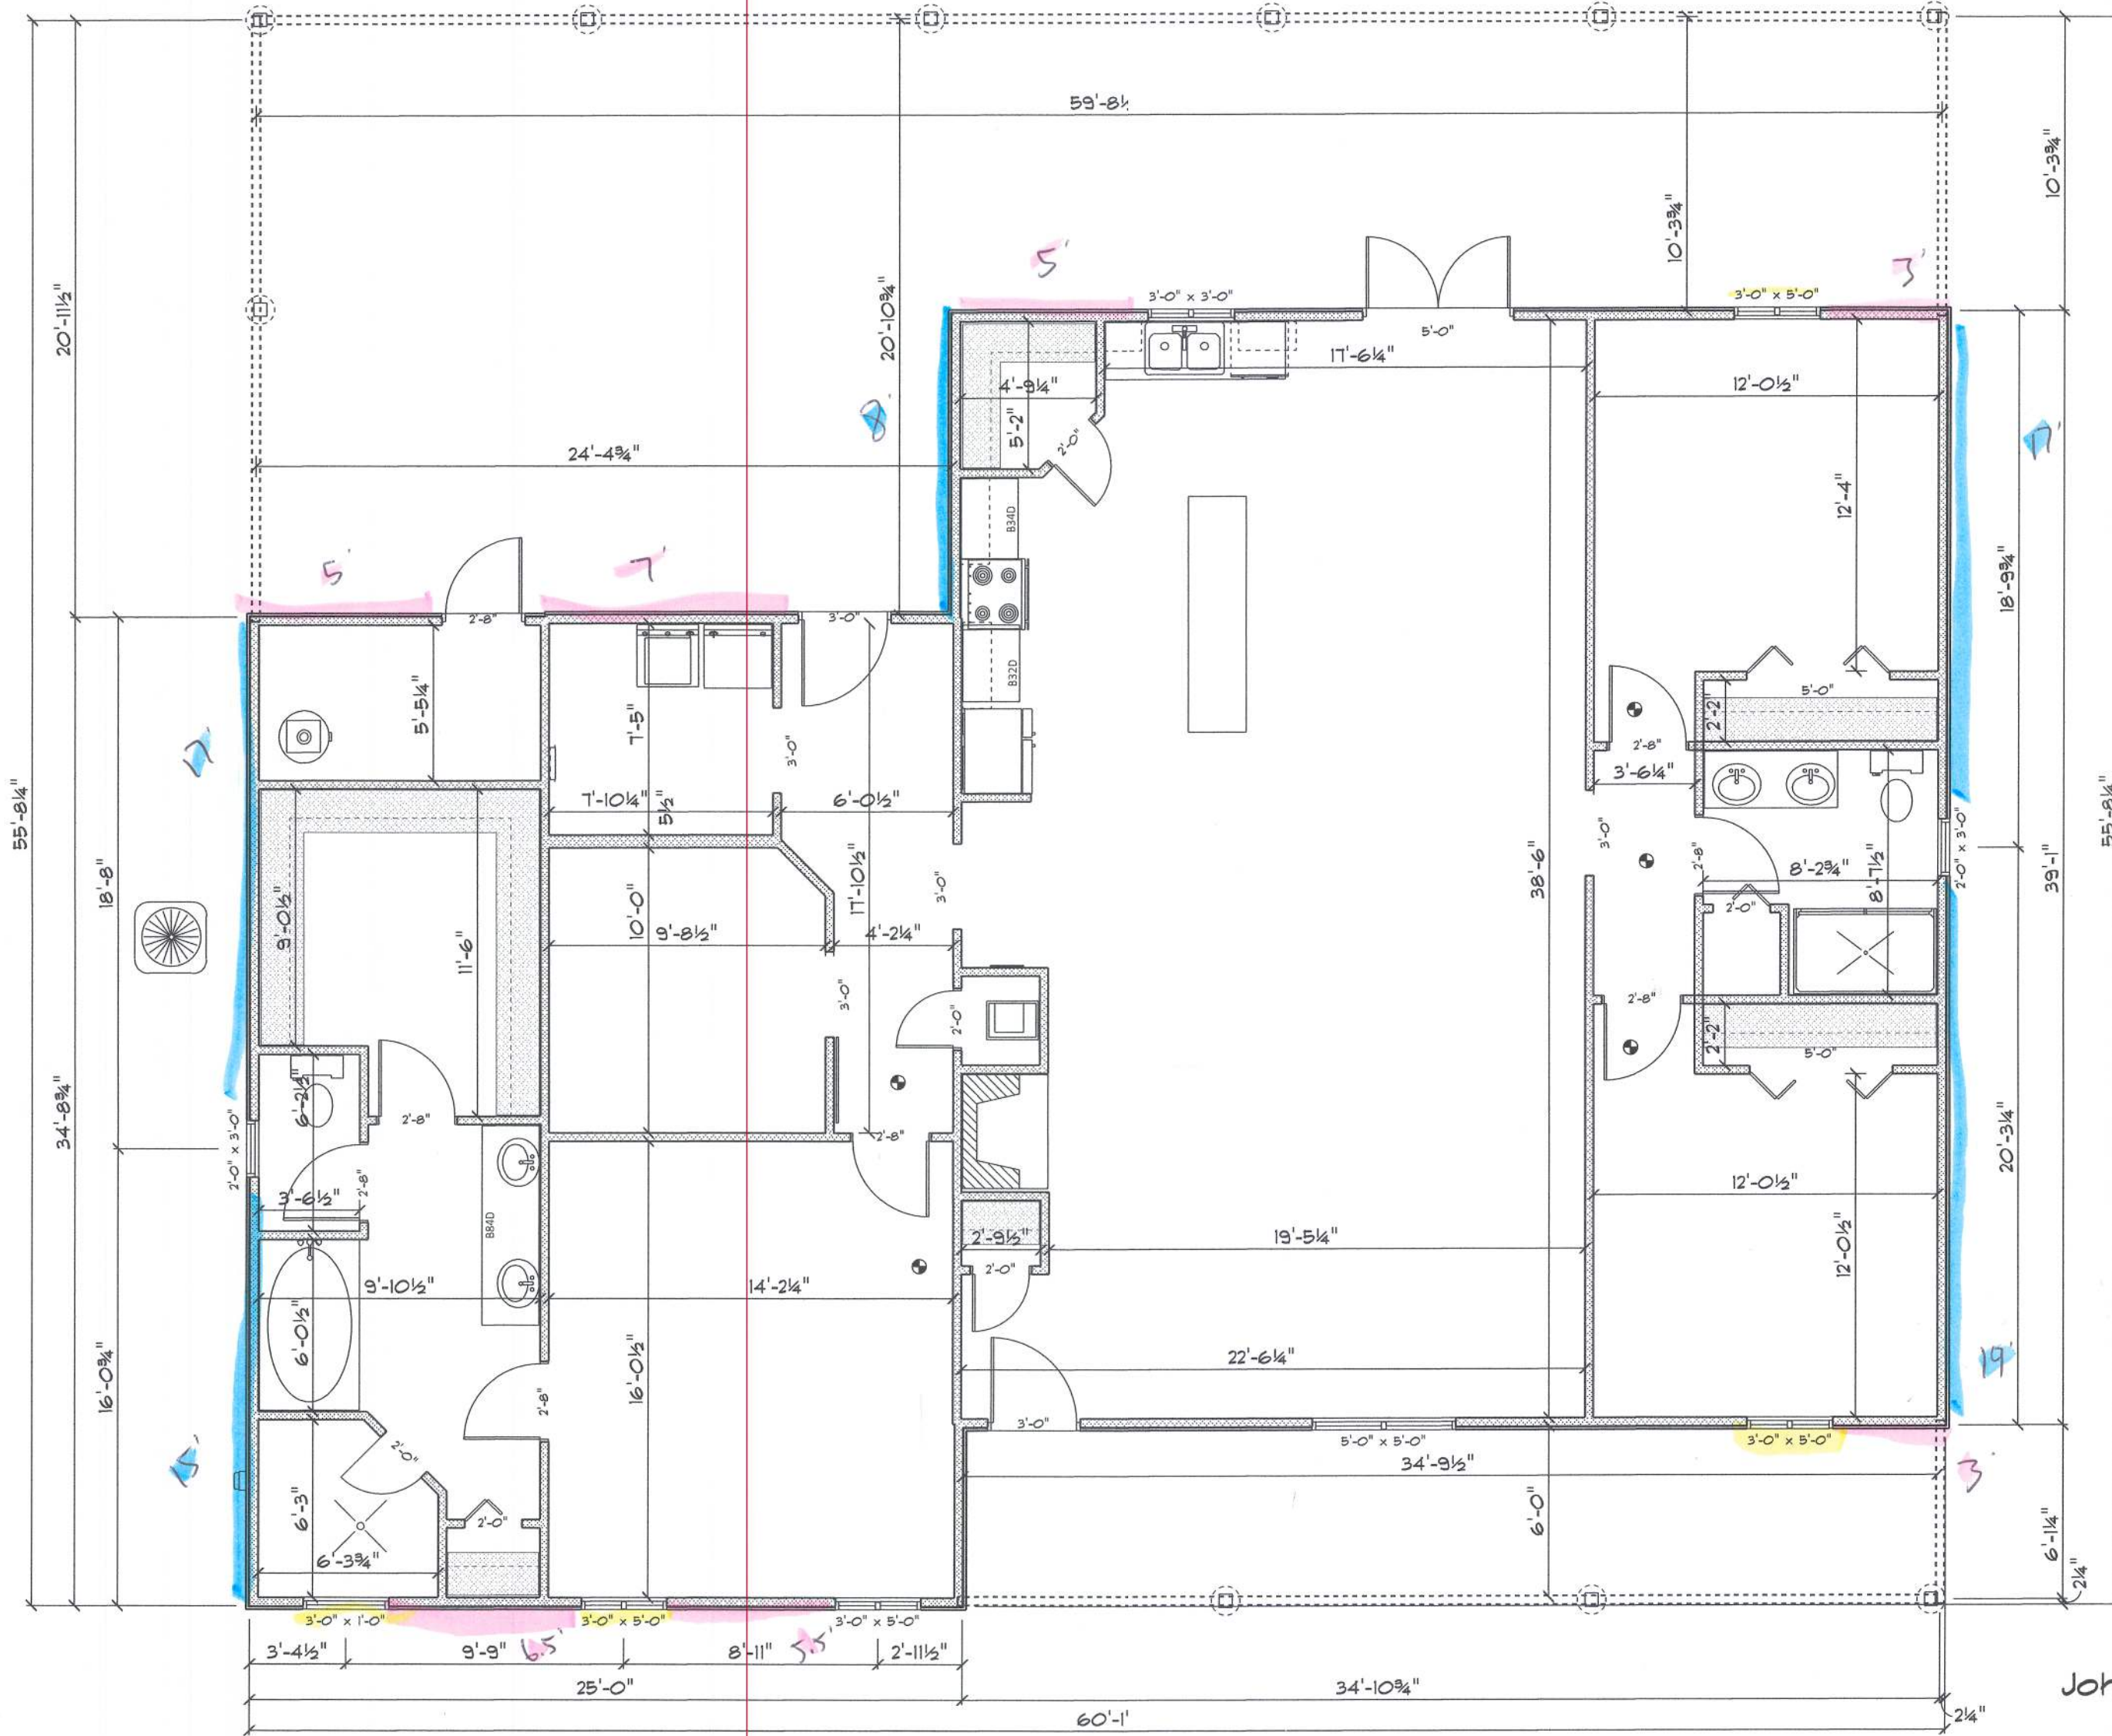


TR-76
Long-35

AREA SCHEDULE		
NAME	COLOR	AREA
Gross Floor Area	2	2271.8 sq. ft.
Area 2	1	1092.3 sq. ft.
Area 3	3	3366.1 sq. ft.

John Norris Construction, L.L.C.
Spec House
Lake City, FL

5

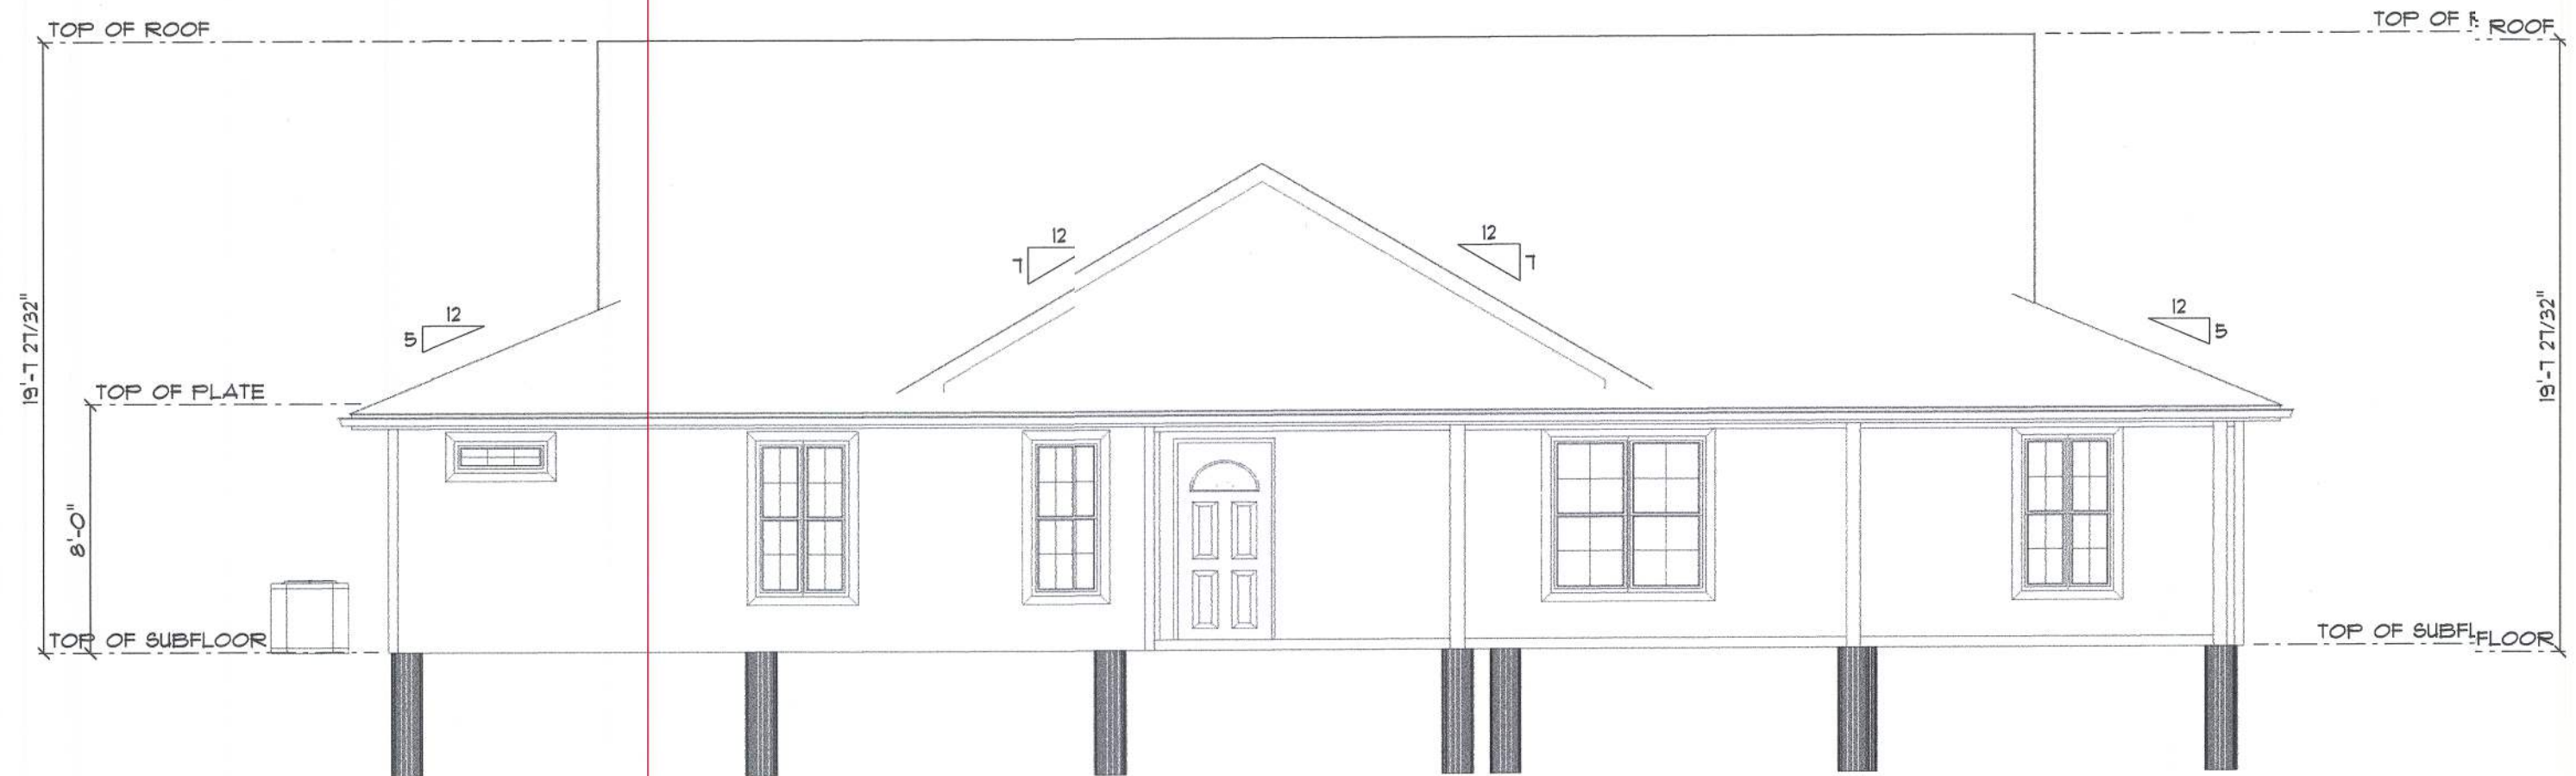


Front Elevation

SCALE: $\frac{1}{8}'' = 1'-0''$




Rear Elevation

SCALE: $\frac{1}{8}'' = 1'-0''$

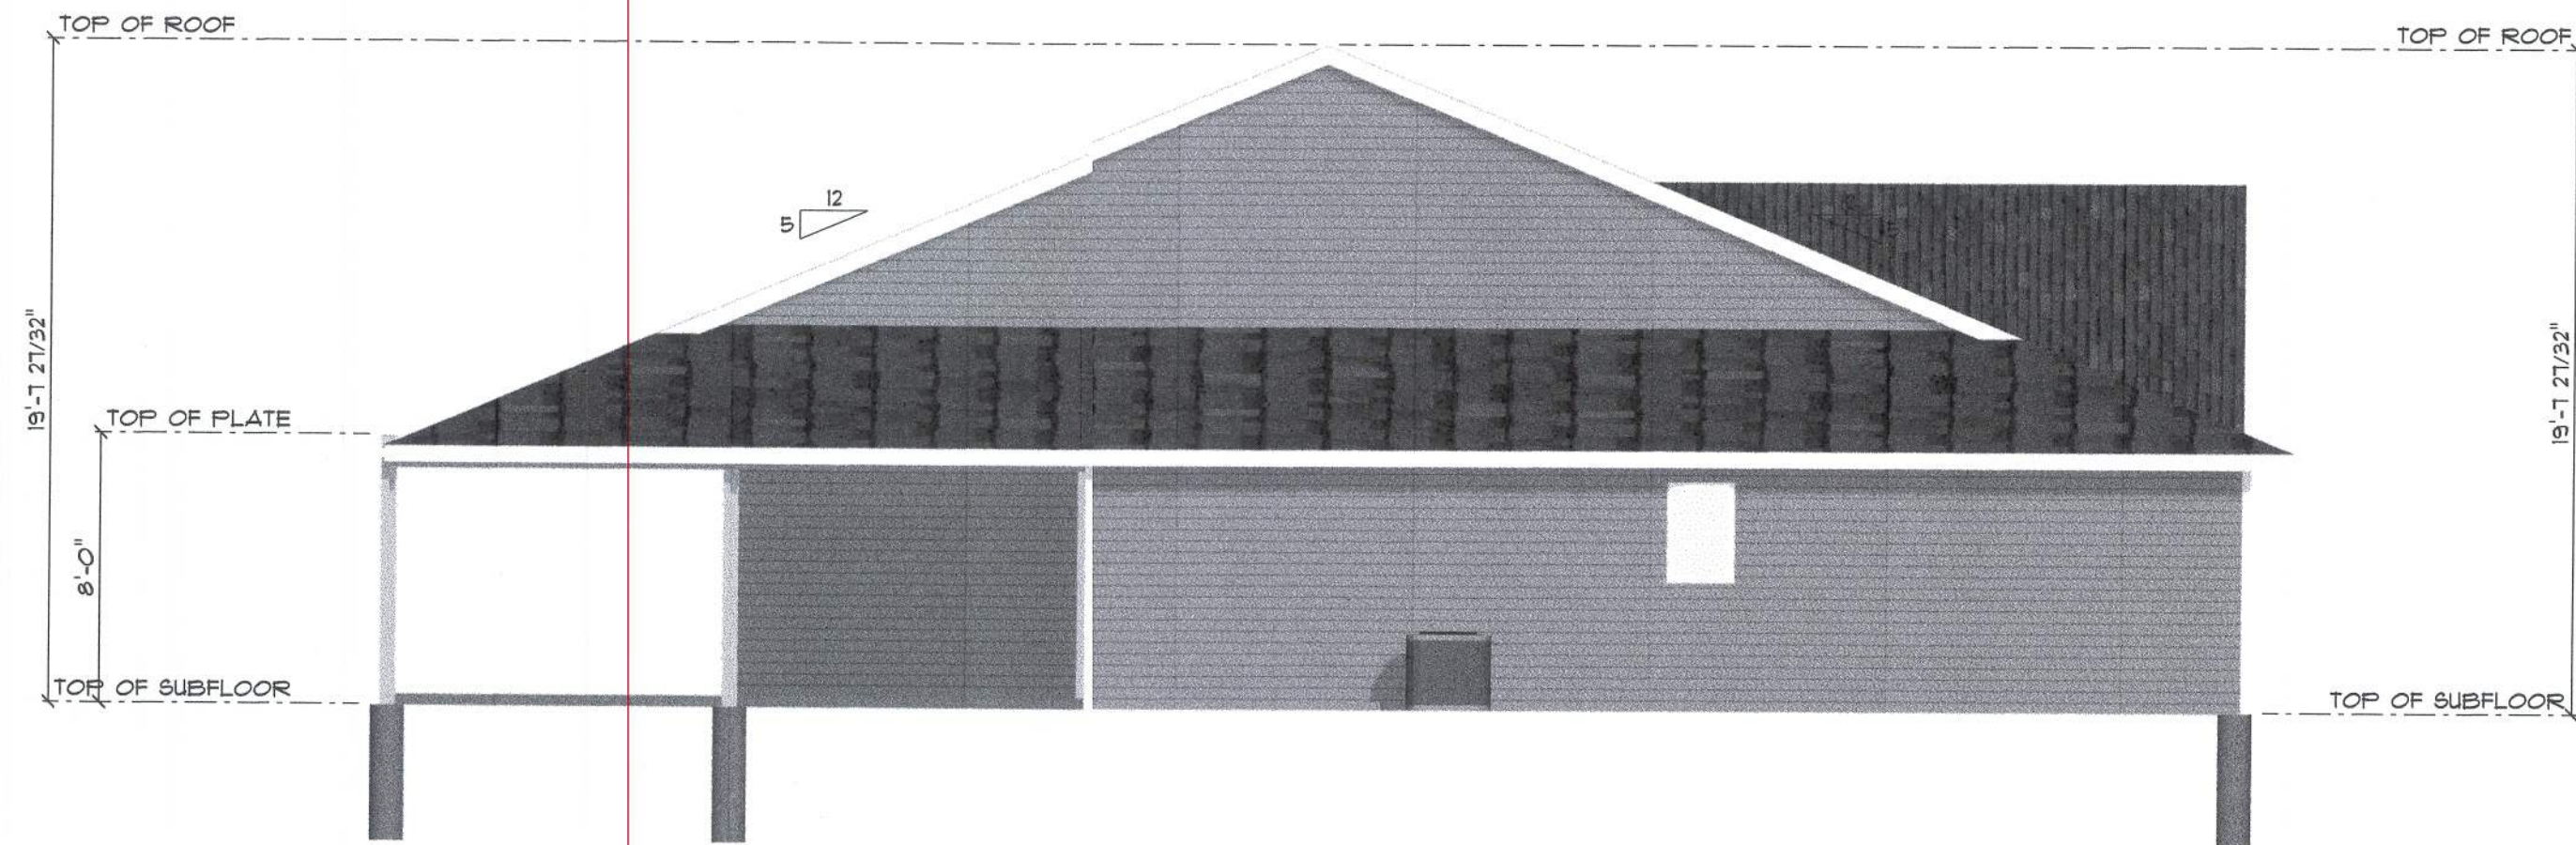

Left Elevation

SCALE: $1/8'' = 1'-0''$

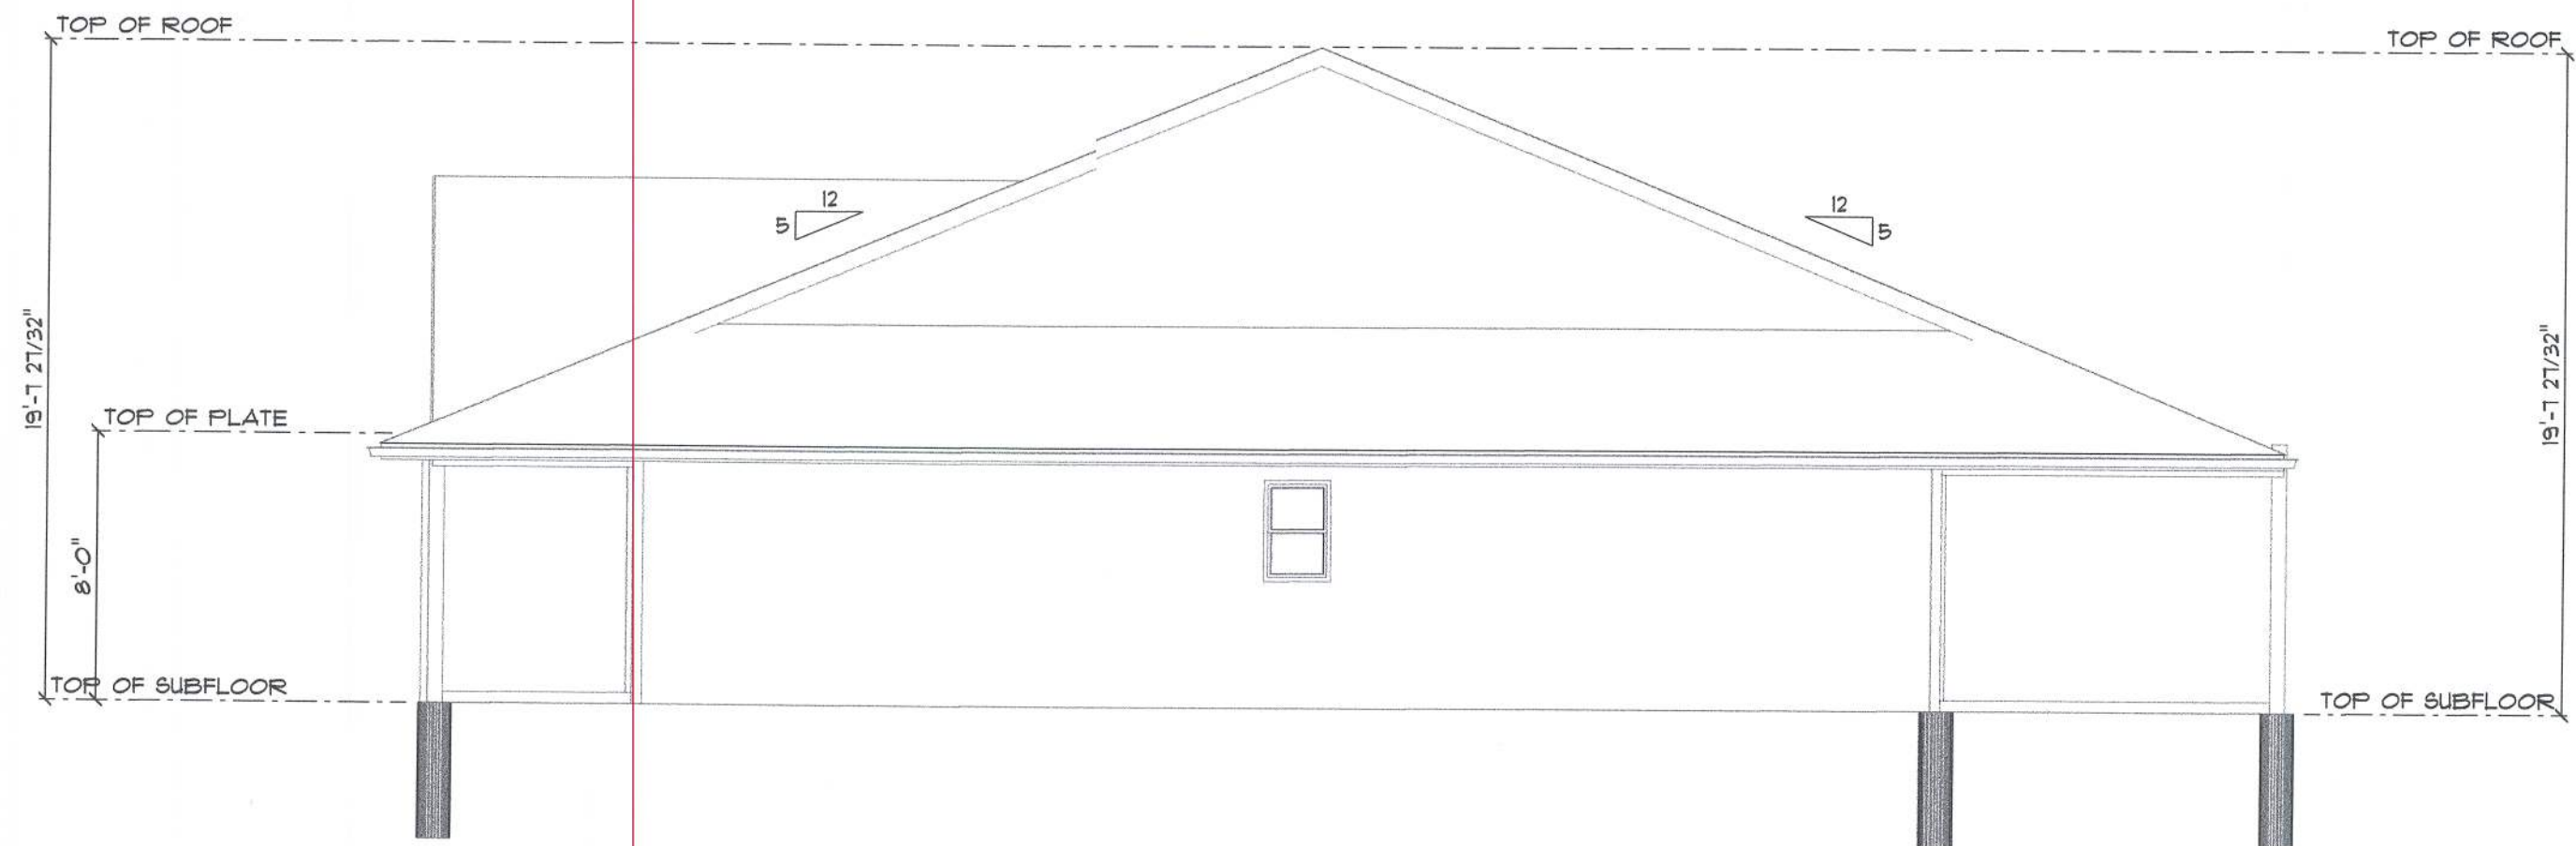

Right Elevation

SCALE: $1/8'' = 1'-0''$