



STATE OF FLORIDA
 DEPARTMENT OF HEALTH
 ONSITE SEWAGE TREATMENT AND DISPOSAL
 SYSTEM
 APPLICATION FOR CONSTRUCTION PERMIT

PERMIT NO. 21-0516
 DATE PAID: 6/4/21
 FEE PAID: 60.00
 RECEIPT #: 1678812

APPLICATION FOR:

- New System Existing System Holding Tank Innovative
 Repair Abandonment Temporary _____

APPLICANT: Kent Greartz

AGENT: Dan Denton / Holly Electric Inc TELEPHONE: 886-344-6323

MAILING ADDRESS: 141 SW Hummingbird Glb Lake City FL 32024

TO BE COMPLETED BY APPLICANT OR APPLICANT'S AUTHORIZED AGENT. SYSTEMS MUST BE CONSTRUCTED BY A PERSON LICENSED PURSUANT TO 489.105(3)(m) OR 489.552, FLORIDA STATUTES. IT IS THE APPLICANT'S RESPONSIBILITY TO PROVIDE DOCUMENTATION OF THE DATE THE LOT WAS CREATED OR PLATTED (MM/DD/YY) IF REQUESTING CONSIDERATION OF STATUTORY GRANDFATHER PROVISIONS.

PROPERTY INFORMATION

LOT: _____ BLOCK: _____ SUBDIVISION: _____ PLATTED: _____

PROPERTY ID #: 11-45-11-02905-000 ZONING: _____ I/M OR EQUIVALENT: [Y / N]

PROPERTY SIZE: 4.22 ACRES WATER SUPPLY: [] PRIVATE PUBLIC [] <=2000GPD [] >2000GPD

IS SEWER AVAILABLE AS PER 381.0065, FS? [Y / N] DISTANCE TO SEWER: _____ FT

PROPERTY ADDRESS: 2058 FL-247 Lake City, FL 32024

DIRECTIONS TO PROPERTY: L- FL 247 from US 90 2mi on Right

BUILDING INFORMATION

RESIDENTIAL COMMERCIAL

Unit No	Type of Establishment	No. of Bedrooms	Building Area Sqft	Commercial/Institutional System Design Table 1, Chapter 64E-6, FAC
---------	-----------------------	-----------------	--------------------	--

1	<u>Storage</u>	<u>0</u>	<u>1200</u>	<u>2003 Rep - No original</u>
2	_____	_____	_____	_____
3	_____	_____	_____	_____
4	_____	_____	_____	_____


Floor/Equipment Drain Other (specify) _____

SIGNATURE: _____

DATE: 6/4/21

540'

21-0514

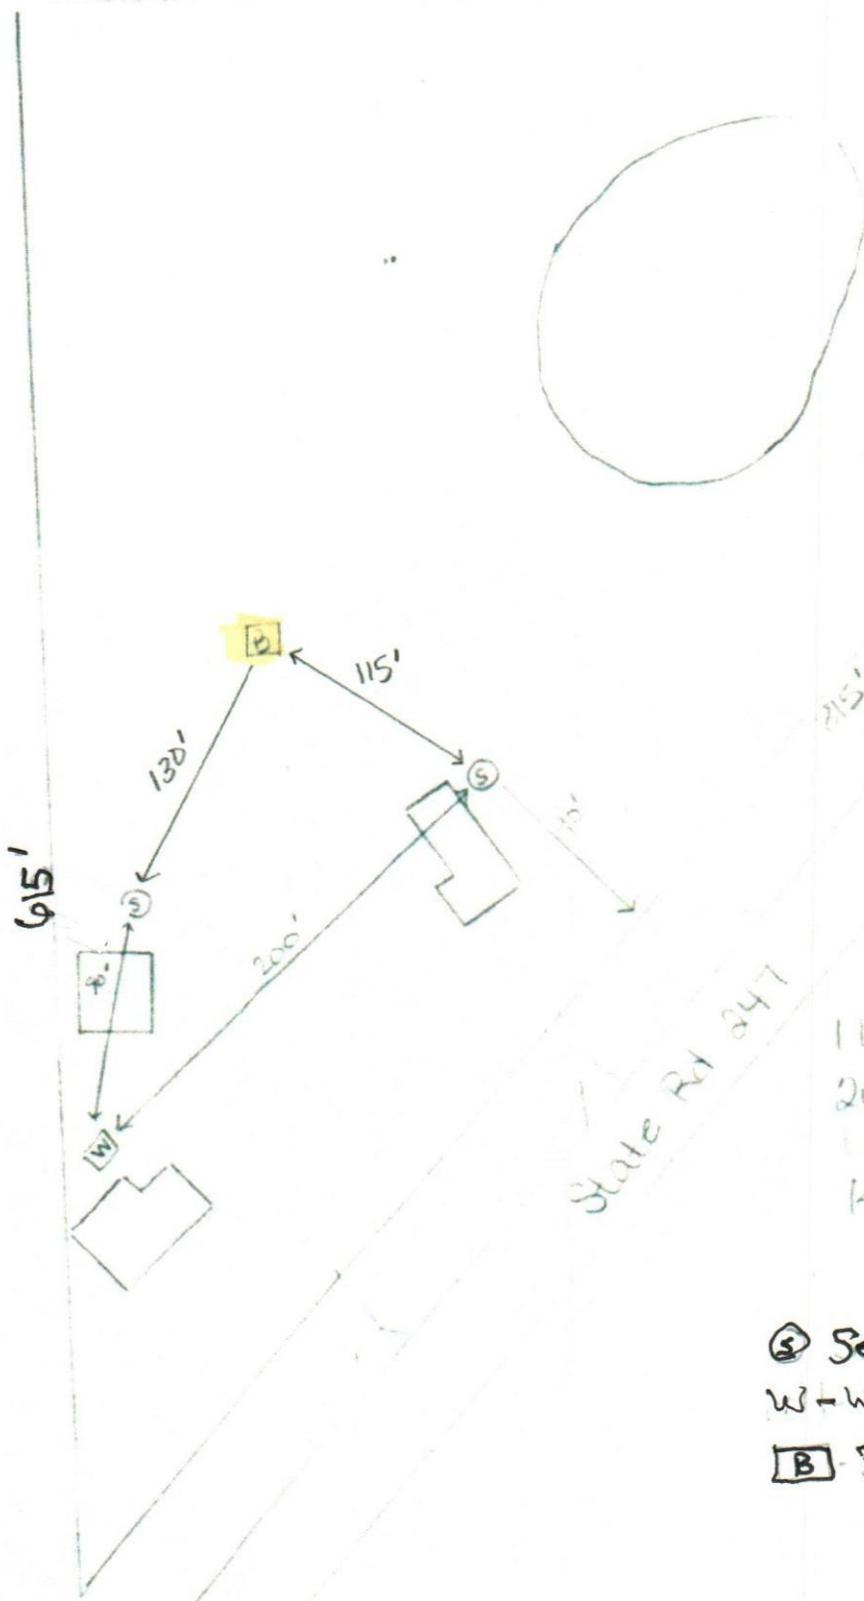

State Rd 247

11-48-16-02495-000
 2058 SR 247
 Lake City, FL
 K. Grant 2

- Ⓢ Septic (2)
- W - Well (1)
- ⓑ 30x40 Building