



STATE OF FLORIDA  
DEPARTMENT OF HEALTH  
ON-SITE SEWAGE TREATMENT AND DISPOSAL  
SYSTEM  
APPLICATION FOR CONSTRUCTION PERMIT

PERMIT NO. 21-0889  
DATE PAID: 10/25/01  
FEE PAID: 200.00  
RECEIPT #: 1759255

APPLICATION FOR:

☐ New System ☒ Existing System ☐ Holding Tank ☐ Innovative  
☐ Repair ☐ Abandonment ☐ Temporary ☐

APPLICANT: Deryl Williams

AGENT: \_\_\_\_\_ TELEPHONE 386-623-0911

MAILING ADDRESS: 281 SW Stewart Loop Lake City FL 32024

TO BE COMPLETED BY APPLICANT OR APPLICANT'S AUTHORIZED AGENT. SYSTEMS MUST BE CONSTRUCTED BY A PERSON LICENSED PURSUANT TO 489.105(3)(m) OR 489.552, FLORIDA STATUTES. IT IS THE APPLICANT'S RESPONSIBILITY TO PROVIDE DOCUMENTATION OF THE DATE THE LOT WAS CREATED OR PLATTED (MM/DD/YY) IF REQUESTING CONSIDERATION OF STATUTORY GRANDFATHER PROVISIONS.

PROPERTY INFORMATION

LOT: 4 BLOCK: A SUBDIVISION: Plantation Estates PLATTED: \_\_\_\_\_

PROPERTY ID #: 25-45-16-03160-000 ZONING: \_\_\_\_\_ I/M OR EQUIVALENT: ☒ Y ☐ N

PROPERTY SIZE: 2.239 ACRES WATER SUPPLY: ☒ PRIVATE PUBLIC ☐ <=2000GPD ☐ >2000GPD

IS SEWER AVAILABLE AS PER 381.0065, FS? ☒ Y ☐ N DISTANCE TO SEWER: \_\_\_\_\_ FT

PROPERTY ADDRESS: 281 SW Stewart Loop Lake City FL 32024

DIRECTIONS TO PROPERTY: take SW State Road 47 to SW County Road 242  
turn onto 242 Turn down Stewart Loop Driveways on 1st  
Curve are my drive way (on the left)

BUILDING INFORMATION

☒ RESIDENTIAL ☐ COMMERCIAL

Unit No	Type of Establishment	No. of Bedrooms	Building Area Sqft	Commercial/Institutional System Design Table 1, Chapter 64E-6, FAC
1	30x40 PEMB	0	1200	Lot 4 Block A Plantation Estates S/P
2	Storage Building			774-798, AC 1174-643, AC #2 1428-2720
3				Home built 1968
4				2000 repair attached

☐ Floor/Equipment Drains ☐ Other (Specify) \_\_\_\_\_

SIGNATURE: Deryl Williams DATE: 9.24.21




STATE OF FLORIDA  
DEPARTMENT OF HEALTH  
APPLICATION FOR CONSTRUCTION PERMIT

Permit Application Number 21-0889

----- PART II - SITEPLAN -----

Scale: Each block represents 10 feet and 1 inch = 40 feet

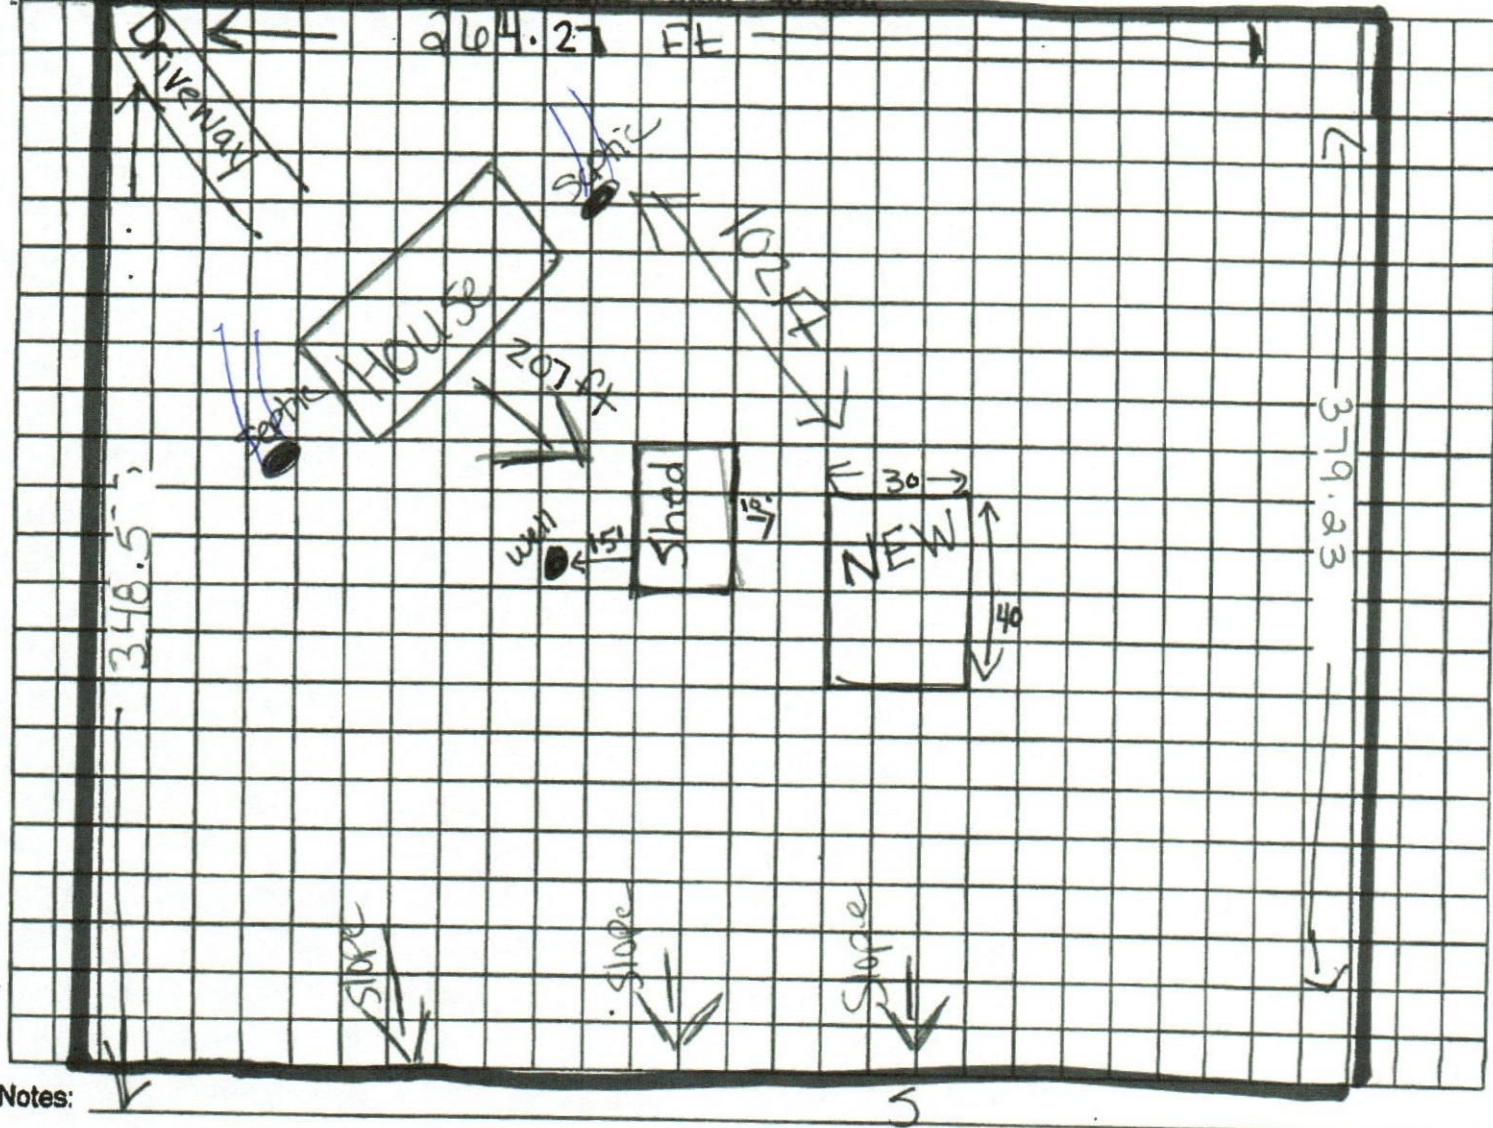

Notes:

Site Plan submitted by: Daryl Williams TITLE owner DATE: 9-24-21  
Plan Approved X Not Approved \_\_\_\_\_ Date 10-27-21  
By Jalili Ind Env Health Director Columbia County Health Department

ALL CHANGES MUST BE APPROVED BY THE COUNTY HEALTH DEPARTMENT