

FW



STATE OF FLORIDA
DEPARTMENT OF ENVIRONMENTAL PROTECTION
ONSITE SEWAGE TREATMENT AND DISPOSAL
SYSTEM (OSTDS)

PERMIT NO. 25-1925
DATE PAID: 12/18/25
FEE PAID: 318.00
RECEIPT #: 2282273

APPLICATION FOR CONSTRUCTION PERMIT

APPLICATION FOR:

- New System Existing System Holding Tank Innovative
- Repair Abandonment Temporary

APPLICANT: Sacha Malua EMAIL: smithseptic@outlook.com
 AGENT: Smith Septic - Roy Smith TELEPHONE: 386-935-1429
 MAILING ADDRESS: P.O. Box 838, Bell, FL 32619

TO BE COMPLETED BY APPLICANT OR APPLICANT'S AUTHORIZED AGENT. SYSTEMS MUST BE CONSTRUCTED BY A PERSON LICENSED PURSUANT TO 489.105(3) (m) OR 489.552, FLORIDA STATUTES. IT IS THE APPLICANT'S RESPONSIBILITY TO PROVIDE DOCUMENTATION OF THE DATE THE LOT WAS CREATED OR PLATTED (MM/DD/YY) IF REQUESTING CONSIDERATION OF STATUTORY GRANDFATHER PROVISIONS.

PROPERTY INFORMATION

OSTDS REMEDIATION PLAN? Y / N

LOT: 21 BLOCK: 6 SUBDIVISION: Three Rivers Estates PLATTED: 1969

PROPERTY ID #: 00-00-00-01438-321 ZONING: _____ I/M OR EQUIVALENT: Y / N

PROPERTY SIZE: .82 ACRES WATER SUPPLY: PRIVATE PUBLIC <=2000GPD >2000GPD

IS SEWER AVAILABLE AS PER 381.0065, FS? Y / N DISTANCE TO SEWER: n/a FT

PROPERTY ADDRESS: SW Boundary Way, Ft. White, FL 32038

DIRECTIONS TO PROPERTY: 47 South TRP SR27 TR^{sw} e Roberts TR^{sw} e Kentucky TRP SW Boundary way property - north

BUILDING INFORMATION

RESIDENTIAL COMMERCIAL

Unit No	Type of Establishment	No. of Bedrooms	Building Area Sqft	Commercial/Institutional System Design Table I, Chapter 62-6, FAC
1	<u>Mobile Home</u>	<u>3</u>	<u>1,216</u>	
2				
3				
4				

Floor/Equipment Drains Other (Specify) _____

SIGNATURE: _____ DATE: 12-15-25

DEP 4015, 06-21-2022 (Obsoletes previous editions which may not be used)
Incorporated 62-6.004, FAC

25-0975




SITE PLAN

New Septic System
Address: TBD SW Boundary Way
Parcel ID: 00-00-00-01438-321
Owner: Malua

SMITHS SEPTIC

INSTALLS - REPAIRS - PUMPING
PORTABLE TOILETS

P.O. Box 838, Bell, FL 32619
(386) 935-1429 smithseptic@outlook.com

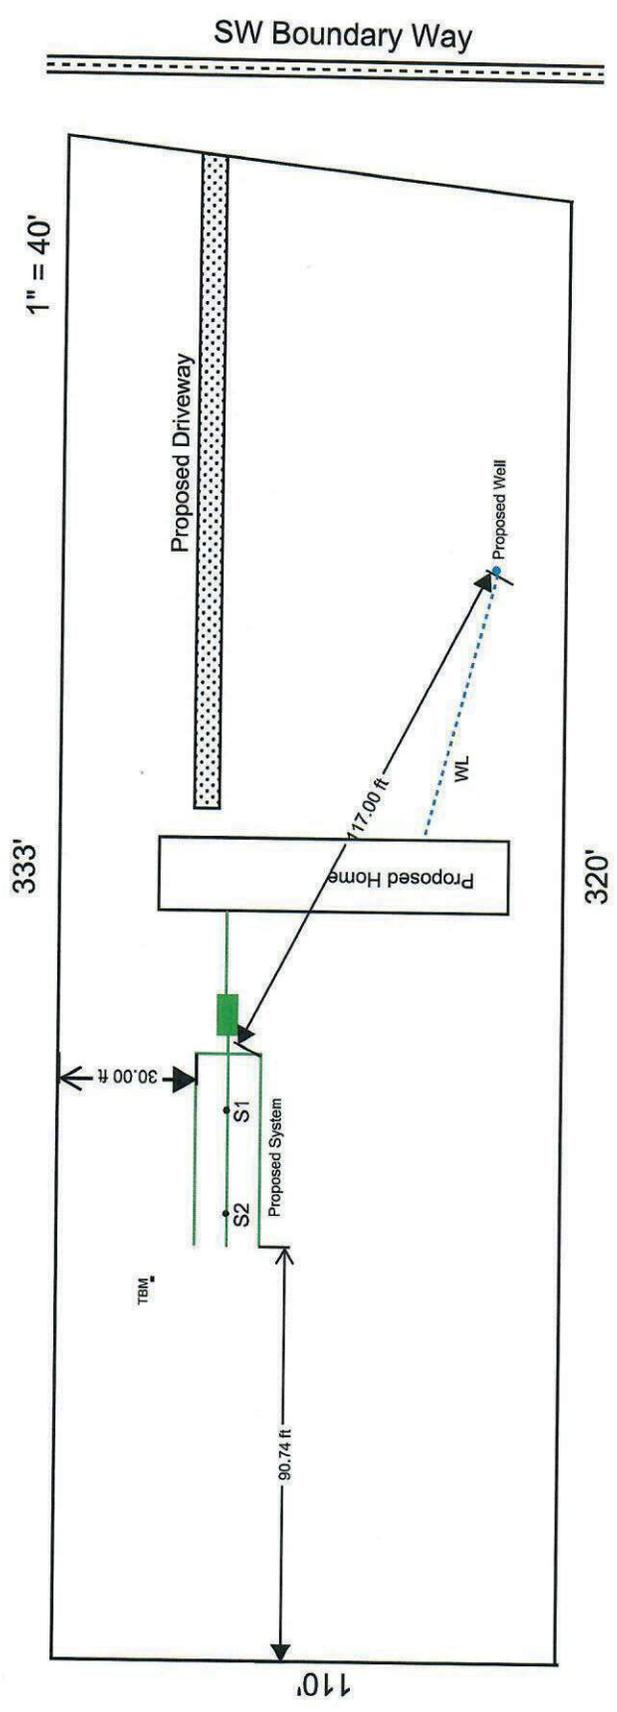

Digitally signed by Roy Smith
DN: C=US,
E=crsmith@windstream.net,
O=Smiths Septic Tank
Service, CN=Roy Smith
Date: 2025.12.16
12:08:00-05'00'

Roy Smith

Columbia 1/17/25