


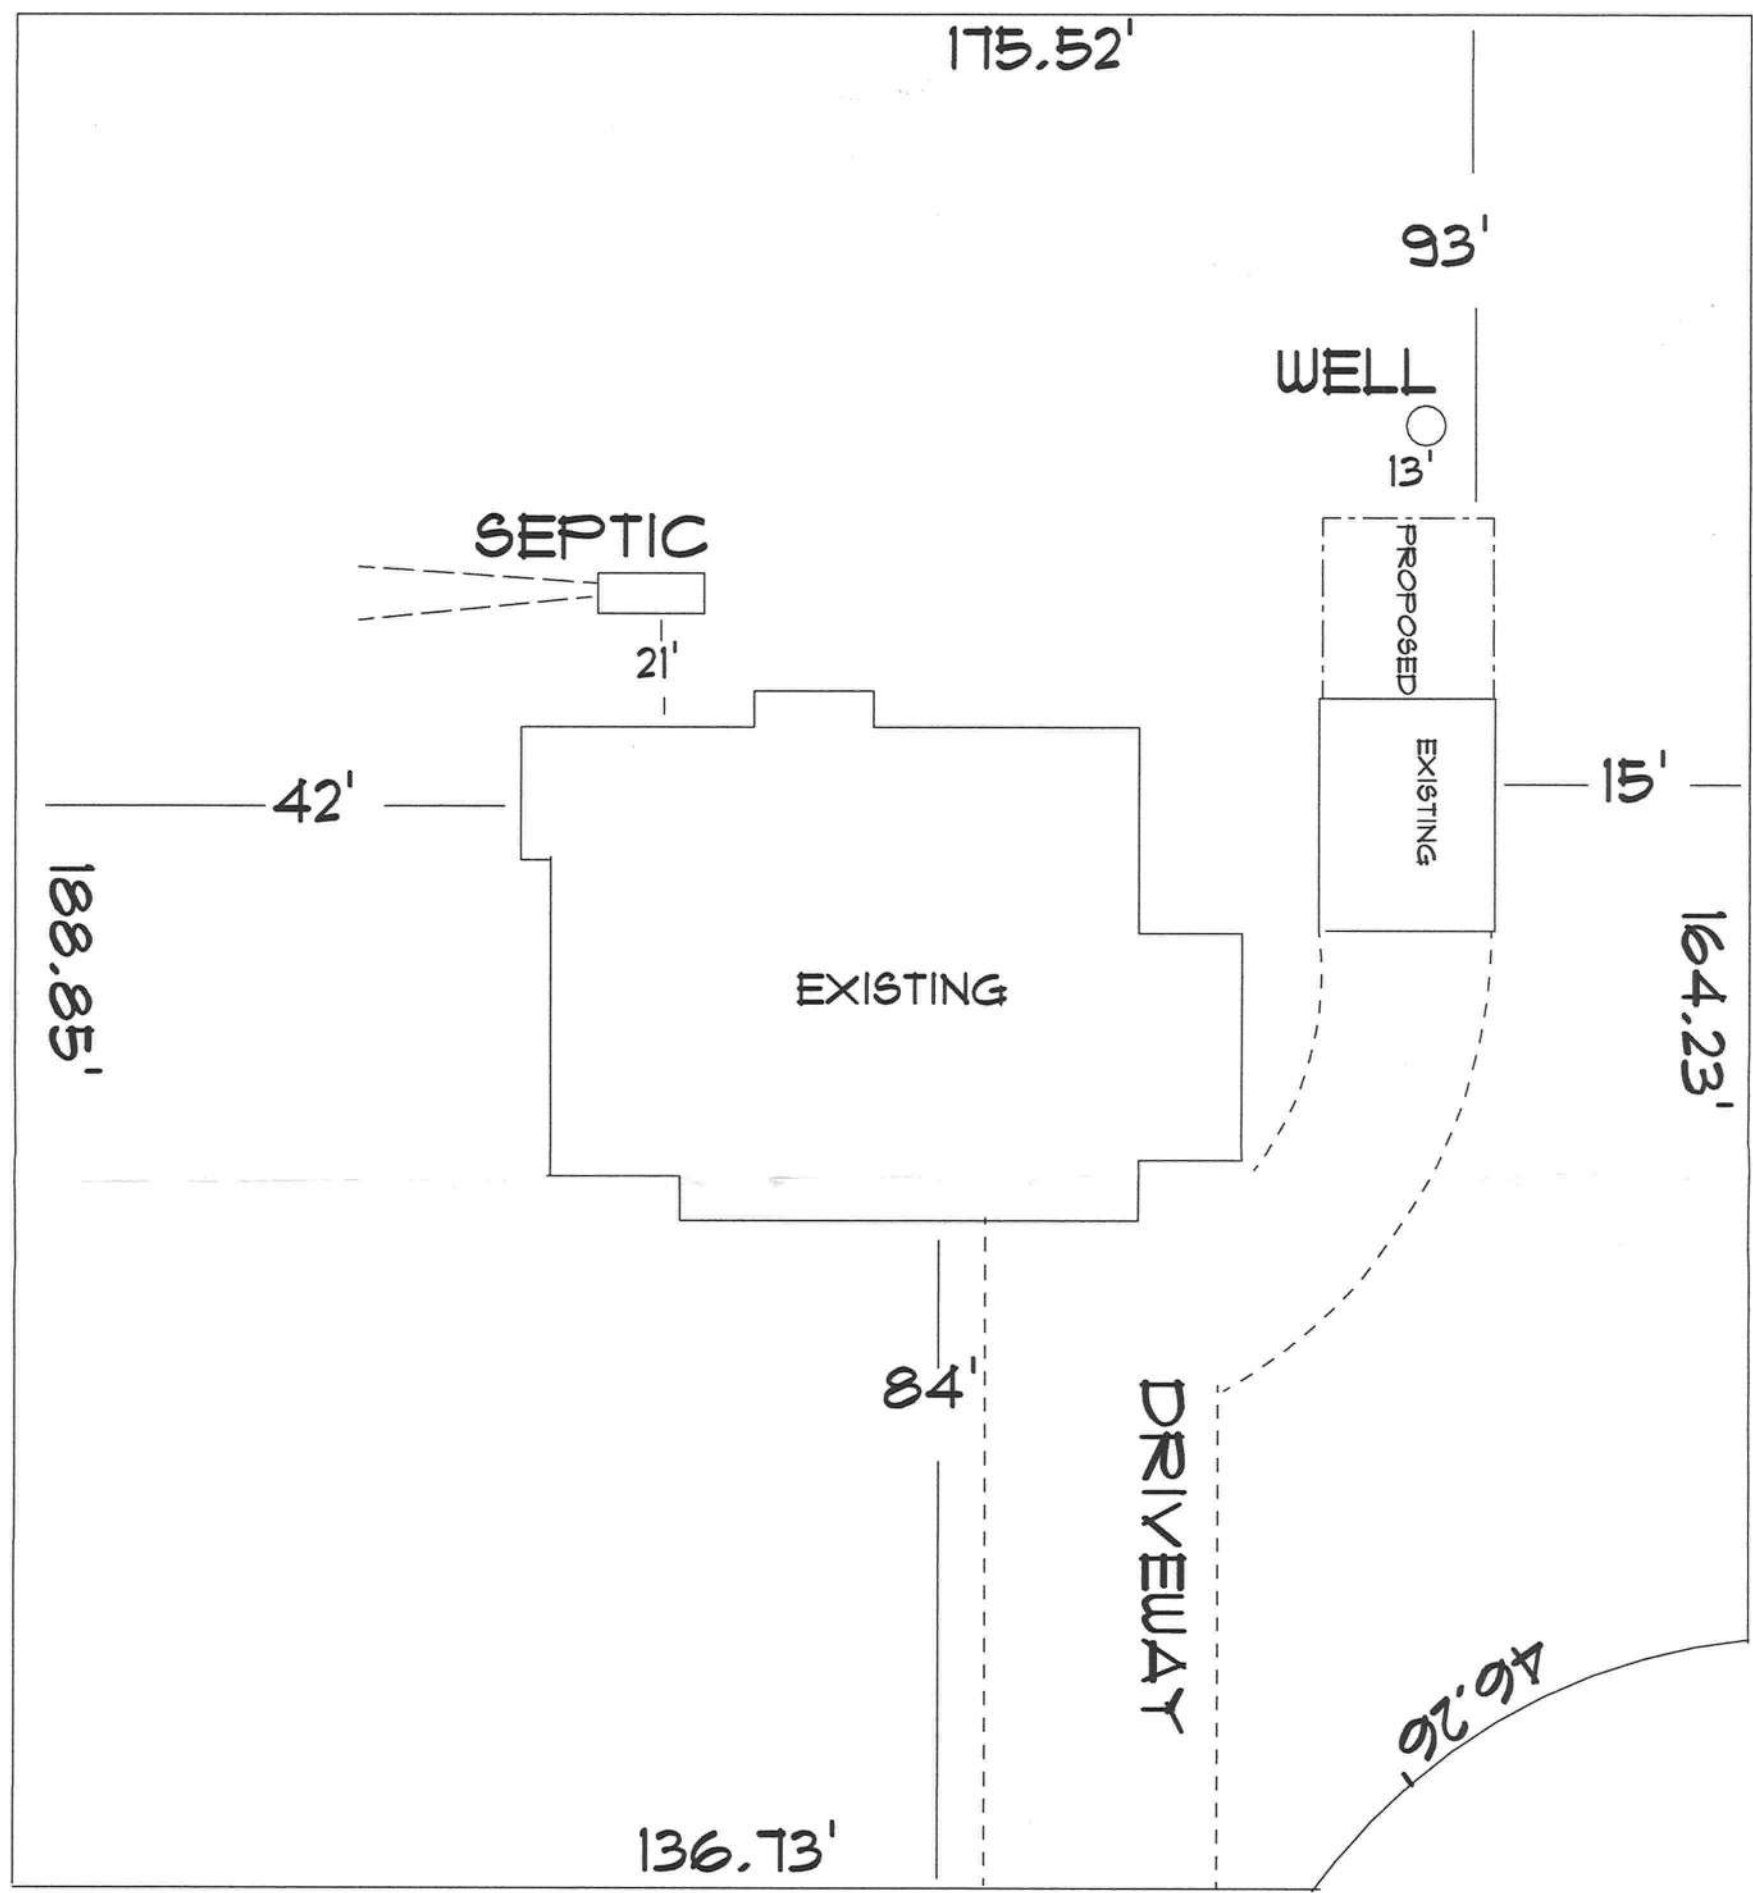

182 SW BETHANY PL.
SITE PLAN

DESIGNER
MIKE TODD
171 NE. COLBURN AVE.
LAKE CITY, FL 32055

A CUSTOM REMODEL FOR
DR. & MRS. CHARLES SCRIVENER
COLUMBIA COUNTY FLORIDA
10-45-16-02853-305

MIKE TODD CONSTRUCTION
CGC 006209
171 NE COLBURY AVE.
LAKE CITY, FL 32055