



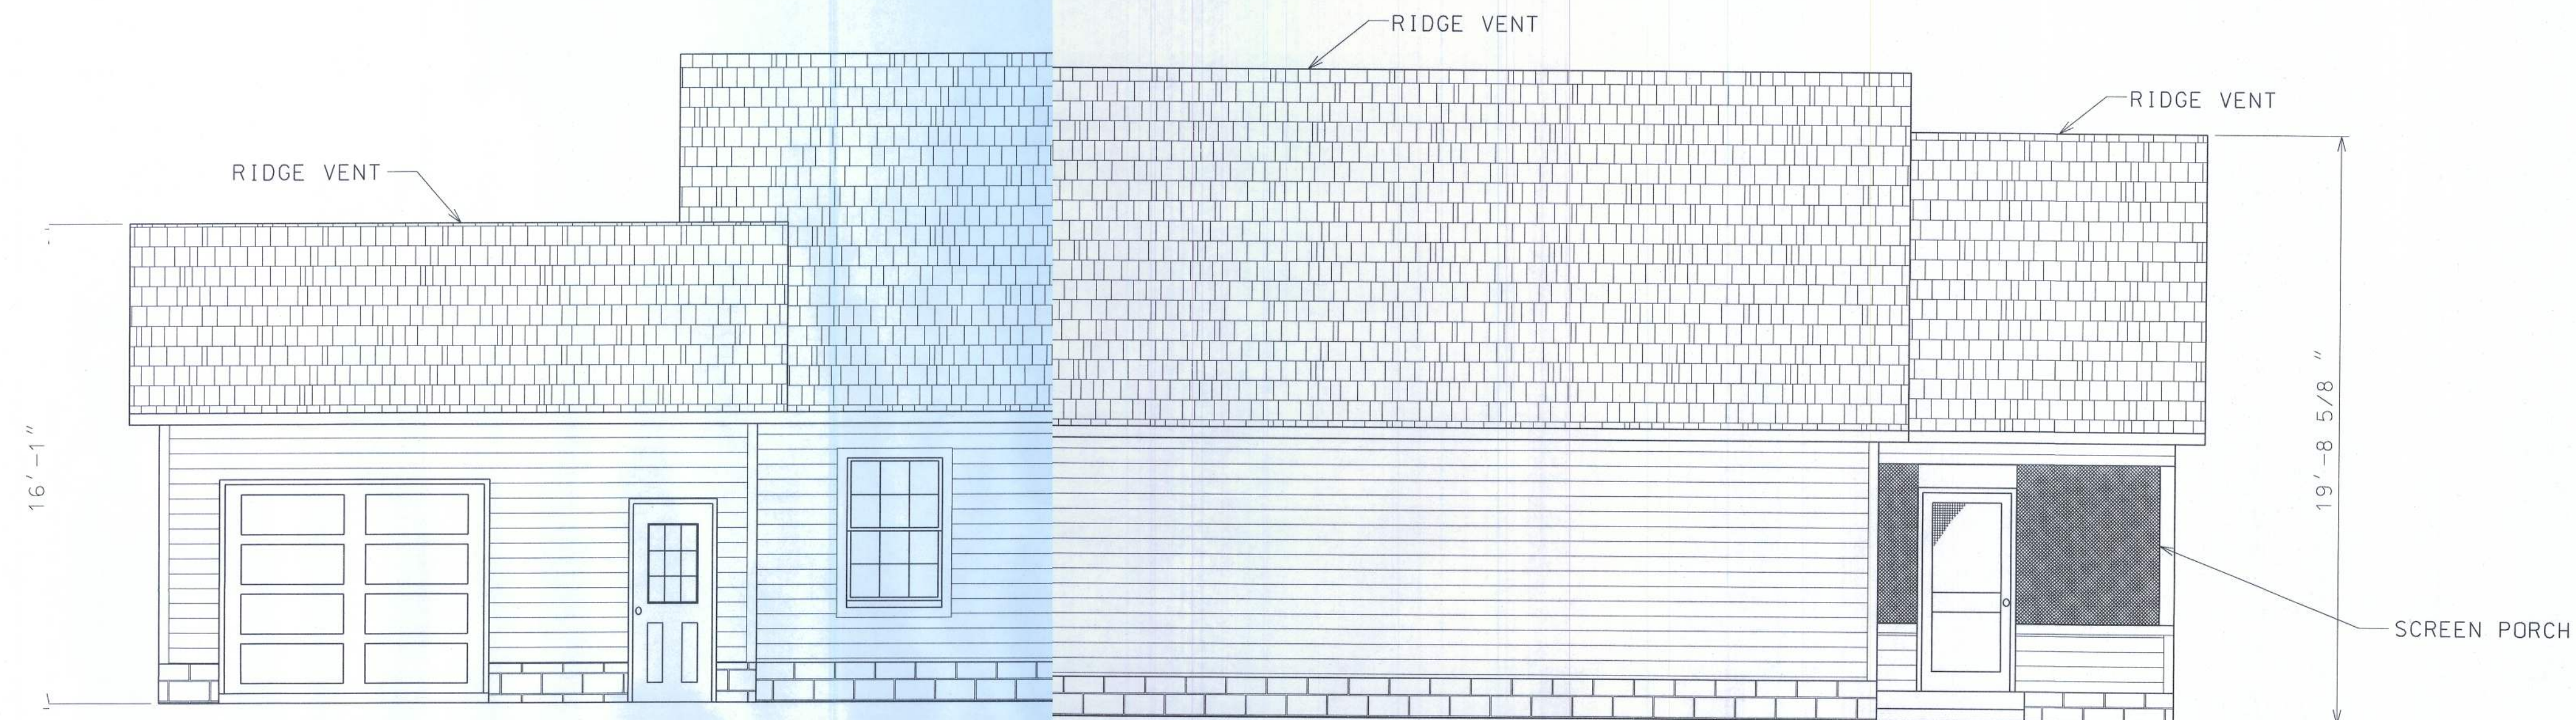

RIGHT ELEVATION

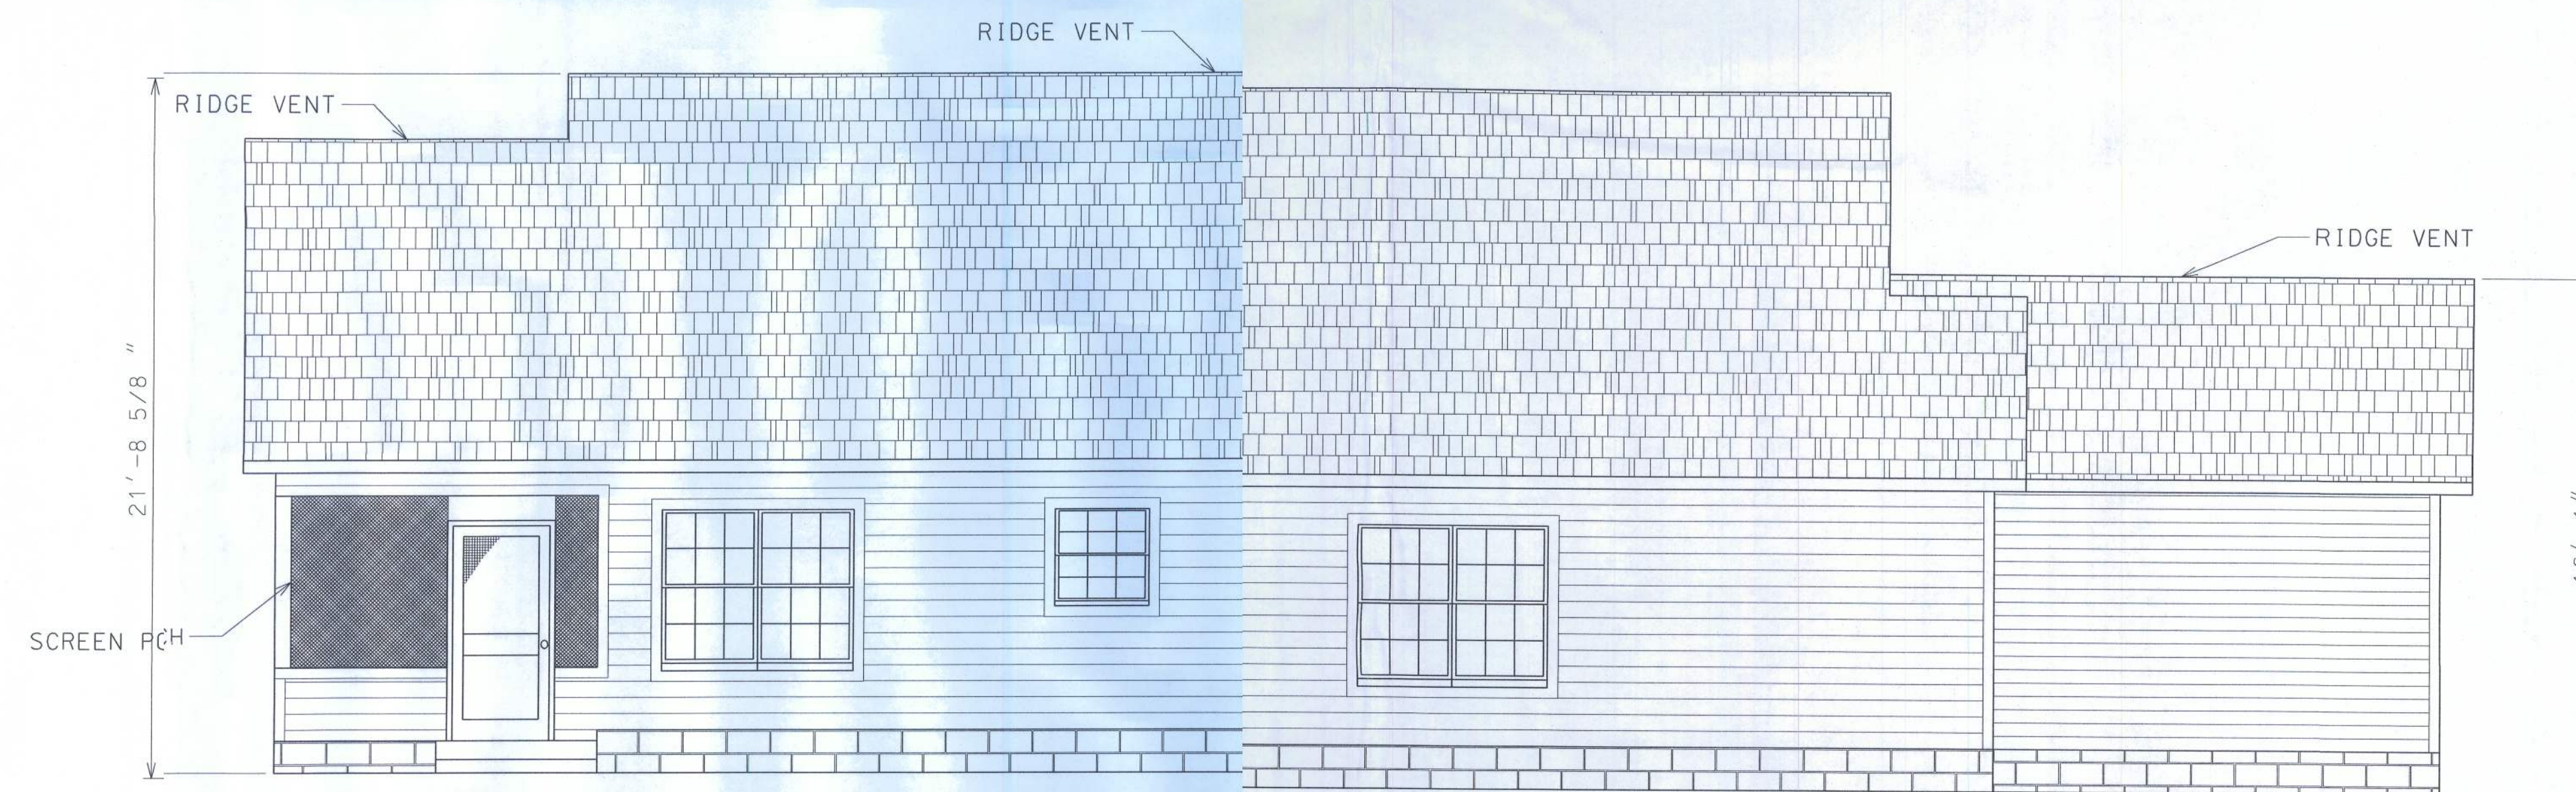

LEFT ELEVATION

THERES DRAWINGS, AS INSTRUMENTS OF SERVICE, ARE THE SOLE PROPE' OF HAYGOOD HOMES, INC.. AND ARE MAY NOT BE USED, COPIED OR REPRODUCED IN WHOLE OR IN PART FOR USE ON OR INCORPORATED WITHIN ANY OTHER J WITHOUT SPECIFIC AND INDIVIDUAL AUTHORIZATION BY HAYGOOD HOMES, INC..



HAYGOOD HOMES INC.

12592 So. U.S. HWY 441
LAKE CITY FL 32025
OFFICE (386) 752-3496
MOBILE (386) 303-1981
CGC-1518157

Sandra S O'Neal
577 SW Sheppard Way
Lake city Florida 32024

ELEVATION PLAN

PLAN No.	SCALE	DATE	SHEET NO.
p 1003	1/4" = 1'	01/17/11	2