



STATE OF FLORIDA
DEPARTMENT OF HEALTH
ONSITE SEWAGE TREATMENT AND DISPOSAL
SYSTEM
APPLICATION FOR CONSTRUCTION PERMIT

PERMIT NO. 21-0538
DATE PAID: 6/14/21
FEE PAID: 310.00
RECEIPT #: 1650682

APPLICATION FOR:

☒ New System ☐ Existing System ☐ Holding Tank ☐ Innovative
☐ Repair ☐ Abandonment ☐ Temporary

APPLICANT:

Gerald Lengacher

(CtG)

AGENT: ROBERT FORD III, NORTH FLORIDA SEPTIC TANK INC;

TELEPHONE: 386-755-6372

MAILING ADDRESS:

741 SE State Rd 100, Lake City, FL 32025

TO BE COMPLETED BY APPLICANT OR APPLICANT'S AUTHORIZED AGENT. SYSTEMS MUST BE CONSTRUCTED BY A PERSON LICENSED PURSUANT TO 489.105(3) (m) OR 489.552, FLORIDA STATUTES. IT IS THE APPLICANT'S RESPONSIBILITY TO PROVIDE DOCUMENTATION OF THE DATE THE LOT WAS CREATED OR PLATTED (MM/DD/YY) IF REQUESTING CONSIDERATION OF STATUTORY GRANDFATHER PROVISIONS.

PROPERTY INFORMATION

LOT:

54

BLOCK:

112

SUBDIVISION:

Shadow Wood

PLATTED:

PROPERTY ID #:

21-65-17-00784-154

ZONING:

I/M OR EQUIVALENT: ☒ Y ☐ N

PROPERTY SIZE:

5.01

ACRES

WATER SUPPLY:

☒ PRIVATE

PUBLIC ☐

<2000GPD ☐

>2000GPD

IS SEWER AVAILABLE AS PER 381.0065, FS? ☒ Y ☐ N

DISTANCE TO SEWER:

FT

PROPERTY ADDRESS:

376 Memory Ln (80) Lake City, FL

STREET

1415 N. on Memory lane to site on Right

BUILDING INFORMATION

☒ RESIDENTIAL

☐ COMMERCIAL

Unit No

Type of Establishment

No. of Bedrooms

Building Area Sqft

Commercial/Institutional System Design Table 1, Chapter 64E-6, FAC

1

m/home

3

1920

2

3

4

☐ Floor/Equipment Drains ☐ Other (Specify)

SIGNATURE:

R. Ford


DATE: 6-8-2021

STATE OF FLORIDA
DEPARTMENT OF HEALTH
APPLICATION FOR CONSTRUCTION PERMIT

Permit Application Number

21-0538

Lengacher

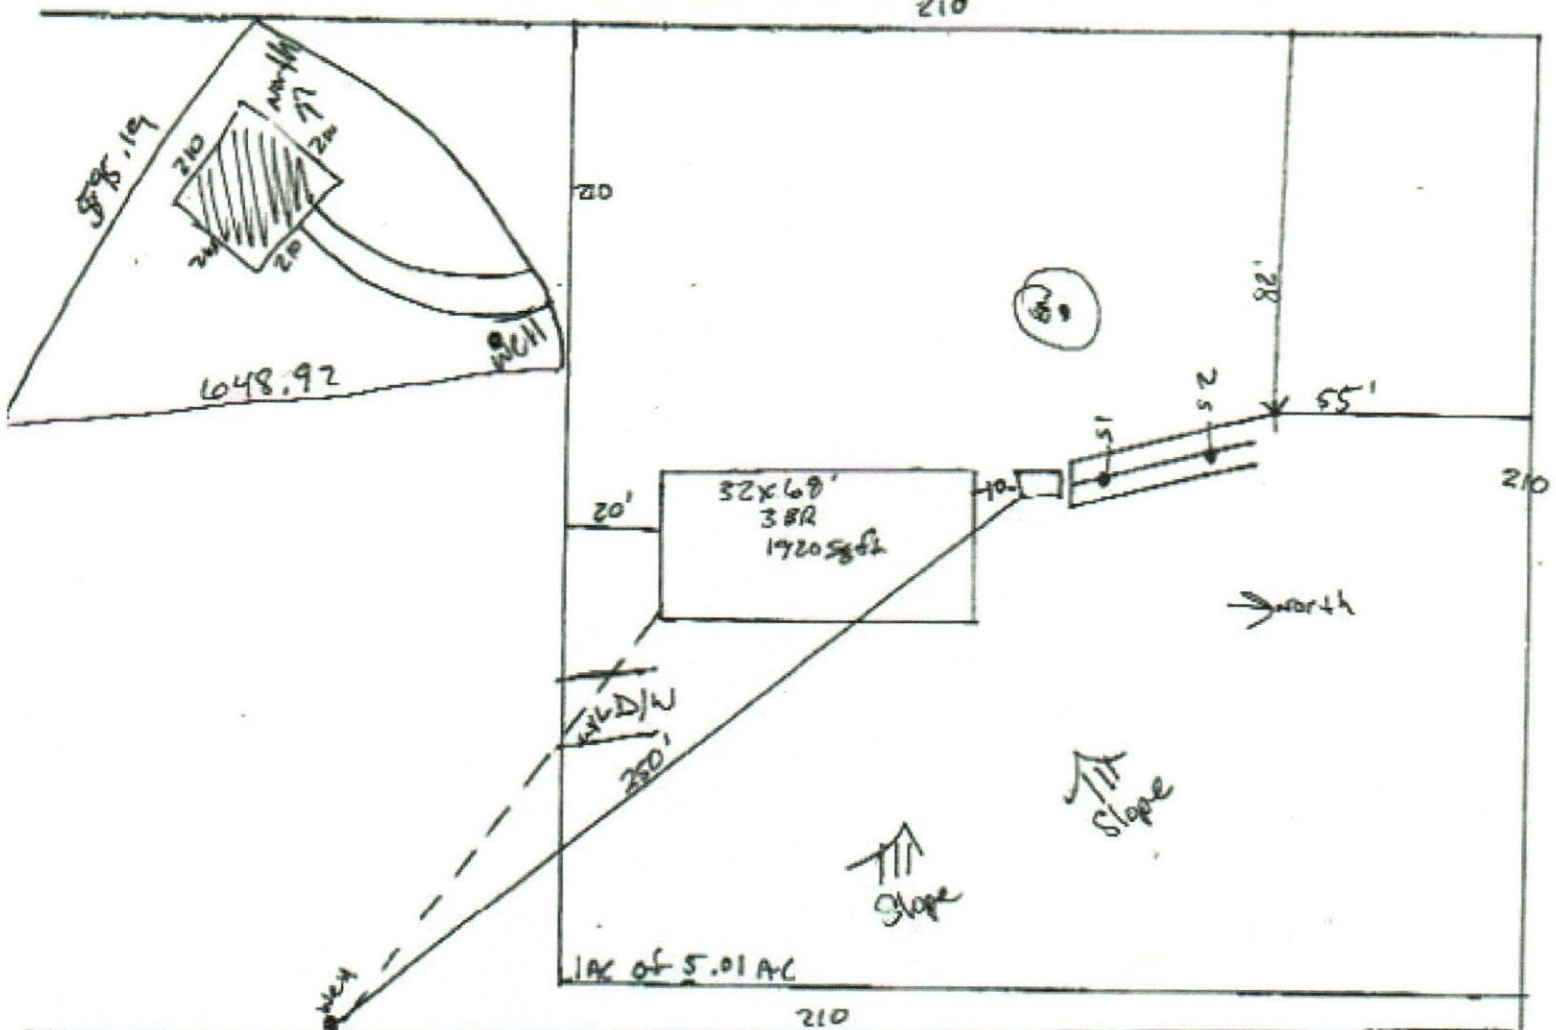

Notes:

The Plan submitted by: Robert W. Jones III Date 6-8-2021

I am Approved

Not Approved

Date

6/15/2021

County Health Department

ALL CHANGES MUST BE APPROVED BY THE COUNTY HEALTH DEPARTMENT