


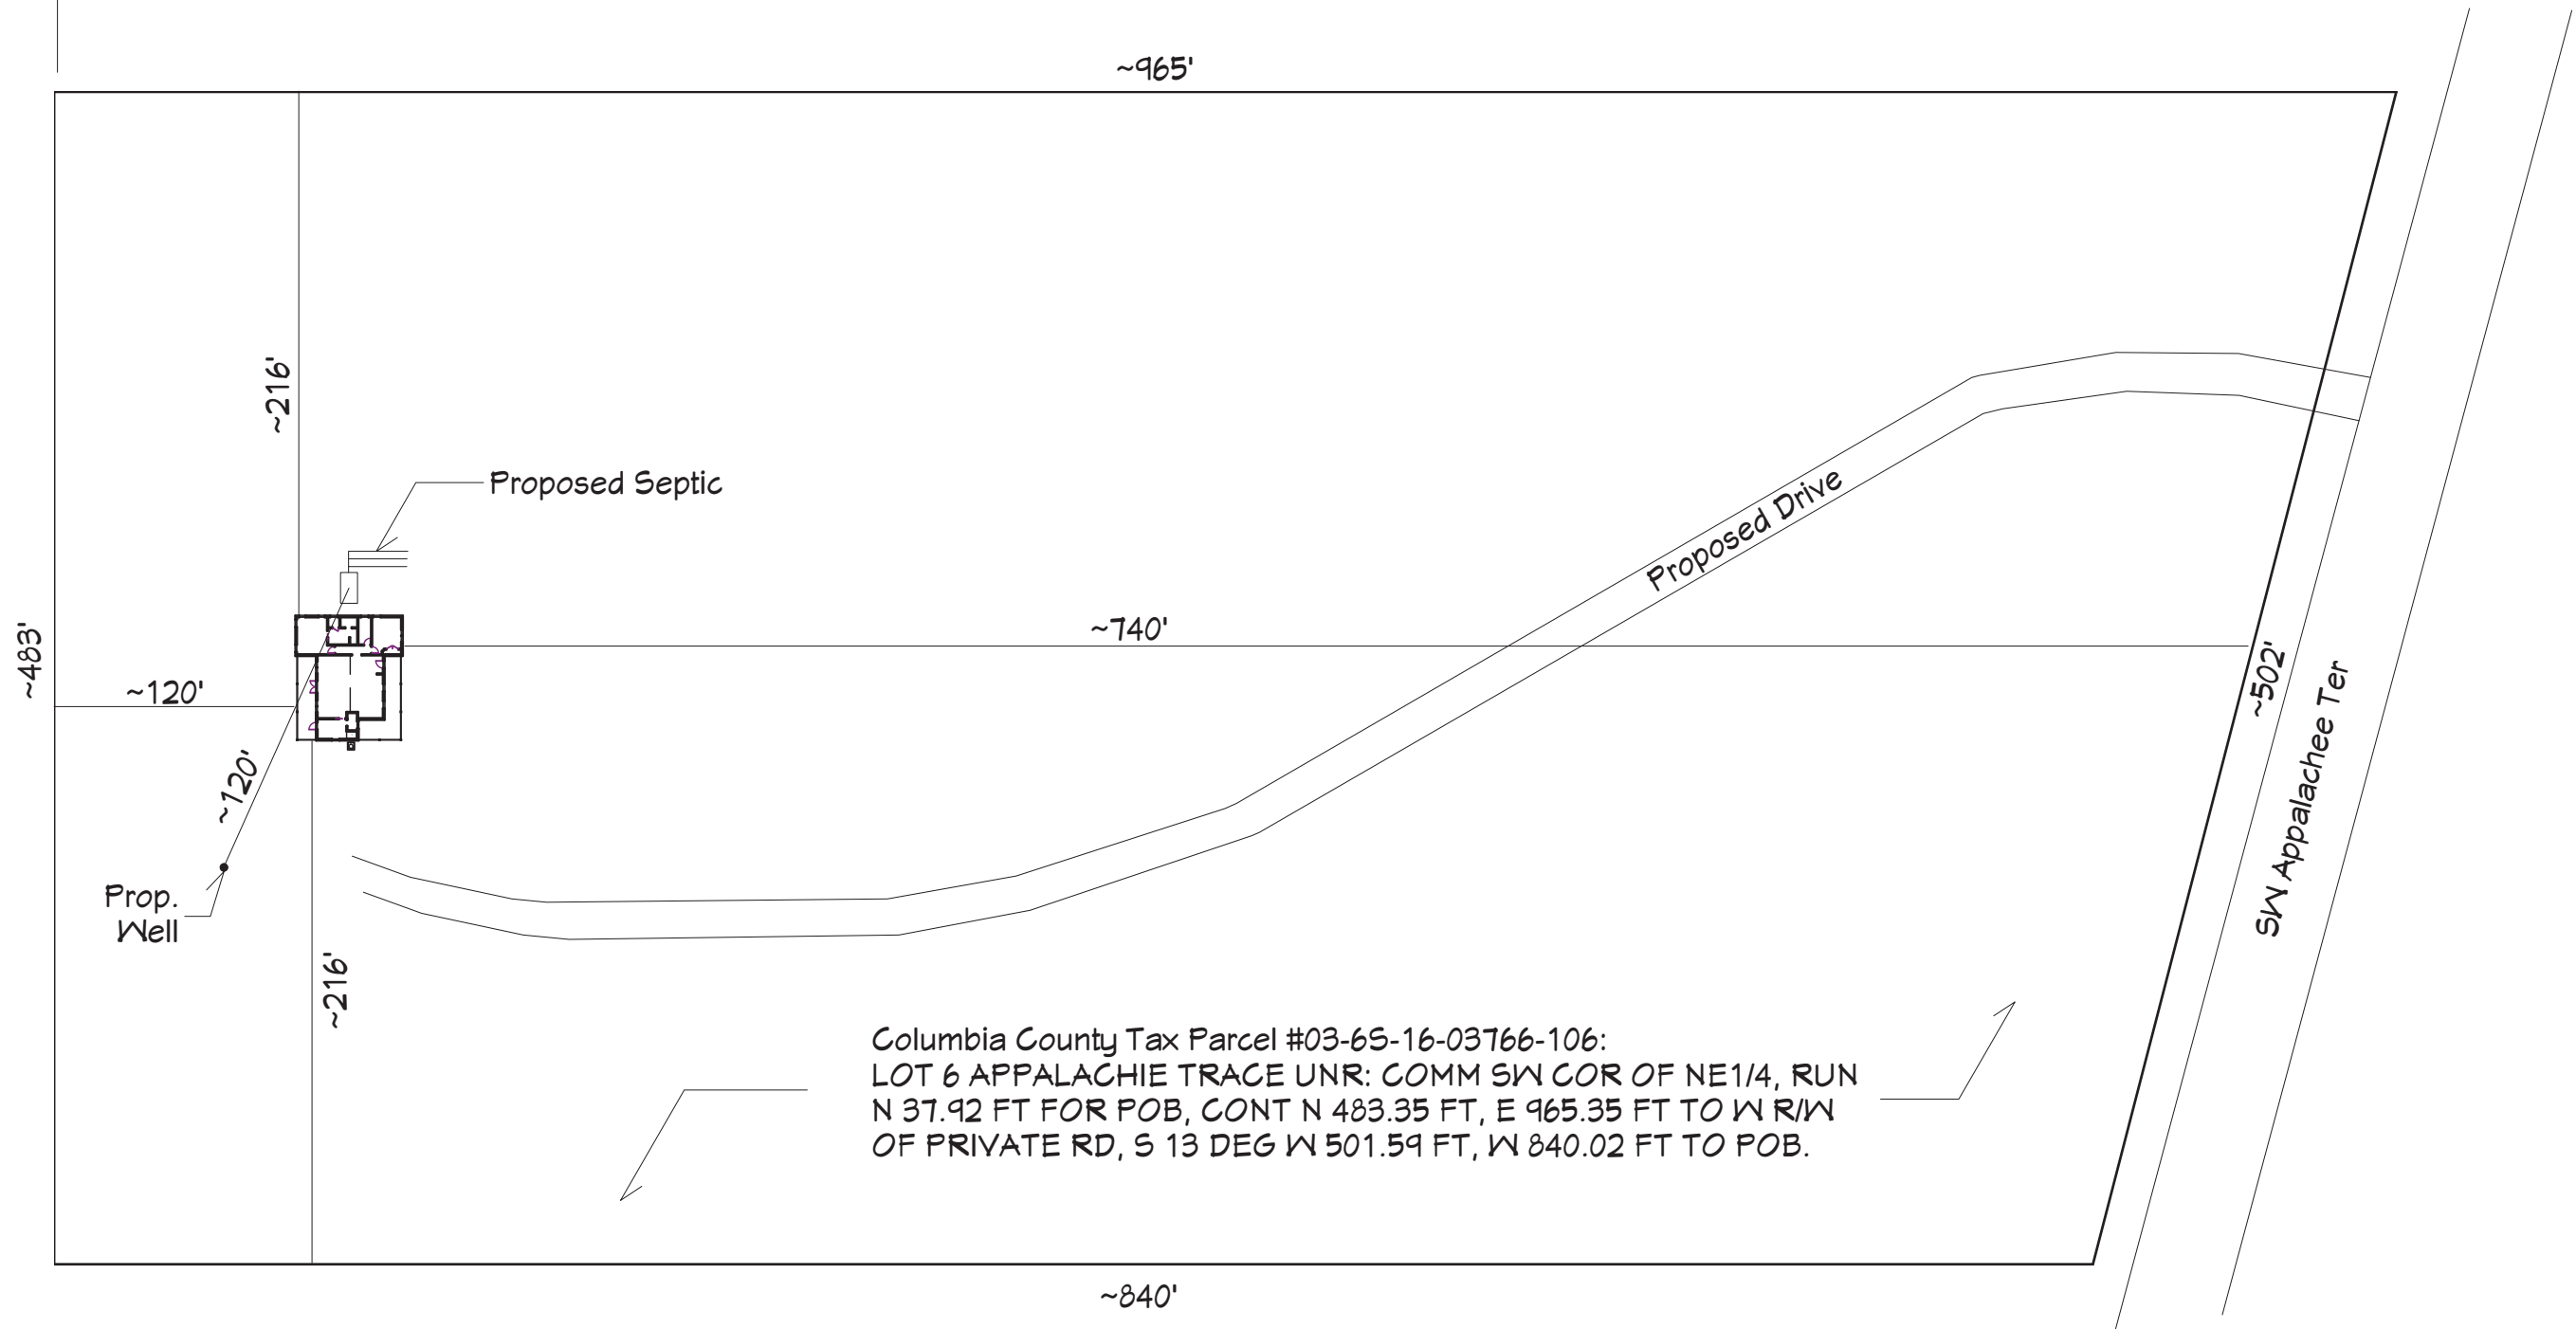

CODE STATEMENT:
CODE REQUIREMENTS IN EFFECT AT THE TIME OF DESIGN:
2020 FLORIDA RESIDENTIAL BUILDING CODE (7TH ADDITION)

1

Site Plan
1" = 75'

Turner Residence
664 SW Appalachee Ter
Fort White, FL 32038

DESIGN BY:
G Buzbee
1/12/2022