

- APPLICABLE CODES AND STANDARDS
- 2023 FLORIDA BUILDING CODE
 - ASCE 7-22: MINIMUM DESIGN LOADS ON BUILDINGS AND OTHER STRUCTURES
 - AISC STEEL CONSTRUCTION MANUAL (15TH EDITION)
 - ACI 318-19: BUILDING CODE REQUIREMENTS FOR STRUCTURAL CONCRETE
 - TMS 402-16: BUILDING CODE REQUIREMENTS FOR MASONRY STRUCTURES
 - AWS D1.1: STRUCTURAL WELDING



- DESIGN LOADS
- DEAD LOAD = 15 PSF
 - ROOF LIVE LOAD = 12 PSF
 - WIND LOAD
 - RISK CATEGORY = I
 - WIND EXPOSURE CATEGORY = C
 - ULTIMATE WIND SPEED = 110 MPH TO 170 MPH
- NOMINAL WIND SPEED = 86 MPH TO 132 MPH

- INSTALLATION NOTES AND SPECIFICATIONS
- THESE PLANS BELONG EXCLUSIVELY TO THE STRUCTURE, INCLUDING MAIN WIND FORCE RESISTING SYSTEM (MWFRS), COMPONENTS AND CLADDING (C&C), AND BASE RAIL ANCHORAGE. OTHER DESIGN ISSUES, INCLUDING BUT NOT LIMITED TO PROPERTY SET-BACKS, ELECTRICAL, PLUMBING, INGRESS/EGRESS, FINISH FLOOR SLOPES AND ELEVATIONS, OR OTHER LOCAL ZONING REQUIREMENTS ARE THE LIABILITY OF OTHERS.
 - THESE STRUCTURES ARE ENGINEERED AS CAPABLE OF SUPPORTING DEAD LOAD OF THE STRUCTURE AND LIVE AND WIND LOADS. UPGRADES NOT SPECIFICALLY ADDRESSED HEREIN, SUCH AS WINDOWS, DOORS, OR ANOTHER COMPONENT NOT LISTED IN THE BUILDING CODE APPROVED PRODUCT LIST, AND NOT PROVIDED AND INSTALLED BY THE CONTRACTOR, WHICH CAUSE ADDITIONAL LOADS ON THE STRUCTURE SHALL BE AT THE OWNER'S RISK. THE ENGINEER SHALL NOT BE RESPONSIBLE FOR FAILURE OR STRUCTURAL DAMAGE DUE TO THE EXTRA LOAD.
 - ALL STEEL TUBING SHALL BE 50 KSI GALVANIZED STEEL. ALL FASTENERS SHALL BE ZINC COATED HARDWARE.
 - END WALL COLUMNS (POST) AND SIDE WALL COLUMNS ARE EQUIVALENT IN SIZE AND SPACING U.N.O.
 - SPECIFICATIONS APPLICABLE TO 29 GA METAL PANELS FASTENED DIRECTLY TO 2.5"x2.5"x14 GA TUBE STEEL (T3) FRAMING MEMBERS FOR VERTICAL PANELS. 29 GA METAL PANELS SHALL BE FASTENED DIRECTLY TO 18 GA HAT CHANNELS U.N.O.
 - AVERAGE FASTENER SPACING ON-CENTERS ALONG RAFTERS OR PURLINS, AND POSTS, INTERIOR = 9" AND END = 6" MAX.
 - FASTENERS CONSIST OF #12-14X3/4" SELF-DRILLING SCREWS (SDS), USE CONTROL SEAL WASHER WITH EXTERIOR FASTENERS. SPECIFICATIONS APPLICABLE ONLY FOR MEAN ROOF HEIGHT OF 20'-0" OR LESS, AND ROOF SLOPES OF 14° (3:12 PITCH) OR LESS. SPACING REQUIREMENTS FOR OTHER ROOF HEIGHTS AND/OR SLOPES MAY VARY.
 - ANCHORS SHALL BE INSTALLED THROUGH THE BASE RAIL WITHIN 6" OF EACH RAFTER COLUMN ALONG SIDES AND ENDS.
 - STANDARD GROUND ANCHORS (SOIL NAILS) CONSIST OF #4 REBARS WITH WELDED NUT X 36" LONG AND MAY BE USED IN SUITABLE SOILS. OPTIONAL ANCHORAGE MAY BE USED IN SUITABLE SOILS AND MUST BE USED IN UNSUITABLE SOILS AS NOTED. SOIL NAILS MAY BE USED FOR WIND SPEEDS LESS THAN OR EQUAL TO 145 MPH.
 - RAFTER SPACING IS 5'-0" FOR WIND SPEEDS BETWEEN 110 MPH AND 140 MPH AND 4'-0" FOR WIND SPEEDS BETWEEN 140 MPH AND 170 MPH.
 - WIND FORCES GOVERN OVER SEISMIC FORCES. SEISMIC PARAMETERS ANALYZED ARE:
SOIL SITE CLASS = D
RISK CATEGORY II
R = 3.25 $I_e = 1.0$ $S_{ds} = 0.066 g$ $V = C_{sw}$ $S_{d1} = 0.053 g$

DRAWING INDEX

PAGE NO.	DESCRIPTION
1	TITLE PAGE WITH INDEX
2	TRUSS DESIGN FOR RAFTER SPAN
3	CONNECTION DETAILS (1-2)
4	BASE RAIL AND FOUNDATION ANCHORAGE
5	RAFTER END WALL, SIDE WALL AND OPENING FRAMING
6	CONNECTION DETAILS (4-14)
7	BOX EAVE RAFTER LEAN-TO OPTIONS
8	CONNECTION DETAILS (16-18)
9	BOX EAVE RAFTER VERTICAL ROOF/SIDING OPTION
10	OPTIONAL HELICAL ANCHORING ON GRADE DETAIL
11	OPTIONAL CONCRETE STRIP FOOTING
12	OPTIONAL HELICAL ANCHORING ON TIMBER BEAM DETAIL
13	FLOOD VENT DETAIL

ENCLOSED METAL BUILDING DESIGN
MAXIMUM 30'-0" WIDE X 100'-0" LONG X 14'-0" HIGH (EAVE)
BOX EAVE FRAME / BOW EAVE FRAME

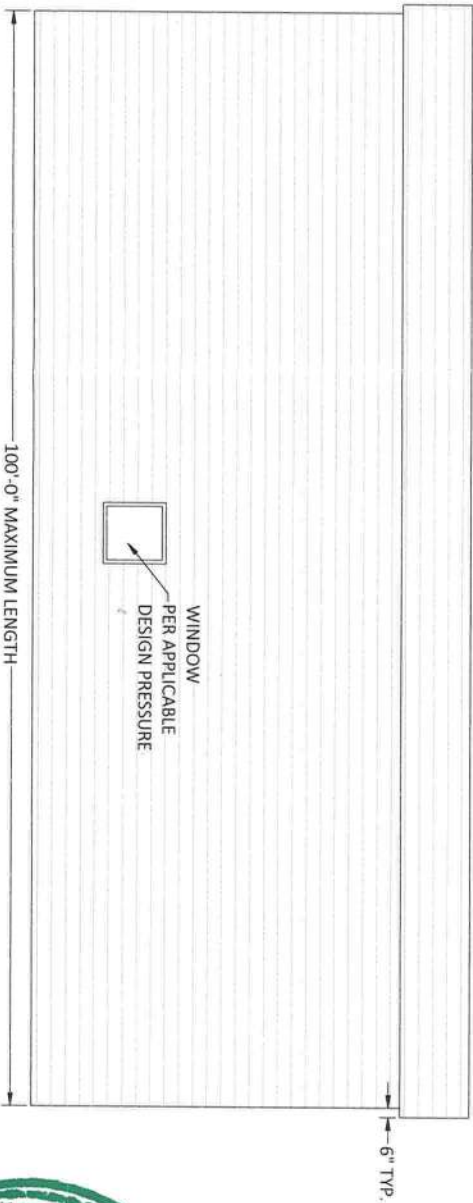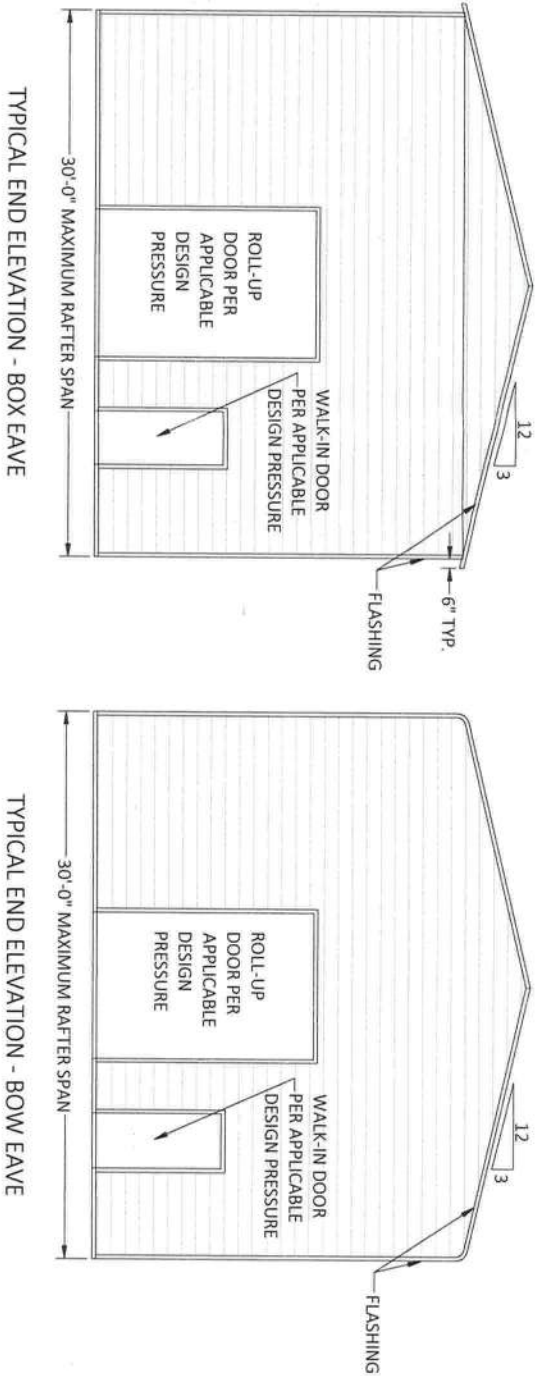

GENERIC PLANS ARE NOT
VALID WITHOUT A RAISED
SEAL & BLUE INK SIGNATURE.

THE ENGINEERING ON THESE PLANS IS SITE
SPECIFIC FOR (1) STRUCTURE ONLY AT THE
PROVIDED ADDRESS(ES).



FLORIDA ENGINEERING LLC
4161 TAMiami TRAIL, UNIT 101
PORT CHARLOTTE, FLORIDA 33952
(941) 391-5980
FLEng.com
Orders@FLEng.com

PROJECT NO. 2414404

CA CERT. #30782

Richard E. Walker, P.E. #61240
DATE: 05/24/2024

CONTRACTOR:
STEEL BUILDINGS AND
STRUCTURES INC.
800PIEDMONT TRIAD WEST DR.,
MOUNT AIRY, NC 27030



PROJECT ADDRESS:
12'-30' WIDE ENCLOSED

DESIGN DATE: 05/24/2024
REVISION 1: DATE
REVISION 2: DATE
DRAWN BY: JS
SCALE: NTS







SHEET:
1 OF 13

- MEMBER LEGEND:
1. T5 COLUMN = 2.5X2.5X14 GA U.N.O.
 2. T5 DOUBLE COLUMN = (2)2.5X2.5X14 GA U.N.O.
 3. TRUSS MEMBERS = 2.5X2.5X14 GA U.N.O.
 4. KNEE BRACE = 2.5"X2"X18GA CHANNEL
 5. PURLIN = 1.125"X18GA HAT CHANNEL
 6. U-BRACE = 2.5"X2"X18GA CHANNEL

TRUSS LAYOUT- BOX EAVE

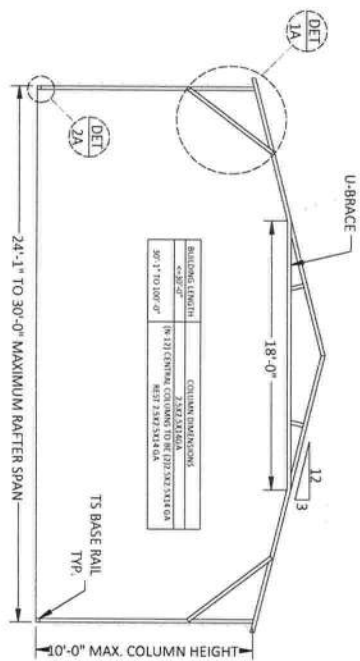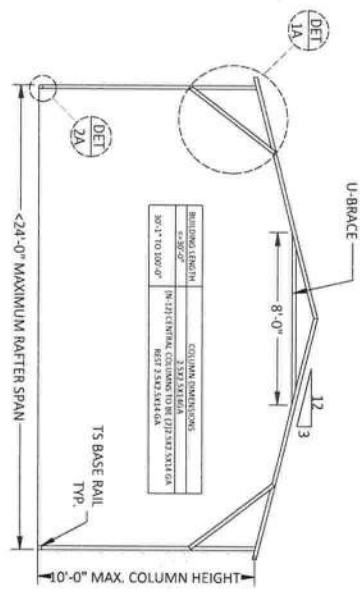

TRUSS LAYOUT - BOW EAVE

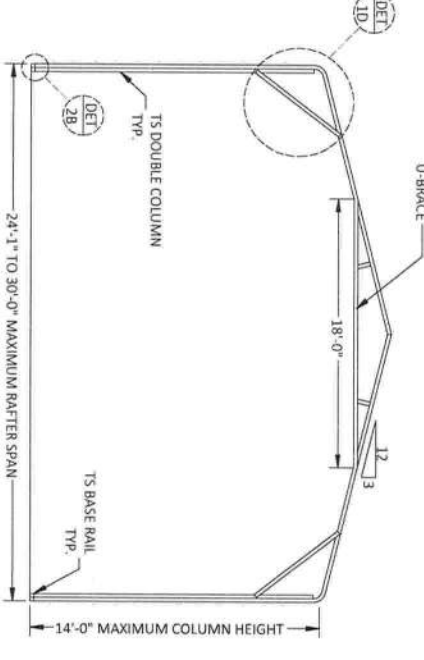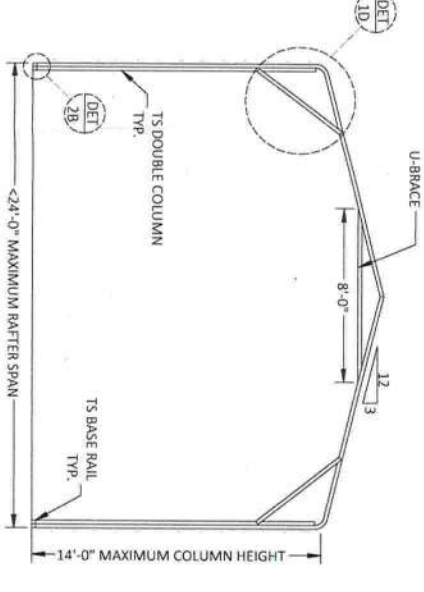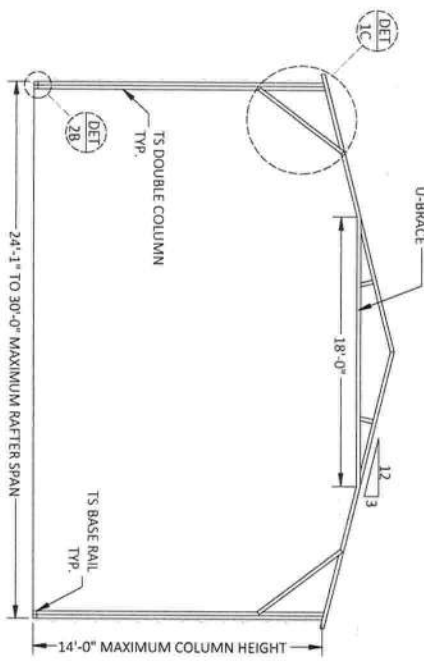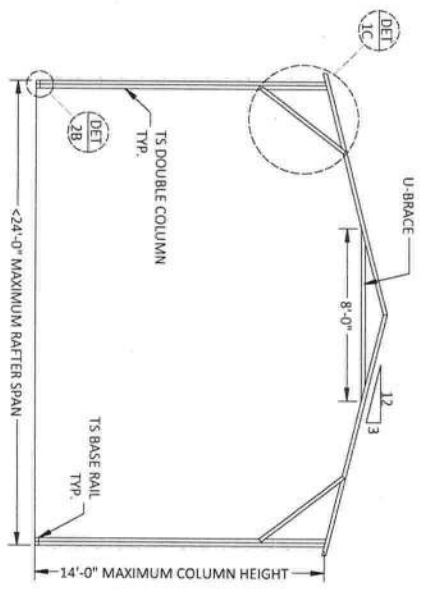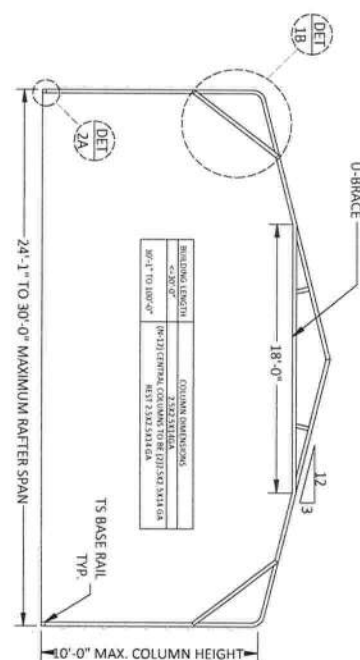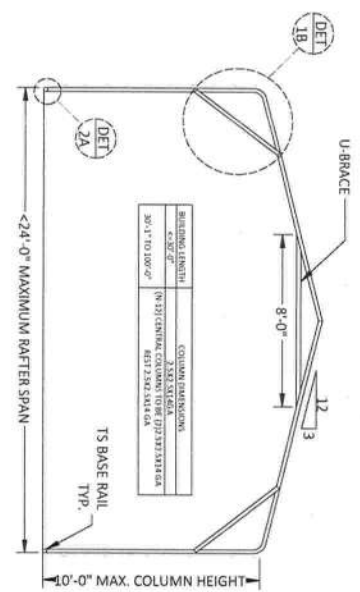

CONTRACTOR:

STEEL BUILDINGS AND
STRUCTURES INC.
800PIEDMONT TRIAD WEST DR.,
MOUNT AIRY, NC 27030

PROJECT ADDRESS:

12'-30' WIDE ENCLOSED



FLORIDA ENGINEERING LLC
4161 TAMiami TRAIL, UNIT 101
PORT CHARLOTTE, FLORIDA 33952
(941) 391-5980
FLEng.com
Orders@FLEng.com

PROJECT NO. 2414404








CA CERT. #30782

Richard E. Walker, P.E. #61240

DATE: 05/24/2024

DESIGN DATE:	05/24/2024	
REVISION 1:	DATE	SH
REVISION 2:	DATE	
DRAWN BY:	JS	
SCALE:	NTS	2

2 OF 13

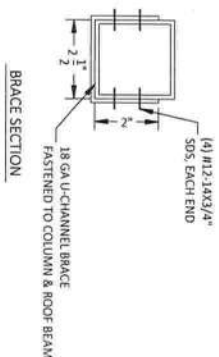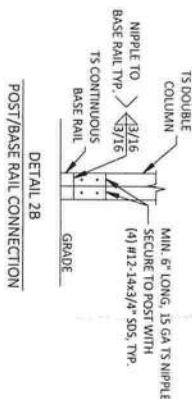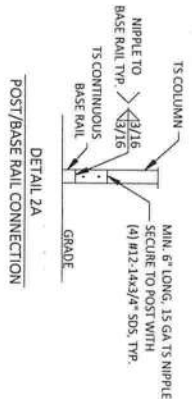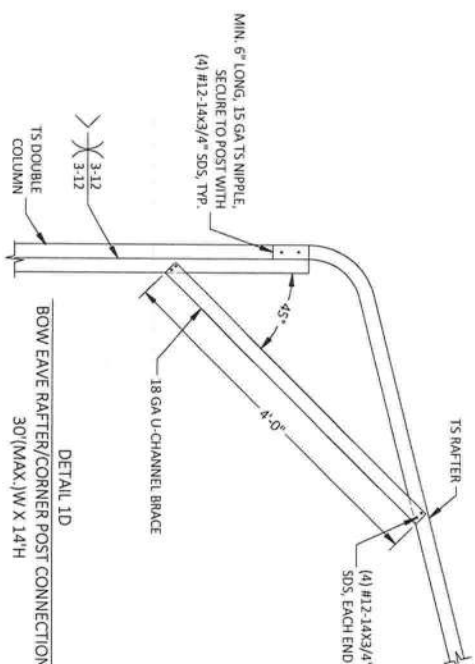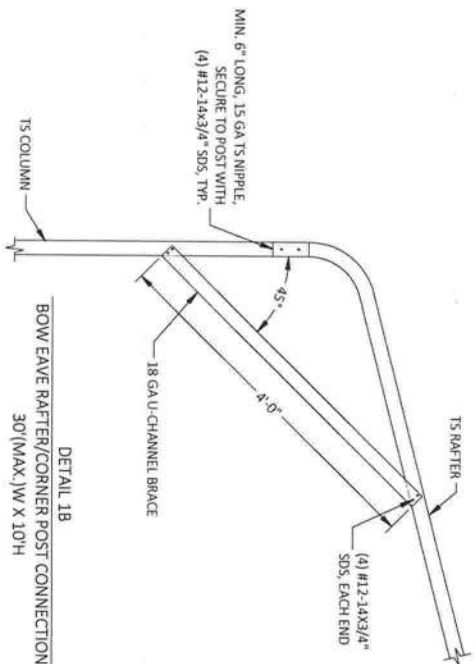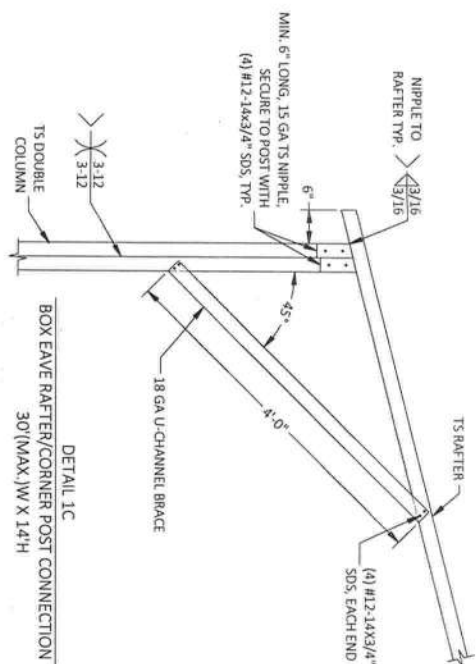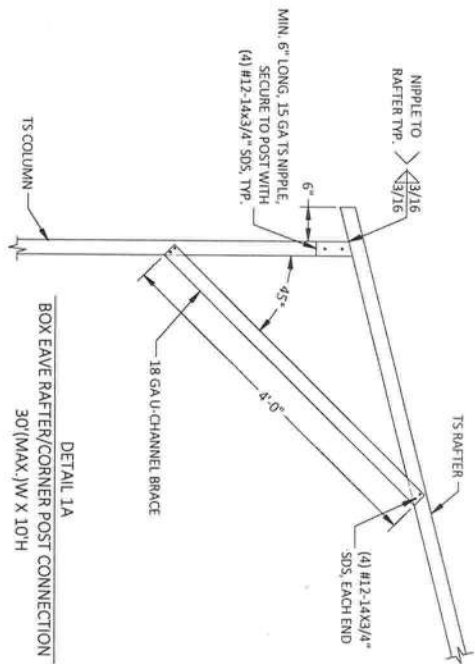

FLORIDA ENGINEERING LLC
 4161 TAMIAMI TRAIL, UNIT 101
 PORT CHARLOTTE, FLORIDA 33952
 (941) 391-5980
 FLEng.com
 Orders@FLEng.com

PROJECT NO. 2414404

CA CERT. #30782

Richard E. Walker, P.E. #61240

DATE: 05/24/2024

CONTRACTOR:
STEEL BUILDINGS AND STRUCTURES INC.
 800PIEDMONT TRIAD WEST DR.,
 MOUNT AIRY, NC 27030

PROJECT ADDRESS:
 12'-30' WIDE ENCLOSED

DESIGN DATE: 05/24/2024
 REVISION 1: DATE
 REVISION 2: DATE
 DRAWN BY: JS
 SCALE: NTS
 SHEET: 3 OF 13

GENERAL NOTES
CONCRETE MONOLITHIC SLAB DESIGN IS BASED ON A MINIMUM SOIL BEARING CAPACITY OF 2500 PSF.

CONCRETE
MINIMUM 28-DAY SPECIFIED COMPRESSIVE STRENGTH = 3000 PSI

REINFORCING STEEL

1. TURNDOWN REINFORCING STEEL = ASTM A615 GRADE 60
2. SLAB REINFORCEMENT = WELDED WIRE FABRIC PER ASTM A185 OR FIBERGLASS FIBER REINFORCEMENT
3. REINFORCING STEEL COVER = 3" WHERE CASE AGAINST AND PERMANENTLY EXPOSED TO SOIL OR WATER, 1.5" EVERYWHERE ELSE.
4. REINFORCEMENT IS BENT COLD.
5. MINIMUM INSIDE DIAMETER OF BEND = (6) BAR DIAMETERS
6. REINFORCEMENT PARTIALLY EMBEDDED IN CONCRETE SHALL NOT BE FIELD BENT.

HELIX ANCHOR NOTES


1. FOR VERY DENSE AND/OR CEMENTED SANDS, COARSE GRAVEL AND COBBLES, CALICHE, PRELOADED SILTS AND CLAYS, CORALS, MEDIUM DENSE COARSE SANDS, SANDY GRAVELS, VERY STIFF SILTS AND CLAYS, USE MINIMUM (2) 4" HELICES WITH MINIMUM 30" EMBEDMENT EVERY 10'.
2. FOR MEDIUM TO VERY LOOSE DENSE SANDS, FIRM TO STIFF CLAYS AND SILTS, ALLUVIAL FILL, USE MINIMUM (2) 4" HELICES WITH MINIMUM 30" EMBEDMENT EVERY 5' OR EVERY POST (LEG).
3. THE UPLIFT/BEARING CAPACITY OF EACH ANCHOR MUST BE EQUAL TO OR GREATER THAN 8.5 KIPS.

HP 9 BARBED DRIVE ANCHOR NOTES


1. ANCHOR TO BE 3/4" DIA (A529 GRADE 50) WITH 30" MIN. EMBEDMENT & (4) MIN BARBS AS SHOWN IN DETAIL 3C.
2. FOR VERY DENSE AND/OR CEMENTED SANDS, COARSE GRAVEL AND COBBLES, CALICHE, PRELOADED SILTS AND CLAYS, CORALS, MEDIUM DENSE COARSE SANDS, SANDY GRAVELS, VERY STIFF SILTS AND CLAYS, MAXIMUM SPACING TO BE 10'.
2. FOR MEDIUM TO VERY LOOSE DENSE SANDS, FIRM TO STIFF CLAYS AND SILTS, ALLUVIAL FILL, MAX. SPACING TO BE 5' OR EVERY POST (LEG).
3. THE UPLIFT/BEARING CAPACITY OF EACH ANCHOR MUST BE EQUAL TO OR GREATER THAN 8.5 KIPS.

ANCHOR SCHEDULES:

ANCHOR TYPE #1	1/2" DIA WEDGE ANCHOR WITH 5" MIN. EMBEDMENT INTO 3KSI MIN. CONCRETE, 4" MIN. EDGE DISTANCE (e)
ANCHOR TYPE #2	1/2" DIA HILTI KWIK HUS ANCHOR WITH 4.5" MIN. EMBEDMENT INTO 3KSI MIN. CONCRETE, 2.75" MIN. EDGE DISTANCE (e)

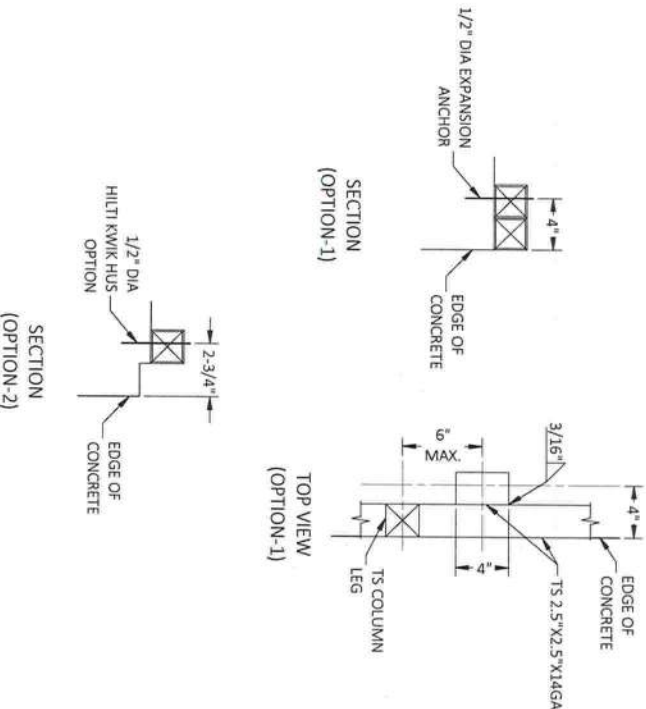


TYPICAL ANCHOR DETAIL WHEN BASE RAIL IS NEAR EDGE OF CONCRETE
BASE RAIL ANCHORAGE OPTION

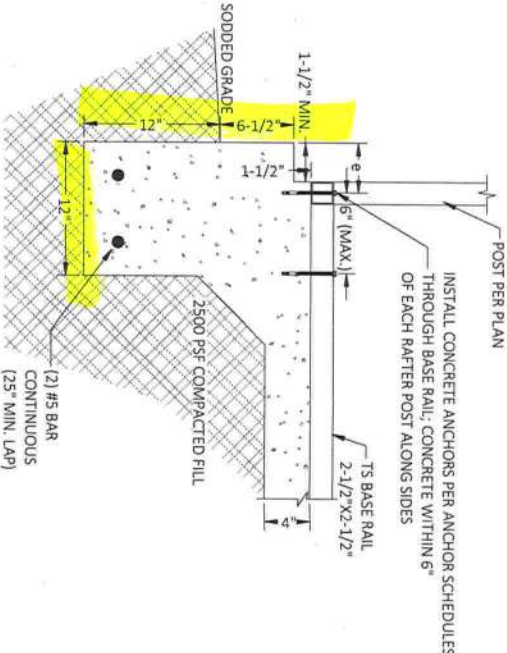


DETAIL 3A-I

CONCRETE MONOLITHIC SLAB BASE RAIL ANCHORAGE

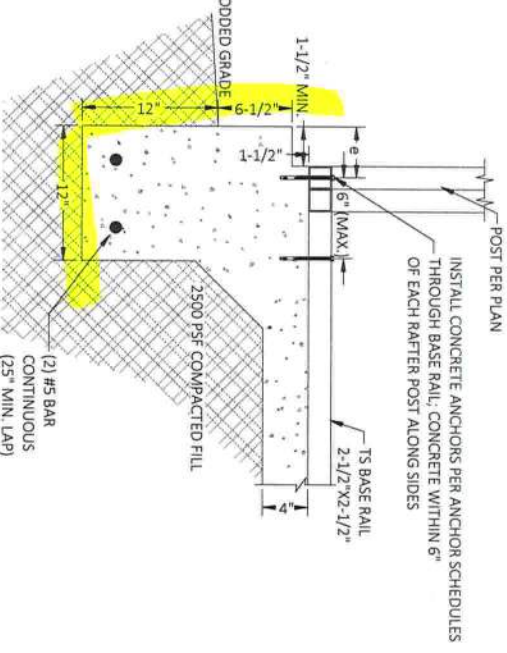


DETAIL 3A-II

CONCRETE MONOLITHIC SLAB BASE RAIL ANCHORAGE

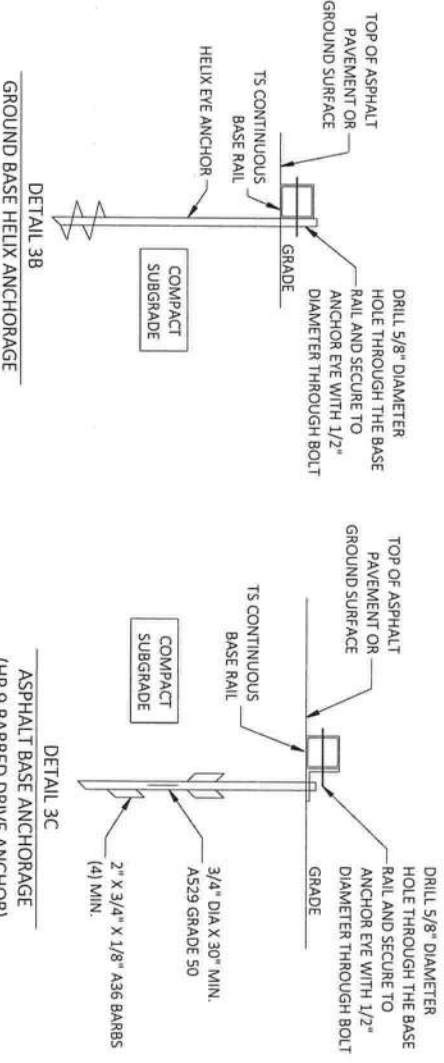

DETAIL 3B

GROUND BASE HELIX ANCHORAGE

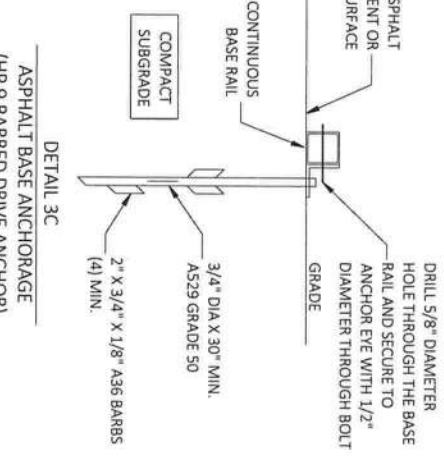

DETAIL 3C

ASPHALT BASE ANCHORAGE (HP 9 BARBED DRIVE ANCHOR)



FLORIDA ENGINEERING LLC
4161 TAMiami TRAIL, UNIT 101
PORT CHARLOTTE, FLORIDA 33952
(941) 391-5980
FLEng.com
Orders@FLEng.com

PROJECT NO. 2414404

CA CERT. #30782


Richard E. Walker, P.E. #61240

DATE: 05/24/2024

CONTRACTOR:
STEEL BUILDINGS AND STRUCTURES INC.
800PIEDMONT TRIAD WEST DR.,
MOUNT AIRY, NC 27030


PROJECT ADDRESS:
12'-30' WIDE ENCLOSED

DESIGN DATE:	05/24/2024
REVISION 1:	DATE
REVISION 2:	DATE
DRAWN BY:	JS
SCALE:	NTS
SHEET:	4 OF 13

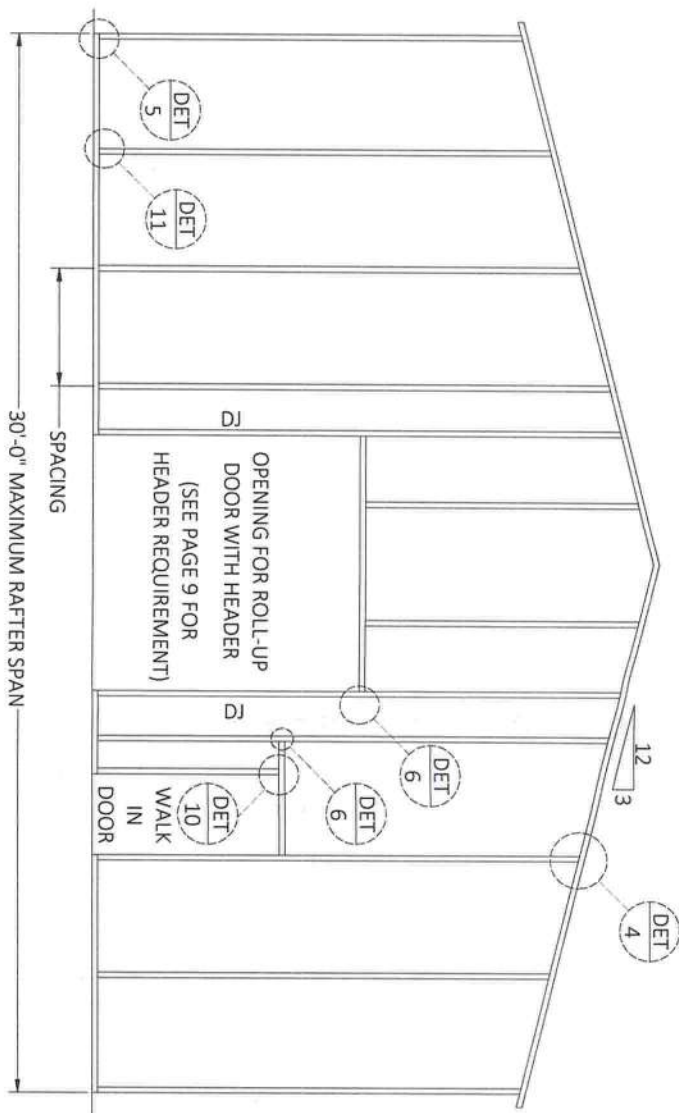

TYPICAL BOX EAVE RAFTER END WALL FRAMING SECTION


SPACING = 5'-0" FOR WIND SPEEDS BETWEEN 110 MPH AND 140 MPH
SPACING = 4'-0" FOR WIND SPEEDS BETWEEN 140 MPH AND 170 MPH

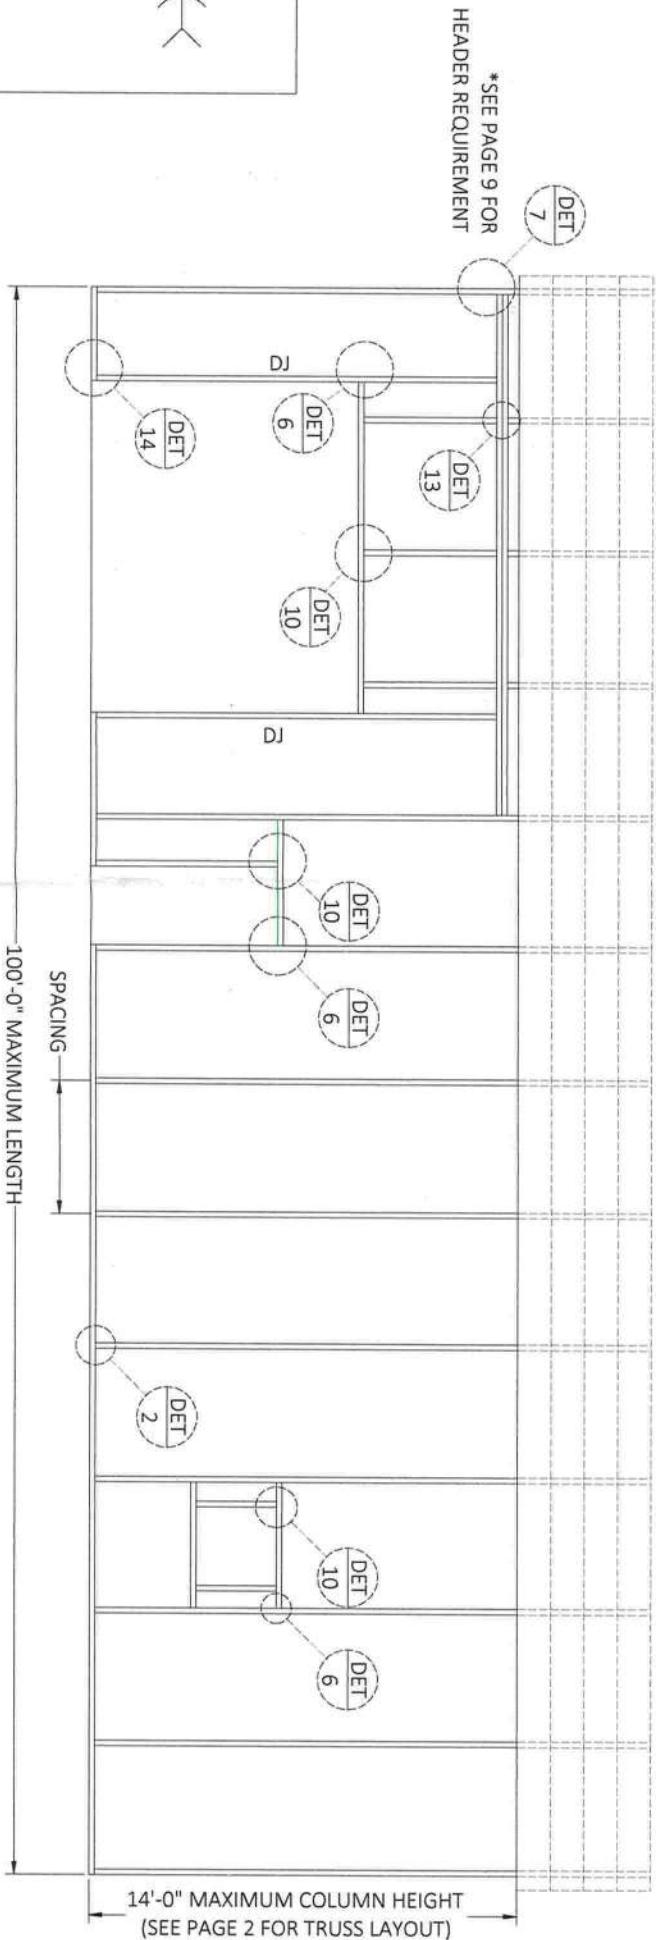

TYPICAL BOX EAVE RAFTER SIDE WALL FRAMING SECTION

SPACING = 5'-0" FOR WIND SPEEDS BETWEEN 110 MPH AND 140 MPH
SPACING = 4'-0" FOR WIND SPEEDS BETWEEN 140 MPH AND 170 MPH

FOR HEADER ≤ 10'-0"
FOR HEADER > 10'-0"

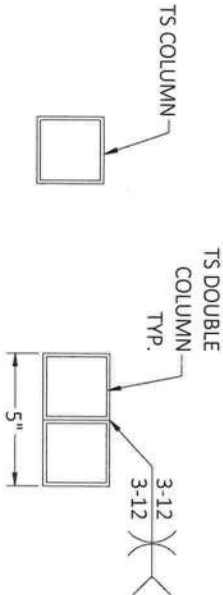

SIDE WALL/END WALL DOOR JAMBS (DJ)



FLORIDA ENGINEERING LLC
4161 TAMIAMI TRAIL, UNIT 101
PORT CHARLOTTE, FLORIDA 33952
(941) 391-5980
FLEng.com
Orders@FLEng.com

PROJECT NO. 2414404

CA CERT. #30782

Richard E. Walker
Richard E. Walker, P.E. #61240

DATE: 05/24/2024

CONTRACTOR:

STEEL BUILDINGS AND
STRUCTURES INC.
800PIEDMONT TRIAD WEST DR.,
MOUNT AIRY, NC 27030

PROJECT ADDRESS:

12'-30' WIDE ENCLOSED

DESIGN DATE: 05/24/2024

REVISION 1: DATE

REVISION 2: DATE


DRAWN BY: JS

SCALE: NTS


SHEET:

5 OF 13


CONNECTION DETAILS

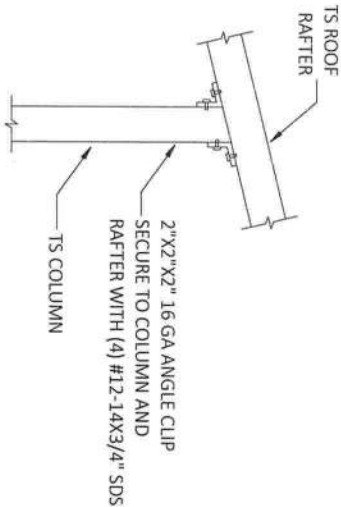


DETAIL 4
END COLUMN/RAFTER CONNECTION

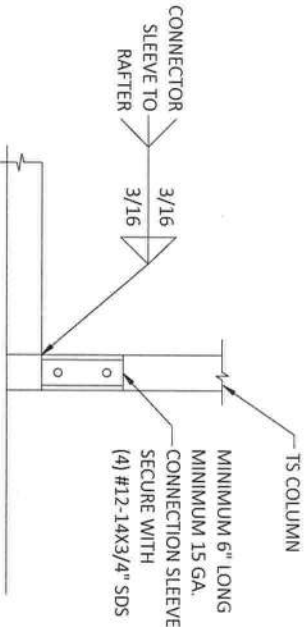


DETAIL 5
END POST/BASE RAIL CONNECTION

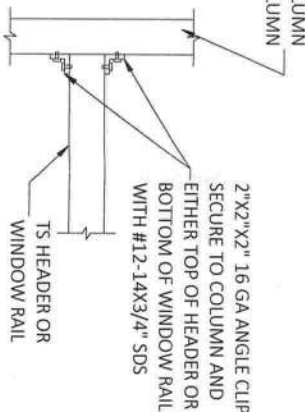


DETAIL 6
HEADER TO COLUMN CONNECTION

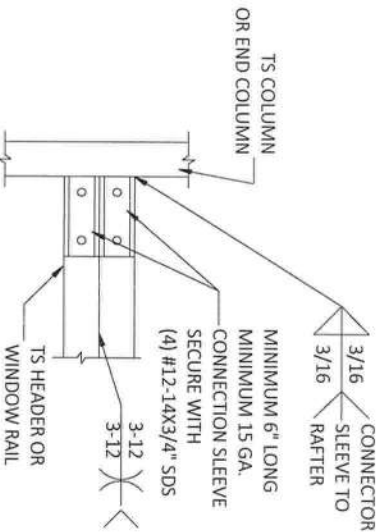


DETAIL 7
DOUBLE HEADER TO COLUMN CONNECTION

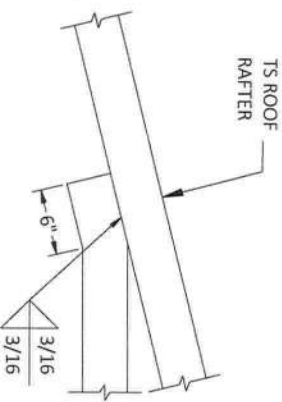


DETAIL 8
COLLAR TIE CONNECTION

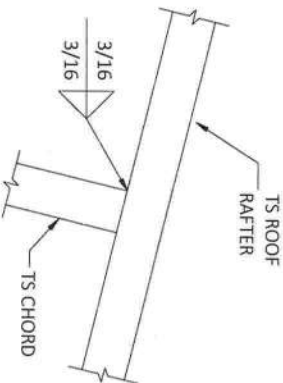


DETAIL 9
RAFTER TO CHORD CONNECTION

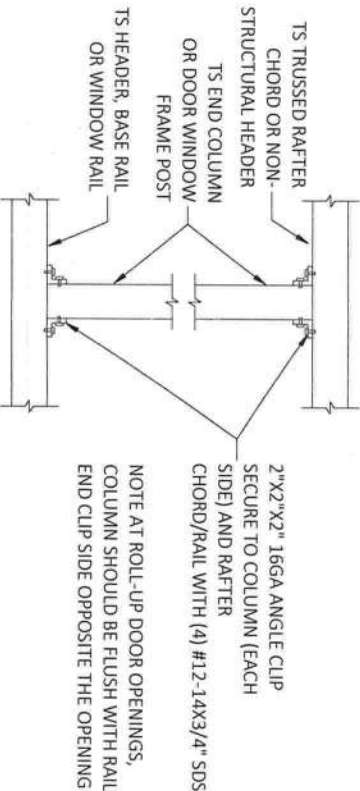


DETAIL 10
POST TO HEADER, BASE RAIL OR WINDOW RAIL CONNECTION
(OPTION-1)

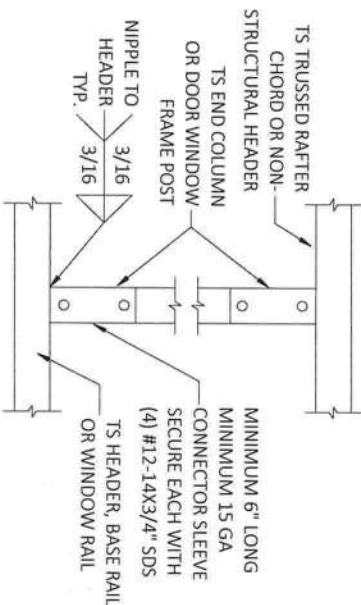


DETAIL 11
POST TO HEADER, BASE RAIL CONNECTION
(OPTION-2)

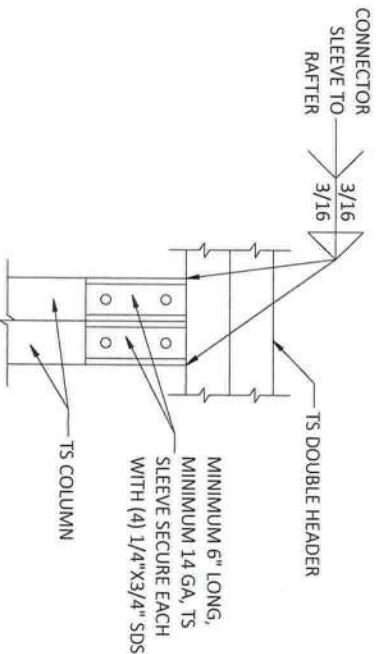

DETAIL 12
DOUBLE HEADER TO COLUMN CONNECTION

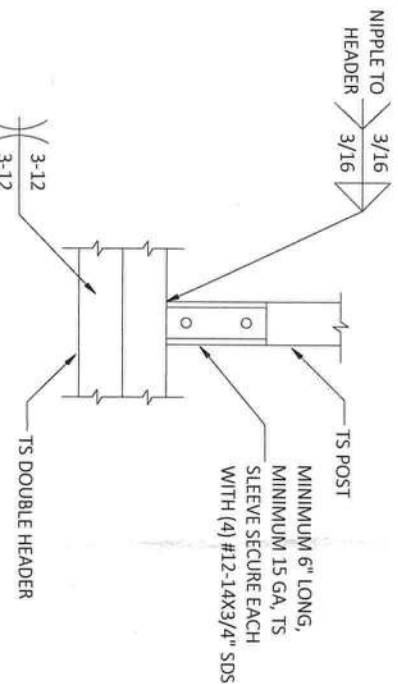

DETAIL 13
POST/DOUBLE HEADER CONNECTION

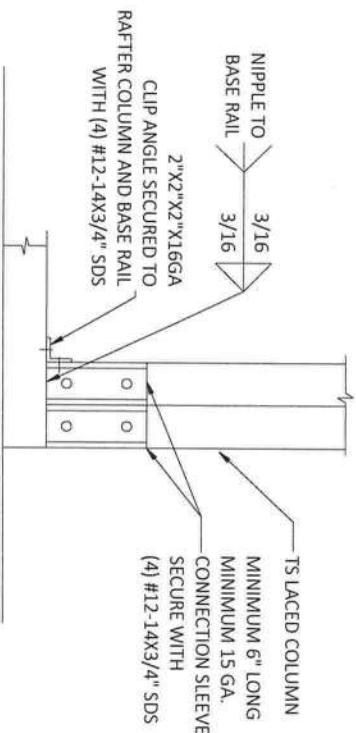

DETAIL 14
POST/BASE RAIL CONNECTION



FLORIDA ENGINEERING LLC
4161 TAMiami TRAIL, UNIT 101
PORT CHARLOTTE, FLORIDA 33952
(941) 391-5980
FLEng.com
Orders@FLEng.com

PROJECT NO. 2414404


CA CERT. #30782

Richard E. Walker, P.E. #61240


DATE: 05/24/2024

CONTRACTOR:
STEEL BUILDINGS AND
STRUCTURES INC.
800PIEDMONT TRIAD WEST DR.,
MOUNT AIRY, NC 27030
PROJECT ADDRESS:
12'-30' WIDE ENCLOSED

DESIGN DATE: 05/24/2024
REVISION 1: DATE
REVISION 2: DATE
DRAWN BY: JS
SCALE: NTS
SHEET: 6 OF 13

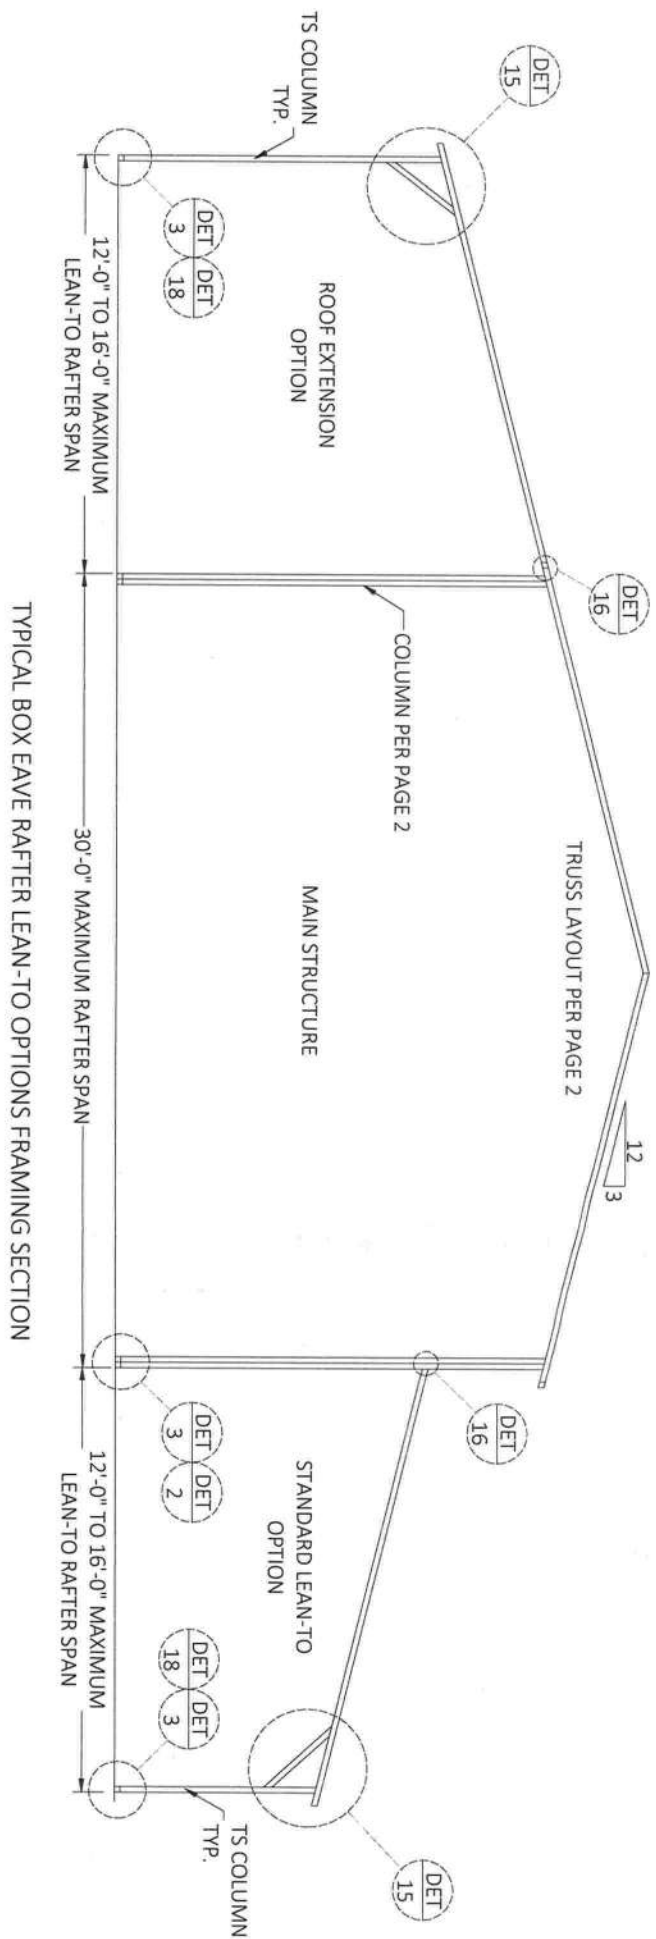

TYPICAL BOX EAVE RAFTER LEAN-TO OPTIONS FRAMING SECTION

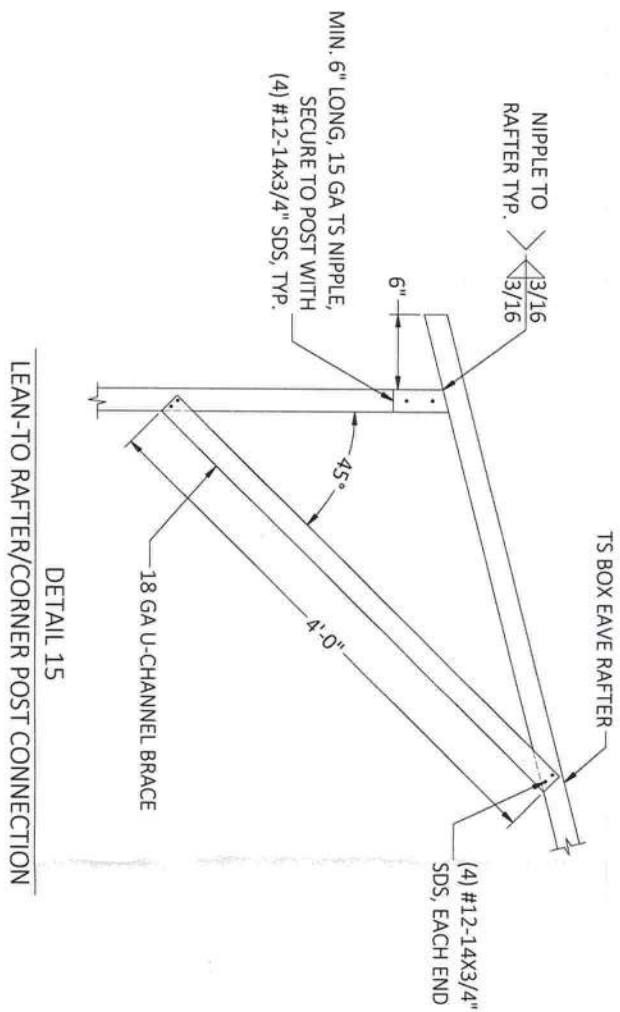

LEAN-TO RAFTER/CORNER POST CONNECTION



FLORIDA ENGINEERING LLC
 4161 TAMiami TRAIL, UNIT 101
 PORT CHARLOTTE, FLORIDA 33952
 (941) 391-5980
 FLEng.com
 Orders@FLEng.com

PROJECT NO. 2414404

CA CERT. #30782

Richard E. Walker, P.E. #61240

DATE: 05/24/2024

CONTRACTOR:
STEEL BUILDINGS AND STRUCTURES INC.
 800PIEDMONT TRIAD WEST DR.,
 MOUNT AIRY, NC 27030


PROJECT ADDRESS:
 12'-30' WIDE ENCLOSED

DESIGN DATE: 05/24/2024

REVISION 1:	DATE
REVISION 2:	DATE
DRAWN BY: JS	
SCALE: NTS	


SHEET: 7 OF 13

CONNECTION DETAILS

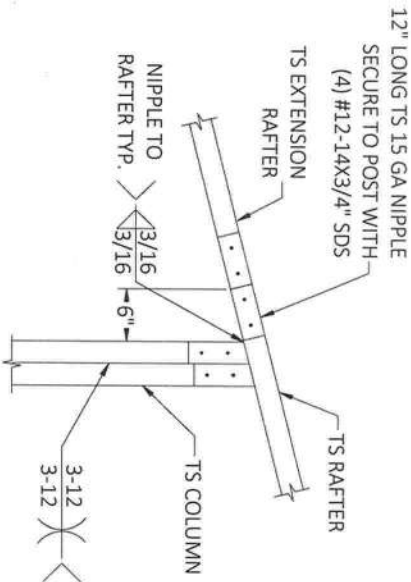


DETAIL 16A

SIDE EXTENSION RAFTER/COLUMN CONNECTION
FOR RAFTER SPANS LESS THAN 12'-0"

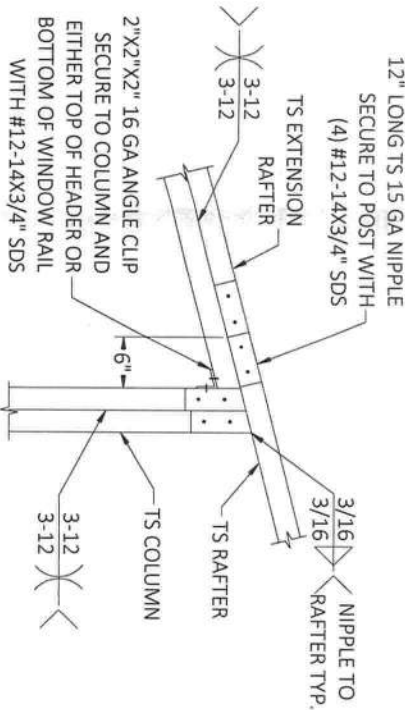


DETAIL 16B

SIDE EXTENSION RAFTER/COLUMN CONNECTION
FOR RAFTER SPANS BETWEEN 12'-0" AND 16'-0"

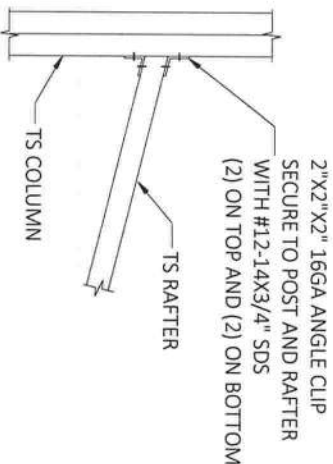


DETAIL 17A

LEAN TO RAFTER/COLUMN CONNECTION
FOR RAFTER SPANS LESS THAN 12'-0"

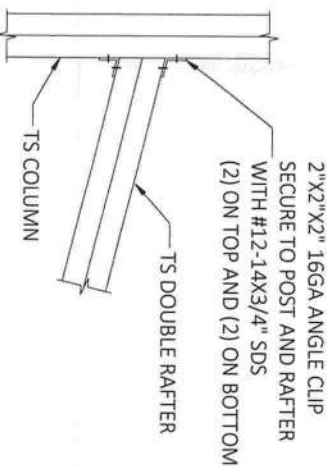


DETAIL 17B

LEAN TO RAFTER/COLUMN CONNECTION
FOR RAFTER SPANS BETWEEN 12'-0" AND 16'-0"

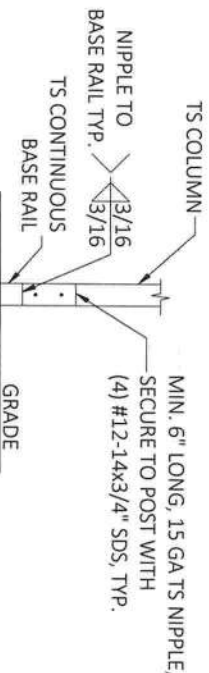

DETAIL 18A

LEAN-TO POST CONNECTION

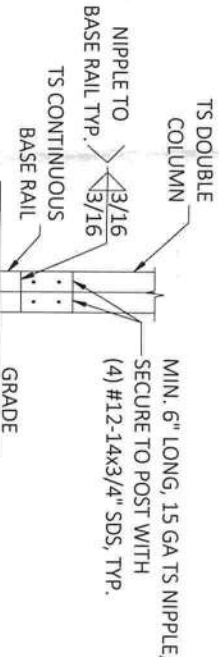

DETAIL 18B

LEAN-TO DOUBLE POST CONNECTION



FLORIDA ENGINEERING LLC
4161 TAMIAMI TRAIL, UNIT 101
PORT CHARLOTTE, FLORIDA 33952
(941) 391-5980
FLEng.com
Orders@FLEng.com

PROJECT NO. 2414404





CA CERT. #30782

Richard E. Walker, P.E. #61240

DATE: 05/24/2024

CONTRACTOR:
STEEL BUILDINGS AND
STRUCTURES INC.
800PIEDMONT TRIAD WEST DR.,
MOUNT AIRY, NC 27030
PROJECT ADDRESS:
12'-30' WIDE ENCLOSED

DESIGN DATE:	05/24/2024
REVISION 1:	DATE
REVISION 2:	DATE
DRAWN BY:	JS
SCALE:	NTS
SHEET:	8 OF 13

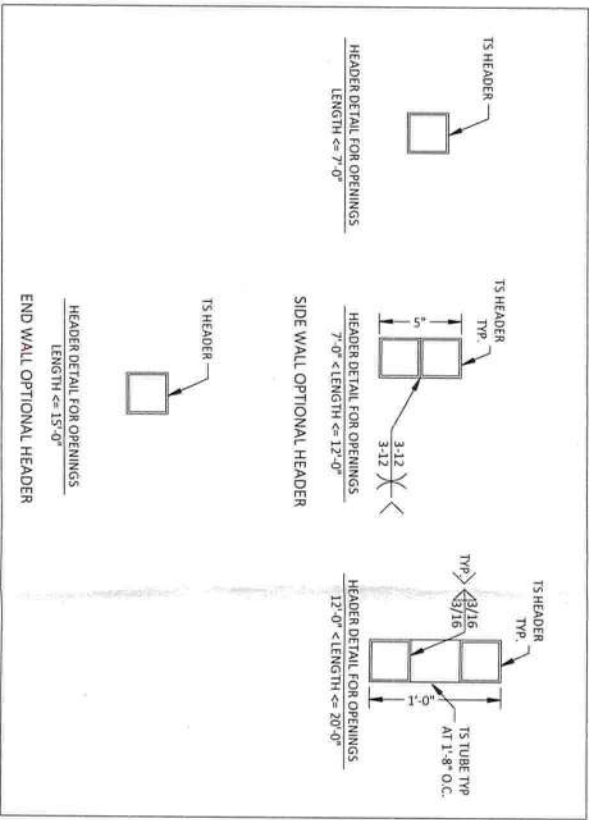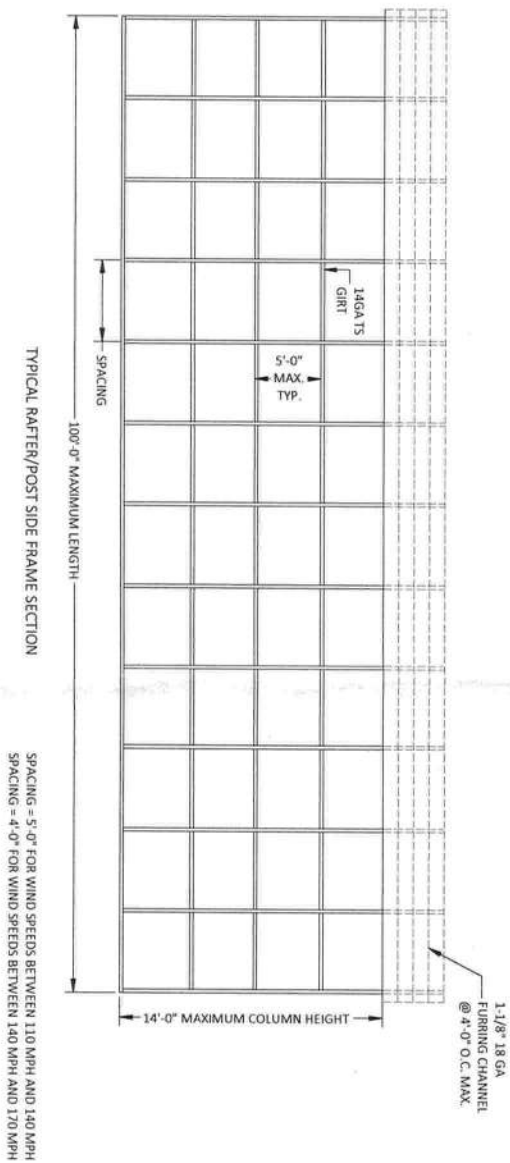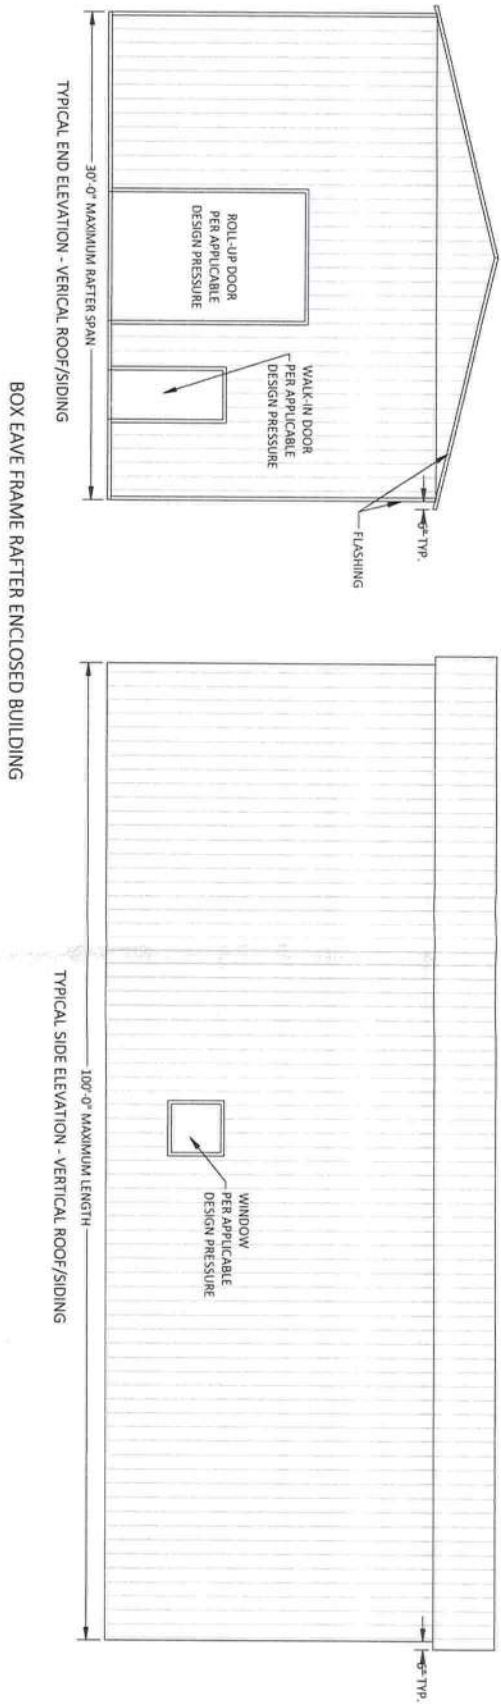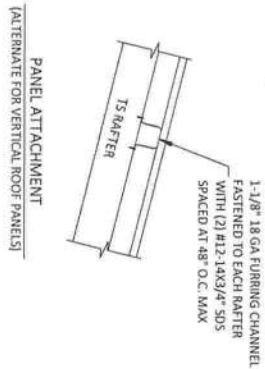

DESIGN DATE: 05/24/2024		CONTRACTOR: STEEL BUILDINGS AND STRUCTURES INC. 800PIEDMONT TRIAD WEST DR., MOUNT AIRY, NC 27030	
REVISION 1: DATE		PROJECT ADDRESS: 12'-30' WIDE ENCLOSED	
REVISION 2: DATE	DATE		
DRAWN BY: JS			
SCALE: NTS			
SHEET: 9 OF 13			



FLORIDA ENGINEERING LLC
4161 TAMiami TRAIL, UNIT 101
PORT CHARLOTTE, FLORIDA 33952
(941) 391-5980
FLEng.com
Orders@FLEng.com



PROJECT NO. 2414404

CA CERT. #30782

Richard E. Walker, P.E. #61240

DATE: 05/24/2024

- HELIX ANCHOR NOTES
1. FOR VERY DENSE AND/OR CEMENTED SANDS, COARSE GRAVEL AND COBBLES, CALCHE, PRELOADED SILTS AND CLAYS, CORALS, MEDIUM DENSE COARSE SANDS, SANDY GRAVELS, VERY STIFF SILTS AND CLAYS, USE MINIMUM (2) 4" HELICES WITH MINIMUM 30" EMBEDMENT EVERY 10'.
 2. FOR MEDIUM TO VERY LOOSE DENSE SANDS, FIRM TO STIFF CLAYS AND SILTS, ALLUVIAL FILL, USE MINIMUM (2) 4" HELICES WITH MINIMUM 30" EMBEDMENT EVERY 5' OR EVERY POST (LEG).
 3. THE UPLIFT/BEARING CAPACITY OF EACH ANCHOR MUST BE EQUAL TO OR GREATER THAN 8.5 KIPS.

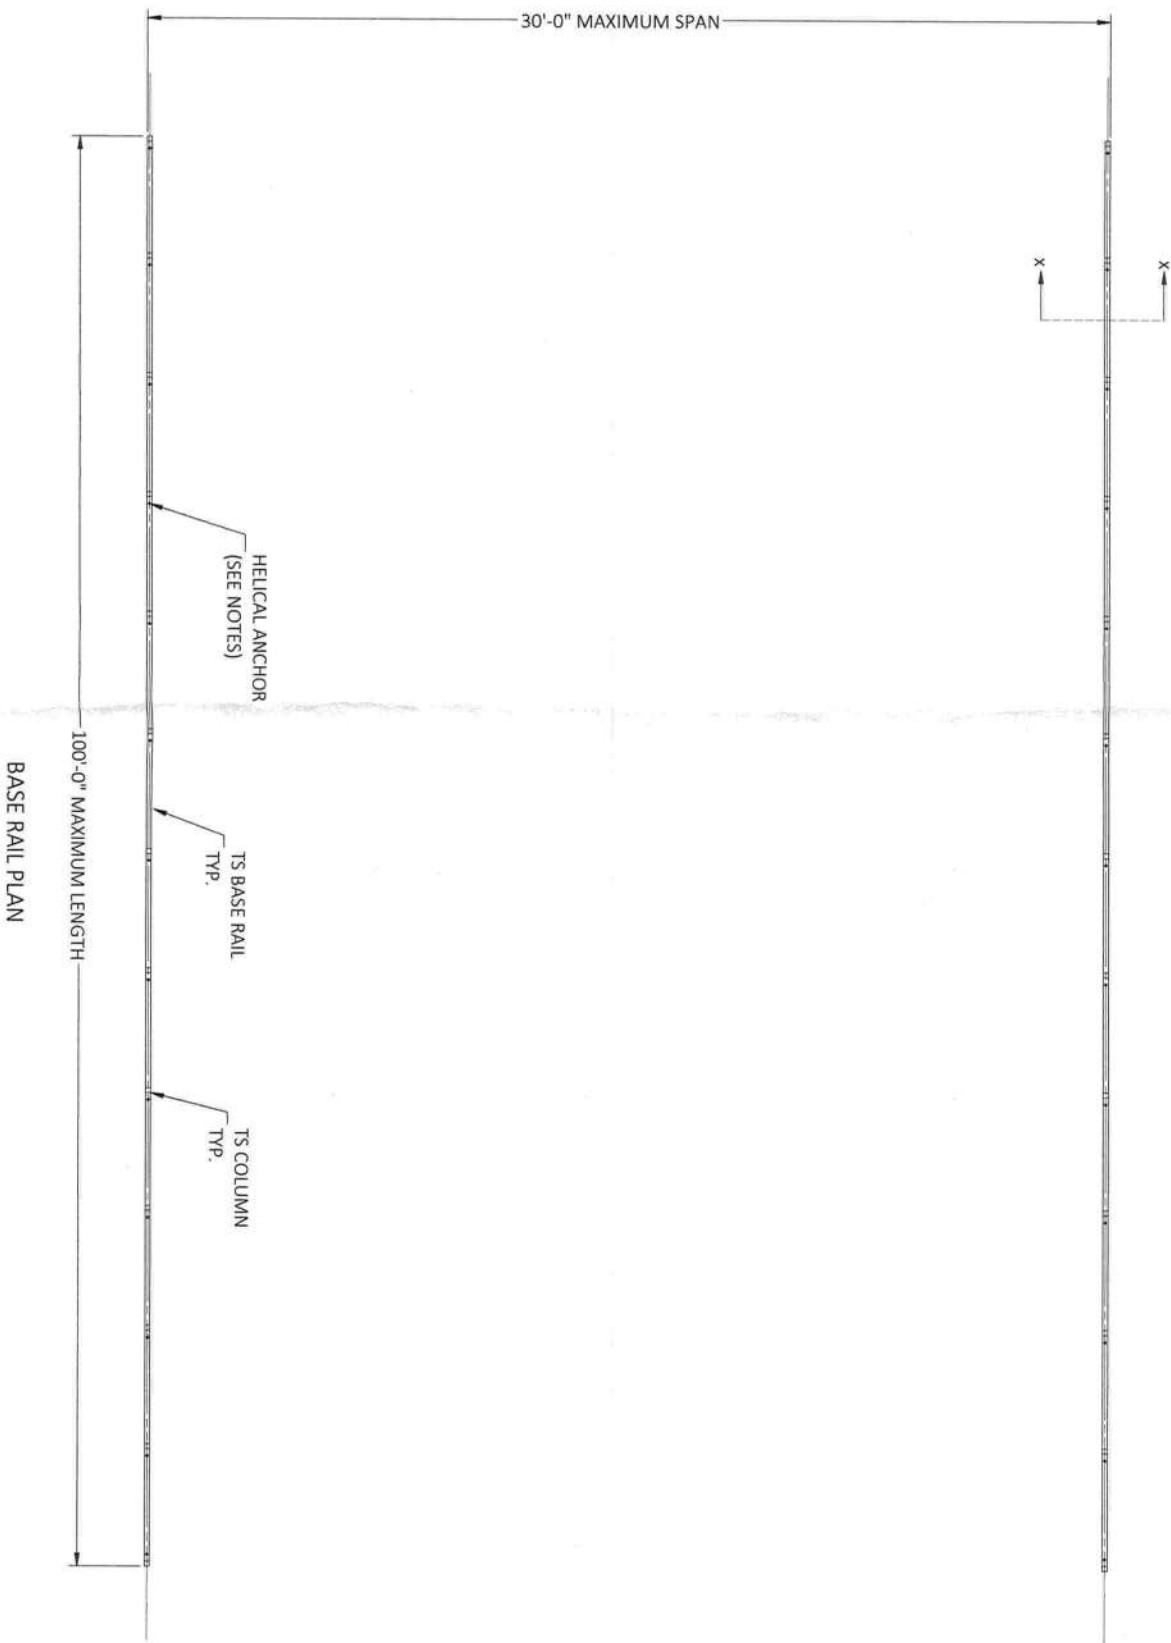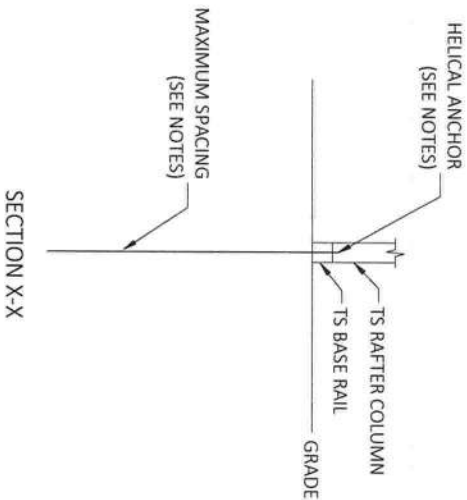

OPTIONAL HELICAL ANCHORING ON GRADE DETAIL

DESIGN DATE: 05/24/2024	
REVISION 1:	DATE
REVISION 2:	DATE
DRAWN BY: JS	SHEET: 10 OF 13
SCALE: NTS	

CONTRACTOR:
STEEL BUILDINGS AND STRUCTURES INC.
800PIEDMONT TRIAD WEST DR.,
MOUNT AIRY, NC 27030

PROJECT ADDRESS:
12'-30' WIDE ENCLOSED



FLORIDA ENGINEERING LLC
4161 TAMIAMI TRAIL, UNIT 101
PORT CHARLOTTE, FLORIDA 33952
(941) 391-5980
FLEng.com
Orders@FLEng.com

PROJECT NO. 2414404

CA CERT. #30782

Richard E. Walker, P.E. #61240

DATE: 05/24/2024

GENERAL NOTES
CONCRETE MONOLITHIC SLAB DESIGN IS BASED ON A MINIMUM SOIL BEARING CAPACITY OF 2500 PSF.


CONCRETE

MINIMUM 28-DAY SPECIFIED COMPRESSIVE STRENGTH = 3000 PSI

REINFORCING STEEL

1. TURNDOWN REINFORCING STEEL = ASTM A615 GRADE 60
2. SLAB REINFORCEMENT = WELDED WIRE FABRIC PER ASTM A185 OR FIBERGLASS FIBER REINFORCEMENT
3. REINFORCING STEEL COVER = 3" WHERE CASE AGAINST AND PERMANENTLY EXPOSED TO SOIL OR WATER, 1.5" EVERYWHERE ELSE.
4. REINFORCEMENT IS BENT COLD.
5. MINIMUM INSIDE DIAMETER OF BEND = (6) BAR DIAMETERS
6. REINFORCEMENT PARTIALLY EMBEDDED IN CONCRETE SHALL NOT BE FIELD BENT.

OPTIONAL CONCRETE STRIP FOOTING

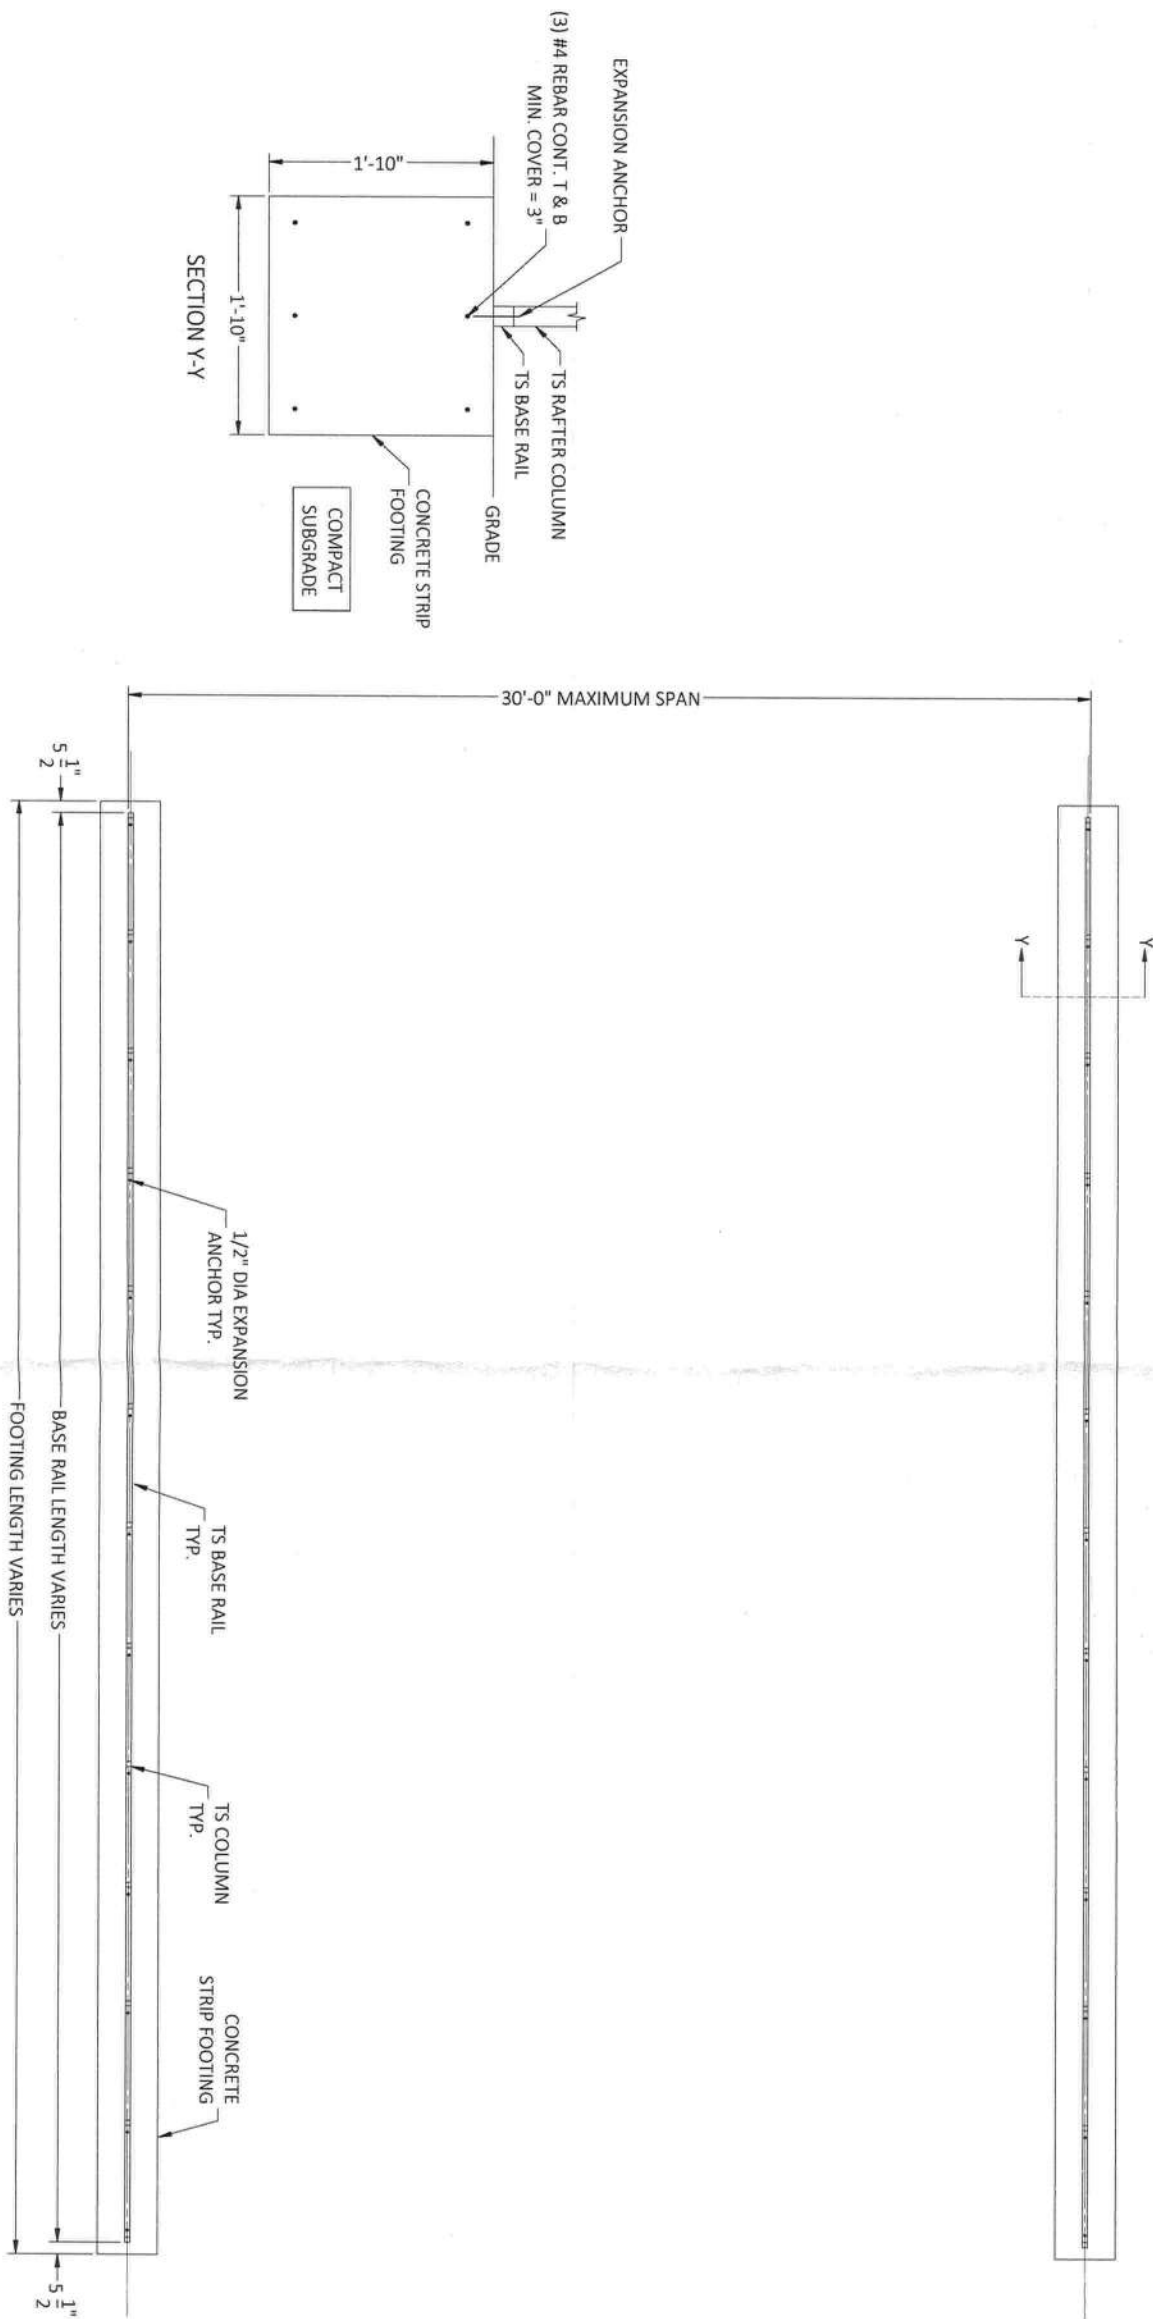

CONTRACTOR:		STEEL BUILDINGS AND STRUCTURES INC. 800PIEDMONT TRIAD WEST DR., MOUNT AIRY, NC 27030	
PROJECT ADDRESS:		12'-30' WIDE ENCLOSED	
DESIGN DATE:	05/24/2024	REVISION 1:	DATE
REVISION 2:	DATE	SHEET:	DATE
DRAWN BY:	JS	SCALE:	NTS
11 OF 13			



FLORIDA ENGINEERING LLC
4161 TAMIAMI TRAIL, UNIT 101
PORT CHARLOTTE, FLORIDA 33952
(941) 391-5980
FLEng.com
Orders@FLEng.com

PROJECT NO. 2414404

CA CERT. #30782

Richard E. Walker, P.E. #61240


DATE: 05/24/2024

TIMBER NOTES:
1. TIMBER BASE TO BE NO. 2 SYP PT OR EQUIVALENT.

HELIX ANCHOR NOTES

1. FOR VERY DENSE AND/OR CEMENTED SANDS, COARSE GRAVEL AND COBBLES, CALCHE, PRELOADED SILTS AND CLAYS, CORALS, MEDIUM DENSE COARSE SANDS, SANDY GRAVELS, VERY STIFF SILTS AND CLAYS, USE MINIMUM (2) 4" HELICES WITH MINIMUM 30" EMBEDMENT EVERY 10'.
2. FOR MEDIUM TO VERY LOOSE DENSE SANDS, FIRM TO STIFF CLAYS AND SILTS, ALLUVIAL FIL, USE MINIMUM (2) 4" HELICES WITH MINIMUM 30" EMBEDMENT EVERY 5' OR EVERY POST (LEG).
3. THE UPLIFT/BEARING CAPACITY OF EACH ANCHOR MUST BE EQUAL TO OR GREATER THAN 8.5 KIPS.

OPTIONAL HELICAL ANCHORING ON TIMBER BEAM DETAIL

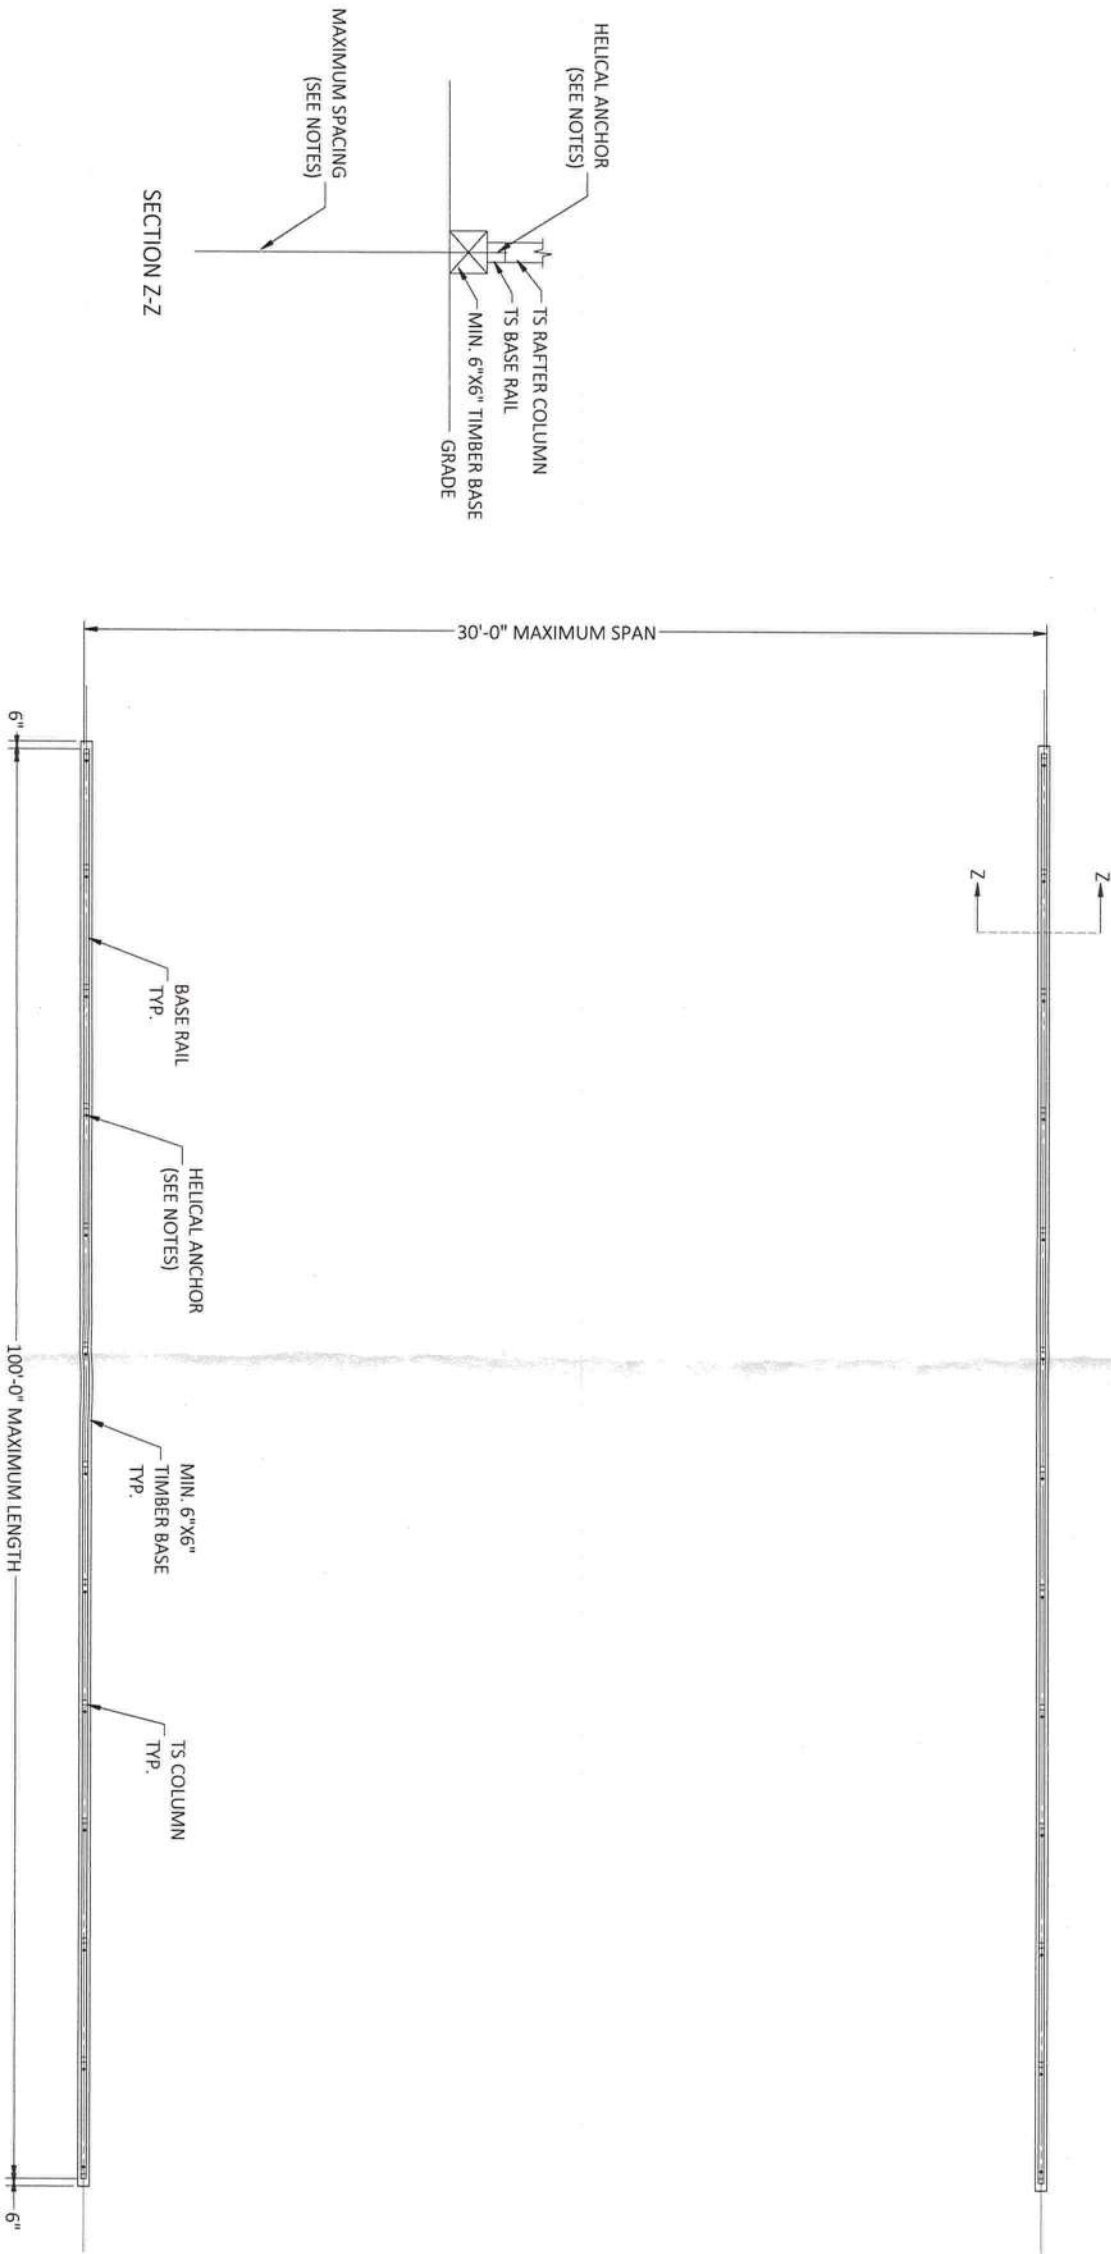

CONTRACTOR:		STEEL BUILDINGS AND STRUCTURES INC. 800PIEDMONT TRIAD WEST DR., MOUNT AIRY, NC 27030	
PROJECT ADDRESS:		12'-30' WIDE ENCLOSED	
DESIGN DATE:	05/24/2024	REVISION 1:	DATE
REVISION 2:	DATE	DRAWN BY:	JS
SCALE:	NTS	SHEET:	12 OF 13



FLORIDA ENGINEERING LLC
4161 TAMIAMI TRAIL, UNIT 101
PORT CHARLOTTE, FLORIDA 33952
(941) 391-5980
FLEng.com
Orders@FLEng.com

PROJECT NO. 2414404

CA CERT. #30782

Richard E. Walker, P.E. #61240

DATE: 05/24/2024

FLOOD VENTS PROVISION IN FLOOD HAZARD AREAS (FLOOD ZONE A/V):


1. THE STRUCTURE SHALL BE CONSTRUCTED SUCH THAT THE FINISHED FLOOR IS ABOVE DESIGN FLOOD ELEVATION (DFE = BASE FLOOD ELEVATION + 1' FREEBOARD). IF THE CONSTRUCTION IS BELOW DFE, FLOOD VENTS SHALL BE INSTALLED PER 2023 FLORIDA BUILDING CODE, RESIDENTIAL (8TH EDITION), SECTION R322.2.2.
2. CONTRACTOR TO VERIFY ELEVATIONS IN THE FIELD.

FLOOD VENT INSTALLATION NOTES:

1. MINIMUM VENT SPACE REQUIRED = 1 SQ. IN. OF OPEN VENT AREA PER SQ. FT. OF ENCLOSED AREA.
2. PROVIDE A MINIMUM OF TWO OPENINGS ON DIFFERENT SIDES OF EACH ENCLOSED AREA.
3. APPLY A 1.3 FACTOR WHEN CALCULATING TOTAL OPEN AREA WHEN USING 1/2"-18GA S OR F EXPANDED METAL.
4. TOTAL OPEN AREA OF VENT = L X H (MIN. 12").
5. FLOOD VENT DETAIL COMPLIES WITH FEMA/NFIP.
6. PREFABRICATED FLOOD VENTS MEETING THE REQUIREMENTS OF FEMA/NFIP MAY BE INSTALLED.

FLOOD SOLUTIONS STATIC FLOOD VENTS FL #17588-R1				
VENT MODEL	VENT SIZE (WIDTH x HEIGHT) (in.)	ROUGH OPENING SIZE (Width x Height) (in.)	ENCLOSED AREA COVERAGE (sq. ft.)	NET FREE AREA (sq. in.)
FS-1608	18 1/2" X 10 1/2"	16 X 8	97	80.7
FS-1616	18 1/2" X 18 1/2"	16 X 16	191	158.2
FS-1412	17 1/2" X 14 1/2"	14 1/2" X 12"	129	106.7
FS-1608-HEX	18 1/2" X 10 1/2"	16 X 8	110	91.4

TYPICAL FLOOD VENT DETAIL

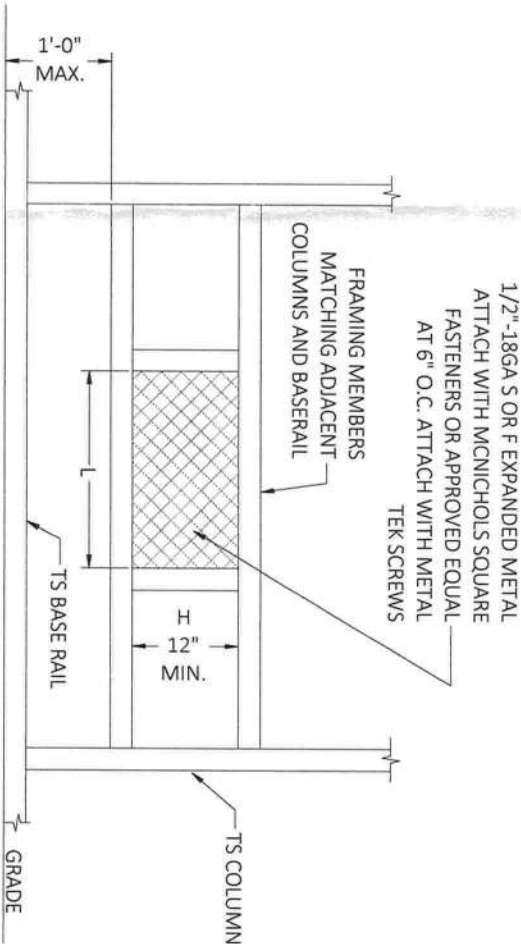

DESIGN DATE: 05/24/2024		REVISION 1: DATE	
REVISION 2: DATE		SHEET: 13 OF 13	
DRAWN BY: JS		SCALE: NTS	

CONTRACTOR: STEEL BUILDINGS AND STRUCTURES INC. 800PIEDMONT TRIAD WEST DR., MOUNT AIRY, NC 27030	
PROJECT ADDRESS: 12'-30' WIDE ENCLOSED	



FLORIDA ENGINEERING LLC
4161 TAMIAMI TRAIL, UNIT 101
PORT CHARLOTTE, FLORIDA 33952
(941) 391-5980
FLEng.com
Orders@FLEng.com

PROJECT NO. 2414404

CA CERT. #30782

Richard E. Walker, P.E. #61240

DATE: 05/24/2024