


6/12 - 8/12 PTICH - 16" O/H

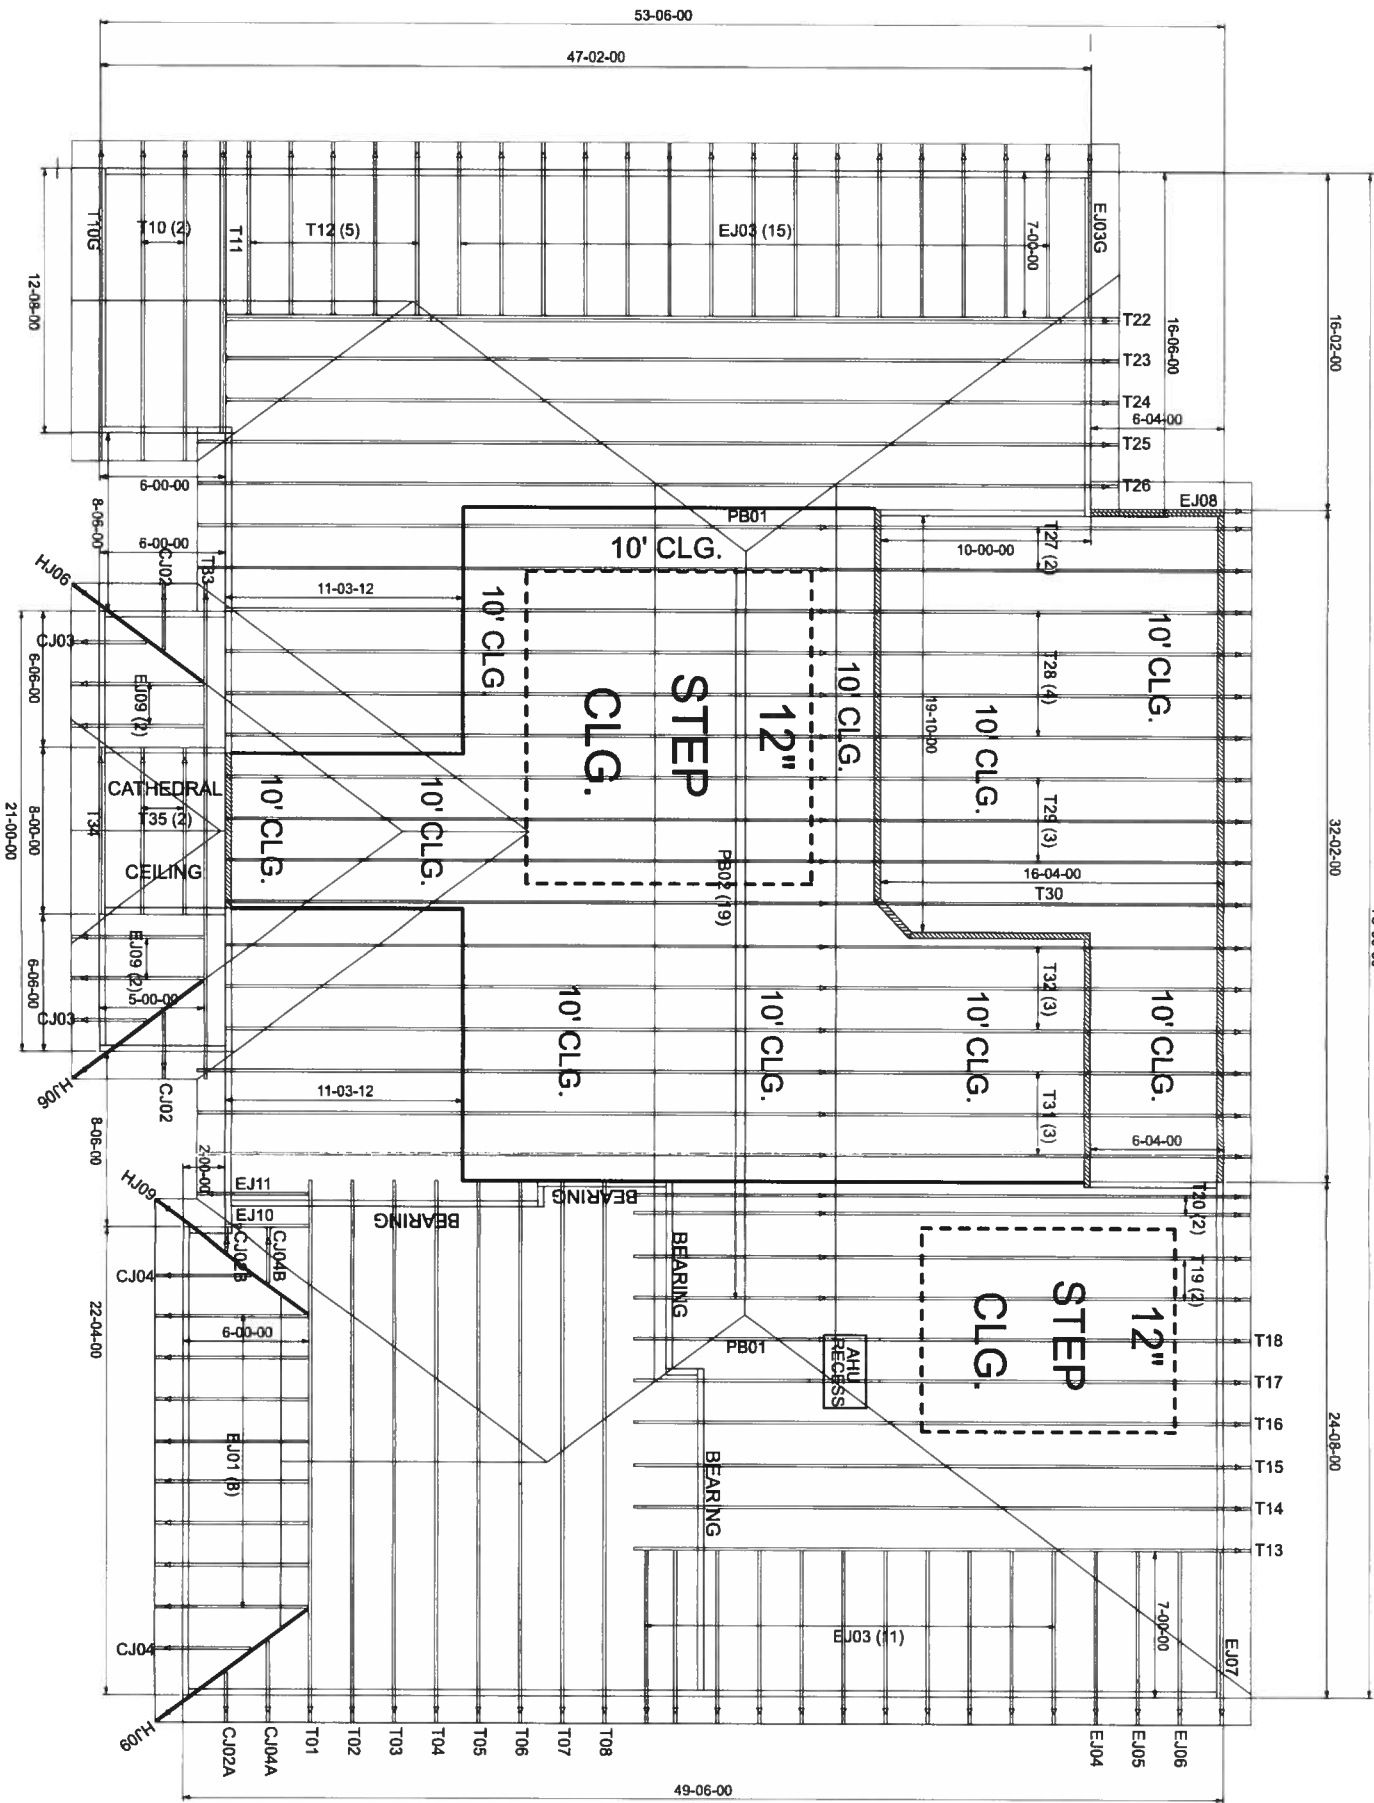

BEARING HEIGHT SCHEDULE

9' 1-1/8"

10' 1-1/8"

NOTES:

- 1) REFER TO BID #1 RECOMMENDATIONS FOR HANDLING INSTALLATION AND TEMPORARY BRACING. BRACING REQUIRED.
- 2) ALL TRUSSES INCLUDING TRUSSES LATER DECIDED OR REFER TO DETAIL WORK FOR ALTERNATE BRACING REQUIREMENTS.
- 3) ALL VALLEYS ARE TO BE CONVENTIONALLY FRAMED BY BUILDER.
- 4) ALL TRUSSES ARE DESIGNED FOR 2' O.C. MAXIMUM SPACING, UNLESS OTHERWISE NOTED.
- 5) ALL WALLS SHOWN ON PLACEMENT PLAN ARE CONSIDERED TO BE LOAD BEARING, UNLESS OTHERWISE NOTED.
- 6) 3/4" TRUSSES MUST BE INSTALLED WITH THE TOP BEING UP.
- 7) BEARING/BRACING AREA TO BE PROVIDED BY BUILDER.



Jacksonville
PHONE: 904-772-6100 FAX: 904-772-7973
Tampa
PHONE: 813-621-4831 FAX: 813-628-9956
Lake City
PHONE: 386-795-6844 FAX: 386-795-7973

HARTLEY BROTHERS			
BURK RES.			
DATE:	ISSUED:	BY:	DATE:
9-5-19	KLH	Project Engineer	2075895
INTERIM	INTERIM	FINAL	2075895

FL Approval Codes - Mitek Plates #'s 2197.2 - 2197.4, Versa-Lam #1644-R4 & BCI Joists #1392-R4