


22-00-00

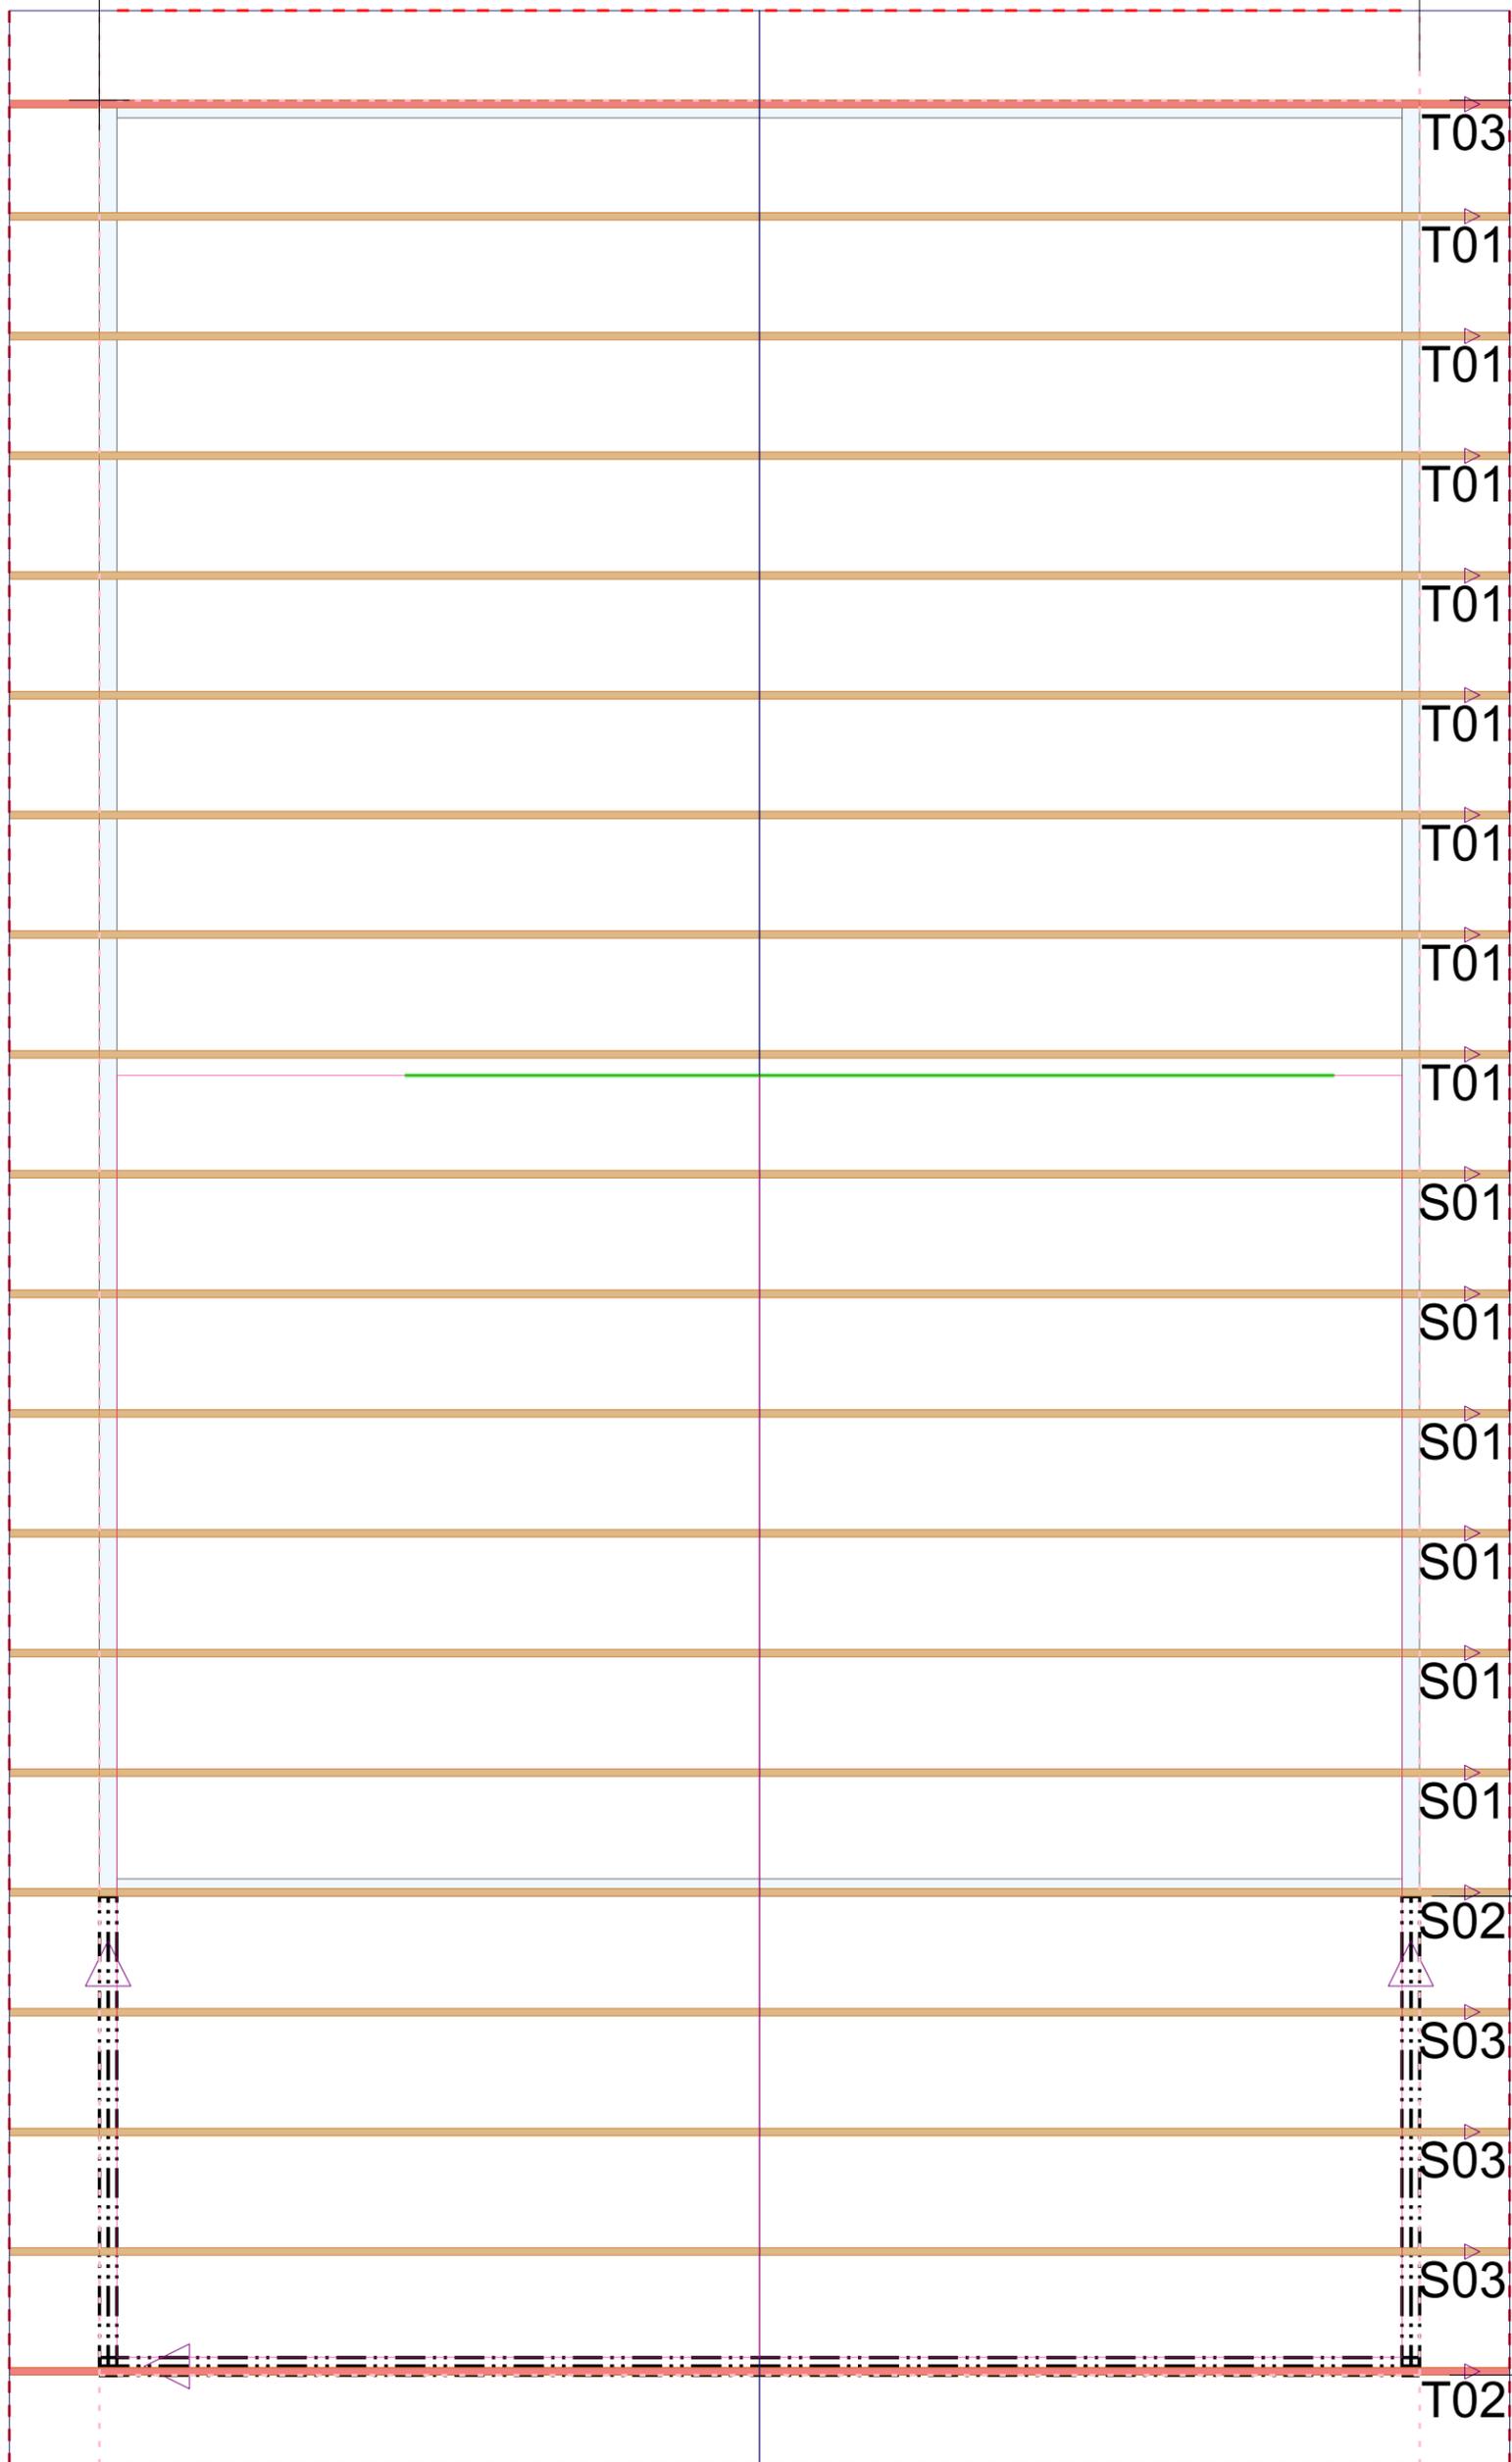

T03

T01

T01

T01

T01

T01

T01

T01

T01

T01

S01

S01

S01

S01

S01

S01

S02

S03

S03

S03

T02

30-00-00

8-00-00

# SUWANNEE IMPROVEMENT

LAKE CITY FL.

Client: IND-RES  
 Date: 9/22/2025  
 Quote Date: / /  
 Seal Date: / /  
 Designer: Michelle Murray  
 Job Number: 0925-044



Ph. (386) 294-3988  
 Fax (386) 294-3981  
 mayotruss@windstream.net