


STATE OF FLORIDA  
DEPARTMENT OF HEALTH  
APPLICATION FOR CONSTRUCTION PERMIT

12-2369M

Permit Application Number

## PART II - SITEPLAN

Scale: Each block represents 10 feet and 1 inch = 40 feet.

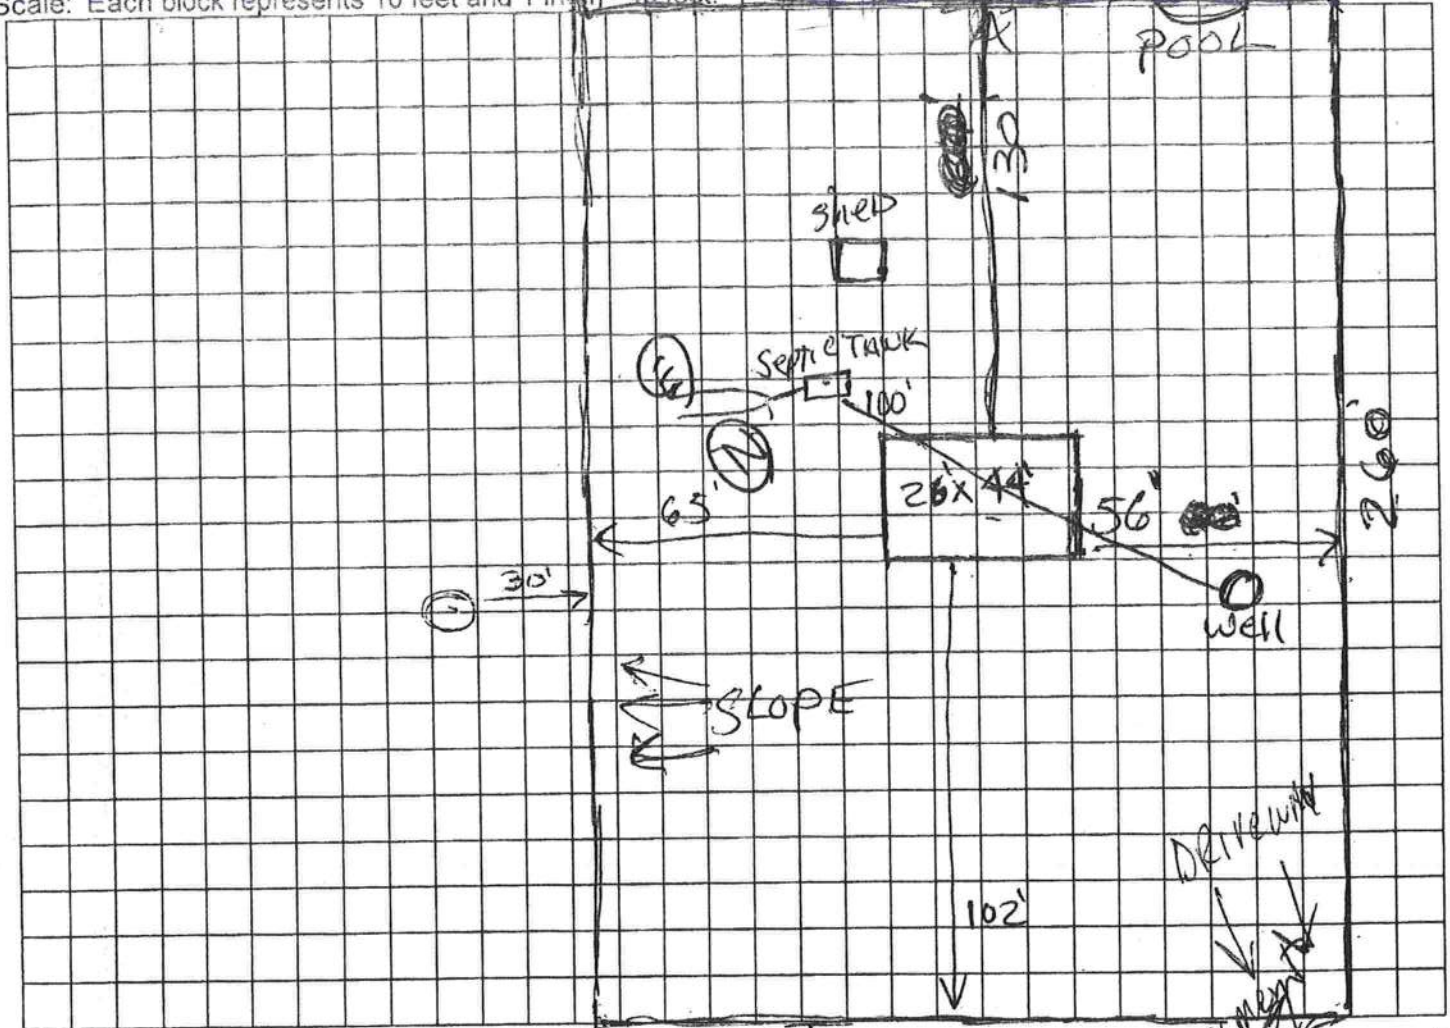

Notes: 1 Acre

Site Plan submitted by: X H. Beck &amp; Sons

Plan Approved

Not Approved

Date 8-14-12

By

Sally Ford Env Health Director - Columbia

County Health Department

ALL CHANGES MUST BE APPROVED BY THE COUNTY HEALTH DEPARTMENT