


PERMIT APPLICATION / MANUFACTURED HOME INSTALLATION APPLICATION

For Office Use Only		Zoning Official <u>RLK 1-13-06</u>		Building Official <u>OK JTH 1-19-06</u>	
AP# <u>07601-38</u>	Date Received <u>1-13-06</u>	By <u>GT</u>	Permit # <u>24063</u>		
Flood Zone <u>X</u>	Development Permit <u>N/A</u>	Zoning <u>A-3</u>	Land Use Plan Map Category <u>A-3</u>		
Comments _____					
FEMA Map # _____ Elevation _____ Finished Floor _____ River _____ In Floodway _____					
☒ Site Plan with Setbacks shown <u>needed</u> ☐ Environmental Health Signed Site Plan ☐ Env. Health Release					
☐ Well letter provided ☐ Existing Well <u>ENV needed</u> Revised 9-23-04					

- Property ID 01-7S-16-04104-116 Must have a copy of the property deed
- New Mobile Home ✓ Used Mobile Home _____ Year 06
- Subdivision Information Timuqua
- Applicant Carl Noah June Palmer Phone # 386 365 3993
- Address 176 SW Bradenton Way Fort White FL 32038
- Name of Property Owner Carl Noah Phone# 386 365 3993
- 911 Address 176 SW Bradenton Way Fort White FL 32038
- Circle the correct power company - EL Power & Light - Clay Electric
(Circle One) • Suwannee Valley Electric - Progressive Energy
- Name of Owner of Mobile Home JUNE PALMER Phone # 386-365-7320
- Address 781 SE Church Ave Lake City FL 32025
- Relationship to Property Owner mother
- Current Number of Dwellings on Property 0
- Lot Size 5 ACRES Total Acreage 10 ACRES
- Do you : Have an Existing Drive or need a Culvert Permit or a Culvert Waiver Permit
- Driving Directions 47 South To 27th South To Timuquath
TR Hawk TR Bradenton Way, 1st on right
- Is this Mobile Home Replacing an Existing Mobile Home NO
- Name of Licensed Dealer/Installer FERRY L THAYER Phone # 386 623-0115
- Installers Address 448 NW Nye Hunter Dr Lake City FL 32085
- License Number IH-0000036 Installation Decal # 257679

JW ADVISED MR NOAH ON 1-26-06

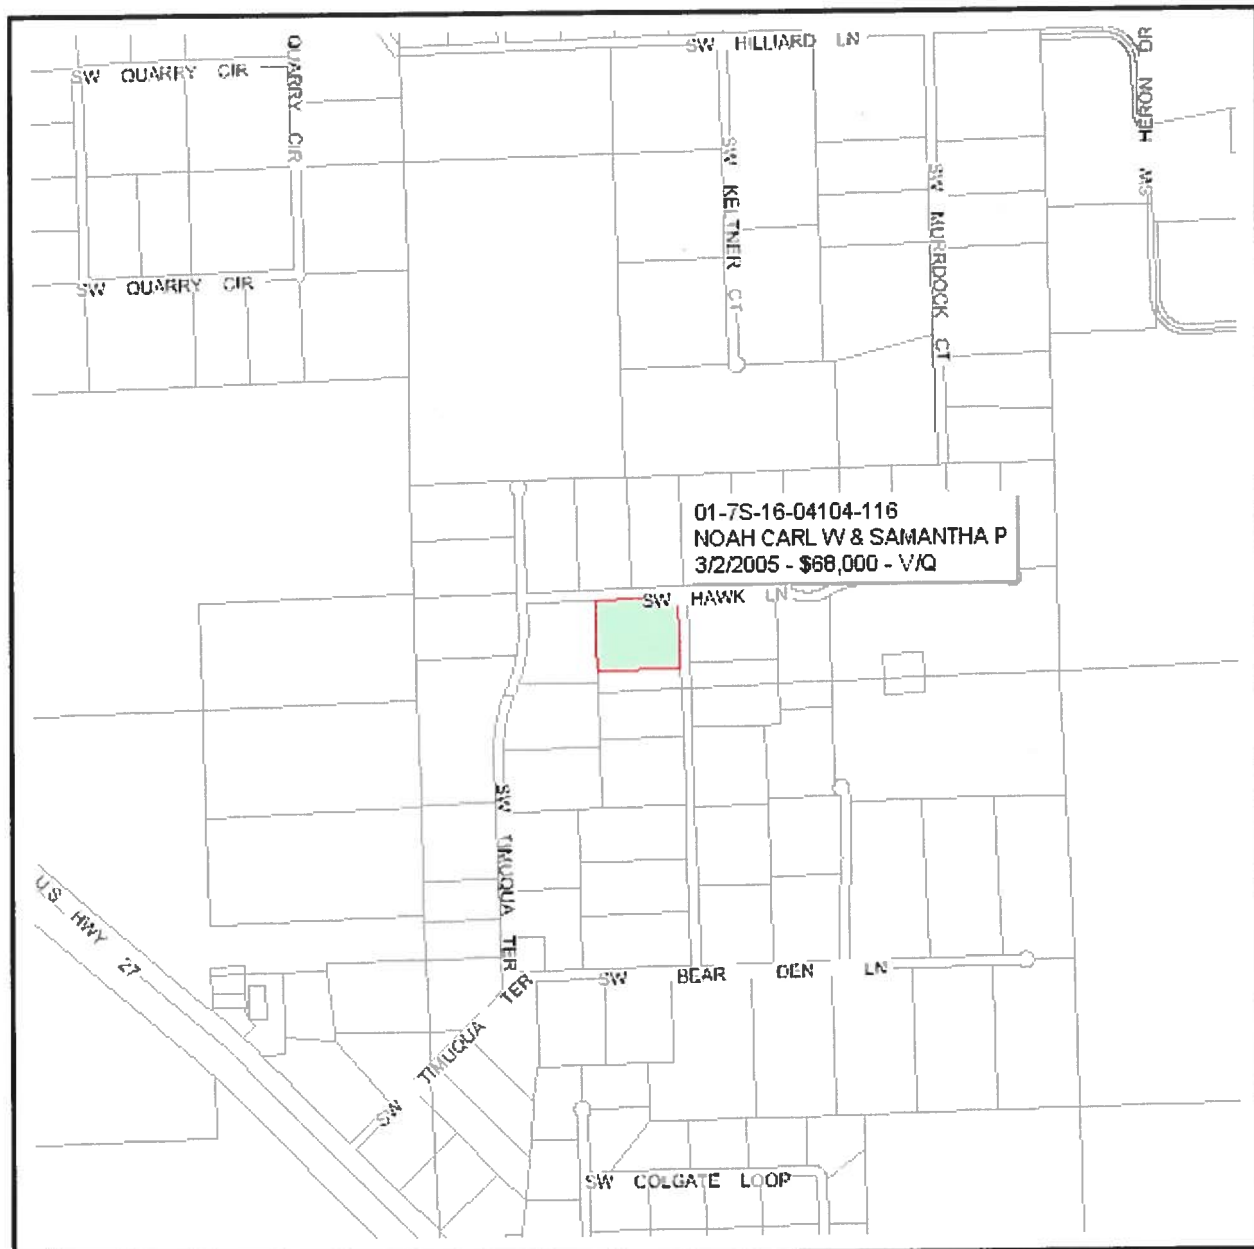

Columbia County Property Appraiser

J. Doyle Crews, CFA - Lake City, Florida - 386-758-1083

PARCEL: 01-7S-16-04104-116 - VACANT (000000)

LOT 6 BLOCK B TIMUQUA S/D. ORB 618-226, ORDER 1017-861. PROB#04-146CP, 1019-975,

Name: NOAH CARL W & SAMANTHA P

Site:

Mail: 261 SE BIKINI DR
LAKE CITY, FL 32025

Sales 3/2/2005 \$68,000.00 V / Q

Info 3/16/1987 \$19,000.00 V / U

LandVal \$39,225.00

BldgVal \$0.00

ApprVal \$39,225.00

JustVal \$39,225.00

Assd \$25,104.00

Exmpt \$0.00

Taxable \$25,104.00

0 0.09 0.18 0.27 mi



This information, GIS Map Updated: 8/3/2005, was derived from data which was compiled by the Columbia County Property Appraiser Office solely for the governmental purpose of property assessment. This information should not be relied upon by anyone as a determination of the ownership of property or market value. No warranties, expressed or implied, are provided for the accuracy of the data herein, it's use, or it's interpretation. Although it is periodically updated, this information may not reflect the data currently on file in the Property Appraiser's office. The assessed values are NOT certified values and therefore are subject to change before being finalized for ad valorem assessment purposes.

PERMIT WORKSHEET

PERMIT NUMBER

Installer Terry L. Threlk License # JA-0000006Address of home being installed 176 SW Bradenton WayManufacturer DownHorse Length x width 60' x 32'

NOTE: If home is a single wide fill out one half of the blocking plan. If home is a triple or quad wide sketch in remainder of home.


Underlaid Lateral Arm Systems cannot be used on any home (new or used) where the sidewall flex exceeds 5 ft 4 in.

Installer's Initials TLT

Typical pier spacing



Show locations of Longitudinal and Lateral Systems (use dark lines to show these locations)

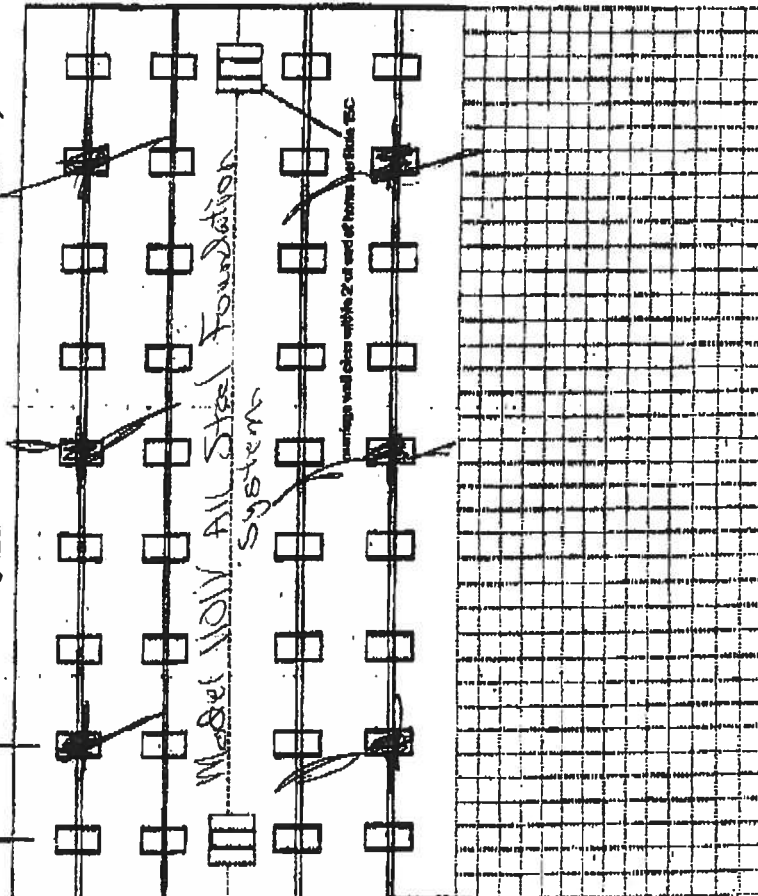

PIER SPACING TABLE FOR USED HOMES

Load bearing capacity (sq ft)	16' x 16' (256)	18' x 12' (216)	20' x 20' (400)	22' x 22' (484)	24' x 24' (576)	26' x 26' (676)
1000 psf	3'	4'	5'	6'	7'	8'
1500 psf	4'	5'	6'	7'	8'	9'
2000 psf	5'	6'	7'	8'	9'	10'
2500 psf	6'	7'	8'	9'	10'	11'
3000 psf	7'	8'	9'	10'	11'	12'
3500 psf	8'	9'	10'	11'	12'	13'

Interpolated from Rule 16C-4 pier spacing table.

PIER PAD SIZES

I-beam pier pad size

Reinforced pier pad size

Other pier pad sizes (required by the mfg.)

Draw the approximate locations of intertie wall openings 4 foot or greater. Use this symbol to show the piers.

List all marriage wall openings greater than 4 foot and their pier pad sizes below.

Opening

18

Pier pad size

17' x 25'

ANCHORS

4 ft

5 ft

FRAME TIES

within 2' of end of home spaced at 5' 4" oc

TIEDOWN COMPONENTS

Longitudinal Stabilizing Device (LSD)

Manufacturer

Longitudinal Stabilizing Device w/ Lateral Arms

Manufacturer

Diver Jack

OTHER TIES

Skewer

Longitudinal

Marriage wall

Shearwall

Number

24

4

page 1 of 2

PERMIT WORKSHEET

page 2 of 2

PERMIT NUMBER

POCKET PENETROMETER TEST

The pocket penetrometer tests are rounded down to 1500 psi or check here to declare 1000 lb. soil without testing.

X 1500 X 1500 X 1500
250 250 250

POCKET PENETROMETER TESTING METHOD

1. Test the perimeter of the home at 6 locations
2. Take the reading at the depth of the footer.
3. Using 500 lb. increments, take the lowest reading and round down to that increment

X 1500 X 1500 X 1500
250 250 250

TORQUE PROBE TEST

The results of the torque probe test is 250 inch pounds or check here if you are declaring 5 anchors without testing. A test showing 275 inch pounds or less will require 4 foot anchors.

Note: A scale approved lateral arm system is being used and 4 ft. anchors are allowed at the sidewall locations. I understand 5 ft anchors are required at all cantilever tie points where the torque test reading is 275 or less and where the mobile home manufacturer may require anchors with 4000 lb. holding capacity.

Installer's initials

ALL TESTS MUST BE PERFORMED BY A LICENSED INSTALLER

Installer Name

TERRY L. THURST

Date Tested

1/11/06

Electrical

Connect electrical conductors between multi-wide units, but not to the main power source. This includes the bonding wire between multi-wide units. Pg. 2

Plumbing

Connect all sewer drains to an existing sewer tap or septic tank. Pg. 2

Connect all potable water supply piping to an existing water meter, water tap, or other independent water supply systems. Pg. 2

Site Preparation

Debris and organic material removed Swale Pad Other

Fastening multi-wide units

Floor: Type Fastener: 3/8" x 10" Length: 6" to 10" Spacing: 24" to 32"
 Walls: Type Fastener: 3/8" x 10" Length: 10" Spacing: 32"
 Roof: Type Fastener: 3/8" x 10" Length: 10" Spacing: 32"
 For used homes a min. 30 gauge, 8" wide, galvanized metal strip will be centered over the peak of the roof and fastened with galv. roofing nails at 2" on center on both sides of the centerline.

Gasket fastening method

I understand a properly installed gasket is a requirement of all new and used homes and that condensation, mold, mildew and buckled marriage walls are a result of a poorly installed or no gasket being installed. I understand a strip of tape will not serve as a gasket.

Installer's initials

YLT

Installed:

Between Floors Yes
 Between Walls Yes
 Bottom of ridgebeam Yes

Type gasket: Form 449

Pg. 11

Weatherproofing

The bottomboard will be repaired and/or lapped Yes
 Siding on units is installed to manufacturer's specifications. Yes Pg. 11
 Fireplace chimney installed so as not to allow intrusion of rain water. Yes

Miscellaneous

Skirting to be installed: Yes No

Dryer vent installed outside of skirting. Yes

Ramp downflow vent installed outside of skirting. Yes N/A

Drain lines supported at 4 foot intervals. Yes

Backfill crossovers protected. Yes

Other:


Installer verifies all information given with this permit worksheet is accurate and true based on the manufacturer's installation instructions and/or Rule 16C-1 & 2

Installer Signature

Date 1/11/06

PSF-1300 on 19x25" to 6'0"
torque-290 with 3/50 44" diameter at 1'-4"0"
Perimeter Block on 12x16" posts at 8'0"

Palmer 32 x 60 Box

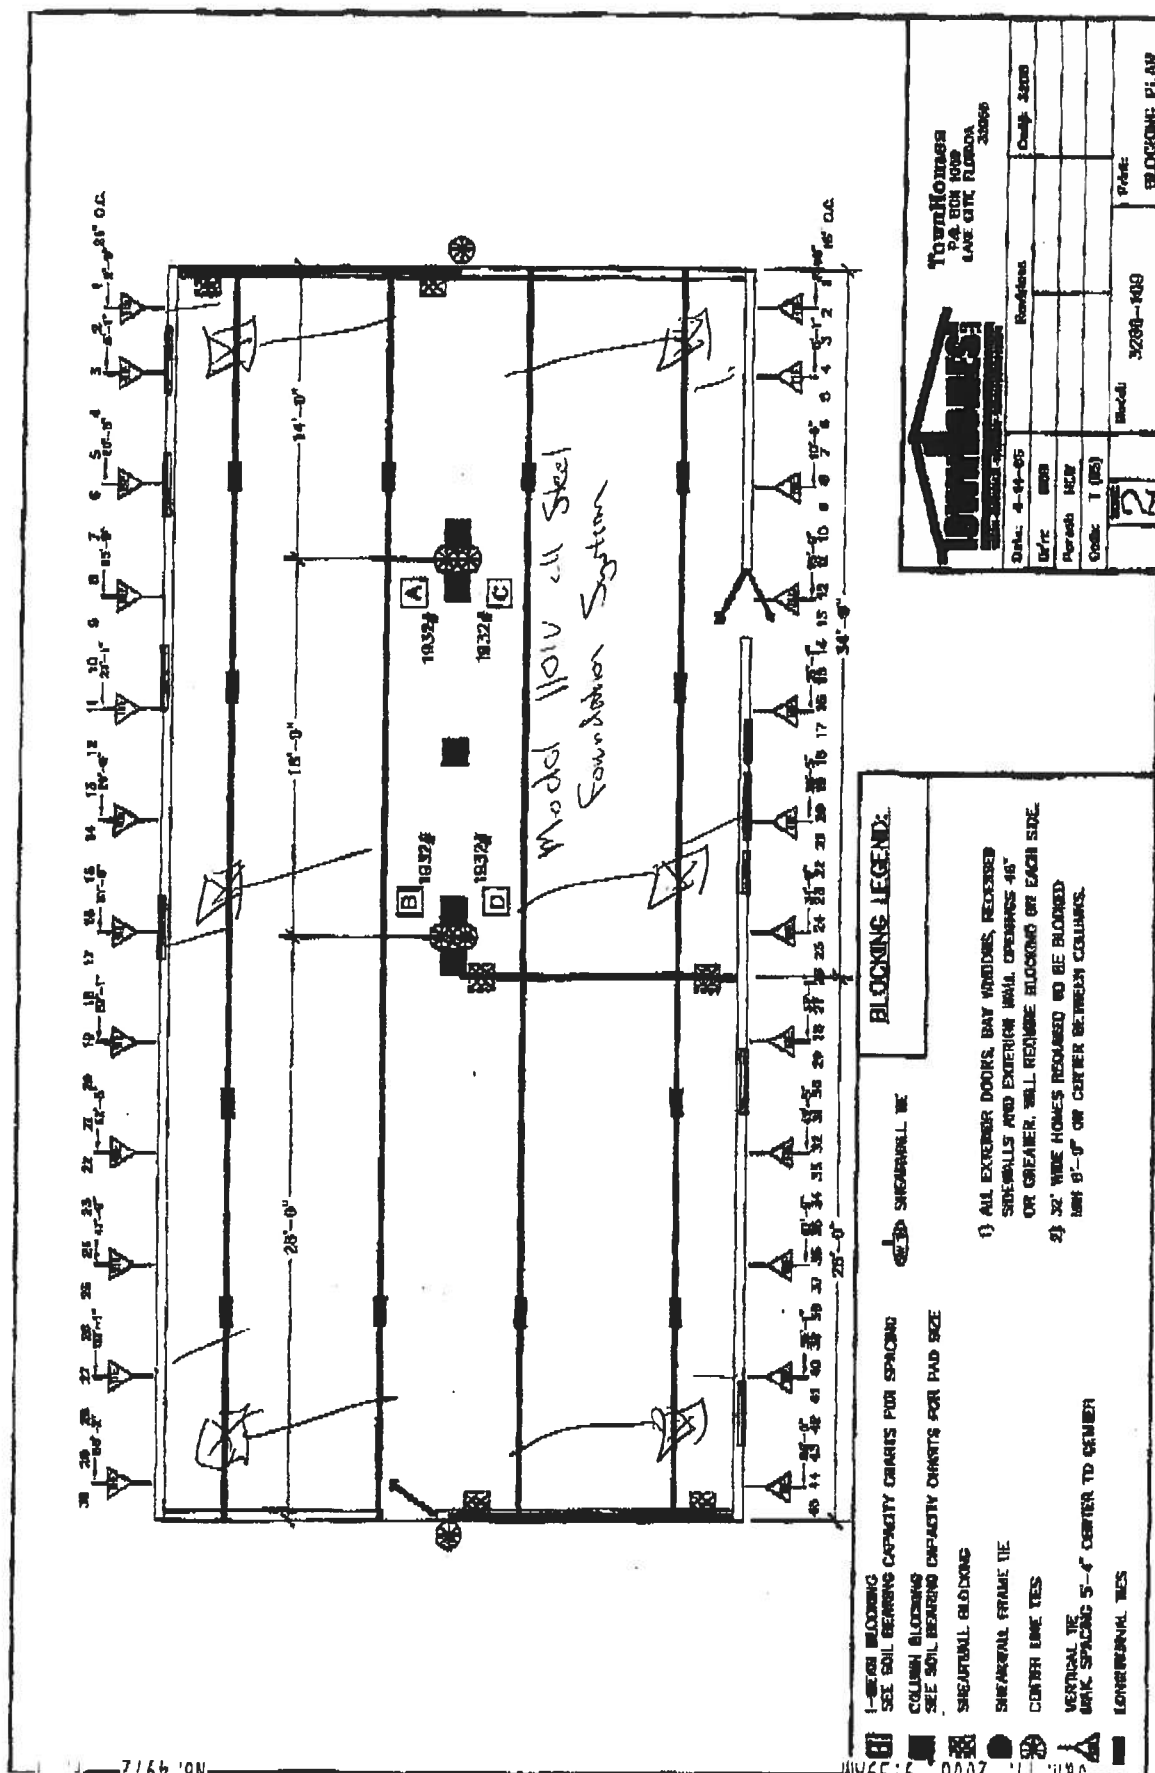

January 12, 2006

This is to advise that we, Carl W. Noah and Samantha P. Noah, give June K. Paemer permission to place her mobile home on our property, located at parcel # 01-75-16-04104-116, in Fort White, FL; street address 176 SW Bradenton Way. NO rent will be charged, and this permission is for an indefinite amount of time.



Samantha P. Noah



Carl W. Noah



APPROXIMATE SCALE IN FEET



NATIONAL FLOOD INSURANCE PROGRAM

**FIRM
FLOOD INSURANCE RATE MAP**

**COLUMBIA
COUNTY,
FLORIDA
(UNINCORPORATED AREAS)**

PANEL 260 OF 290

PANEL LOCATION



**COMMUNITY-PANEL NUMBER
120070 0260 B
EFFECTIVE DATE:
JANUARY 6, 1988**



Federal Emergency Management Agency

This is an official copy of a portion of the above referenced flood map. It was extracted using F-MIT Version 1.0. This map does not reflect changes or amendments which may have been made subsequent to the date on the title block. Further information about National Flood Insurance Program flood hazard maps is available at www.fema.gov/nfliscd.

Columbia County Property Appraiser

DB Last Updated: 9/16/2005

2005 Proposed Values

Parcel: 01-7S-16-04104-116

Tax Record

Property Card

Interactive GIS Map

Print

Owner & Property Info

Search Result: 1 of 1

Owner's Name	NOAH CARL W & SAMANTHA P
Site Address	
Mailing Address	261 SE BIKINI DR LAKE CITY, FL 32025
Brief Legal	LOT 6 BLOCK B TIMUQUA S/D. ORB 618-226, ORDER 1017-861. PROB#04-146CP, 1019-975,

Use Desc. (code)	VACANT (000000)
Neighborhood	1716.02
Tax District	3
UD Codes	MKTA02
Market Area	02
Total Land Area	5.230 ACRES

Property & Assessment Values

Mkt Land Value	cnt: (1)	\$39,225.00
Ag Land Value	cnt: (0)	\$0.00
Building Value	cnt: (0)	\$0.00
XFOB Value	cnt: (0)	\$0.00
Total Appraised Value		\$39,225.00

Just Value	\$39,225.00
Class Value	\$0.00
Assessed Value	\$25,104.00
Exempt Value	\$0.00
Total Taxable Value	\$25,104.00

Sales History

Sale Date	Book/Page	Inst. Type	Sale VImp	Sale Qual	Sale RCode	Sale Price
3/2/2005	1039/2230	WD	V	Q		\$68,000.00
3/16/1987	618/226	WD	V	U		\$19,000.00

Building Characteristics

Bldg Item	Bldg Desc	Year Blt	Ext. Walls	Heated S.F.	Actual S.F.	Bldg Value
NONE						

Extra Features & Out Buildings

Code	Desc	Year Blt	Value	Units	Dims	Condition (% Good)
NONE						

Land Breakdown


Lnd Code	Desc	Units	Adjustments	Eff Rate	Lnd Value
000000	VAC RES (MKT)	5.230 AC	1.00/1.00/1.00/1.00	\$7,500.00	\$39,225.00

Columbia County Property Appraiser


DB Last Updated: 9/16/2005

1 of 1

SITE PLAN EXAMPLE / WORKSHEET

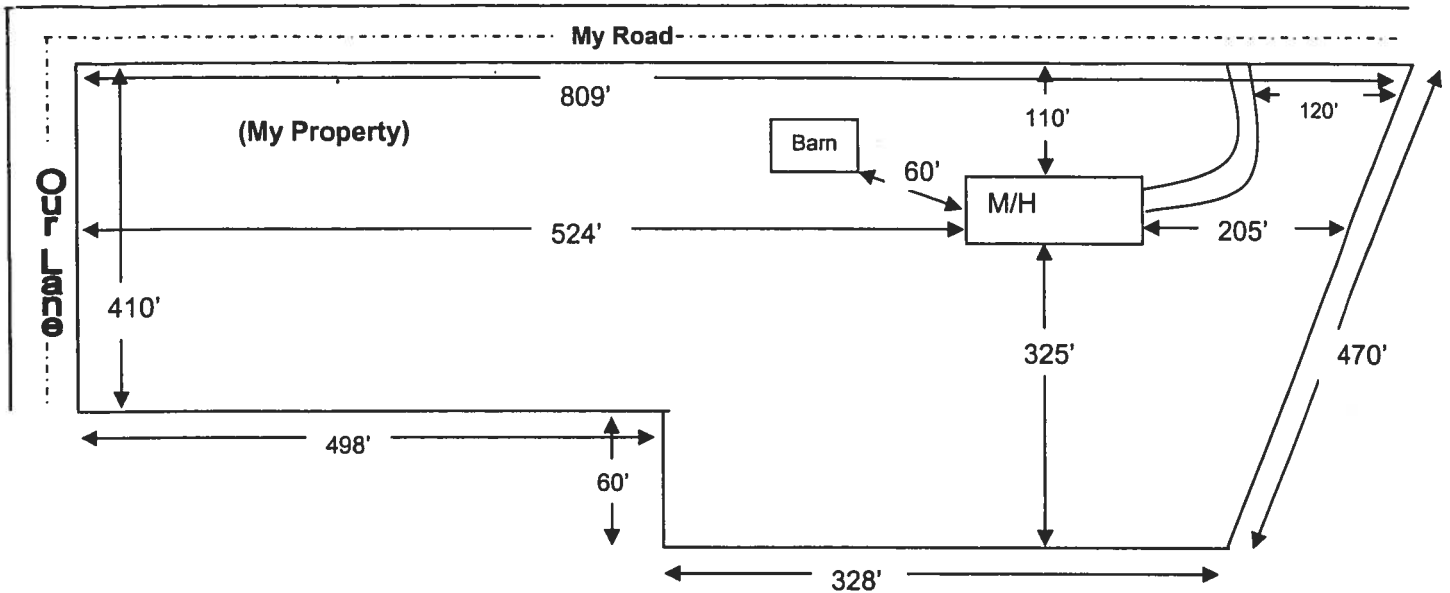

Use this example to draw your own site plan. Show all existing buildings and any other homes on this property and show the distances between them. Also show where the roads or roads are around the property. This site plan can also be used for the 911 Addressing department if you include the distance from the driveway to the nearest property line.

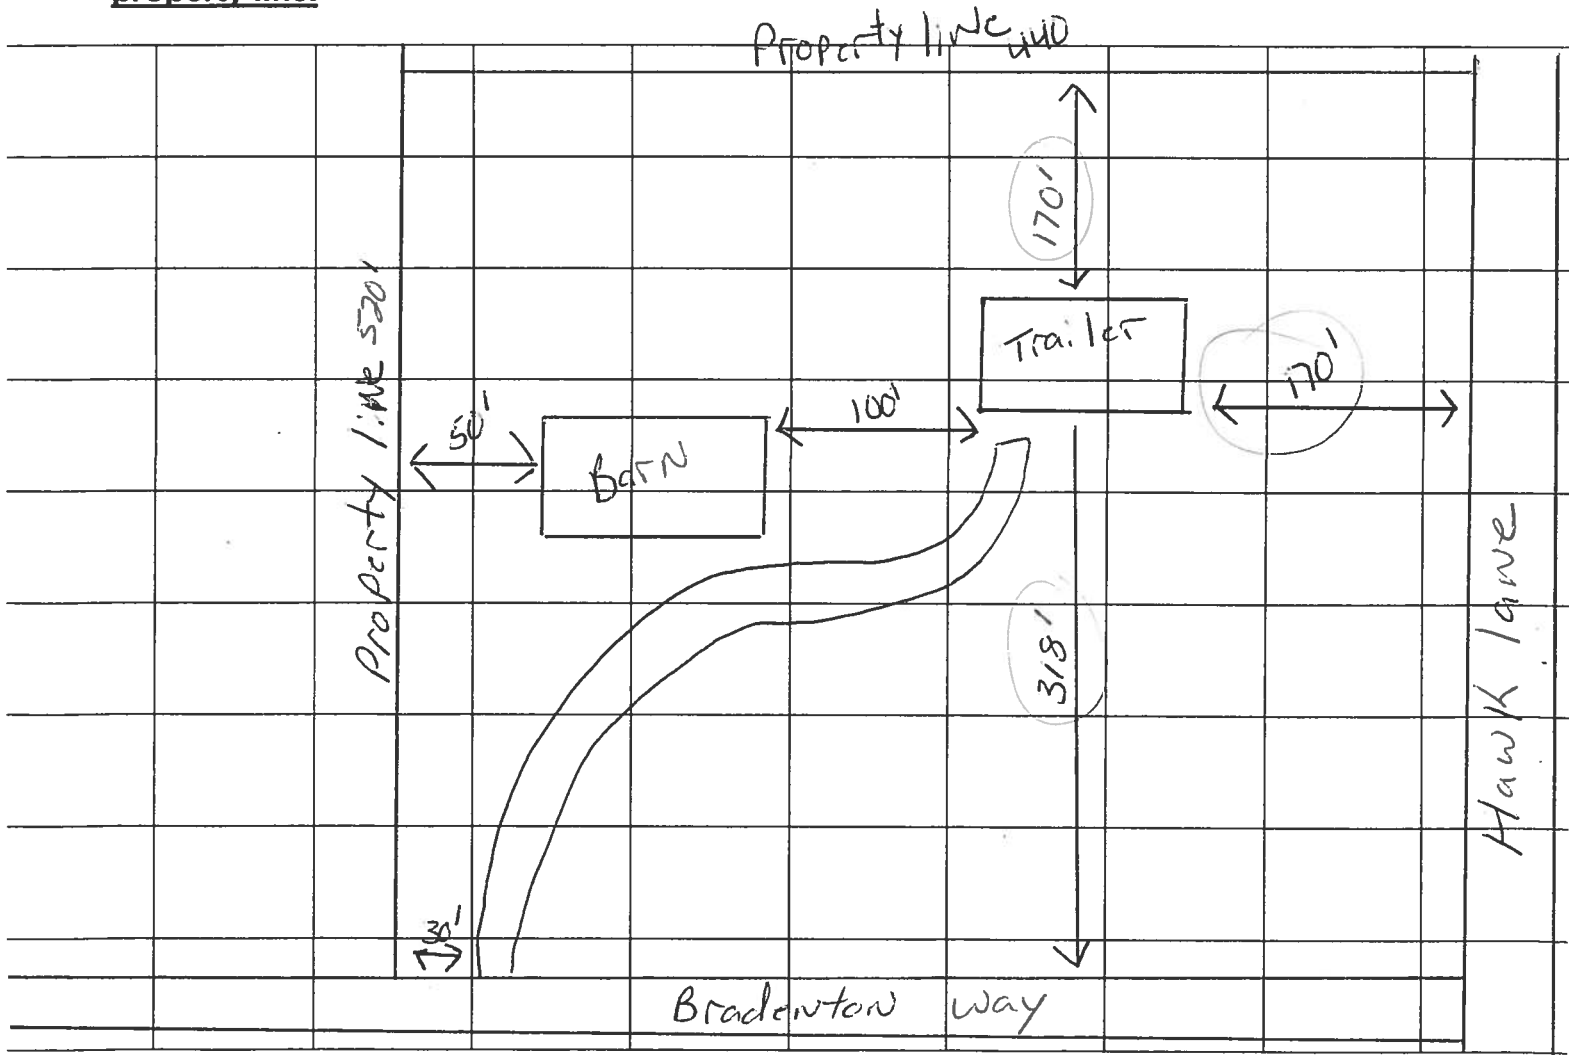

MOBILE HOME INSTALLER AFFIDAVIT

As per Florida Statutes Section 320.8249 Mobile Home Installers License:

Any person who engages in mobile home installation shall obtain a mobile home installer's license from the Bureau of Mobile Home and Recreational Vehicle Construction of the Department of Highway Safety and Motor Vehicles pursuant to this section. Said license shall be renewed annually, and each licensee shall pay a fee of \$150.

I, TERRY L. THORP, license number IH 0000036
Please Print
do hereby state that the installation of the manufactured home for _____
_____ at _____
Applicant
_____ 911 Address
will be done under my supervision.

Terry L. Thorp
Signature


Sworn to and subscribed before me this 12 day of Jan

2006

Notary Public:

Aminda L. Davis
Signature

My Commission Expires:

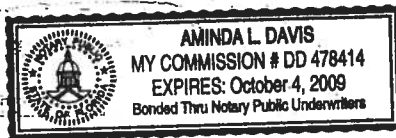

HALL'S PUMP & WELL SERVICE, INC.

SPECIALIZING IN 4"-6" WELLS



DONALD AND MARY HALL
OWNERS

PHONE (904) 752-1854
FAX (904) 755-7022
222 NORTH FIRST STREET
LAKE CITY, FLORIDA 32055
904 NW Main Blvd.


June 12, 2002

NOTICE TO ALL CONTRACTORS

Please be advised that due to the new building codes we will use a large capacity diaphragm tank on all new wells. This will insure a minimum of one (1) minute draw down or one (1) minute refill. If a smaller diaphragm tank is used then we will install a cycle stop valve which will produce the same results.

If you have any questions please feel free to call our office anytime.

Thank you,

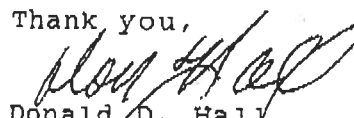
Donald D. Hall
DDH/jk

Carl Noah
0601-38

LIMITED POWER OF ATTORNEY

I, TERRY L. THRIFT, LICENSE # IH-0000036 EXPIRING 09-30-2006. DO HEREBY
AUTHORIZE Nolan TO BE MY REPRESENTATIVE AND
ACT ON MY BEHALF IN ALL ASPECTS OF APPLYING FOR A MOBILE HOME MOVE
ON PERMIT TO BE INSTALLED IN _____ COUNTY, FLORIDA.


Terry L. Thrift
TERRY L. THRIFT

DATE

SWORN TO AND SUBSCRIBED BEFORE ME THIS
2006.

13 DAY OF January

Nicole Coleman
NOTARY PUBLIC

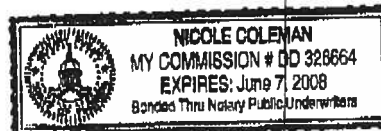

PERSONALLY KNOWN: X
PRODUCED ID: _____


YR _____ MAKE _____ SN# _____

PROPERTY
ID/LOCATION _____

Application for Onsite Sewage Disposal System Construction Permit. Part II Site Plan

Permit Application Number: 01p-0035

ALL CHANGES MUST BE APPROVED BY THE COUNTY HEALTH UNIT

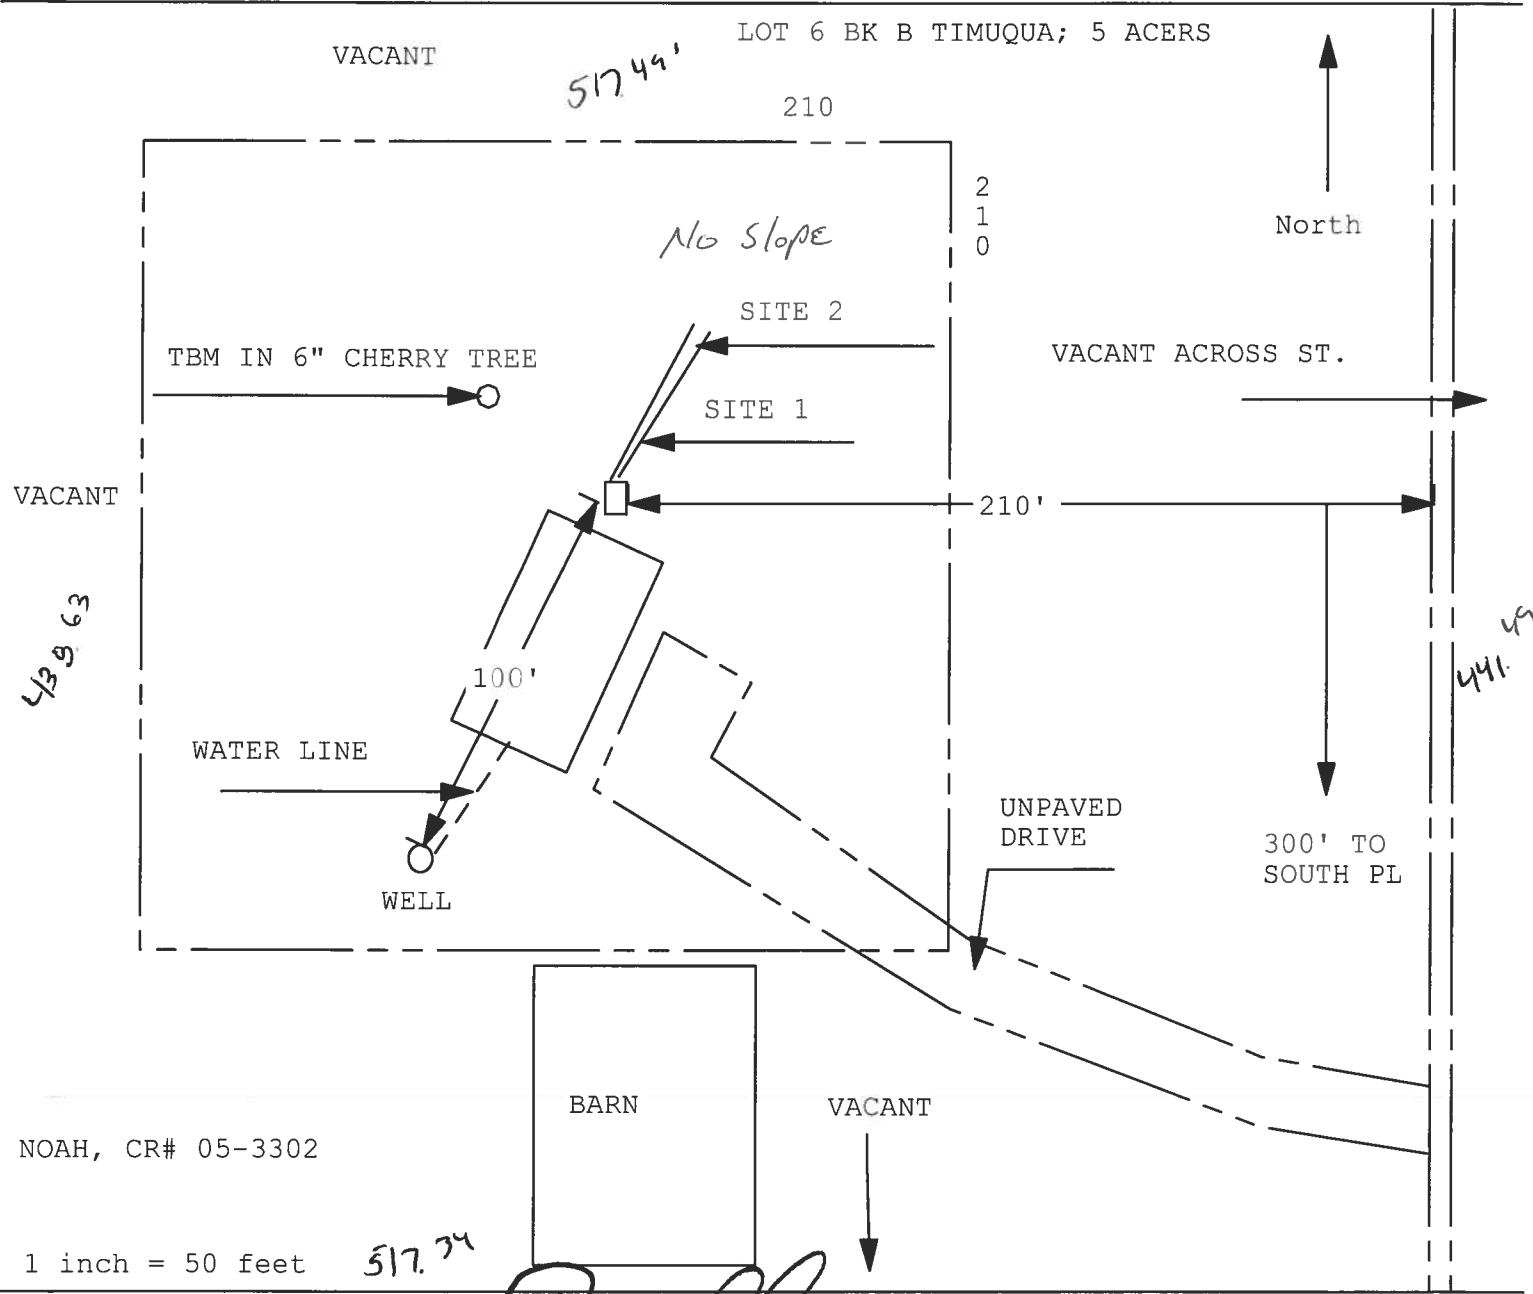

Site Plan Submitted By Paul Lopez Date _____
Plan Approved Not Approved Date _____

By Mark S Zander CPHU

Notes: _____