



**COLUMBIA COUNTY BOARD OF COUNTY COMMISSIONERS
AGENDA ITEM REQUEST FORM**

The Board of County Commissioners meets the 1st and 3rd Thursday of each month at 5:30 p.m. in the Columbia County School Board Administrative Complex Auditorium, 372 West Duval Street, Lake City, Florida 32055. All agenda items are due in the Board's office one week prior to the meeting date.

Today's Date: 2/13/2019 Meeting Date: 2/21/2019

Name: Kevin Kirby Department: Public Works

Division Manager's Signature: 

1. Nature and purpose of agenda item:

Utility Permit from AT & T for Howell Rd.

2. Recommended Motion/Action:

Approve

3. Fiscal impact on current budget.

This item has no effect on the current budget.

**COLUMBIA COUNTY BOARD OF COUNTY COMISSIONERS
UTILITY PERMIT**

Date: 02/12/2019 Permit No. _____ County Road SW Howell Rd Section No. _____

Permittee AT&T Florida

Address 735 Mill Creek Rd Telephone Number (904) 727-1566

Requesting permission from Columbia County, Florida, hereinafter called the County, to contract, operate and maintain AT&T 93E61128N place existing buried cable out of service and place new aerial cables on Clay Electric poles on south side of Howell Rd. Please see plans for additional information.

FROM: SW Mann Terrace TO: Hwy 441

Submitted for the Utility Owner by: Brenda Pausche (for PK Patel), Engr Asst B Pausche 2-12-2019
Typed Name & Title bp9757@att.com Signature Date

1. Permittee declares that prior to filing this application it has determined the location of all existing utilities, both aerial and underground and the accurate locations are shown on the plans attached hereto and made a part of this application. Proposed work is within corporate limits of Municipality: YES () NO (). If YES: LAKE CITY () FORT WHITE (). A letter of notification was mailed on _____ to the following utility owners _____

2. The Columbia County Public Works Director shall be notified twenty-four (24) hours prior to starting work and again immediately upon completion of work. The Public Works Director is Kevin Kirby, located at P.O. Box 969, Lake City, FL 32056 Telephone Number (386) 752-5955. The PERMITTEE's employee responsible for Maintenance of Traffic is Ken Rouw Telephone Number (904) 206-3420 (This name may be provided at the time of the 24 hour notice to starting work.)

3. This PERMITTEE shall commence actual construction in good faith within 30 days after issuance of permit, and shall be completed within 60 days after permitted work has begun. If the beginning date is more than 60 days from date of permit approval, then PERMITTEE must review the permit with the Columbia County Public Works Director to make sure no changes have occurred in the transportation facility that would affect the permitted construction.

4. The construction and maintenance of such utility shall not interfere with the property and rights of a prior PERMITTEE.

5. It is expressly stipulated that this permit is a license for permissive use only and that the placing of utilities upon public property pursuant to this permit shall not operate to create or vest any property right in said holder.

6. Pursuant to Section 337-403(1), Florida Statutes, whenever necessary for the construction, repair, improvement, maintenance, safe and efficient operation, alteration or relocation of all, or any portion of said transportation facility as determined by the Columbia County Public Works Director and/or County Engineer, any or all utilities and appurtenances authorized hereunder, shall be immediately removed from said transportation facility or reset or

relocated thereon as required by the Columbia County Public Works Director and/or County Engineer and at the expense of the PERMITTEE.

7. In case of non-compliance with the County's requirements in effect as of the approval date of this permit, this permit void and the facility will have to be brought into compliance or removed from the right of way at no cost to the County.

8. It is understood and agreed that the rights and privileges herein set out are granted only to the extent of the County's right, title and interest in the land to be entered upon and used by the PERMITTEE, and the PERMITTEE will, at all times, and to the extent permitted by law, assume all risk of and indemnify, defend, and save harmless Columbia County, Florida from any and all loss, damage, cost or expense arising in any manner on account of the exercise or attempted exercise by said PERMITTEE of the aforesaid right and privileges.

9. During construction, all safety regulations of the County shall be observed and the PERMITTEE must take measures, including pacing and the display of safety devices that may be necessary in order to safely conduct the public through the project area in accordance with the Federal Manual on Uniform Traffic Control Devices, as amended for highways.

10. Should the PERMITTEE be desirous of keeping its utilities in place and out of service, the PERMITTEE, by execution of this permit acknowledges its present and continuing ownership of its utilities located between N/A and N/A within the County's right of way as set forth above. PERMITTEE, as its sole expense, shall promptly remove said out of service utilities whenever Columbia County Public Works Director and/or County Engineer determines said removal is in the public interest.

11. Special instructions: Minimum cover of thirty inches (30") will be required at all locations. Columbia County will not be financially responsible for any damage to facilities with less than thirty inches (30") cover. Cables shall not be located within driveway ditches.

12. Additional Stipulations: _____

It is understood and agreed that commencement by the PERMITTEE is acknowledgment and acceptance of the binding nature of these specialist instructions.

Submitted By: Jonathan Maurer
Permittee

Place Corporate Seal

Jonathan Maurer
Signature and Title

Attested

Utilities Permit
Page three
Revised: 8/17/00

Recommended for Approval:

Signature: 

Title: Assistant County Manager

Date: 2-13-19

Approval by Board of County Commissioners, Columbia County, Florida:

YES () NO ()

Date Approved: _____


Chairman's Signature: _____

DUE TO ROAD CONSTRUCTION CONFLICTS THIS AT&T PROJECT IS REQUIRED TO PLACE EXISTING BURIED CABLES OUT OF SERVICE AND TO PLACE NEW AERIAL CABLES ON THE CLAY ELECTRIC POLES ON THE SOUTH SIDE OF HOWELL RD. SHORT SEGMENTS OF BURIED CABLE WILL BE PLACED UNDER HOWELL RD IN ORDER TO FEED EXISTING BURIED CABLE ON 4 SIDE STREETS.

ROAD CONSTRUCTION IS CURRENTLY IN PROGRESS.

THIS IS NOT A 'BUY-AMERICA' PROJECT

| SYMBOL LEGEND | | |
|---------------|----------|------------------|
| Proposed | Existing | Description |
| | | AERIAL CABLE |
| | | BURIED CABLE |
| | | BUR JOINT-TRENCH |
| | | BST POLE |
| | | POWER POLE |
| | | ANCHOR & GUY |
| | | PUSH BRACE |
| | | ENCLOSURE |
| | | ENCLOSURE |
| | | MANHOLE |
| | | PIPE/CONDUIT |
| | | CABLE MARKER |
| | | AERIAL SVC WIRE |
| | | BURIED SVC WIRE |
| | | JOINT-TRENCH SVC |
| | N/A | BORE |
| | N/A | CUT PAVEMENT |
| | N/A | SPLICING PIT |
| | N/A | TRENCH LENGTH |

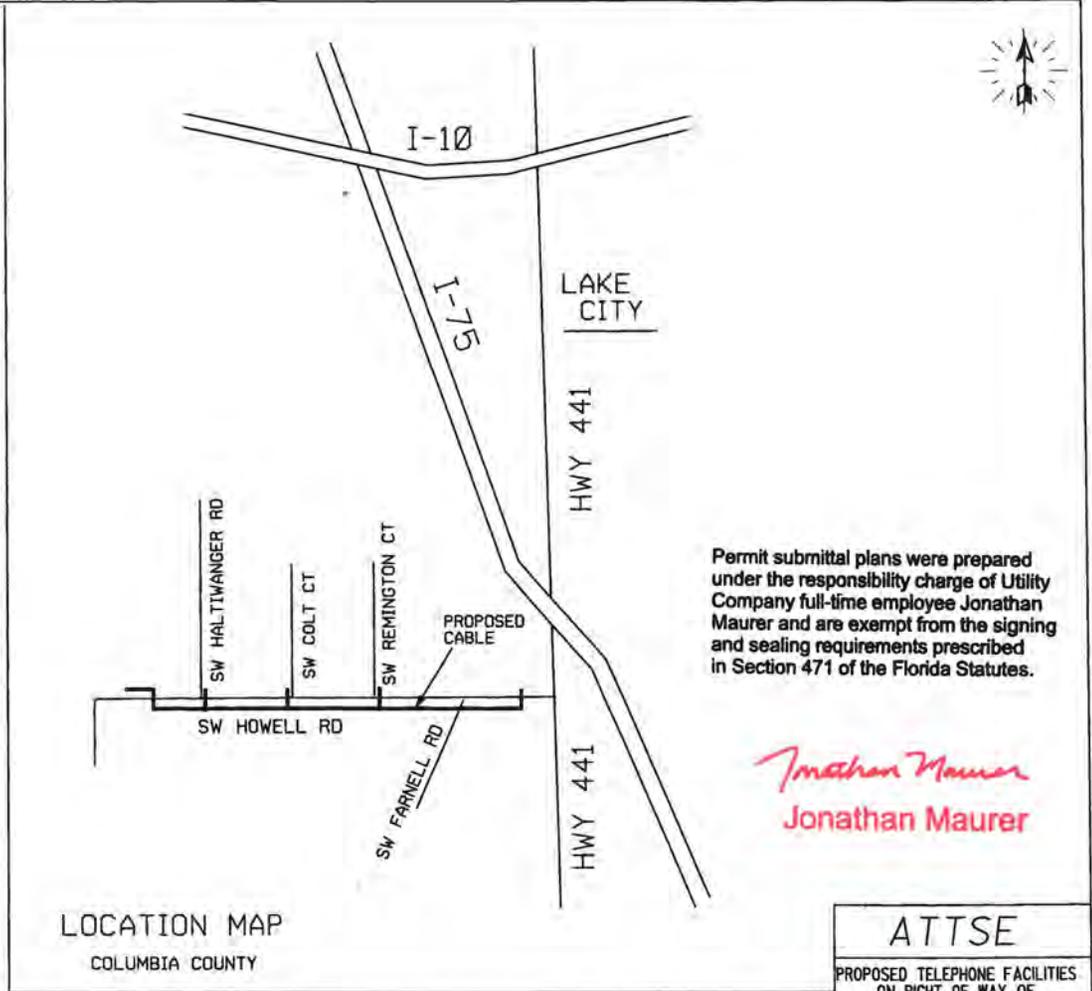

LOCATION MAP
COLUMBIA COUNTY

CAUTION
Volts to Ground
301V-15KV
JOINT USE POWER COMPANY
CLAY ELEC / AERIAL
MAINTAIN PROPER POWER CLEARANCE

CALL BEFORE YOU DIG
SUNSHINE STATE ONE-CALL OF FLORIDA, INC.
CALL -811-
-FOR- SUNSHINE
TWO FULL BUS. DAYS BEFORE YOU DIG
IT IS THE CONTRACTORS RESPONSIBILITY TO CONTACT UTILITY COMPANIES PRIOR TO ANY CONSTRUCTION AS THE LOCATION OF UTILITIES SHOWN ON THIS PLAN ARE APPROXIMATE AND POSSIBLY INCOMPLETE. THEREFORE CONSULTATION TO THE LOCATION OF ALL UNDERGROUND UTILITIES IS ADVISED.

| | |
|--|--------------|
| ATTSE | |
| PROPOSED TELEPHONE FACILITIES ON RIGHT OF WAY OF COLUMBIA COUNTY | |
| SW HOWELL RD | |
| Exchange: | 386752 |
| Designer: | P K PATEL |
| Phone: | 904 727-1538 |
| Authorization: | 93E61128N |
| Dwg. | 1 of 9 |



EXISTING BURIED CABLES TO REMAIN

- ① CABLE
- ② CABLE
- ⑩ CABLE

BORE 90' OF 1-2" HDPE SDR 11 AT 48' DEPTH

⑤① CONDUIT

PROPOSED AERIAL CABLE


- ④⑥ CABLE
- ④⑦ CABLE
- ④⑧ CABLE

PROPOSED AERIAL TO BURIED CABLE AT 36' DEPTH

- ④⑧ CABLE
- ④⑨ CABLE
- ④⑩ CABLE

EXISTING BURIED CABLES TO BE PLACED OUT OF SERVICE

- ③ CABLE
- ④ CABLE
- ⑤ CABLE
- ⑥ CABLE
- ⑦ CABLE
- ⑧ CABLE
- ⑨ CABLE

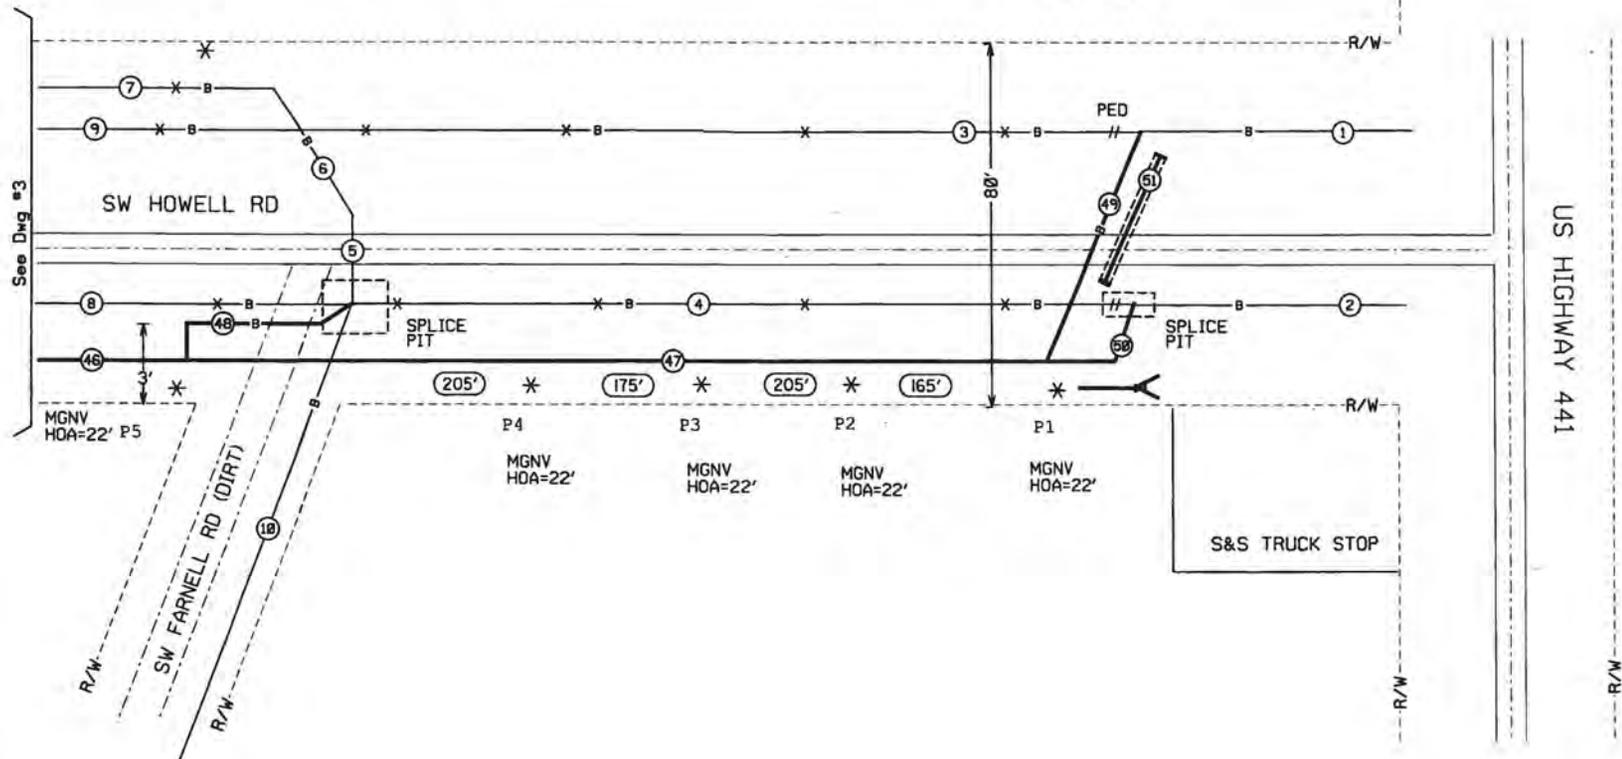


Jonathan Maurer
Jonathan Maurer

| |
|---|
| CAUTION |
| Volts to Ground |
| 301V-15KV |
| JOINT USE POWER COMPANY CLAY ELEC / AERIAL |
| MAINTAIN PROPER POWER CLEARANCE |

| |
|--|
| ATTSE |
| PROPOSED TELEPHONE FACILITIES ON RIGHT OF WAY OF COLUMBIA COUNTY |
| SW HOWELL RD |

| | |
|----------------|--------------|
| Exchange: | 386752 |
| Designer: | P K PATEL |
| Phone: | 904 727-1538 |
| Authorization: | 93EG1128N |
| Dwg. 2 of 9 | |

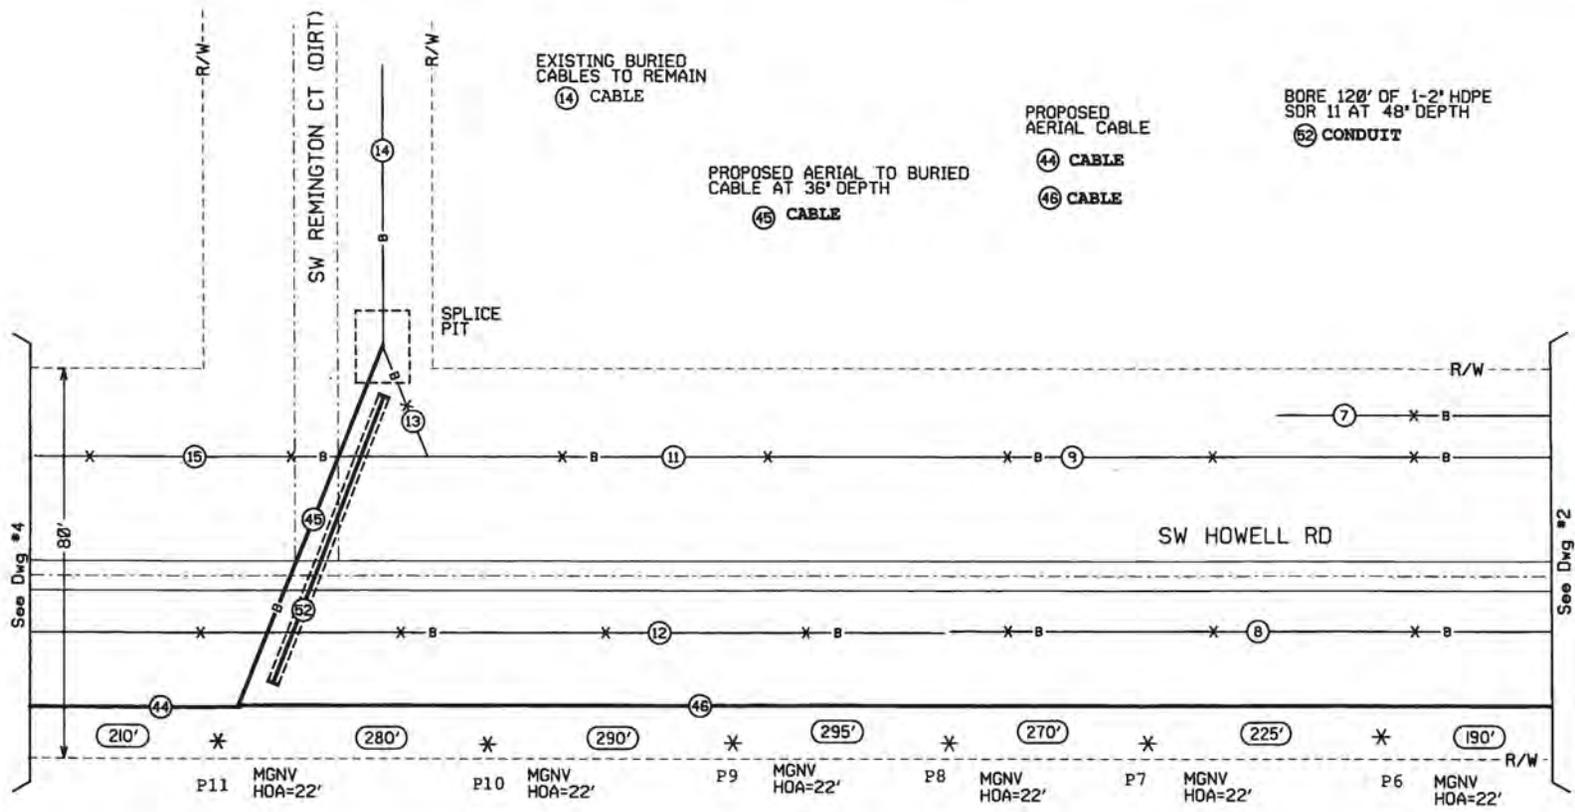


Jonathan Maurer
Jonathan Maurer

CAUTION
Volts to Ground
301V-15KV
JOINT USE POWER COMPANY
CLAY ELEC / AERIAL
MAINTAIN PROPER POWER CLEARANCE

ATTSE
PROPOSED TELEPHONE FACILITIES
ON RIGHT OF WAY OF
COLUMBIA COUNTY
SW HOWELL RD

Exchange: **386752**
Designer: **P K PATEL**
Phone: **904 727-1538**
Authorization: **93E61128N**
Dwg. 3 of 8

- EXISTING BURIED CABLES TO BE PLACED OUT OF SERVICE
- (7) CABLE
 - (8) CABLE
 - (9) CABLE
 - (11) CABLE
 - (12) CABLE
 - (13) CABLE
 - (15) CABLE

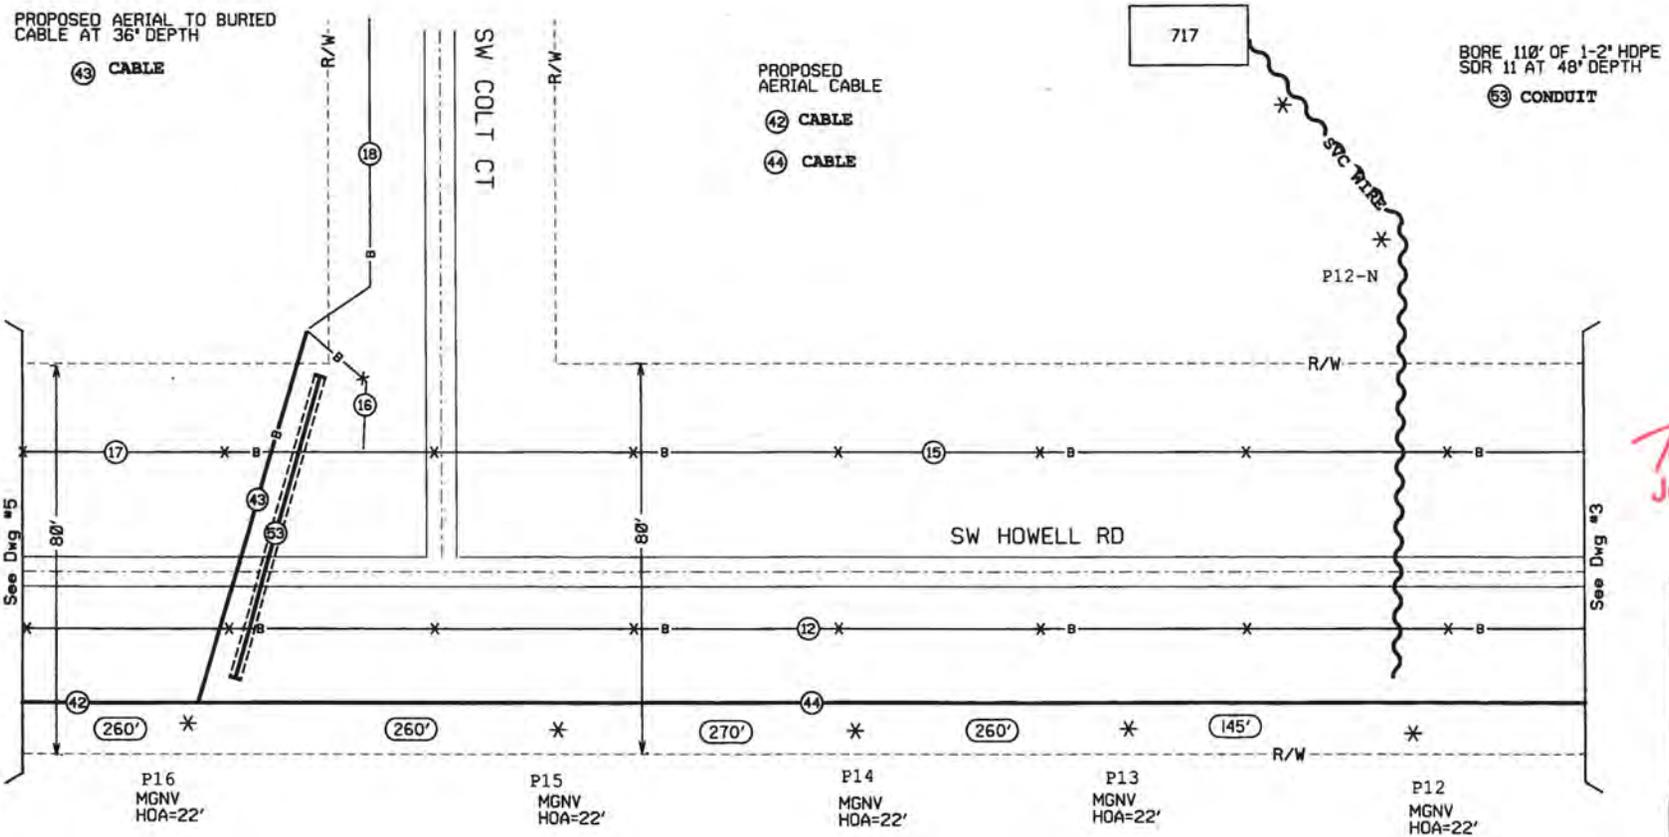

Jonathan Maurer
Jonathan Maurer

| | |
|---|--|
| CAUTION | |
| Volts to Ground | |
| 301V-15KV | |
| JOINT USE POWER COMPANY CLAY ELEC / AERIAL | |
| MAINTAIN PROPER POWER CLEARANCE | |

| | |
|--|--|
| ATTSE | |
| PROPOSED TELEPHONE FACILITIES ON RIGHT OF WAY OF COLUMBIA COUNTY | |
| SW HOWELL RD | |

| | |
|----------------|--------------|
| Exchange: | 386752 |
| Designer: | P K PATEL |
| Phone: | 904 727-1538 |
| Authorization: | 93E61128N |
| Dwg. 4 of 8 | |

EXISTING BURIED CABLES TO BE PLACED OUT OF SERVICE

- 12 CABLE
- 15 CABLE
- 16 CABLE
- 17 CABLE


EXISTING BURIED CABLES TO REMAIN

- 18 CABLE



PROPOSED AERIAL TO BURIED
CABLE AT 36" DEPTH
④1 CABLE

PROPOSED
AERIAL CABLE
④⑧ CABLE
④2 CABLE

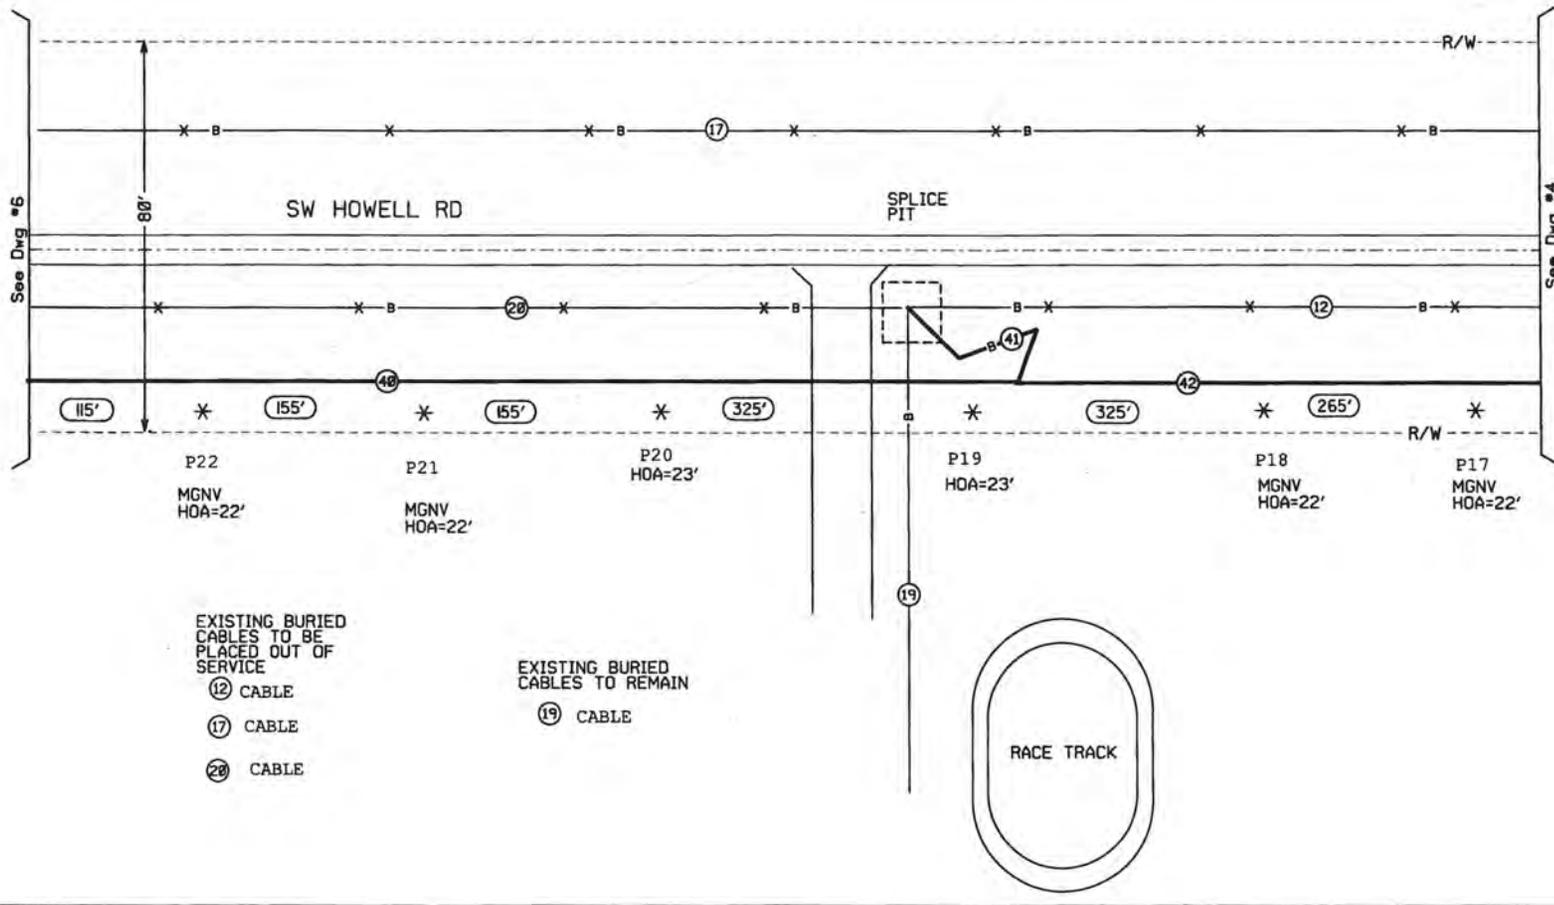


Jonathan Maurer
Jonathan Maurer

| | |
|---|--|
| CAUTION | |
| Volts to Ground | |
| 301V-15KV | |
| JOINT USE POWER COMPANY CLAY ELEC / AERIAL | |
| MAINTAIN PROPER POWER CLEARANCE | |

| |
|--|
| ATTSE |
| PROPOSED TELEPHONE FACILITIES ON RIGHT OF WAY OF COLUMBIA COUNTY |
| SW HOWELL RD |

| | |
|----------------|--------------|
| Exchange: | 386752 |
| Designer: | P K PATEL |
| Phone: | 904 727-1538 |
| Authorization: | 93E61128N |
| Dwg. | 5 of 9 |

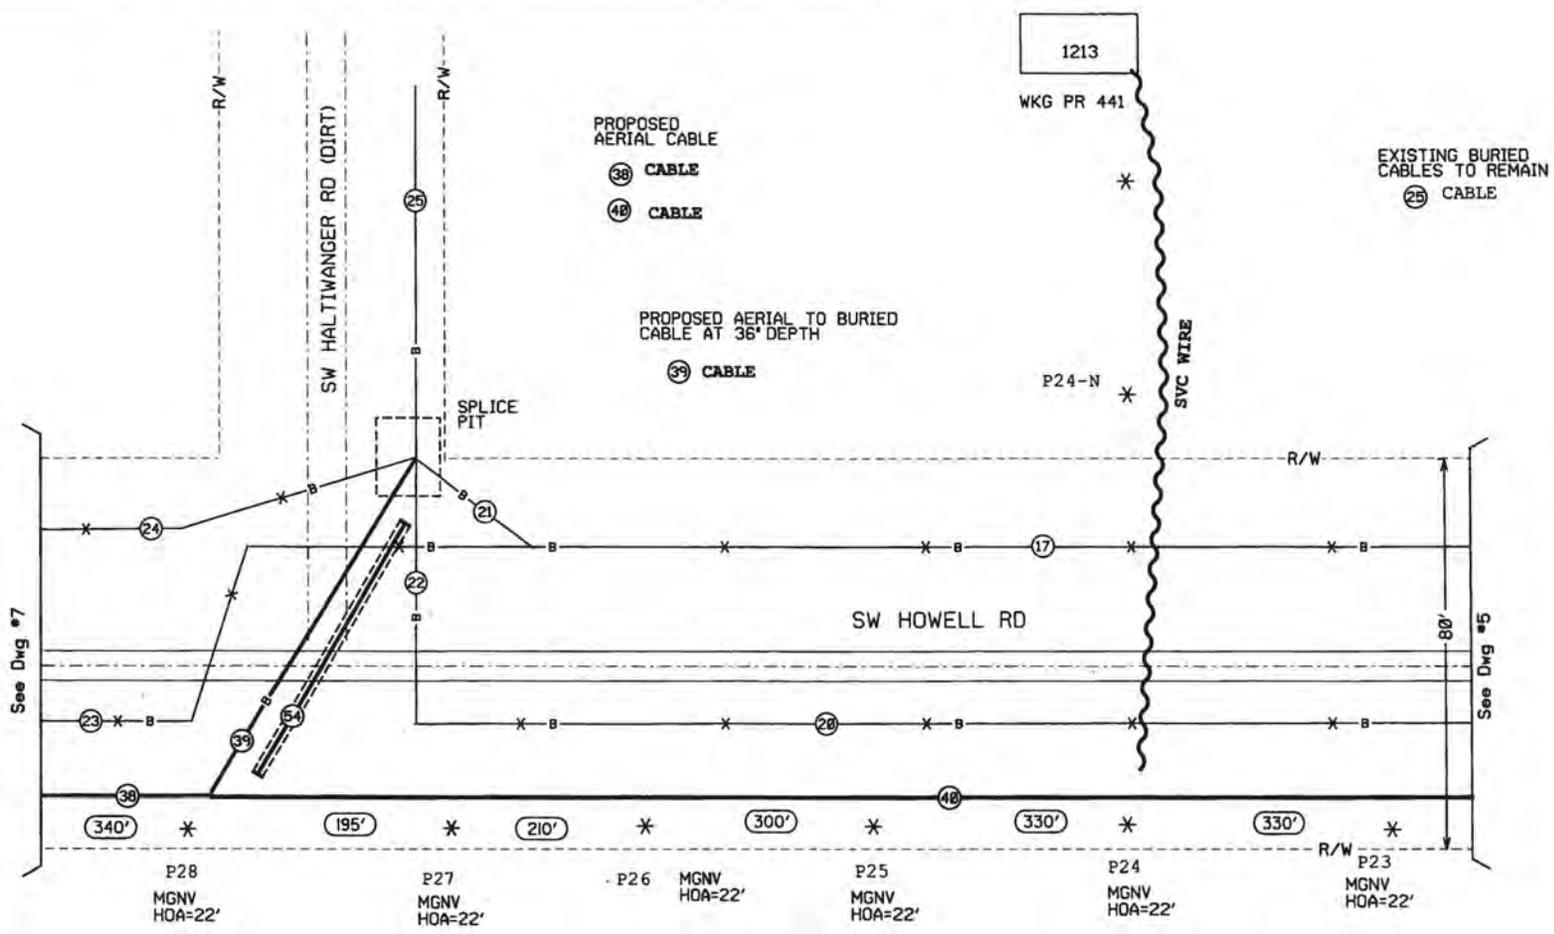

Jonathan Maurer
Jonathan Maurer

| | |
|---|--|
| CAUTION | |
| Volts to Ground | |
| 301V-15KV | |
| <small>JOINT USE POWER COMPANY CLAY ELEC / AERIAL</small> | |
| <small>MAINTAIN PROPER POWER CLEARANCE</small> | |

ATTSE
PROPOSED TELEPHONE FACILITIES
ON RIGHT OF WAY OF
COLUMBIA COUNTY
SW HOWELL RD

| | |
|----------------|--------------|
| Exchange: | 386752 |
| Designer: | P K PATEL |
| Phone: | 904 727-1538 |
| Authorization: | 93E6H28N |
| Dwg. 6 of 8 | |

BORE 11Ø OF 1-2" HDPE
SDR 11 AT 48" DEPTH
54 CONDUIT

- EXISTING BURIED
CABLES TO BE
PLACED OUT OF
SERVICE
- 17 CABLE
 - 20 CABLE
 - 21 CABLE
 - 22 CABLE
 - 23 CABLE
 - 24 CABLE




EXISTING BURIED
CABLES TO BE
PLACED OUT OF
SERVICE

- ②3 CABLE ②9 CABLE
- ②4 CABLE ③5 CABLE
- ②6 CABLE ③6 CABLE
- ②7 CABLE ③7 CABLE
- ②8 CABLE

PROPOSED
AERIAL CABLE

- ③8 CABLE

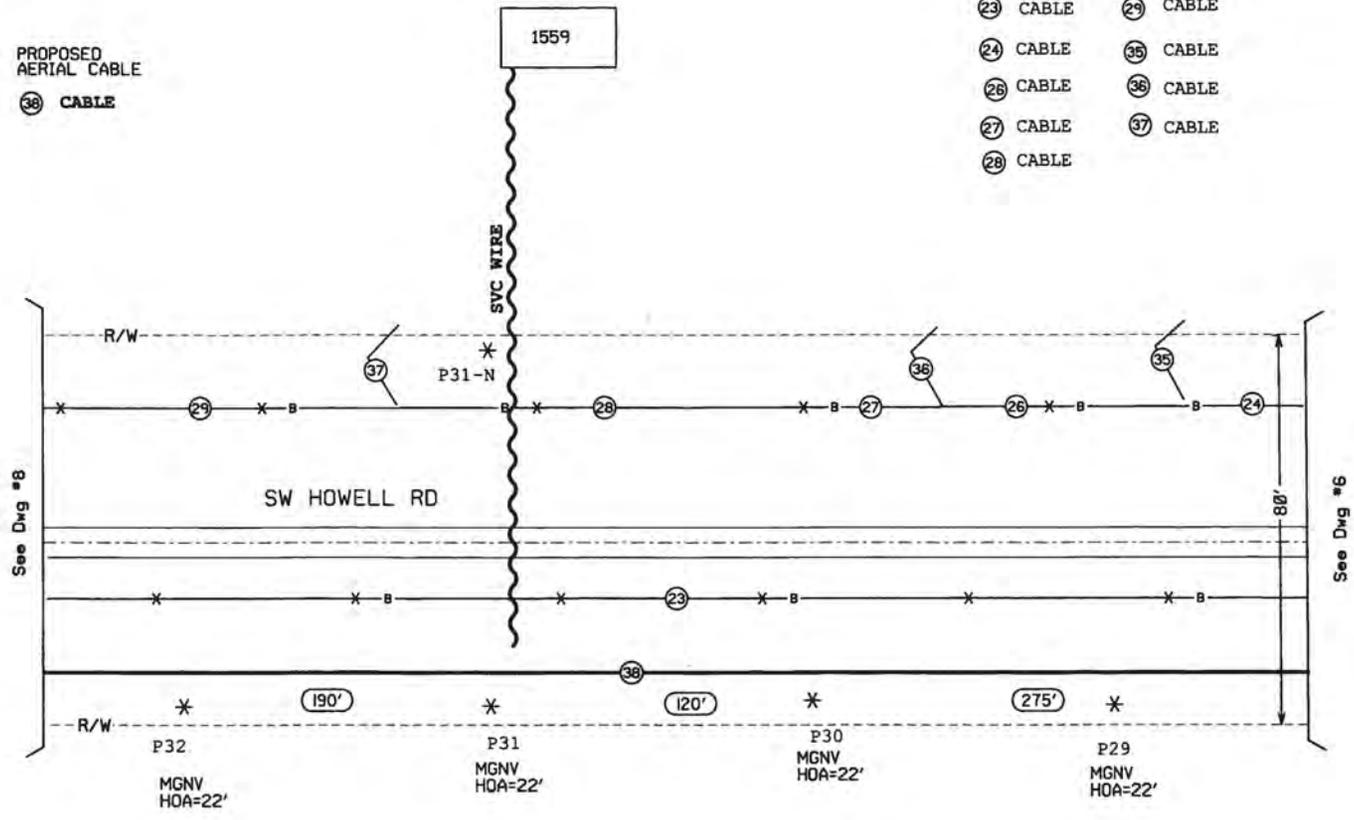

Jonathan Maurer
Jonathan Maurer

CAUTION
Volts to Ground
301V-15KV
JOINT USE POWER COMPANY
CLAY ELEC / AERIAL
MAINTAIN PROPER POWER CLEARANCE

ATTSE
PROPOSED TELEPHONE FACILITIES
ON RIGHT OF WAY OF
COLUMBIA COUNTY
SW HOWELL RD

Exchange: **386752**
Designer: **P K PATEL**
Phone: **904 727-1538**
Authorization: **93E61128N**
Dwg. 7 of 9



PROPOSED BURIED
CABLE AT 36" DEPTH

33 CABLE

34 CABLE


PROPOSED
AERIAL CABLE

38 CABLE

EXISTING BURIED
CABLES TO REMAIN

31 CABLE

32 CABLE

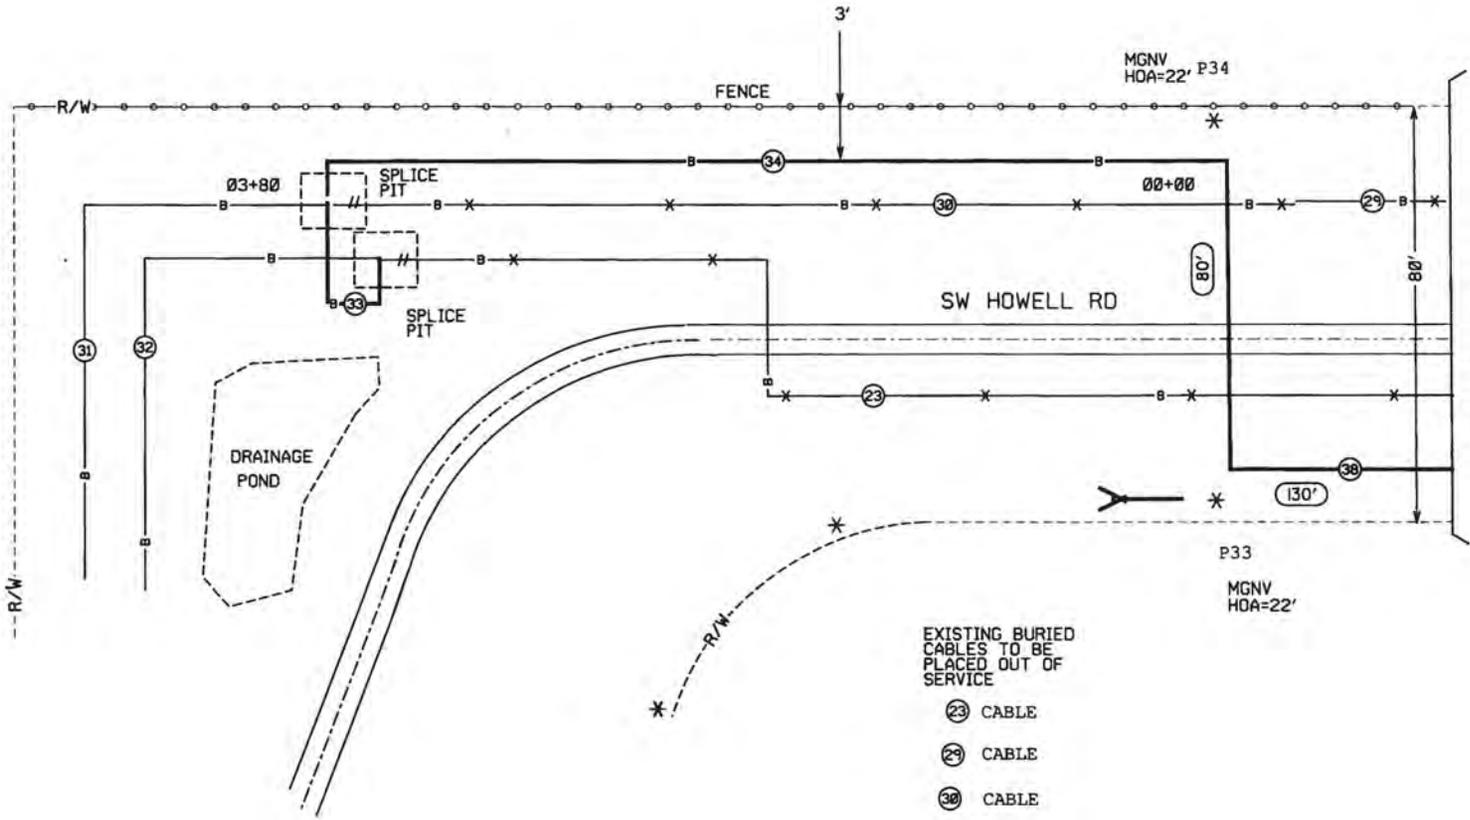

Jonathan Maurer
Jonathan Maurer

| |
|---|
| CAUTION |
| Volts to Ground 301V-15KV |
| JOINT USE POWER COMPANY CLAY ELEC / AERIAL |
| MAINTAIN PROPER POWER CLEARANCE |

| |
|--|
| ATTSE |
| PROPOSED TELEPHONE FACILITIES ON RIGHT OF WAY OF COLUMBIA COUNTY |
| SW HOWELL RD |

| | |
|----------------|--------------|
| Exchange: | 386752 |
| Designer: | P K PATEL |
| Phone: | 904 727-1538 |
| Authorization: | 93E61128N |
| Dwg. 8 of 8 | |