



COLUMBIA COUNTY BOARD OF COUNTY COMMISSIONERS AGENDA ITEM REQUEST FORM

The Board of County Commissioners meets the 1st and 3rd Thursday of each month in the Columbia County School Board Administrative Complex Auditorium, 372 West Duval Street, Lake City, Florida 32055. The first meeting of every month is at 9:30AM while the second meeting of every month takes place at 5:30PM. All agenda items are due in the Board's office one week prior to the meeting date.

Today's Date: 8/17/2023 Meeting Date: 9/7/2023

Name: Kevin Kirby Department: Public Works

1. Nature and purpose of agenda item:

Utility permit from FP&L to install a cable along SW Bascom Norris Drive

2. Recommended Motion/Action:

Approve

3. Fiscal impact on current budget.

This item has no effect on the current budget.

**COLUMBIA COUNTY BOARD OF COUNTY COMMISSIONERS
UTILITY PERMIT**

Date: 08/14/2023 Permit No. _____ County Road SW Bascom Norris Dr Section No. _____

Permittee Florida Power and Light Company

Address 15430 Endeavor Drive Jupiter, Florida 33478 Telephone Number 561 602 7472

Requesting permission from Columbia County, Florida, hereinafter called the County, to contract, operate and maintain (1) proposed handhole and 6' (1) 2" SCH 80 PVC underground directional bore conduit with fiber optic cable encased

FROM: Florida Power and Light TO: _____

Submitted for the Utility Owner by: <u>Sage Keele, Permit Coordinator</u>	<u><i>sage keele</i></u>	<u>08/14/2023</u>
Typed Name & Title	Signature	Date

1. Permittee declares that prior to filing this application it has determined the location of all existing utilities, both aerial and underground and the accurate locations are shown on the plans attached hereto and made a part of this application. Proposed work is within corporate limits of Municipality: YES (☒) NO (☐). If YES: LAKE CITY (☐) FORT WHITE (☐). A letter of notification was mailed on _____ to the following utility owners _____

2. The Columbia County Public Works Director shall be notified twenty-four (24) hours prior to starting work and again immediately upon completion of work. The Public Works Director is _____, located at _____ Telephone Number _____. The PERMITTEE's employee responsible for Maintenance of Traffic is _____ Telephone Number _____ (This name may be provided at the time of the 24 hour notice to starting work.)

3. This PERMITTEE shall commence actual construction in good faith within 180 days after issuance of permit, and shall be completed within 60 days after permitted work has begun. If the beginning date is more than 60 days from date of permit approval, then PERMITTEE must review the permit with the Columbia County Public Works Director to make sure no changes have occurred in the transportation facility that would affect the permitted construction.

4. The construction and maintenance of such utility shall not interfere with the property and rights of a prior PERMITTEE.

5. It is expressly stipulated that this permit is a license for permissive use only and that the placing of utilities upon public property pursuant to this permit shall not operate to create or vest any property right in said holder.

6. Pursuant to Section 337-403(1), Florida Statutes, whenever necessary for the construction, repair, improvement, maintenance, safe and efficient operation, alteration or relocation of all, or any portion of said transportation facility as determined by the Columbia County Public Works Director and/or County Engineer, any or all utilities and appurtenances authorized hereunder, shall be immediately removed from said transportation facility or reset or

relocated thereon as required by the Columbia County Public Works Director and/or County Engineer and at the expense of the PERMITTEE.

7. In case of non-compliance with the County's requirements in effect as of the approval date of this permit, this permit void and the facility will have to be brought into compliance or removed from the right of way at no cost to the County.

8. It is understood and agreed that the rights and privileges herein set out are granted only to the extent of the County's right, title and interest in the land to be entered upon and used by the PERMITTEE, and the PERMITTEE will, at all times, and to the extent permitted by law, assume all risk of and indemnify, defend, and save harmless Columbia County, Florida from any and all loss, damage, cost or expense arising in any manner on account of the exercise or attempted exercise by said PERMITTEE of the aforesaid right and privileges.

9. During construction, all safety regulations of the County shall be observed and the PERMITTEE must take measures, including pacing and the display of safety devices that may be necessary in order to safely conduct the public through the project area in accordance with the Federal Manual on Uniform Traffic Control Devices, as amended for highways.

10. Should the PERMITTEE be desirous of keeping its utilities in place and out of service, the PERMITTEE, by execution of this permit acknowledges its present and continuing ownership of its utilities located between _____ and _____ within the County's right of way as set forth above. PERMITTEE, as its sole expense, shall promptly remove said out of service utilities whenever Columbia County Public Works Director and/or County Engineer determines said removal is in the public interest.

11. Special instructions: Minimum cover of thirty inches (30") will be required at all locations. Columbia County will not be financially responsible for any damage to facilities with less than thirty inches (30") cover. Cables shall not be located within driveway ditches.

12. Additional Stipulations: _____

It is understood and agreed that commencement by the PERMITTEE is acknowledgment and acceptance of the binding nature of these specialist instructions.

Submitted By: Sage Keele
Permittee


Place Corporate Seal

sage keele Permit Coordinator
Signature and Title

Attested

Utilities Permit
Page three
Revised: 8/17/00

Recommended for Approval:

Signature:  _____

Title: Assistant County Manager

Date: 8/17/2023


Approval by Board of County Commissioners, Columbia County, Florida:

YES () NO ()

Date Approved: _____

Chairman's Signature: _____

C:\Users\MG\OneDrive - Pike Enterprises, LLC\Desktop\LAKE CITY.dwg 06/02/23

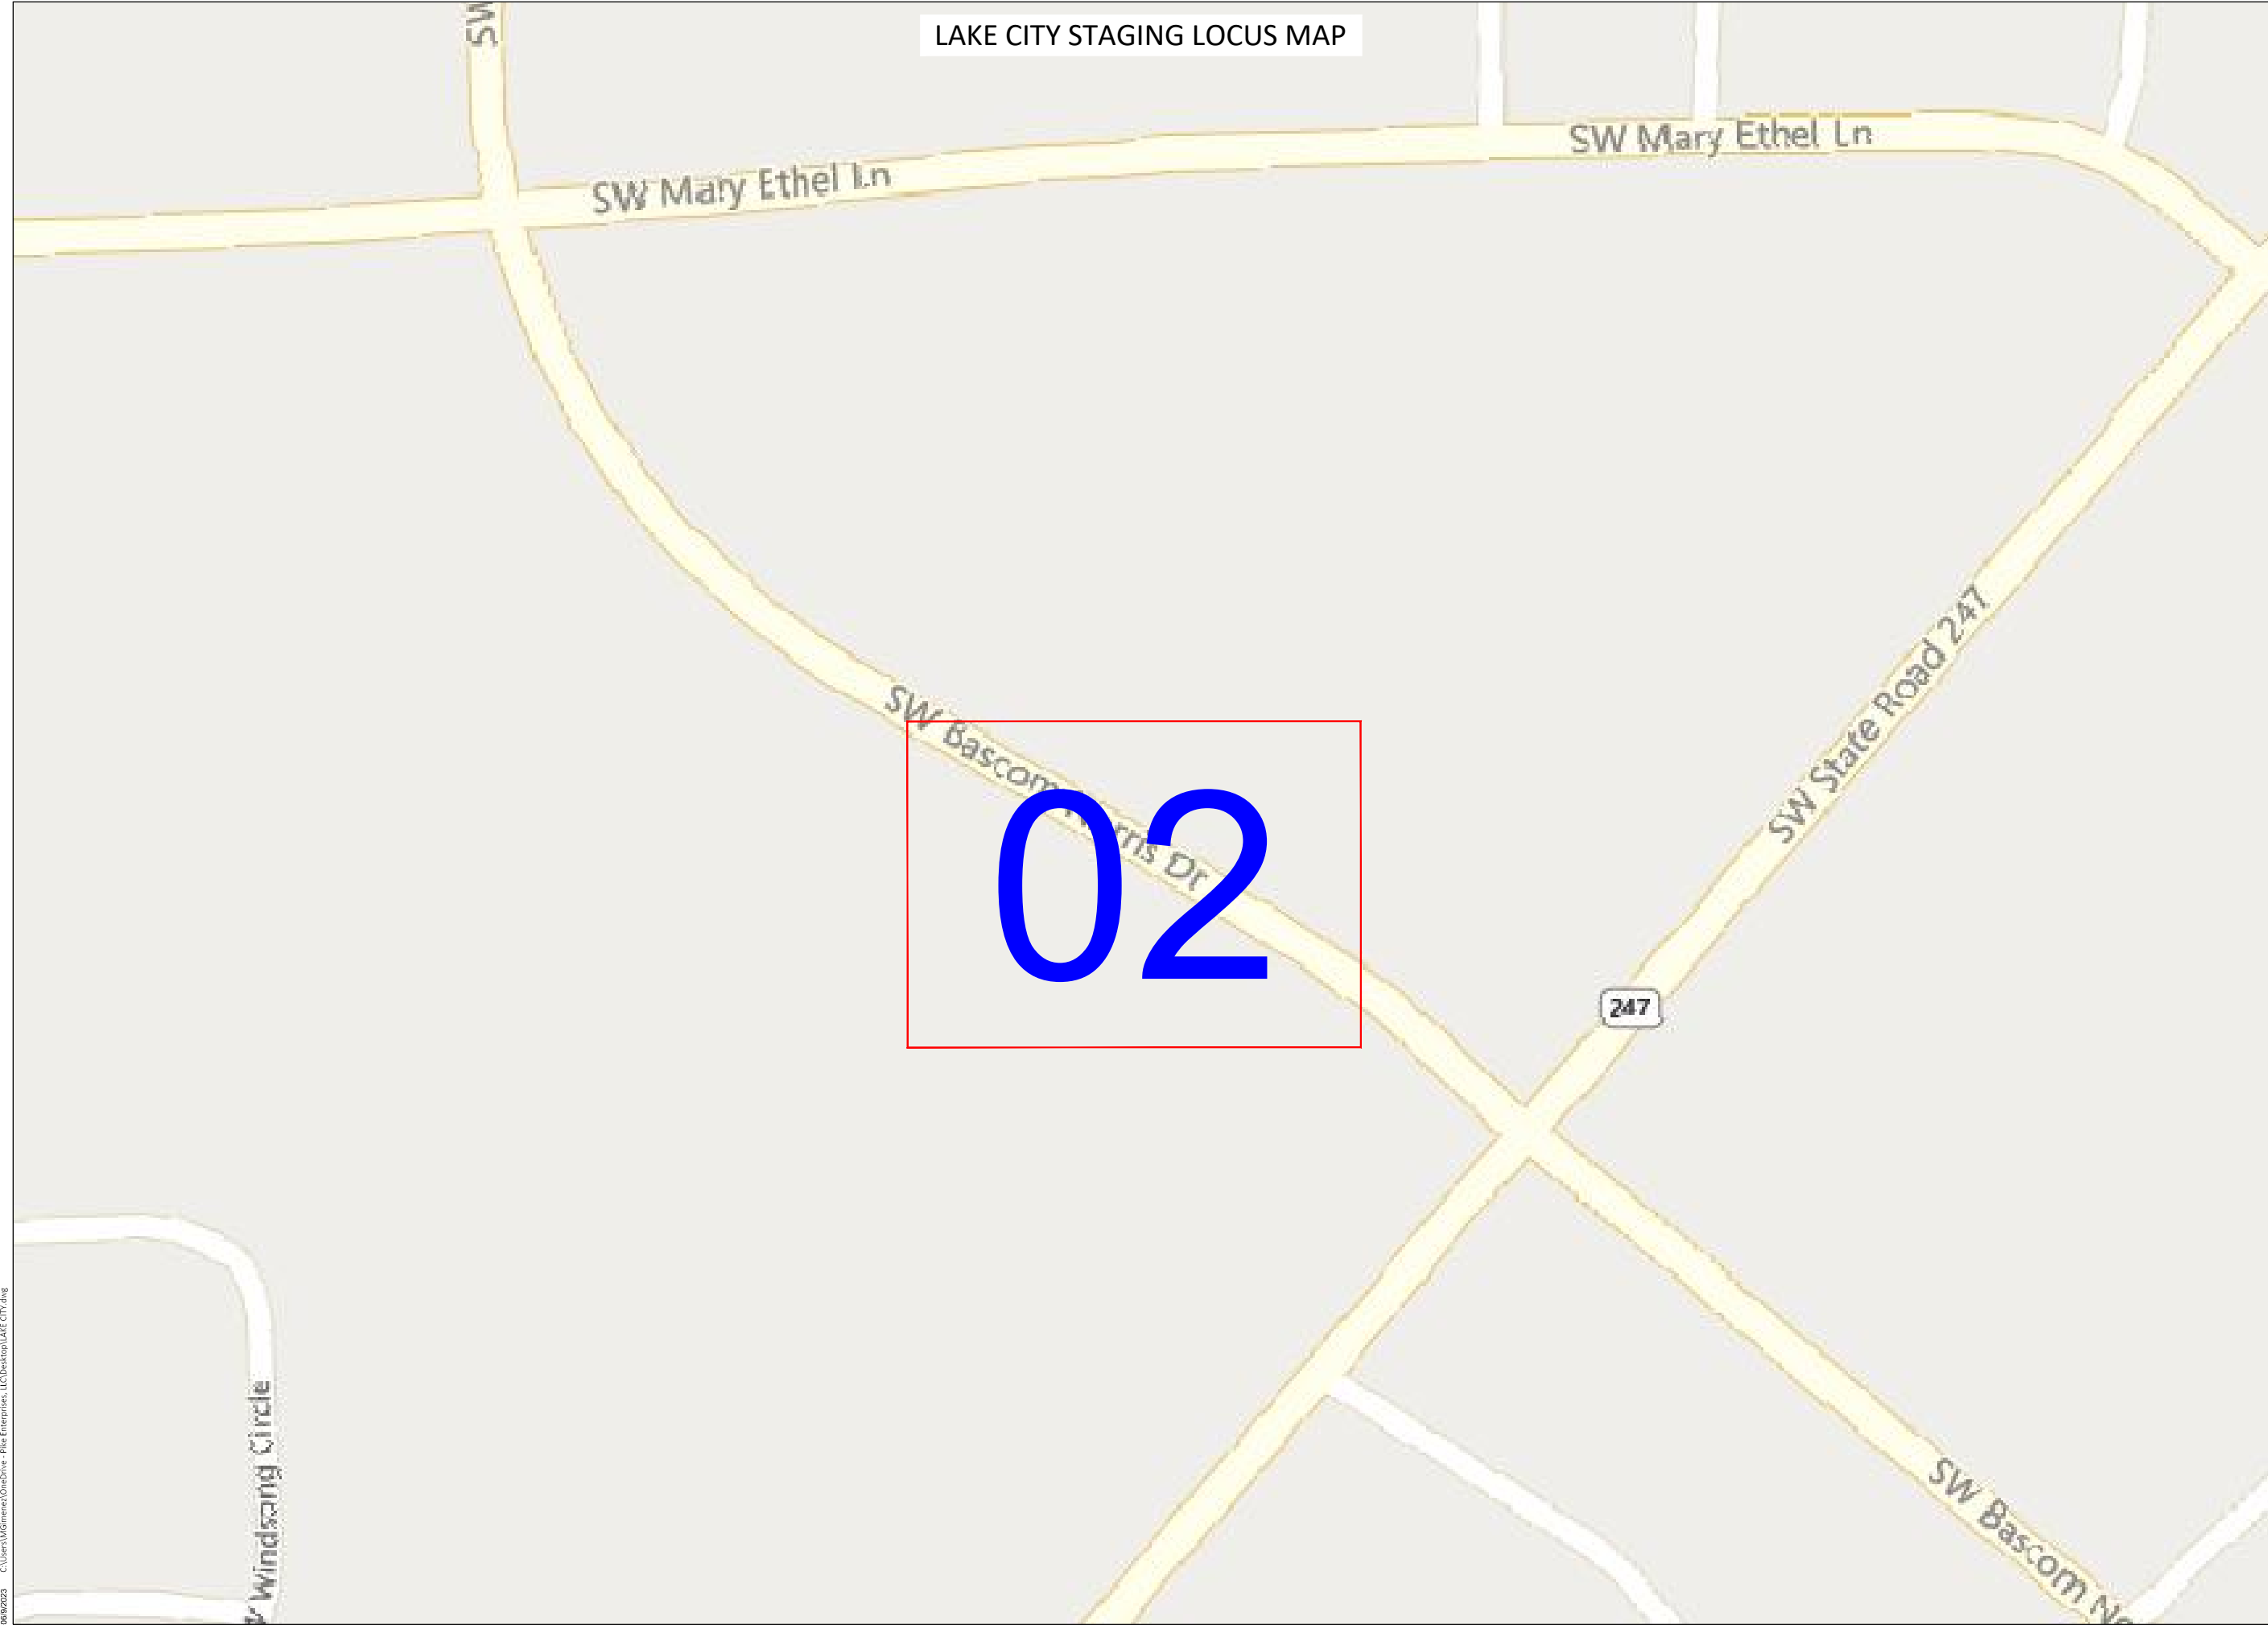

DIRECTION OF ENGINEERING

LOCATION:
LAKE CITY ,FL
COLUMBIA COUNTY



PREPARED BY:
PIKE TELECOM
21 Oxford Rd
Mansfield, MA 02048
www.piketelecom.com
1-508-337-7600

LAKE CITY
LOCUS MAP

REVISIONS		
REV	DESCRIPTION	DATE

DRAFTER: MAG
SCALE: N.T.S.
ISSUE DATE: 06/02/23
INDEX NAME: 01

01



LAKE CITY STAGING

SW BASCOM NORRIS DR

CONCRETE SIDEWALK

CONCRETE SIDEWALK

SW BASCOM NORRIS DR

LATTITUDE: 30.17472527
LONGITUDE: -82.67341571

EXISTING
STR.# 248GP114

LATTITUDE: 30.17470665
LONGITUDE: -82.67343033

PROPOSED HH



DIRECTION OF ENGINEERING

LOCATION: LAKE CITY ,FL
COLUMBIA COUNTY



PREPARED BY:
PIKE TELECOM
21 Oxford Rd
Mansfield, MA 02048
www.piketelecom.com
1-508-337-7600

LAKE CITY
PLAN SHEET

REVISIONS		
REV	DESCRIPTION	DATE

DRAFTER: MAG
SCALE: N.T.S.
ISSUE DATE: 06/02/23
INDEX NAME: 02

LAKE CITY STAGING



LOCATION: LAKE CITY ,FL
COLUMBIA COUNTY



PREPARED FOR:



PREPARED BY:



21 Oxford Rd
Mansfield, MA 02048
www.piketelecom.com
1-508-337-7600

LAKE CITY
PROJECTED VIEW


REVISIONS		
REV	DESCRIPTION	DATE

DRAFTER: MAG

SCALE: N.T.S.

ISSUE DATE: 06/02/23

INDEX NAME: 03

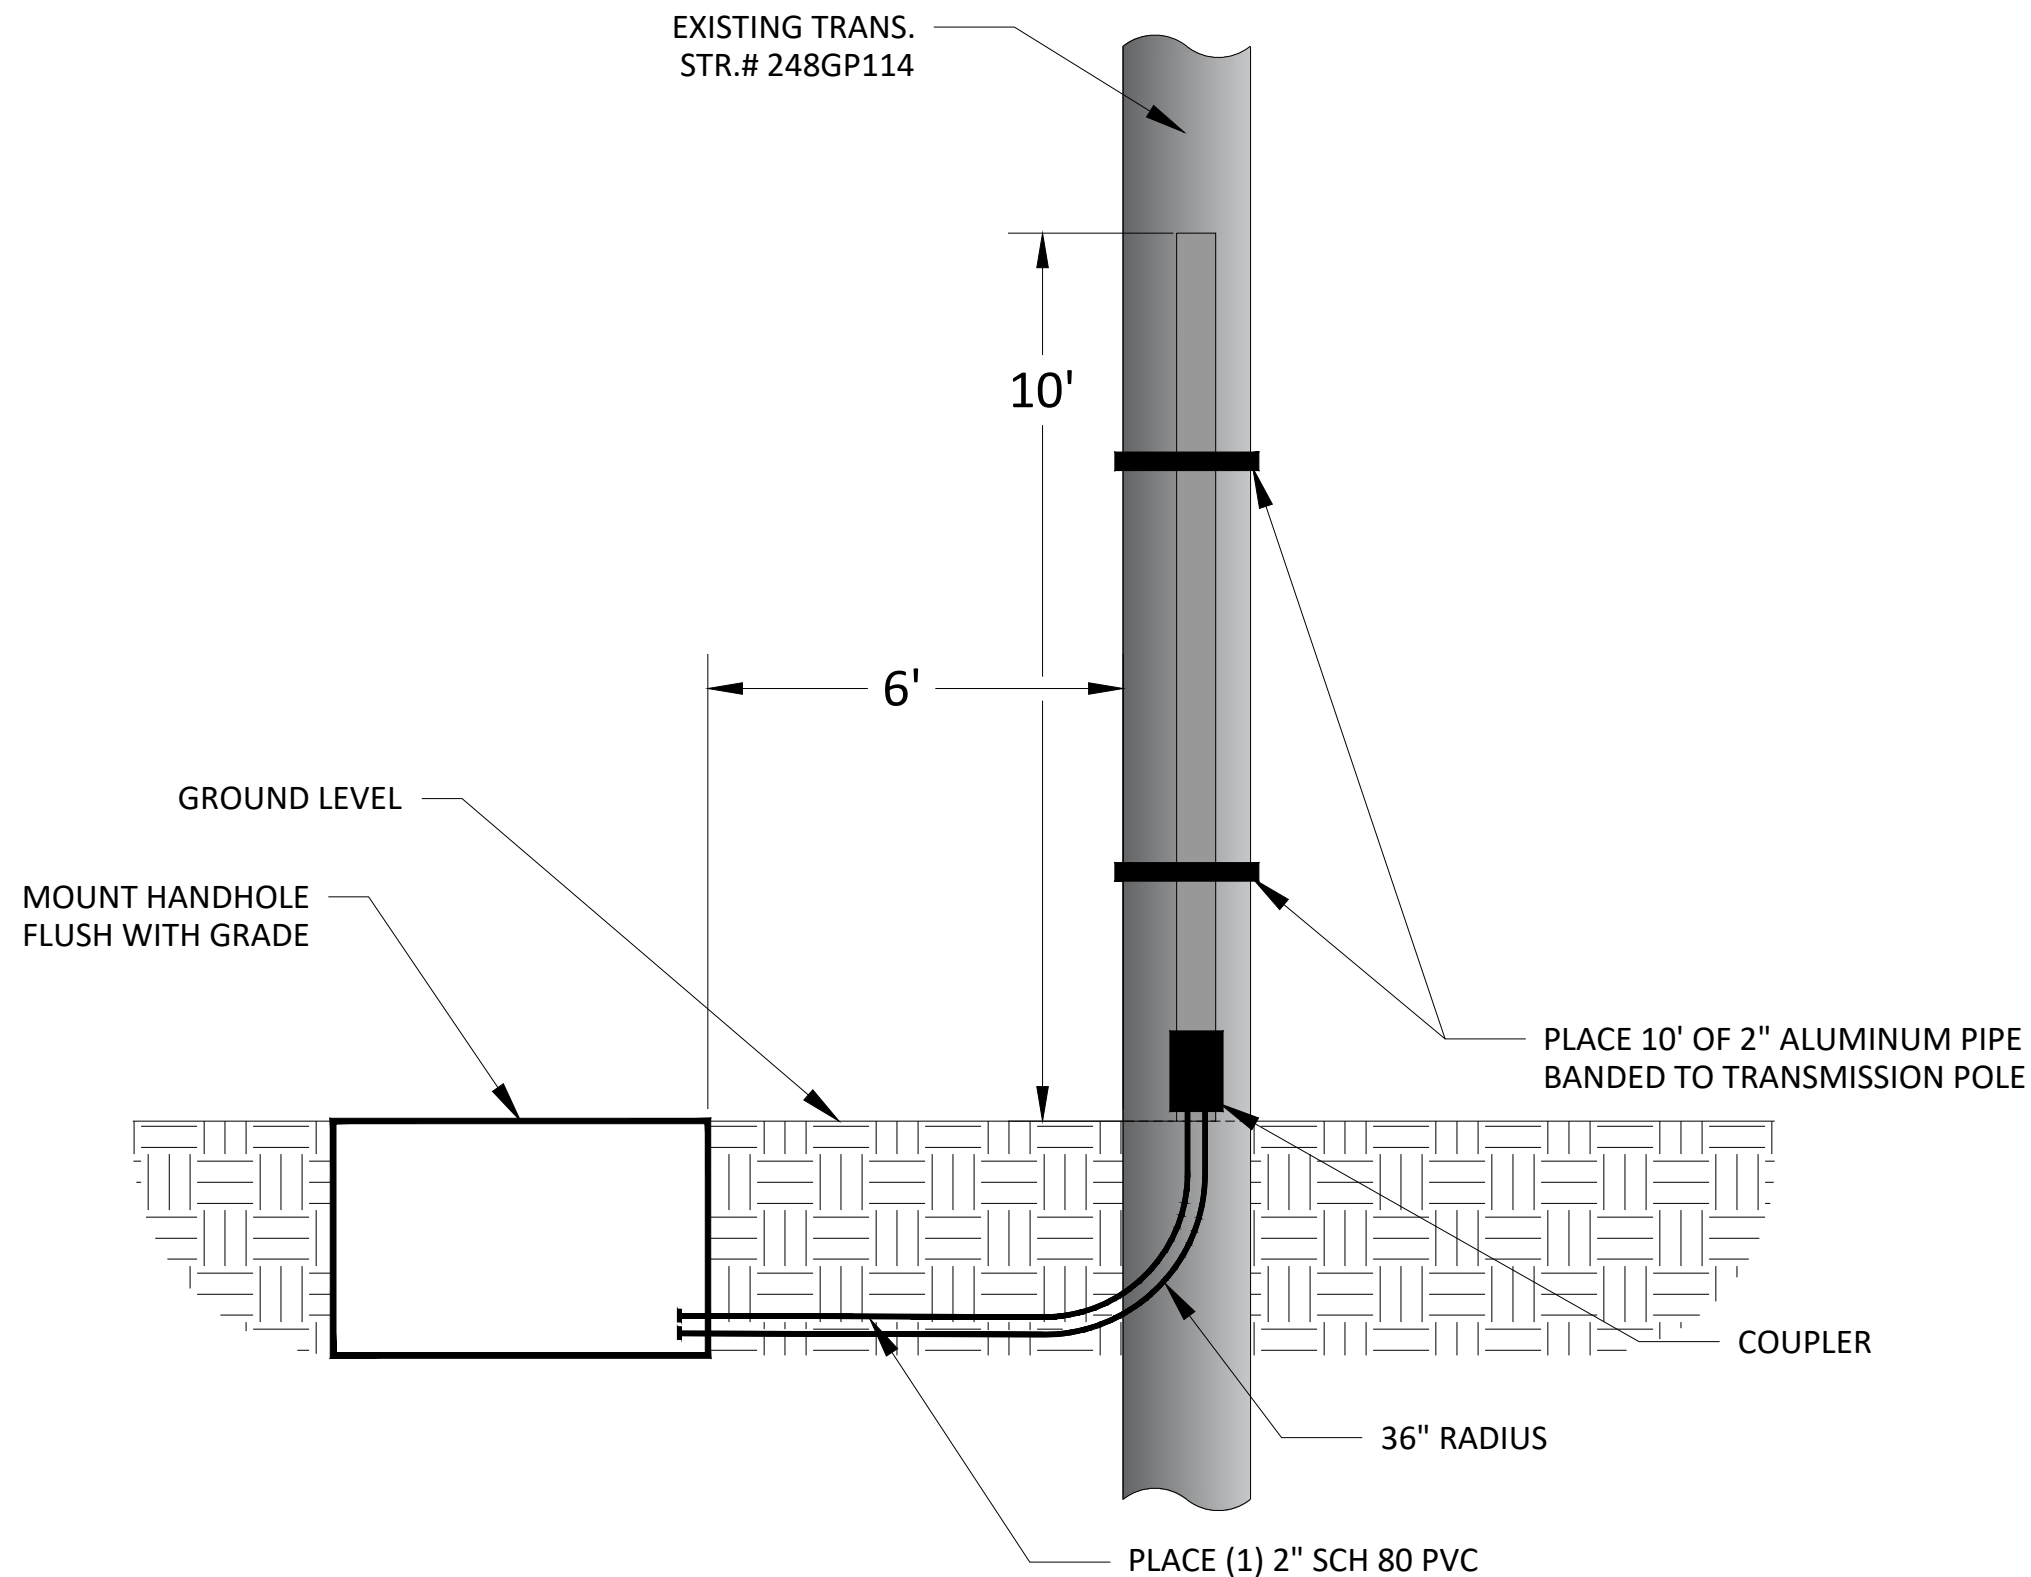

TYPICAL HANDHOLE/DUCT PLACEMENT

N.T.S.

LOCATION: LAKE CITY, FL
COLUMBIA COUNTY



PREPARED FOR:



PREPARED BY:



LAKE CITY
DETAIL SHEET

REVISIONS		
REV	DESCRIPTION	DATE



DRAFTER: MAG	04
SCALE: N.T.S.	
ISSUE DATE: 06/02/23	
INDEX NAME: 04	

** PARTS LIST **		
ITEM	QTY	SKU - DESCRIPTION
1	1	304825003048-36 - DL/HSW BODY T15/T22 0 MSHL GRAY - 4X 1/2-6 NUT
2	2	VARIES - 3048 DL/LW FLSH COVER UNI HALF T22 - 4X 1/2-6 HEX AUGER CPBLT, MARKING PLATE LID - MARKING VARIES
		VARIES - 3048 DL/LW FLSH COVER GRAY UNI HALF T22 MARKING PLATE REQ - 2X 1/2-6 HEX AUGER CPBLT

3048-36 FLUSH COVER, T22 UNIT - 1/2-6 HEX AUGER
HARDWARE - MARKING PLATE LID

THIS UNIT MEETS OR EXCEEDS THE REQUIREMENTS
OF SCTE 77-2013, TIER-22 PERFORMANCE.

PRODUCT MODIFICATIONS, INCLUDING BUT NOT LIMITED TO,
CUTTING FOR CONDUIT ACCESS, OR "MOUSE-HOLES" MAY ALTER
RATINGS AND PRODUCT PERFORMANCE LISTED WITHIN THIS
DOCUMENT UNLESS STATED OTHERWISE

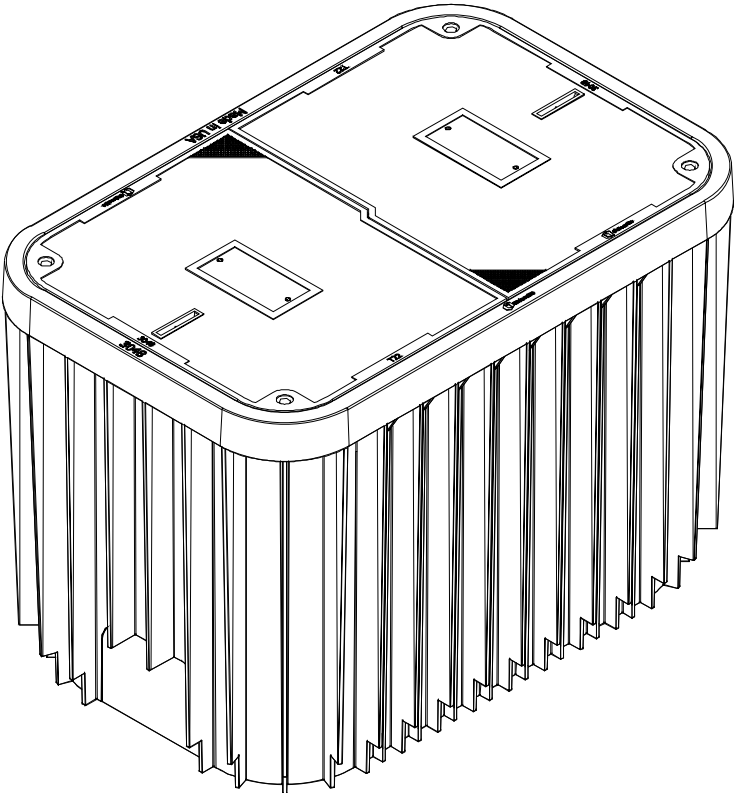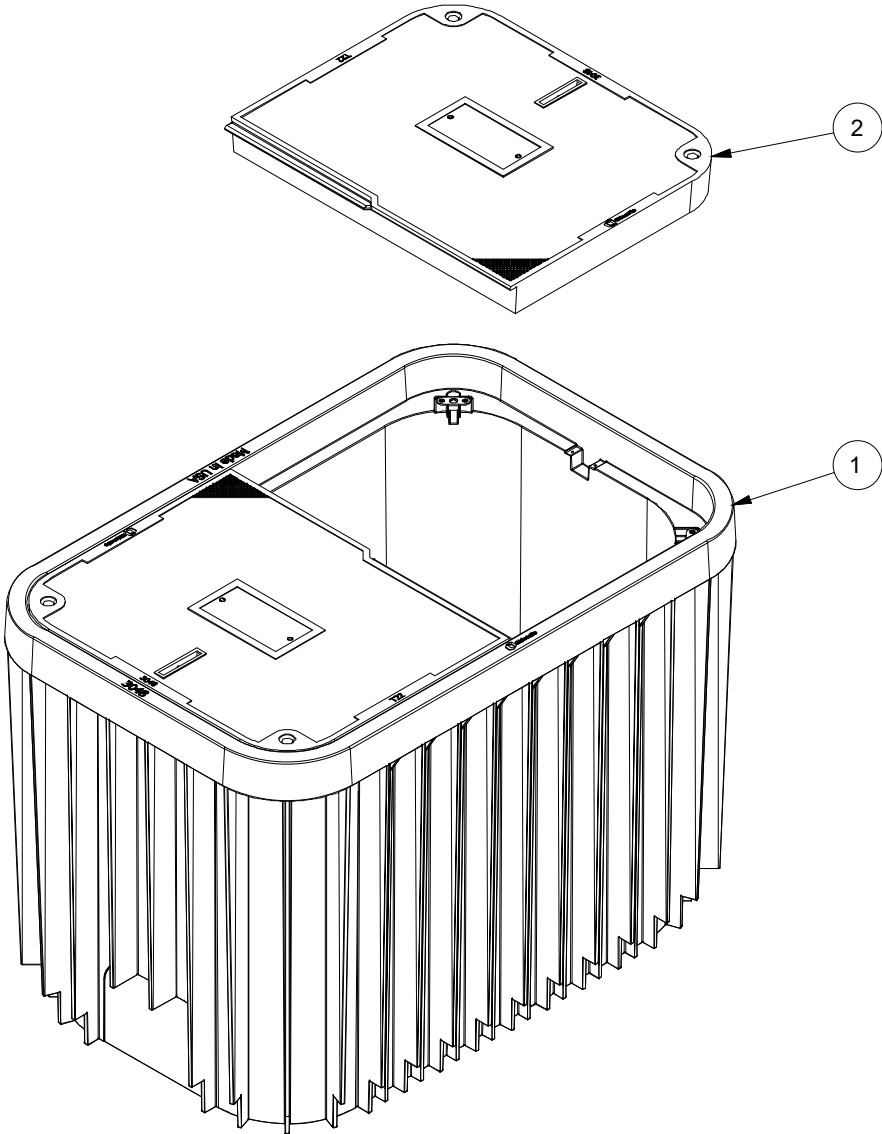

TYPICAL HANDHOLE DETAIL

TOTAL EST. UNIT WEIGHT: 228.51 LBS
EST. LID WEIGHT: 39.21 LBS | EST. BODY WEIGHT: 150.27 LBS

SKU TABLE					
UNIT SKU	BODY COLOR	LID COLOR	LID MARKING	BODY SKU	LID SKU
30481702	GRAY	GRAY	BLANK	30482500	30484450
30481703	GRAY	GRAY	BLANK	30482500	30484451
30481704	GRAY	GRAY	COMMUNICATION	30482500	30484452
30481706	GRAY	GRAY	ELECTRIC	30482500	30484453
30481707	GRAY	GRAY	FIBER OPTICS	30482500	30484454
30481709	GRAY	GRAY	STREET LIGHTING	30482500	30484455
30481711	GRAY	GRAY	TRAFFIC SIGNAL	30482500	30484456

LOCATION: LAKE CITY ,FL
COLUMBIA COUNTY



PREPARED FOR:



PREPARED BY:



21 Oxford Rd
Mansfield, MA 02048
www.piketelecom.com
1-508-337-7600

LAKE CITY
DETAIL SHEET

REVISIONS		
REV	DESCRIPTION	DATE

DRAFTER:	MAG
SCALE:	N.T.S.
ISSUE DATE:	06/02/23
INDEX NAME:	05

05