



COLUMBIA COUNTY BOARD OF COUNTY COMMISSIONERS AGENDA ITEM REQUEST FORM

The Board of County Commissioners meets the 1st and 3rd Thursday of each month in the Columbia County School Board Administrative Complex Auditorium, 372 West Duval Street, Lake City, Florida 32055. The first meeting of every month is at 9:30AM while the second meeting of every month takes place at 5:30PM. All agenda items are due in the Board's office one week prior to the meeting date.

Today's Date: 1/23/2025 Meeting Date: 2/6/2025

Department: Public Works

1. Nature and purpose of agenda item:

Utility Permit from Duke Energy requesting to perform maintenance on NW Null Road

2. Recommended Motion/Action:

Approve

3. Fiscal impact on current budget.

This item has no effect on the current budget.

COLUMBIA COUNTY BOARD OF COUNTY COMISSIONERS
UTILITY PERMIT

Date: 11/21/2024 Permit No. _____ County Road _____ Section No. _____

Permittee JESSE KEENE - DUKE ENERGY

Address 4427 PET LN STE 101 LUTZ, FL, 33559 Telephone Number 813-909-1287

Requesting permission from Columbia County, Florida, hereinafter called the County, to contract, operate and maintain POLE AND INSTALL ANCHOR

FROM: 12/01/2024 TO: 12/31/2024

Submitted for the Utility Owner by: JESSE KEENE Jesse Keene 11/21/2024
 Typed Name & Title Signature Date

1. Permittee declares that prior to filing this application it has determined the location of all existing utilities, both aerial and underground and the accurate locations are shown on the plans attached hereto and made a part of this application. Proposed work is within corporate limits of Municipality: YES () NO (X). If YES: LAKE CITY () FORT WHITE (). A letter of notification was mailed on _____ to the following utility owners DUKE ENERGY

2. The Columbia County Public Works Director shall be notified twenty-four (24) hours prior to starting work and again immediately upon completion of work. The Public Works Director is KEVIN IRBY, located at 607 NW QUINTEN ST LAKE CITY, FL 32055 Telephone Number 386-758-2148. The PERMITTEE's employee responsible for Maintenance of Traffic is _____ Telephone Number _____ (This name may be provided at the time of the 24 hour notice to starting work.)

3. This PERMITTEE shall commence actual construction in good faith within ____ days after issuance of permit, and shall be completed within ____ days after permitted work has begun. If the beginning date is more than 60 days from date of permit approval, then PERMITTEE must review the permit with the Columbia County Public Works Director to make sure no changes have occurred in the transportation facility that would affect the permitted construction.

4. The construction and maintenance of such utility shall not interfere with the property and rights of a prior PERMITTEE.

5. It is expressly stipulated that this permit is a license for permissive use only and that the placing of utilities upon public property pursuant to this permit shall not operate to create or vest any property right in said holder.

6. Pursuant to Section 337-403(1), Florida Statutes, whenever necessary for the construction, repair, improvement, maintenance, safe and efficient operation, alteration or relocation of all, or any portion of said transportation facility as determined by the Columbia County Public Works Director and/or County Engineer, any or all utilities and appurtenances authorized hereunder, shall be immediately removed from said transportation facility or reset or

relocated thereon as required by the Columbia County Public Works Director and/or County Engineer and at the expense of the PERMITTEE.

7. In case of non-compliance with the County's requirements in effect as of the approval date of this permit, this permit void and the facility will have to be brought into compliance or removed from the right of way at no cost to the County.

8. It is understood and agreed that the rights and privileges herein set out are granted only to the extent of the County's right, title and interest in the land to be entered upon and used by the PERMITTEE, and the PERMITTEE will, at all times, and to the extent permitted by law, assume all risk of and indemnify, defend, and save harmless Columbia County, Florida from any and all loss, damage, cost or expense arising in any manner on account of the exercise or attempted exercise by said PERMITTEE of the aforesaid right and privileges.

9. During construction, all safety regulations of the County shall be observed and the PERMITTEE must take measures, including pacing and the display of safety devices that may be necessary in order to safely conduct the public through the project area in accordance with the Federal Manual on Uniform Traffic Control Devices, as amended for highways.

10. Should the PERMITTEE be desirous of keeping its utilities in place and out of service, the PERMITTEE, by execution of this permit acknowledges its present and continuing ownership of its utilities located between 344 NW NULL RD and _____ within the County's right of way as set forth above. PERMITTEE, as its sole expense, shall promptly remove said out of service utilities whenever Columbia County Public Works Director and/or County Engineer determines said removal is in the public interest.

11. Special instructions: Minimum cover of thirty inches (30") will be required at all locations. Columbia County will not be financially responsible for any damage to facilities with less than thirty inches (30") cover. Cables shall not be located within driveway ditches.

12. Additional Stipulations: _____

It is understood and agreed that commencement by the PERMITTEE is acknowledgment and acceptance of the binding nature of these specialist instructions.

Submitted By: JESSE KEENE
Permittee

Place Corporate Seal

Jesse Keene PERMIT MANAGER
Signature and Title

Attested

Utilities Permit
Page three
Revised: 8/17/00

Recommended for Approval:

Signature: 143
Title: ASS. City Manager
Date: 01-22-05

Approval by Board of County Commissioners, Columbia County, Florida:

YES () NO ()

Date Approved: _____

Chairman's Signature: _____

USP: BREAKER N375
 JU ATTACHED: NONE



Safety Reminders / Adverse Conditions

DIRT ROAD



REMEMBER: Work zone area conditions may have changed for this job! Everyone is responsible for verifying the above safety information is correct prior to any work being performed each day.

P1
 FIELD TAG 53405
 NEW TAG 2740924
 E- 35/5
 R- DOWNGUY (C)
 R/L- GND WIRE
 I- DOWNGUY (CN)

GUY STAMP				
FL	W	A	LL	
C	7'	3/8"	10"	10'
N	-	3/8"		
P1: WEST				

180'
 E- 4 AL (CN)

911 ADDRESS
 396 NW NULL RD
 WHITE SPRINGS, 32096
 660' NE OF WORK LOCATION

P1

170'
 E- 4 AL (CN)

SCOPE OF WORK:
 -P1 GPS: 30.32264220, -82.78048450
 -REPLACE POLE GROUND
 -REPLACE DOWN GUY

CONSTRUCTION NOTES:
 -ALL POINTS ACCESSIBLE
 -NOT REQUIRED: P1

NEAREST INTERSECTION:
 COUNTRY RD 186 AND NW NULL RD, 860' SOUTH

COLUMBIA COUNTY NOTIFICATION
 NOTIFY KEVIN IRBY AT
 386-758-2148
 24 HRS PRIOR TO STARTING WORK

DUKE ASSET DESIGN
 ELIZABETH O'HARA
 352-694-8875
CONTRACT PARTNER
 MANUEL RAMIREZ
 407-243-3443

Work Order Number: 55366703
 Customer/Contact: _____
 Contact Phone: _____
 Job Site Address: 396 NULL RD
 City: WHITE SPRINGS
 County: COLUMBIA
 State, Zip: FL, 32096
 Designer: SEE DUKE ENERGY CONTACT BC
 Designer Phone: ABOVE FOR APPROPRIATE CON

Circuit ID: N375
 Primary Voltage: 12.47 / 7.2 KV
 Permit Required: Yes X No
 Permit Type/No: COLUMBIA COUNTY
 Permit Type/No 2: _____
 Permit Type/No 3: _____
 Revision Date: 11/1/2024

LEGEND FOR CONSTRUCTION PRINTS

-  Existing Overhead Transformer
-  Install Overhead Transformer
-  Existing Underground Transformer
-  Install Underground Transformer
-  Install Pedestal
-  Install Recloser
-  Existing Down Guy
-  Install Down Guy
-  Existing Pole
-  Install New Pole
-  Existing Fuse
-  Install Fuse
-  Overhead Cable
-  Closed Switch


GENERAL CONSTRUCTION NOTES

- DUKE ENERGY TO RESTORE RIGHT OF WAY TO EQUAL OR BETTER THAN EXISTING CONDITION.
- TO AVOID CONFLICTS, CONTRACTOR WILL COORDINATE DEPTH OF UNDERGROUND FACILITIES WITH THE MUNICIPALITY INSPECTOR PRIOR TO BORES BEING INSTALLED.
- MINIMUM DEPTH OF CABLE IN CONDUIT IS 36 INCHES BELOW GRADE. THREE FEET OF SEPARATION FROM EXISTING UTILITIES AND STORM WATER/ SEWERS REQUIRED.
- ALL PULL BOX LIDS SHALL BE TRAFFIC RATED WHEN INSTALLED WITHIN THE RIGHT OF WAY.
- CONTRACTOR SHALL MAINTAIN AN UNINTERRUPTED ACCESS TO ALL DRIVEWAYS, SIDEWALKS, AND SIDE STREETS ALWAYS, UNLESS OTHERWISE APPROVED ON THE MOT PERMIT.
- A SEPARATE PERMIT WILL BE REQUIRED FOR ANY SUBSURFACE TEST HOLES UNDER PAVEMENT.
- DUKE ENERGY TO MAINTAIN 3 FEET MINIMUM COVER.
- ALL OTHER RIGHT OF WAY USERS AND MUNICIPALITIES IN THE IMMEDIATE VICINITY OF THE PROPOSED CONSTRUCTION/INSTALLATION HAVE BEEN NOTIFIED IN WRITING.
- MINIMUM DEPTH OF CABLE AND CONDUIT UNDER SWALES AND DITCHES IS 3 FEET BELOW THE BOTTOM OF THE SWALES AND DITCHES.
- MINIMUM HEIGHT OF OVERHEAD WIRES AND CABLE IS 18 FEET OVER ROADWAYS AND 16 FEET OVER DRIVEWAYS.



**"BEFORE DIGGING,
CALL SUNSHINE @ 1 (800) 432-7770"**

TYPICAL CROSS SECTION LOOKING NORTH

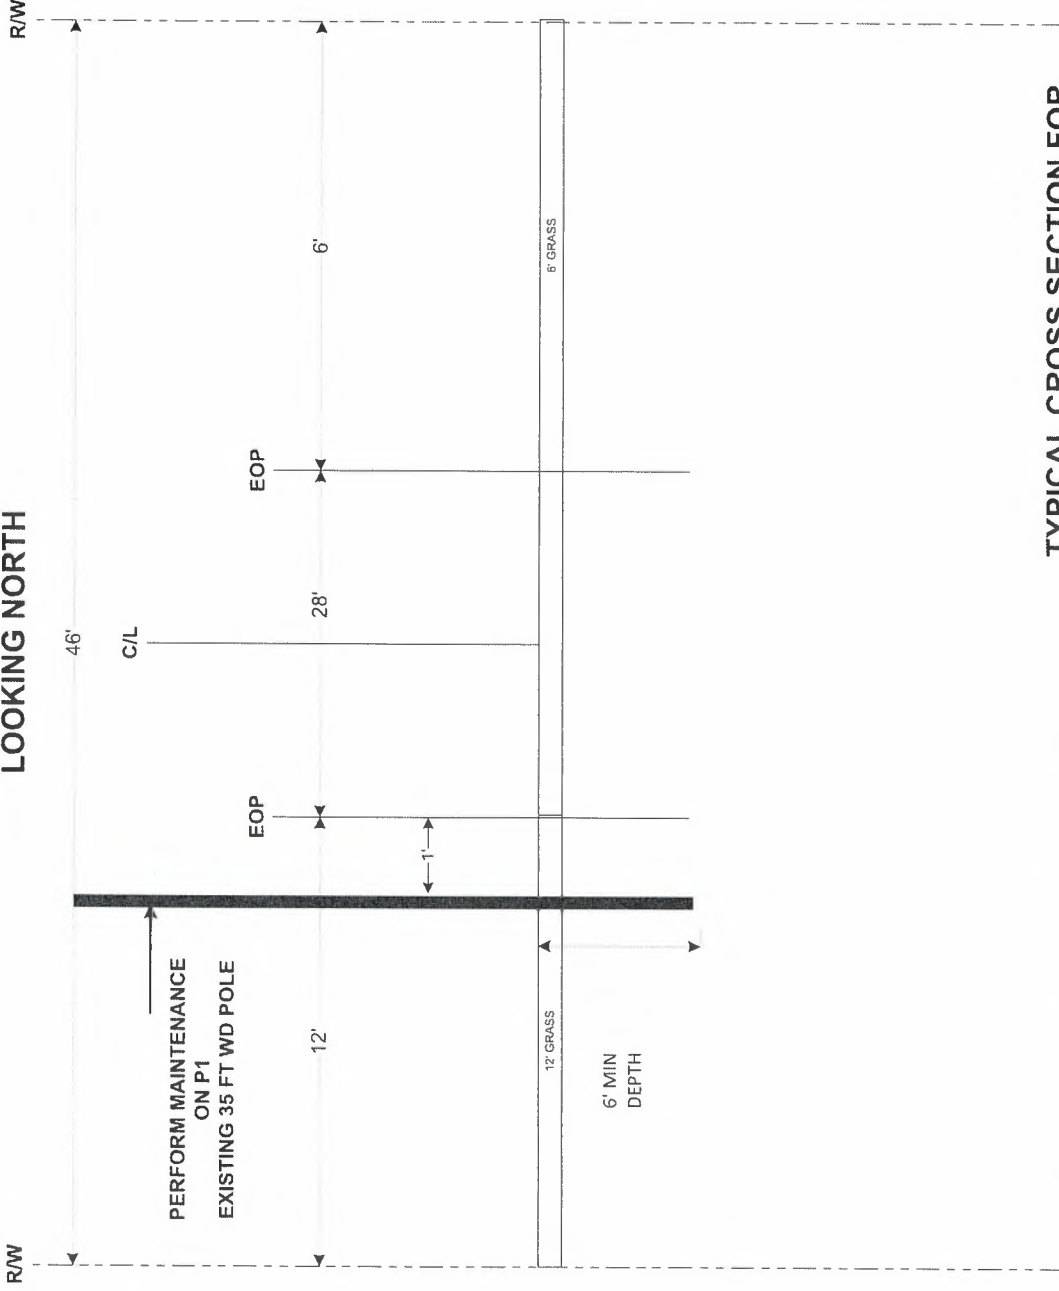

TYPICAL CROSS SECTION FOR NW NULL RD

Note: Unknown depths will need to be determined at the time of construction via pothole.

Note: Directional bore setup will be within private property along P/L and shoot towards the R/W to a pit.

EXISTING UTILITIES ASSUMED @ 36" MIN DEPTH | EXISTING UTILITY ABBREVIATIONS:

S - SEWER | R - RECLAIMED WATER | W - POTABLE WATER | G - GAS | E - ELECTRIC | C - COMMS, ALARM, SIGNAL, CABLES, CONDUIT | V - CULVERT, STORM DRAIN

PROJECT LOCATION:


NW NULL RD

WO# 55366703


DRAWN: FS

DATE: 10/30/24

*NOT TO SCALE

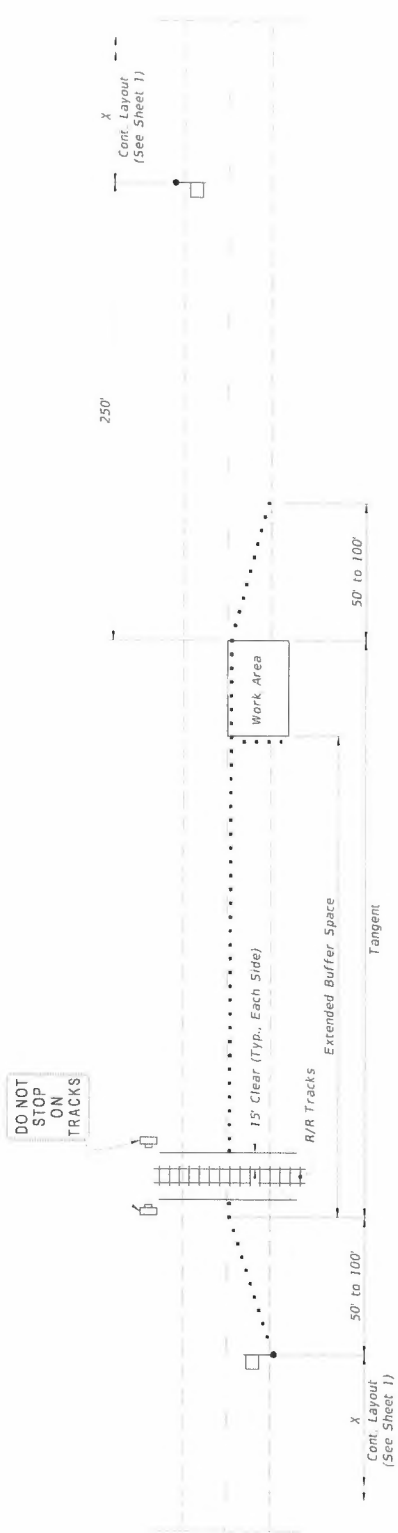

TEMPORARY RAILROAD CROSSING BUFFER SPACE EXTENSION

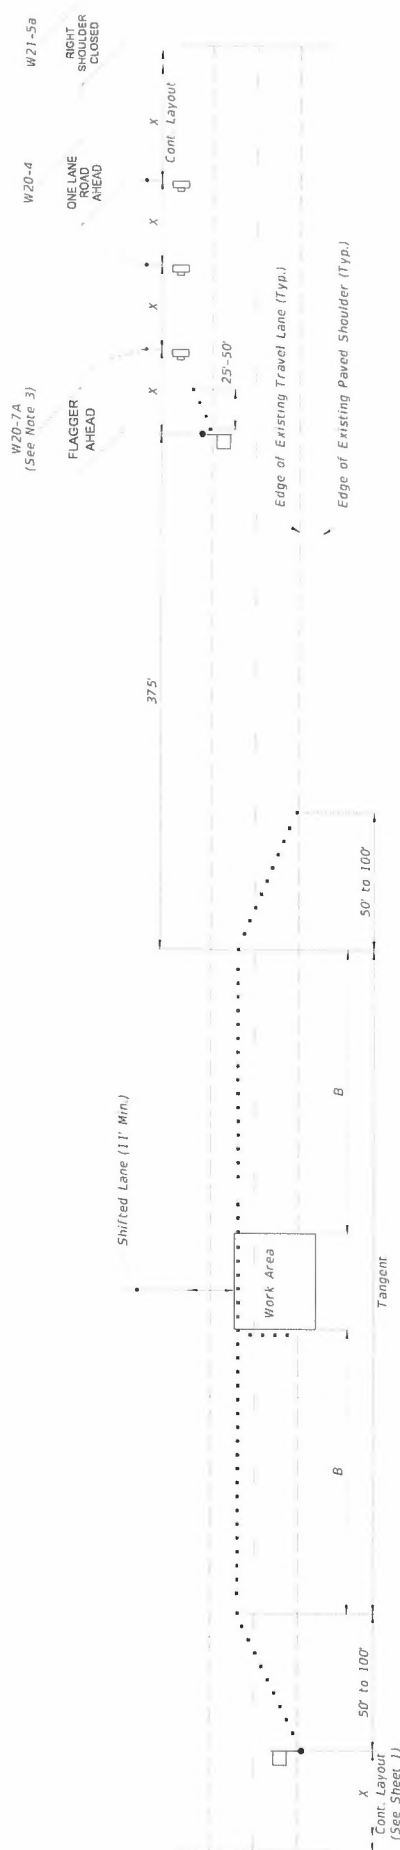

TEMPORARY LANE SHIFT TO SHOULDER WHEN WORK AREA ENCROACHES ON THE CENTERLINE
(For Work Operations in place 24 Hours or Less)

- SYMBOLS:**
- Work Area
 - Channelizing Device (See Index 102-600)
 - Work Zone Sign
 - Flagger
 - Lane Identification and Direction of Traffic

LAST REVISION 11/01/21	DESCRIPTION:		FY 2024-25 STANDARD PLANS	TWO-LANE, TWO-WAY WORK WITHIN THE TRAVEL WAY	INDEX 102-603 SHEET 2 of 2
------------------------------	--------------	--	------------------------------	---	-------------------------------------

SPECIAL CONDITIONS