



COLUMBIA COUNTY BOARD OF COUNTY COMMISSIONERS AGENDA ITEM REQUEST FORM

The Board of County Commissioners meets the 1st and 3rd Thursday of each month in the Columbia County School Board Administrative Complex Auditorium, 372 West Duval Street, Lake City, Florida 32055. The first meeting of every month is at 9:30AM while the second meeting of every month takes place at 5:30PM. All agenda items are due in the Board's office one week prior to the meeting date.

Today's Date: 4/30/2025 Meeting Date: 5/15/2025

Department: Public Works

1. Nature and purpose of agenda item:

Utility permit from FP&L requesting to install wood poles on SE Eloise Ave.

2. Recommended Motion/Action:

Approve

3. Fiscal impact on current budget.

This item has no effect on the current budget.

COLUMBIA COUNTY BOARD OF COUNTY COMISSIONERS UTILITY PERMIT

Date: _____ Permit No. _____ County Road _____ Section No. _____

Permittee Florida Power & Light Monica.Coleman@fpl.com

Address 9001 Ellis Rd, Melbourne, FL 32904 Telephone Number 321-726-4835

Requesting permission from Columbia County, Florida, hereinafter called the County, to contract, operate and maintain Remove and replace 3 wood poles with new wood poles

Work locations- SE Eloise Ave between SE Margaret Dr and SE Putnam St, NW Jamie Glen between NW McCall Rd and NW Pitts Glen

FROM: _____ TO: _____

Submitted for the Utility Owner by: <u>Monica Coleman - Permit Admin</u>	<u>MD Coleman</u>	<u>04/14/2025</u>
Typed Name & Title	Signature	Date

1. Permittee declares that prior to filing this application it has determined the location of all existing utilities, both aerial and underground and the accurate locations are shown on the plans attached hereto and made a part of this application. Proposed work is within corporate limits of Municipality: YES (x) NO (). If YES: LAKE CITY (x) FORT WHITE (). A letter of notification was mailed on _____ to the following utility owners _____

2. The Columbia County Public Works Director shall be notified twenty-four (24) hours prior to starting work and again immediately upon completion of work. The Public Works Director is _____, located at _____ Telephone Number _____. The PERMITTEE's employee responsible for Maintenance of Traffic is _____ Telephone Number _____ (This name may be provided at the time of the 24 hour notice to starting work.)

3. This PERMITTEE shall commence actual construction in good faith within _____ days after issuance of permit, and shall be completed within _____ days after permitted work has begun. If the beginning date is more than 60 days from date of permit approval, then PERMITTEE must review the permit with the Columbia County Public Works Director to make sure no changes have occurred in the transportation facility that would affect the permitted construction.

4. The construction and maintenance of such utility shall not interfere with the property and rights of a prior PERMITTEE.

5. It is expressly stipulated that this permit is a license for permissive use only and that the placing of utilities upon public property pursuant to this permit shall not operate to create or vest any property right in said holder.

6. Pursuant to Section 337-403(1), Florida Statutes, whenever necessary for the construction, repair, improvement, maintenance, safe and efficient operation, alteration or relocation of all, or any portion of said transportation facility as determined by the Columbia County Public Works Director and/or County Engineer, any or all utilities and appurtenances authorized hereunder, shall be immediately removed from said transportation facility or reset or

relocated thereon as required by the Columbia County Public Works Director and/or County Engineer and at the expense of the PERMITTEE.

7. In case of non-compliance with the County's requirements in effect as of the approval date of this permit, this permit void and the facility will have to be brought into compliance or removed from the right of way at no cost to the County.

8. It is understood and agreed that the rights and privileges herein set out are granted only to the extent of the County's right, title and interest in the land to be entered upon and used by the PERMITTEE, and the PERMITTEE will, at all times, and to the extent permitted by law, assume all risk of and indemnify, defend, and save harmless Columbia County, Florida from any and all loss, damage, cost or expense arising in any manner on account of the exercise or attempted exercise by said PERMITTEE of the aforesaid right and privileges.

9. During construction, all safety regulations of the County shall be observed and the PERMITTEE must take measures, including pacing and the display of safety devices that may be necessary in order to safely conduct the public through the project area in accordance with the Federal Manual on Uniform Traffic Control Devices, as amended for highways.

10. Should the PERMITTEE be desirous of keeping its utilities in place and out of service, the PERMITTEE, by execution of this permit acknowledges its present and continuing ownership of its utilities located between _____ and _____ within the County's right of way as set forth above. PERMITTEE, as its sole expense, shall promptly remove said out of service utilities whenever Columbia County Public Works Director and/or County Engineer determines said removal is in the public interest.

11. Special instructions: Minimum cover of thirty inches (30") will be required at all locations. Columbia County will not be financially responsible for any damage to facilities with less than thirty inches (30") cover. Cables shall not be located within driveway ditches.

12. Additional Stipulations: _____

It is understood and agreed that commencement by the PERMITTEE is acknowledgment and acceptance of the binding nature of these specialist instructions.

Submitted By: Monica Coleman
Permittee

Place Corporate Seal

MD Coleman

Signature and Title

- Permit Admin

Attested

Utilities Permit
Page three
Revised: 8/17/00

Recommended for Approval:

Signature: 120
Title: Asst. County Manager
Date: 04-25-25


Approval by Board of County Commissioners, Columbia County, Florida:

YES () NO ()

Date Approved: _____

Chairman's Signature: _____


EXISTING 40' WOOD POLE
TO BE REPLACED
WITH 40' WOOD POLE
SET 6.5' DEEP

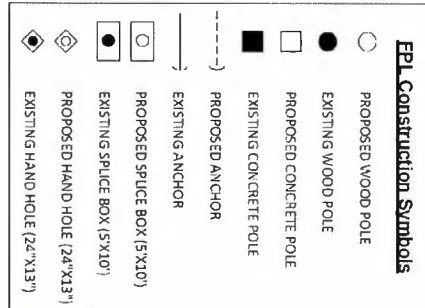

**COLUMBIA COUNTY PERMIT IS REQUIRED
NOTIFY COLUMBIA COUNTY
48 HOURS PRIOR TO CONSTRUCTION**

COLUMBIA COUNTY PERMIT IS REQUIRED
NOTIFY COLUMBIA COUNTY
48 HOURS PRIOR TO CONSTRUCTION

COLUMBIA COUNTY PERMIT PAGE 2 OF 3 MOT 604

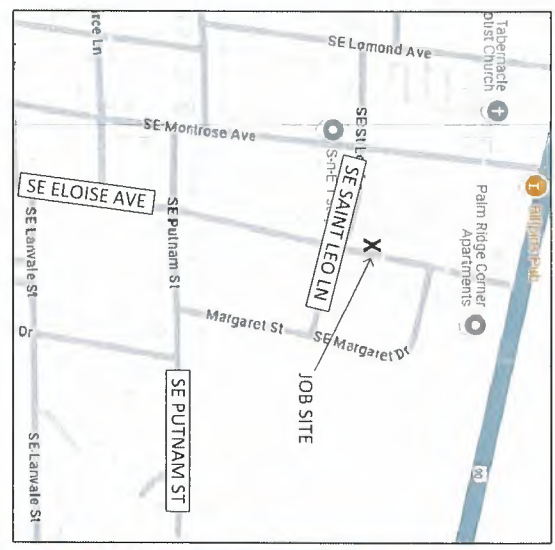

- EPL Construction Symbols**
- PROPOSED WOOD POLE
 - EXISTING WOOD POLE
 - PROPOSED CONCRETE POLE
 - EXISTING CONCRETE POLE
 - PROPOSED ANCHOR
 - EXISTING ANCHOR
 - PROPOSED SPLICE BOX (5'x10')
 - EXISTING SPLICE BOX (5'x10')
 - ◇ PROPOSED HAND HOLE (24"X13")
 - ◇ EXISTING HAND HOLE (24"X13")

LOCATION: 186 SE ELOISE AVE
GPS: 30.187617, -82.616534

AS-BUILT CREW PRINT		DATE		DATE		DATE	
EXISTING? Yes ☐ No ☐ Tree Work? Yes ☐ No ☐ Tree Access? Yes ☐ No ☐ Request City Transfer? Yes ☐ No ☐ Request City Transfer? Yes ☐ No ☐		SURVEY/STATE? Yes ☐ No ☐ DESIGN/STATE? Yes ☐ No ☐ TREE STAKING REPORT? Yes ☐ No ☐ COUNTY RD. X County Rd. ☐ RR X RR ☐ DR. DIST. ☐ STATE ROAD ☐ TRANSPORT. ☐ FAA ☐ REQUESTED FOR CONSTRUCTION? Yes ☐ No ☐ REQUESTED FOR CONSTRUCTION? Yes ☐ No ☐ REQUESTED FOR CONSTRUCTION? Yes ☐ No ☐		WORK WITH SPECTRES? Yes ☐ No ☐ C/SPEC (if any)? Yes ☐ No ☐ STATE ROAD ☐ FAA ☐ TRANSPORT. ☐ FAA ☐ REQUESTED FOR CONSTRUCTION? Yes ☐ No ☐ REQUESTED FOR CONSTRUCTION? Yes ☐ No ☐ REQUESTED FOR CONSTRUCTION? Yes ☐ No ☐		JOB OWNER: LAKELAND SUB / FDR 1133 DESIGNED BY: CHARLES BURGER DRAWN BY: OER CHECK BY: DATE: 04/11/25 DWG NO. 2 OF 3 SCALE: 1" = 10' S.I. MAP NO. 33 TWP. 03 S.R. 17 E. RURAL LOCATION SEC. 33 TWP. 03 S.R. 17 E. SCALE: 1" = 10' S.I. MAP NO. 33 TWP. 03 S.R. 17 E. RURAL LOCATION SEC. 33 TWP. 03 S.R. 17 E.	
POLE LINE FT. ON TRANSFER POLES 0' TRENCH FT. 0' DUCT BANK FT. 0'		YES ☐ NO ☐		YES ☐ NO ☐		YES ☐ NO ☐	
TOTAL AS-BUILT WOOD POLE NO. 1		Map Posting: YES ☐ NO ☐		YES ☐ NO ☐		YES ☐ NO ☐	
TOTAL AS-BUILT WOOD POLE NO. 1		Map Posting: YES ☐ NO ☐		YES ☐ NO ☐		YES ☐ NO ☐	

LAST REVISION 11/01/21	DESCRIPTION:	FY 2023-24 STANDARD PLANS	INDEX 102-603	SHEET 1 of 2
------------------------------	--------------	------------------------------	------------------	-----------------

SYMBOLS:

- Work Area
- Channelizing Device (See Index 102-600)
- Work Zone Sign
- Flagger



Lane Identification and Direction of Traffic

When flaggers are the sole means of one-way control, the flaggers must be in sight of each other or in direct communication at all times.

- Additional one-way control may be provided by the following means:
 - Flag-carrying vehicle
 - Official vehicle
 - Pilot vehicles
 - Traffic signals
- Temporary raised rumble strips when the existing posted speed is 55 mph or greater and the work duration is greater than 60 minutes. If temporary raised rumble strips are not used, omit "Rumble Strips Ahead" signs (R07-18-10) and associated work zone sign spacing.
- Automated Flagger Assistance Devices (AFADs) may be used in accordance with Specification Sections 102.990 and the APL vendor drawings.
- Railroad Crossings:
 - If an active railroad crossing is located closer to the work area than the queue length plus 300 feet, extend the Buffer Space as shown on Sheet 2.
 - If the queuing of vehicles across an active railroad crossing cannot be avoided, provide a uniformed traffic control officer or flagger at the highway-rail grade crossing to prevent vehicles from stopping within the highway-rail grade crossing, even if automatic train warning devices are in place.

NOTES:

- This index applies to Two-Lane, Two-Way Roadways with work within the traveled way.
- L = Taper Length
B = Buffer Length
X = Work Zone Sign Spacing
See Index 102-600 for "V", "B", "X" and channelizing device spacing values.
- Optionally, use "Flagger Ahead" sign with symbol (W20-7) instead of "Flagger Ahead" sign with text (W20-7A).
- The "Speeding Fines Doubled When Workers Present" signs (W07-13-06) and "End Road Work" signs (G20-2) along with associated work zone sign spacing, may be omitted when the work operation will be in place for 24 hours or less.
- Automated Flagger Assistance Devices (AFADs) may be used in accordance with Specification Sections 102.990 and the APL vendor drawings.
- Railroad Crossings:
 - If an active railroad crossing is located closer to the work area than the queue length plus 300 feet, extend the Buffer Space as shown on Sheet 2.
 - If the queuing of vehicles across an active railroad crossing cannot be avoided, provide a uniformed traffic control officer or flagger at the highway-rail grade crossing to prevent vehicles from stopping within the highway-rail grade crossing, even if automatic train warning devices are in place.

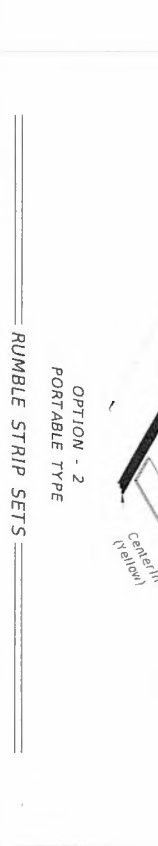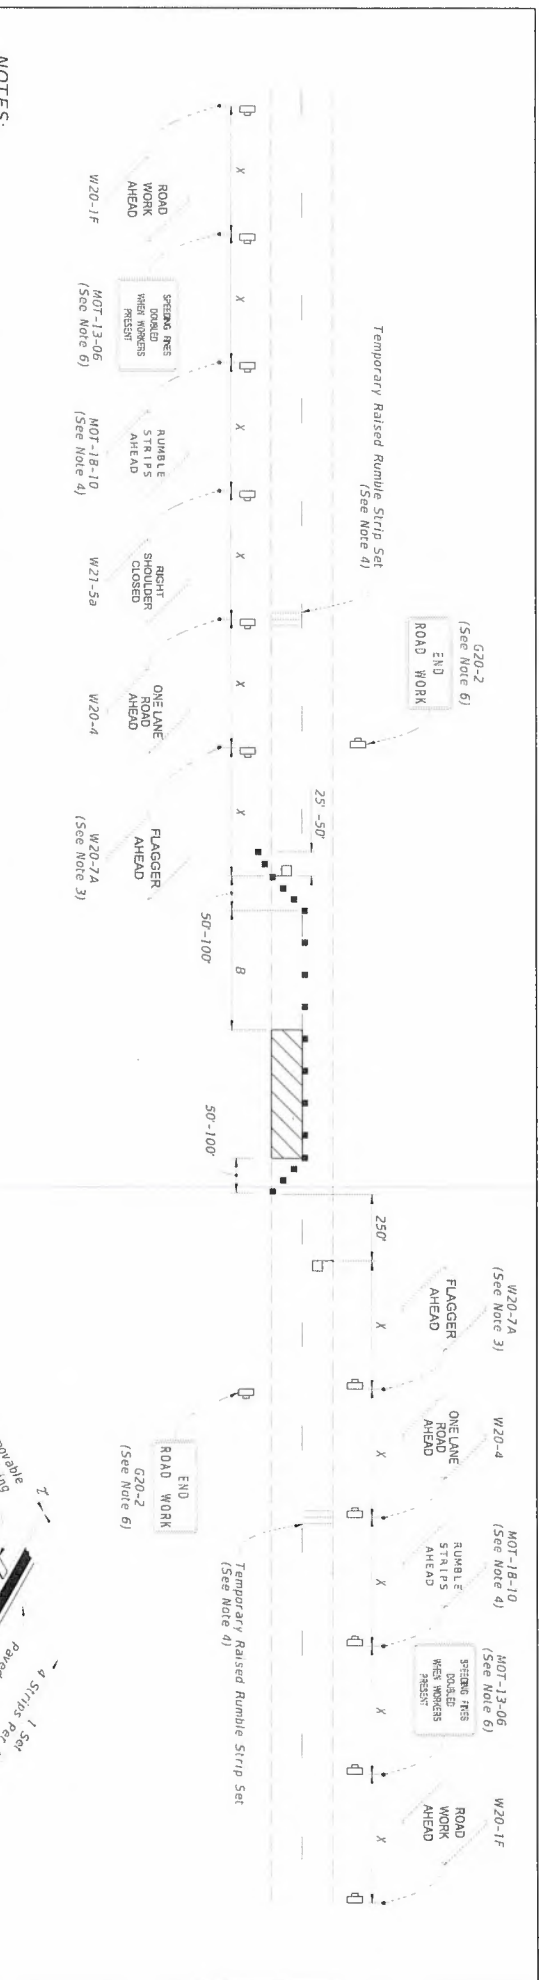


LAST REVISION	DESCRIPTION:	FDOT	FY 2023-24 STANDARD PLANS	TWO-LANE, TWO-WAY WORK WITHIN THE TRAVEL WAY	INDEX	SHEET
11/01/21					102-603	2 of 2


SPECIAL CONDITIONS

- SYMBOLS:**
- Work Area
 - Channelizing Device (See Index 102-600)
 - Work Zone Sign
 - Flagger
 - Lane Identification and Direction of Traffic

TEMPORARY LANE SHIFT TO SHOULDER WHEN WORK AREA ENCROACHES ON THE CENTERLINE
(For Work Operations in place 24 Hours or Less)

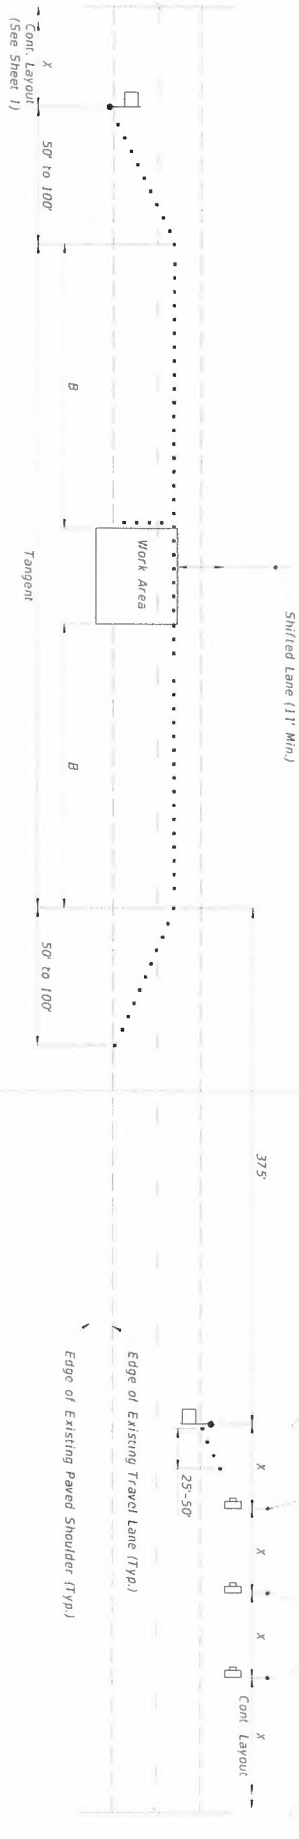

TEMPORARY RAILROAD CROSSING BUFFER SPACE EXTENSION

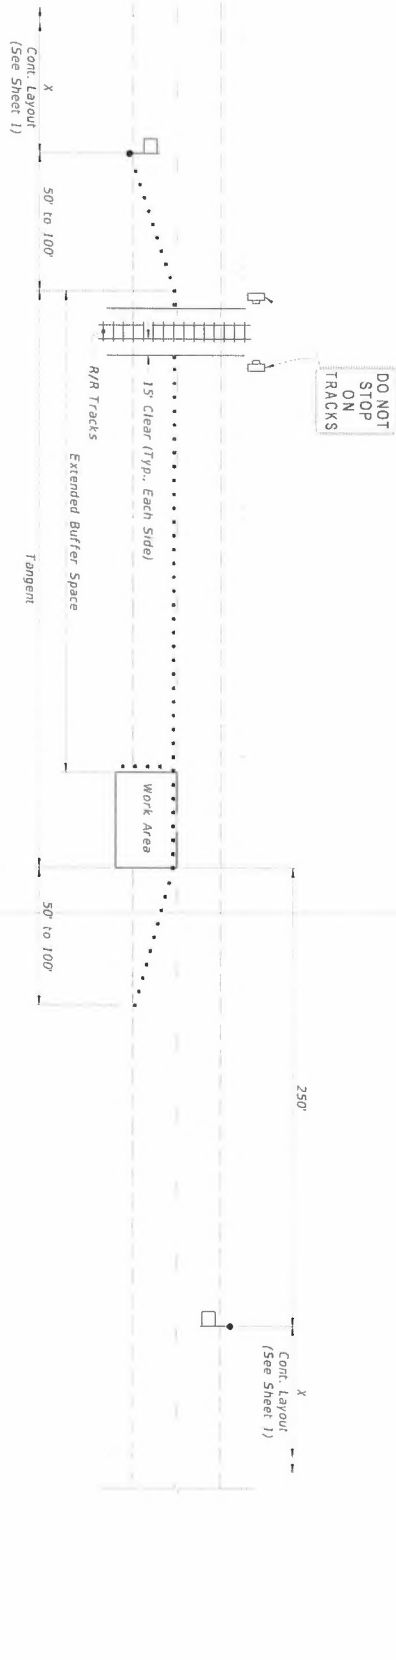

GENERAL NOTES:


1. This Index applies to two-lane, two-way roadways with work within or near the intersection.
2. X = Work Zone Sign Spacing. See Index 102-600 for "X" and channelizing device spacing values.
3. Optionally, use "Flagger Ahead" sign with text (W20-7A) instead of "Flagger Ahead" sign with symbol (W20-7).
4. If vehicles in a parking zone block the line of sight to TCZ signs, locate and post mount signs in accordance with Index 700-101.
5. If the work area extends across a crosswalk, close the crosswalk in accordance with Index 102-660.
6. District Traffic Operations Engineer must approve temporary signal phasing modifications prior to beginning of work.
7. For unsignalized intersections, use Temporary Raised Rumble Strips in accordance with Index 102-603. Placement of Rumble Strips and additional signs should begin at FLAGGER sign location.
8. The "End Road Work" signs (G20-2) along with the associated work zone sign distances may be omitted when the work zone will be in place for 24 hours or less.
9. As an option to the "STOP" sign (R1-1) and Restricted Left/Right Turning Movement sign (R3-1 or R3-2), the "SIDE ROAD INTERSECTING THE WORK ZONE" flagging operation from Index 102-600 may be used.

SYMBOLS:

- Work Area
- Channelizing Device (See Index 102-600)
- Work Zone Sign
- Type III Barricade
- Stop Bar
- Flagger

Lane Identification and Direction of Traffic

LANE CLOSURE FOR WORK LESS THAN 200' FROM INTERSECTION

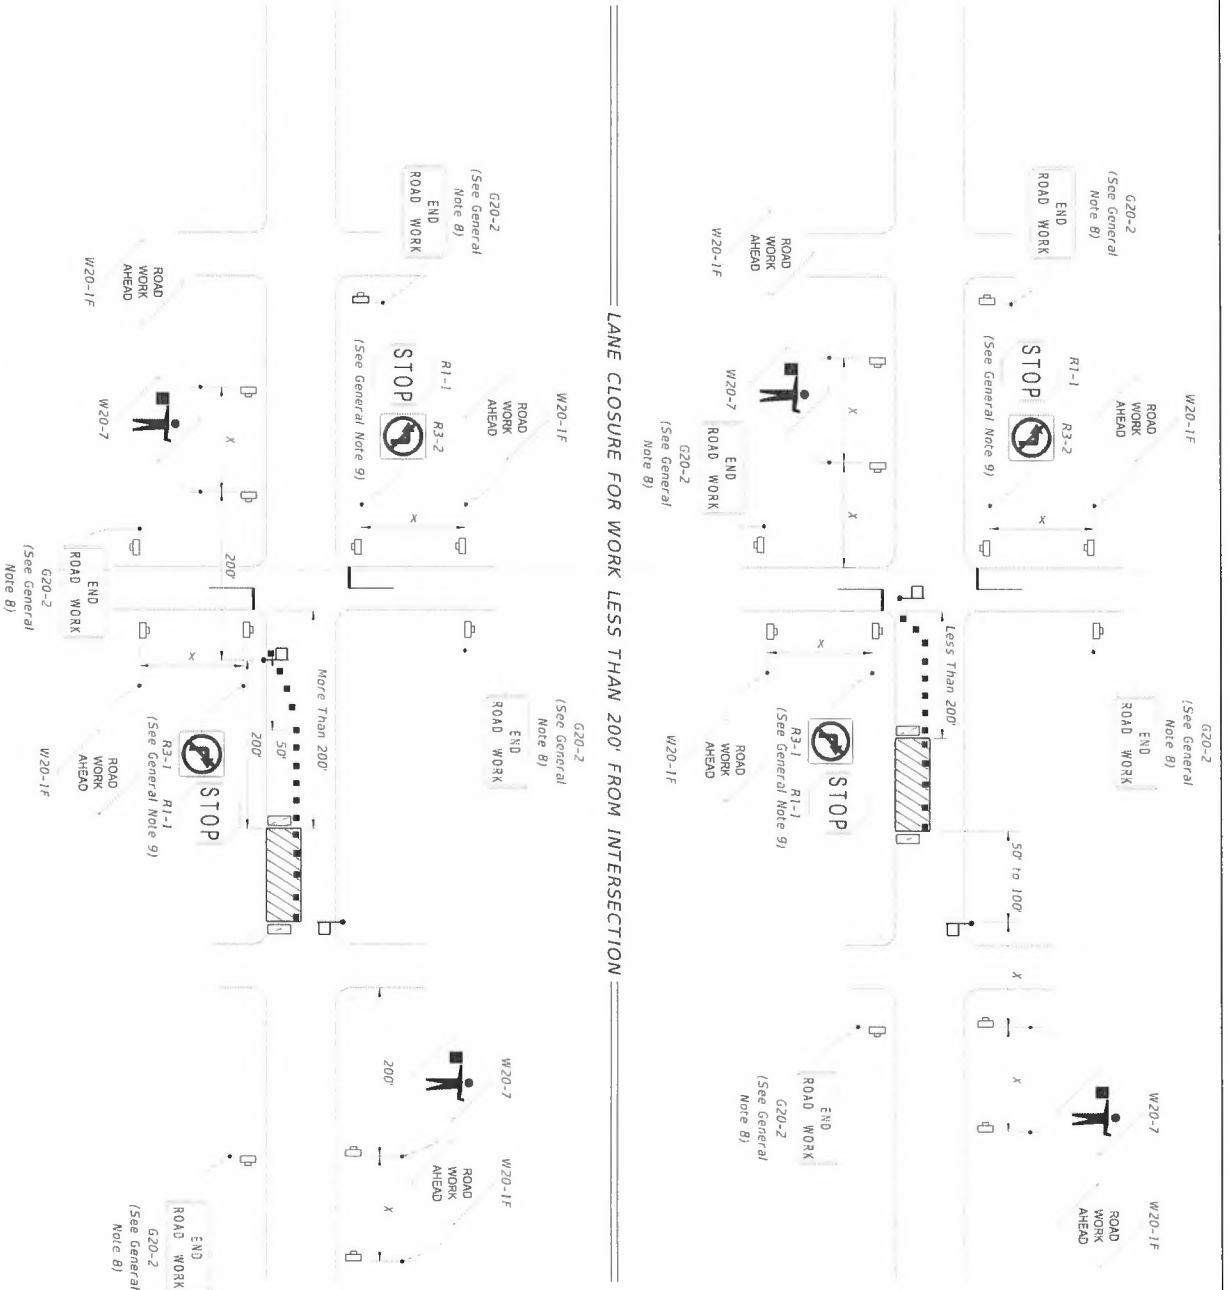

LANE CLOSURE FOR WORK MORE THAN 200' FROM INTERSECTION



LAST REVISION 11/01/21	DESCRIPTION:	FDOT FY 2022-23 STANDARD PLANS	TWO-LANE, TWO-WAY, INTERSECTION WORK	INDEX 102-604	SHEET 1 of 2
------------------------------	--------------	--------------------------------------	--------------------------------------	------------------	-----------------

