

PROJECT NAME AND CITY ADDRESS
SILIQUE WELLNESS SITE
 LAKE CITY, FLORIDA


DATE SCALE
 10/23/2025 1"=10'-0"

DESIGNER
C-6

THE OFFICIAL RECORD OF THIS SHEET IS THE ELECTRONIC FILE DIGITALLY SIGNED AND SEALED UNDER RULE 61G15-23.004 F.A.C.

REGISTERED RECORD
BRIAN JAMES PITMAN, P.E.
 FLORIDA PROFESSIONAL ENGINEER
 LICENSE NO. 12454

REGISTERED RECORD
PITMAN ENGINEERING
 1700 S.W. 15TH AVENUE
 SUITE 200
 LAKE CITY, FLORIDA 32056
 PHONE: (904) 811-1111
 FAX: (904) 811-1112

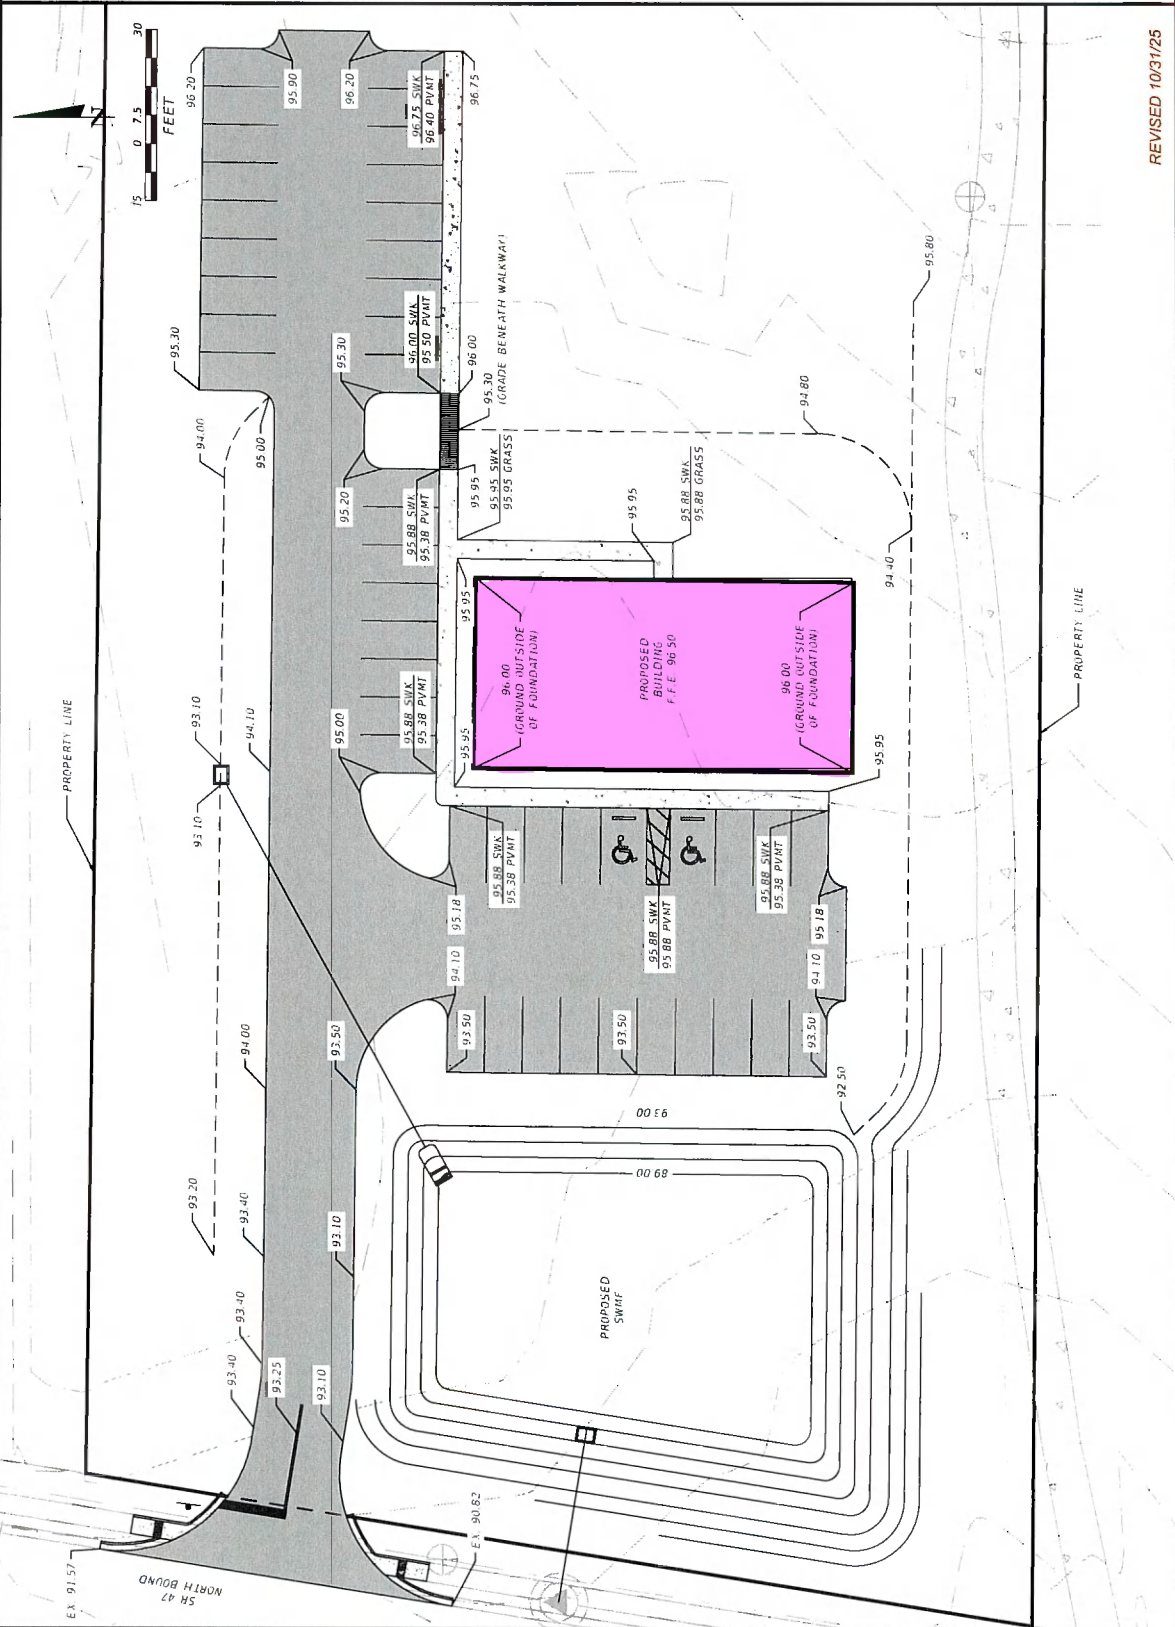


REVISED 10/31/25

Project Name: Silique Wellness Site, Lake City, Florida
 Project No.: 250011
 Date: 10/23/25 11:20:58 AM
 Scale: 1"=10'-0"

Columbia County, FLA - Building & Zoning Property Map

Printed: Mon Mar 09 2026 13:39:07 GMT-0400 (Eastern Daylight Time)

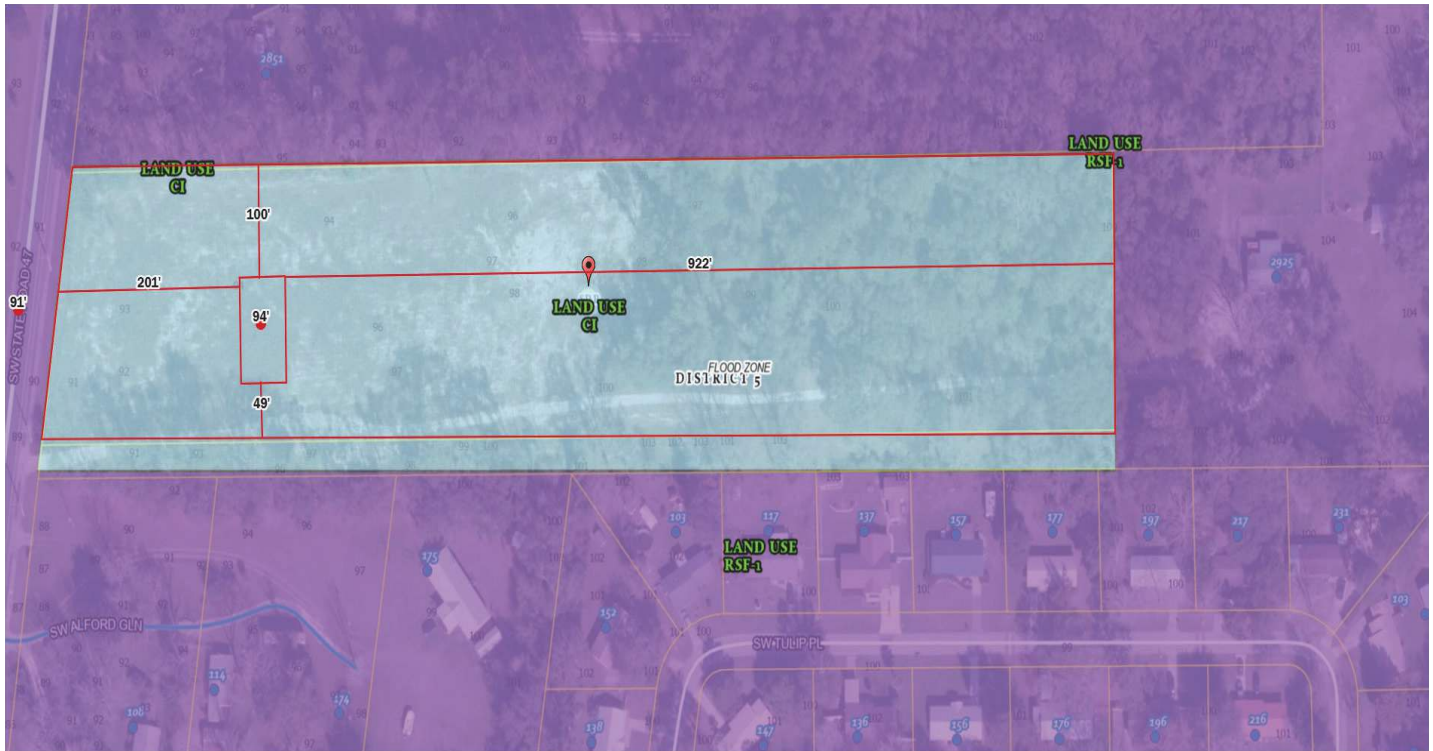

Parcel No: 19-4S-17-08492-001

Owner: DEONNA G WILLIS ARPN, LLC,

Subdivision:

Lot:

Acres: 6.594016

Deed Acres: 6.67 Ac

District: District 5 Tim Murphy

Future Land Uses: Commercial, Residential - Very Low

Flood Zones:

Official Zoning Atlas: CI, RSF-1

All data, information, and maps are provided "as is" without warranty or any representation of accuracy, timeliness of completeness. Columbia County, FL makes no warranties, express or implied, as to the use of the information obtained here. There are no implied warranties of merchantability or fitness for a particular purpose. The requester acknowledges and accepts all limitations, including the fact that the data, information, and maps are dynamic and in a constant state of maintenance, and update.