


APPROVED

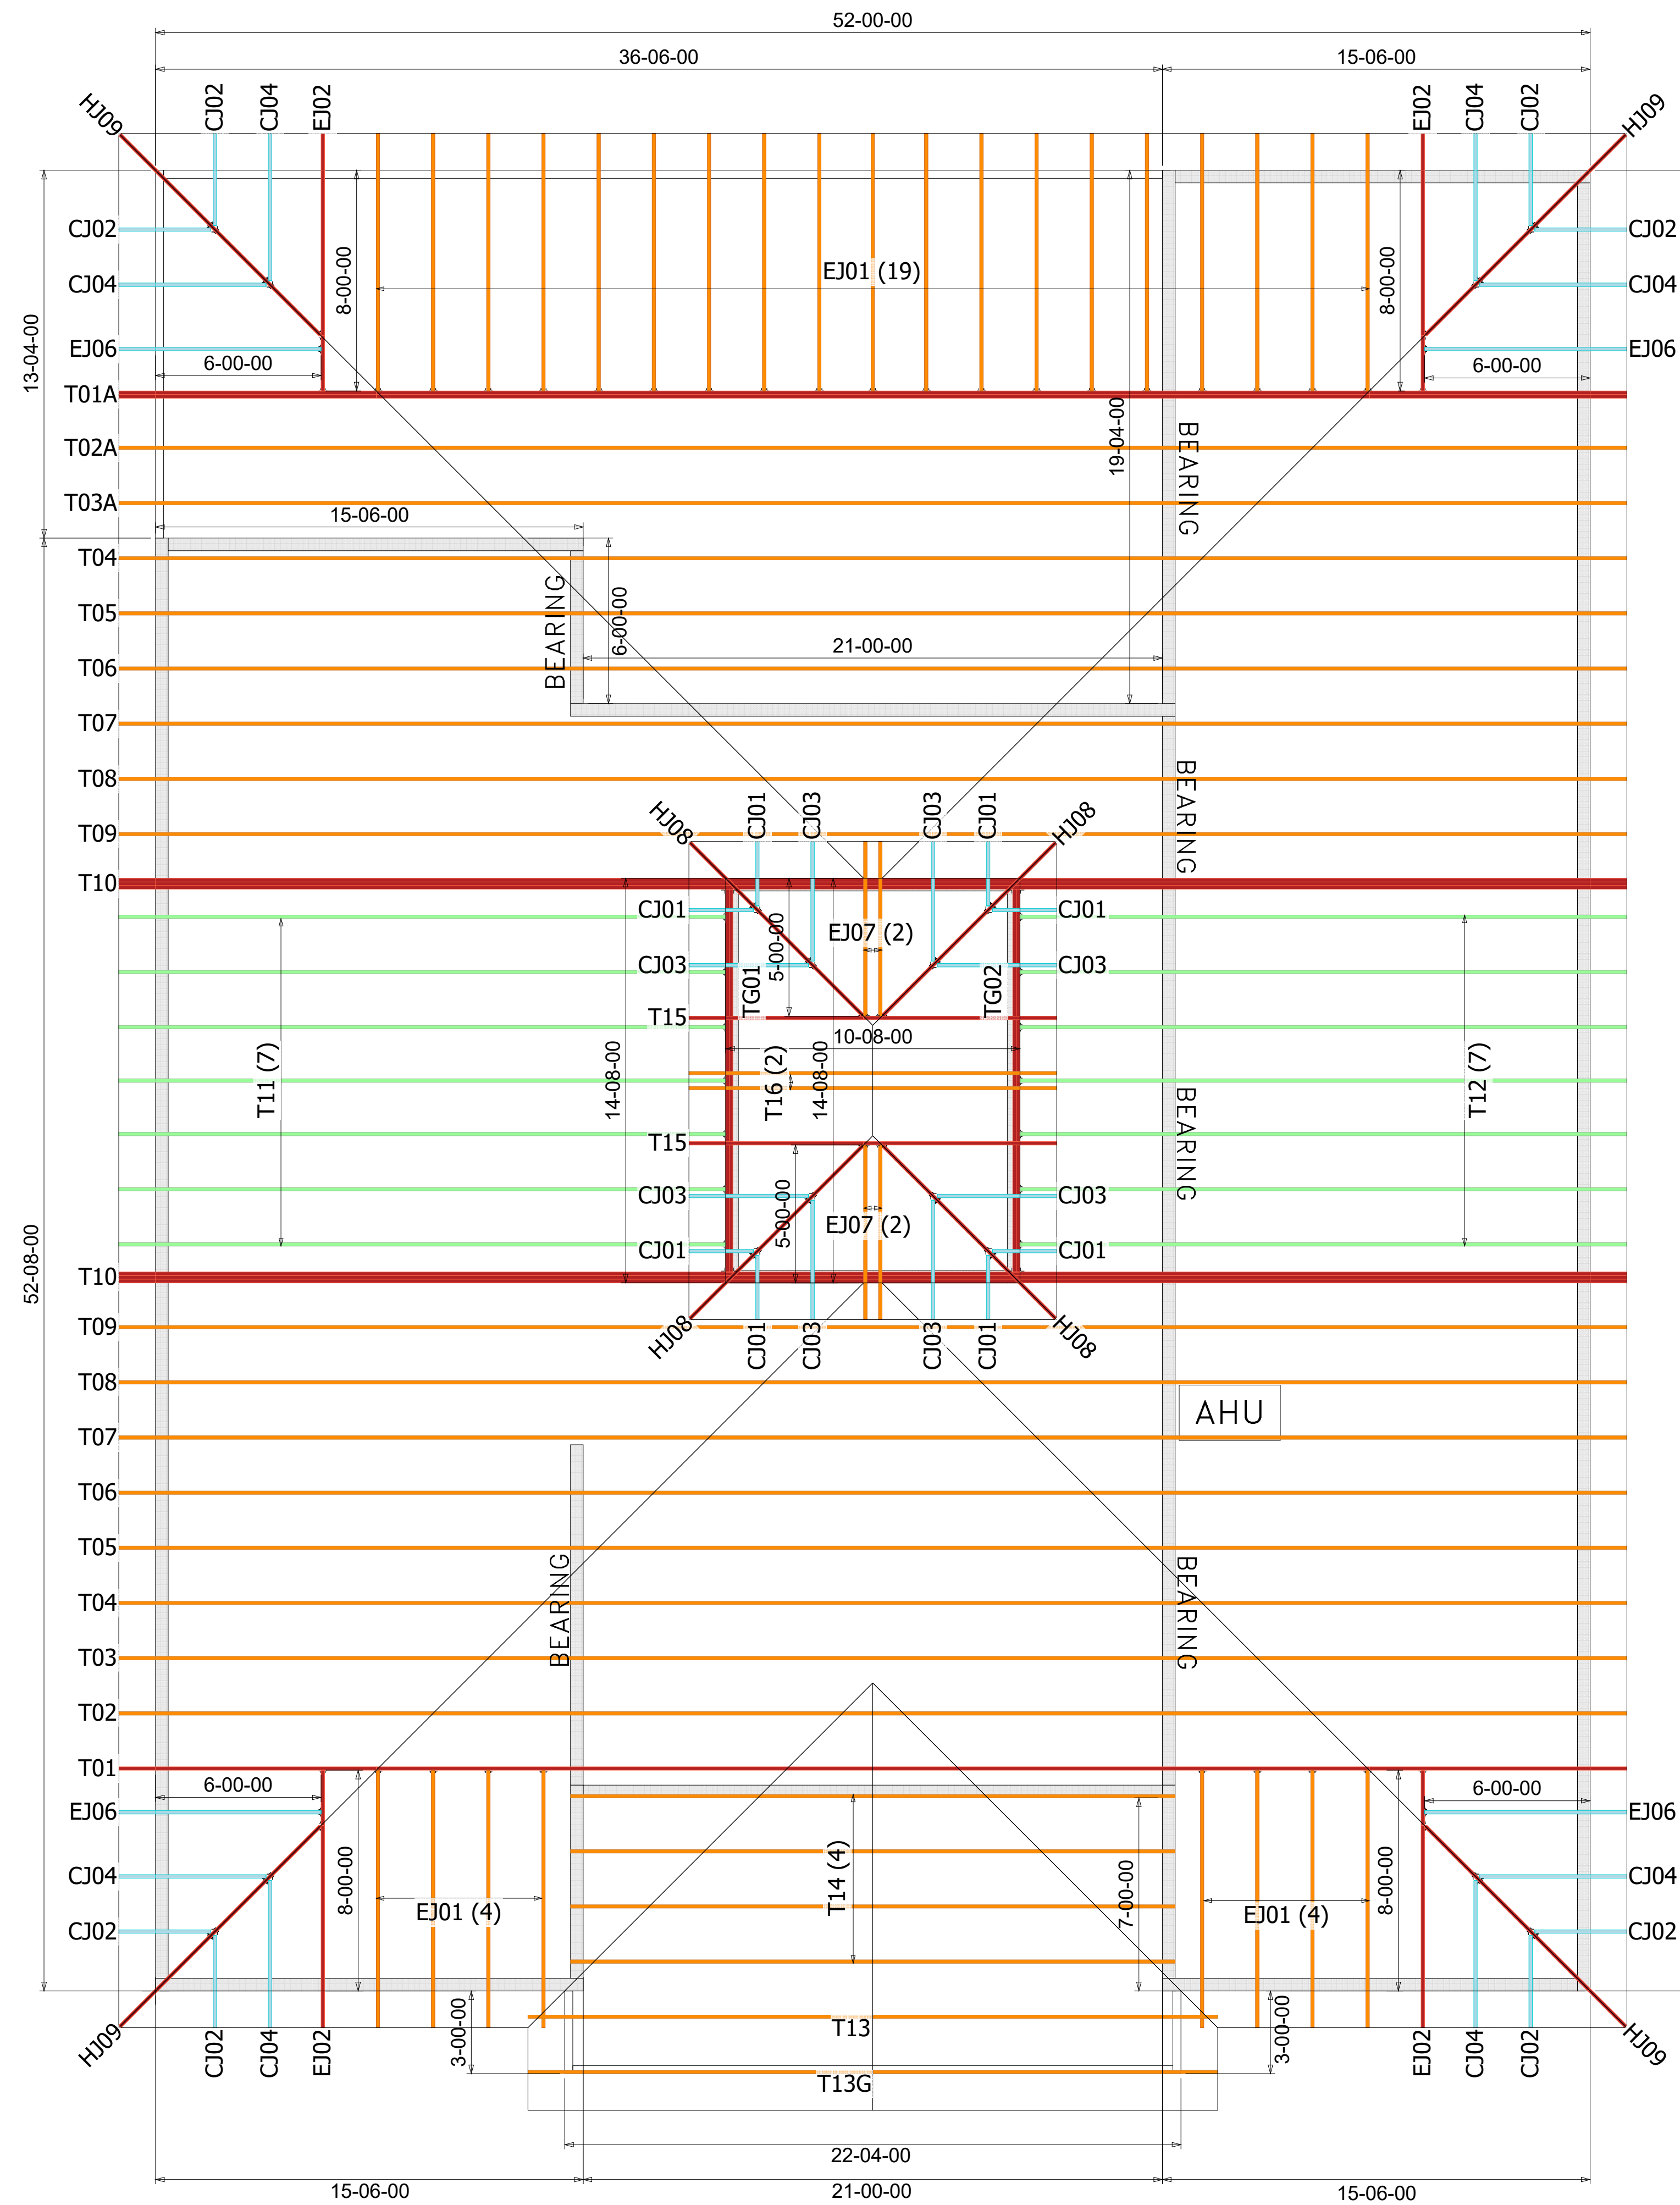

3/12 PITCH
16" OH

WARNING
Backcharges Will Not Be Accepted
Regardless of Fault Without Prior
Notification By Customer Within 48
Hours And Investigation By
Builders FirstSource.
NO EXCEPTIONS.

IMPORTANT
This Drawing Must Be Approved And
Returned Before Fabrication Will
Begin. For Your Protection Check All
Dimensions And Conditions Prior To
Approval Of Plan.
SIGNATURE BELOW INDICATES ALL
NOTES AND DIMENSIONS HAVE
BEEN ACCEPTED.

By _____ Date _____

FINAL LAYOUT FOR PRODUCTION

Initial: _____ Date: _____
Requested Delivery Date: _____

ROOF LOADING: TCCL: 20 FLOOR LOADING: TCCL: 20
 TCCL: 10 TCCL: 10
 BCCL: 0 BCCL: 0
 BCDL: 10 BCDL: 10
 DURATION: 1.25 DURATION: 1.00
 5 PSF TCCL + 5 PSF BCDL USED TO RESIST UPLIFT
 ENCLOSED EXPOSURE CATEGORY B
 OCCUPANCY CATEGORY II
 WIND LOAD 130 MPH
 WIND IMPORTANCE FACTOR 1.00

ROOF PITCH: 3/12
CEILING PITCH: FLAT
TOP CHORD SIZE: 2x4-2x6
BOTTOM CHORD SIZE: 2x4-2x6
OVERHANG LENGTH: 16"
END CUT: PLUMB
CANTILEVER: N/A
TRUSS SPACING: 24"
BUILDING CODE: FBC 2023

BEARING HEIGHT SCHEDULE

BUILDER:
Amira Custom Homes
MODEL: CUSTOM
ELEV: HIP
ADDRESS: TBD
LOT / BLOCK: N/A
SUBDIVISION: CARUTHERS RES.
CITY: Fort White
DRAWN BY: Holloway, Kim
JOB # : 4813197
DATE: 9/3/2025 **SCALE:** N.T.S.

REVISIONS:

