




NEW FRONT ELEVATION

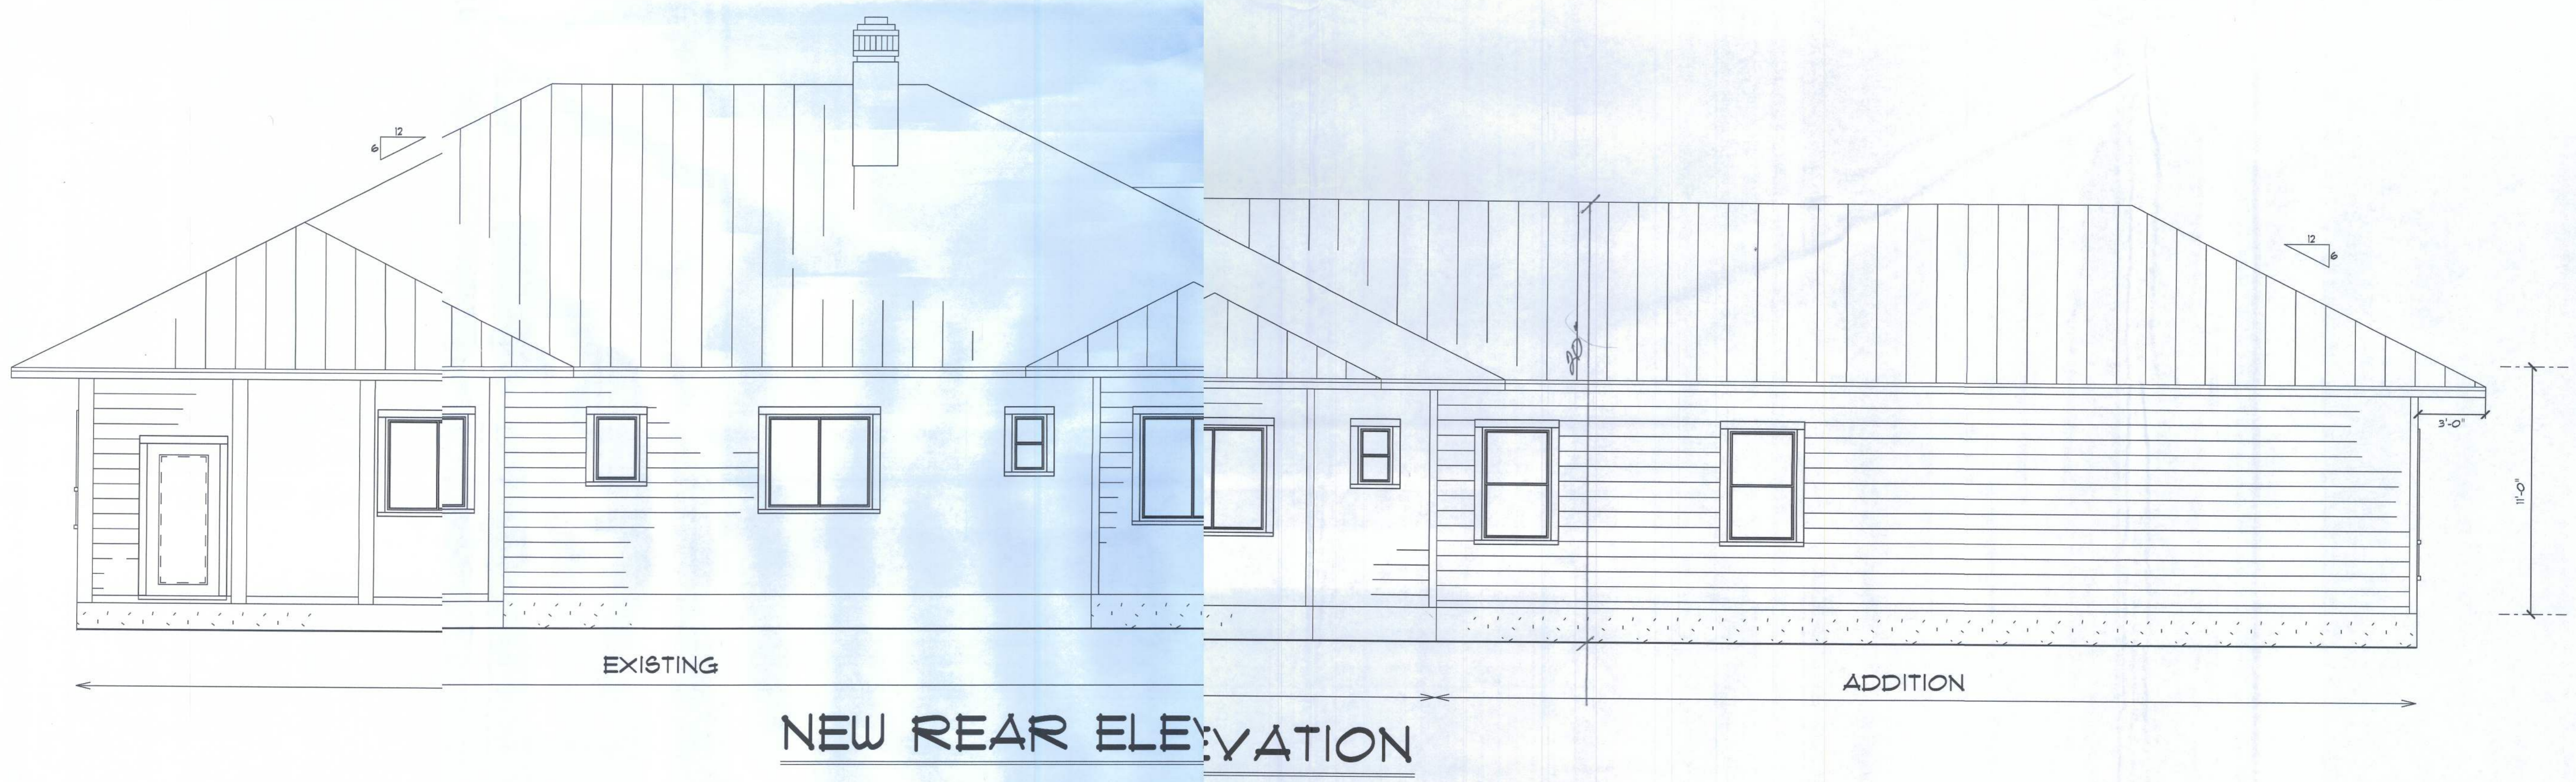

NEW REAR ELEVATION