


TOWNSHIP
COUNTY

The Parcel
Section 30,
3 South, R
particular
Commence at
Range 18 E
along the S
to the POINT
17 seconds
49 minutes,
00 degrees,
tience South
282.54 feet
thence South
right of wa
41 minutes,
OF BEGINNING
Containing

OSCEOLA NATIONAL FOREST

GRESS-EG
Commence at
Range 18 E
along the M
to the POINT
minutes, 39
distance of
seconds East
minutes, 39
degrees, 55
the North r
South 82 de
way line an
degrees, 55
the POINT OF

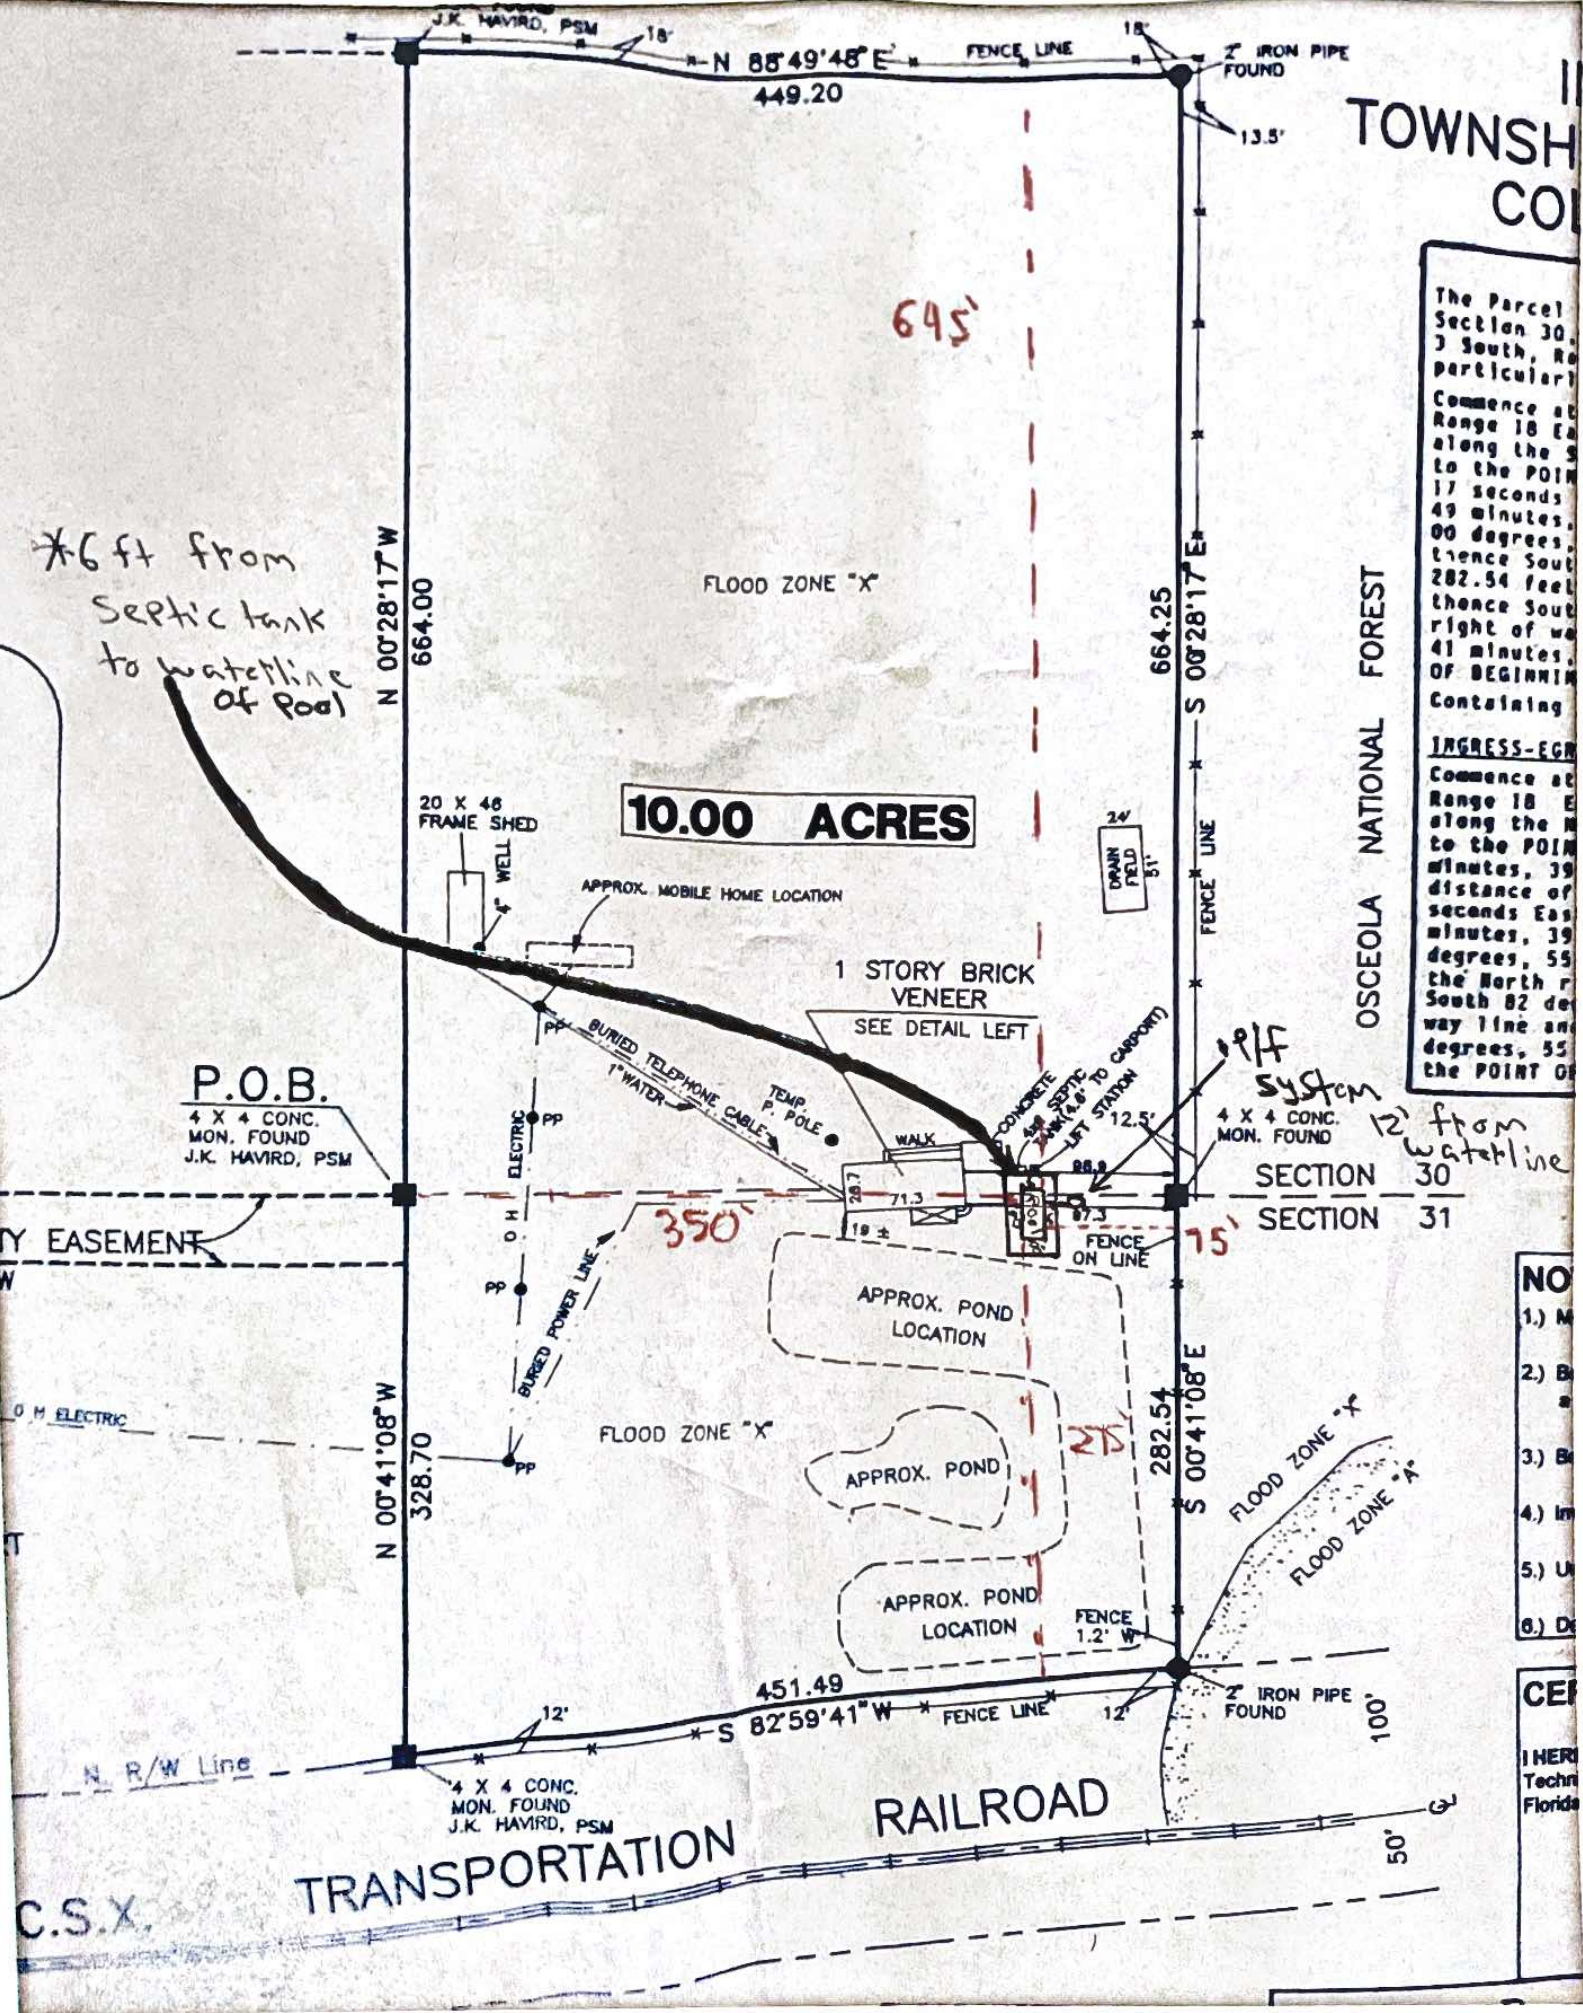

10.00 ACRES

FLOOD ZONE "X"

*6 ft from
Septic tank
to waterline
of Pool

P.O.B.
4 X 4 CONC.
MON. FOUND
J.K. HAVIRD, PSM

1 STORY BRICK
VENEER
SEE DETAIL LEFT

PIF
System
4 X 4 CONC.
MON. FOUND

12' from
waterline

SECTION 30
SECTION 31

- NO
- 1.) M
- 2.) B
- 3.) B
- 4.) Im
- 5.) U
- 6.) D

CEP
IHERI
Techn
Florida