



HAYGOOD HOMES INC.


12592 So. U.S. HWY 441
LAKE CITY FL 32025
LAKE CITY FL 32025
OFFICE (386) 752-3496
MOBILE (386) 303-1981
CR-C13226715

MIKE THOMAS
LAKE CITY FL.

FLOUNDATION

PLAN No.	SCALE	DATE	SHEET NO.
P 0507	1/4" = 1'	10/22/05	4

FOUNDATION LAYOUT

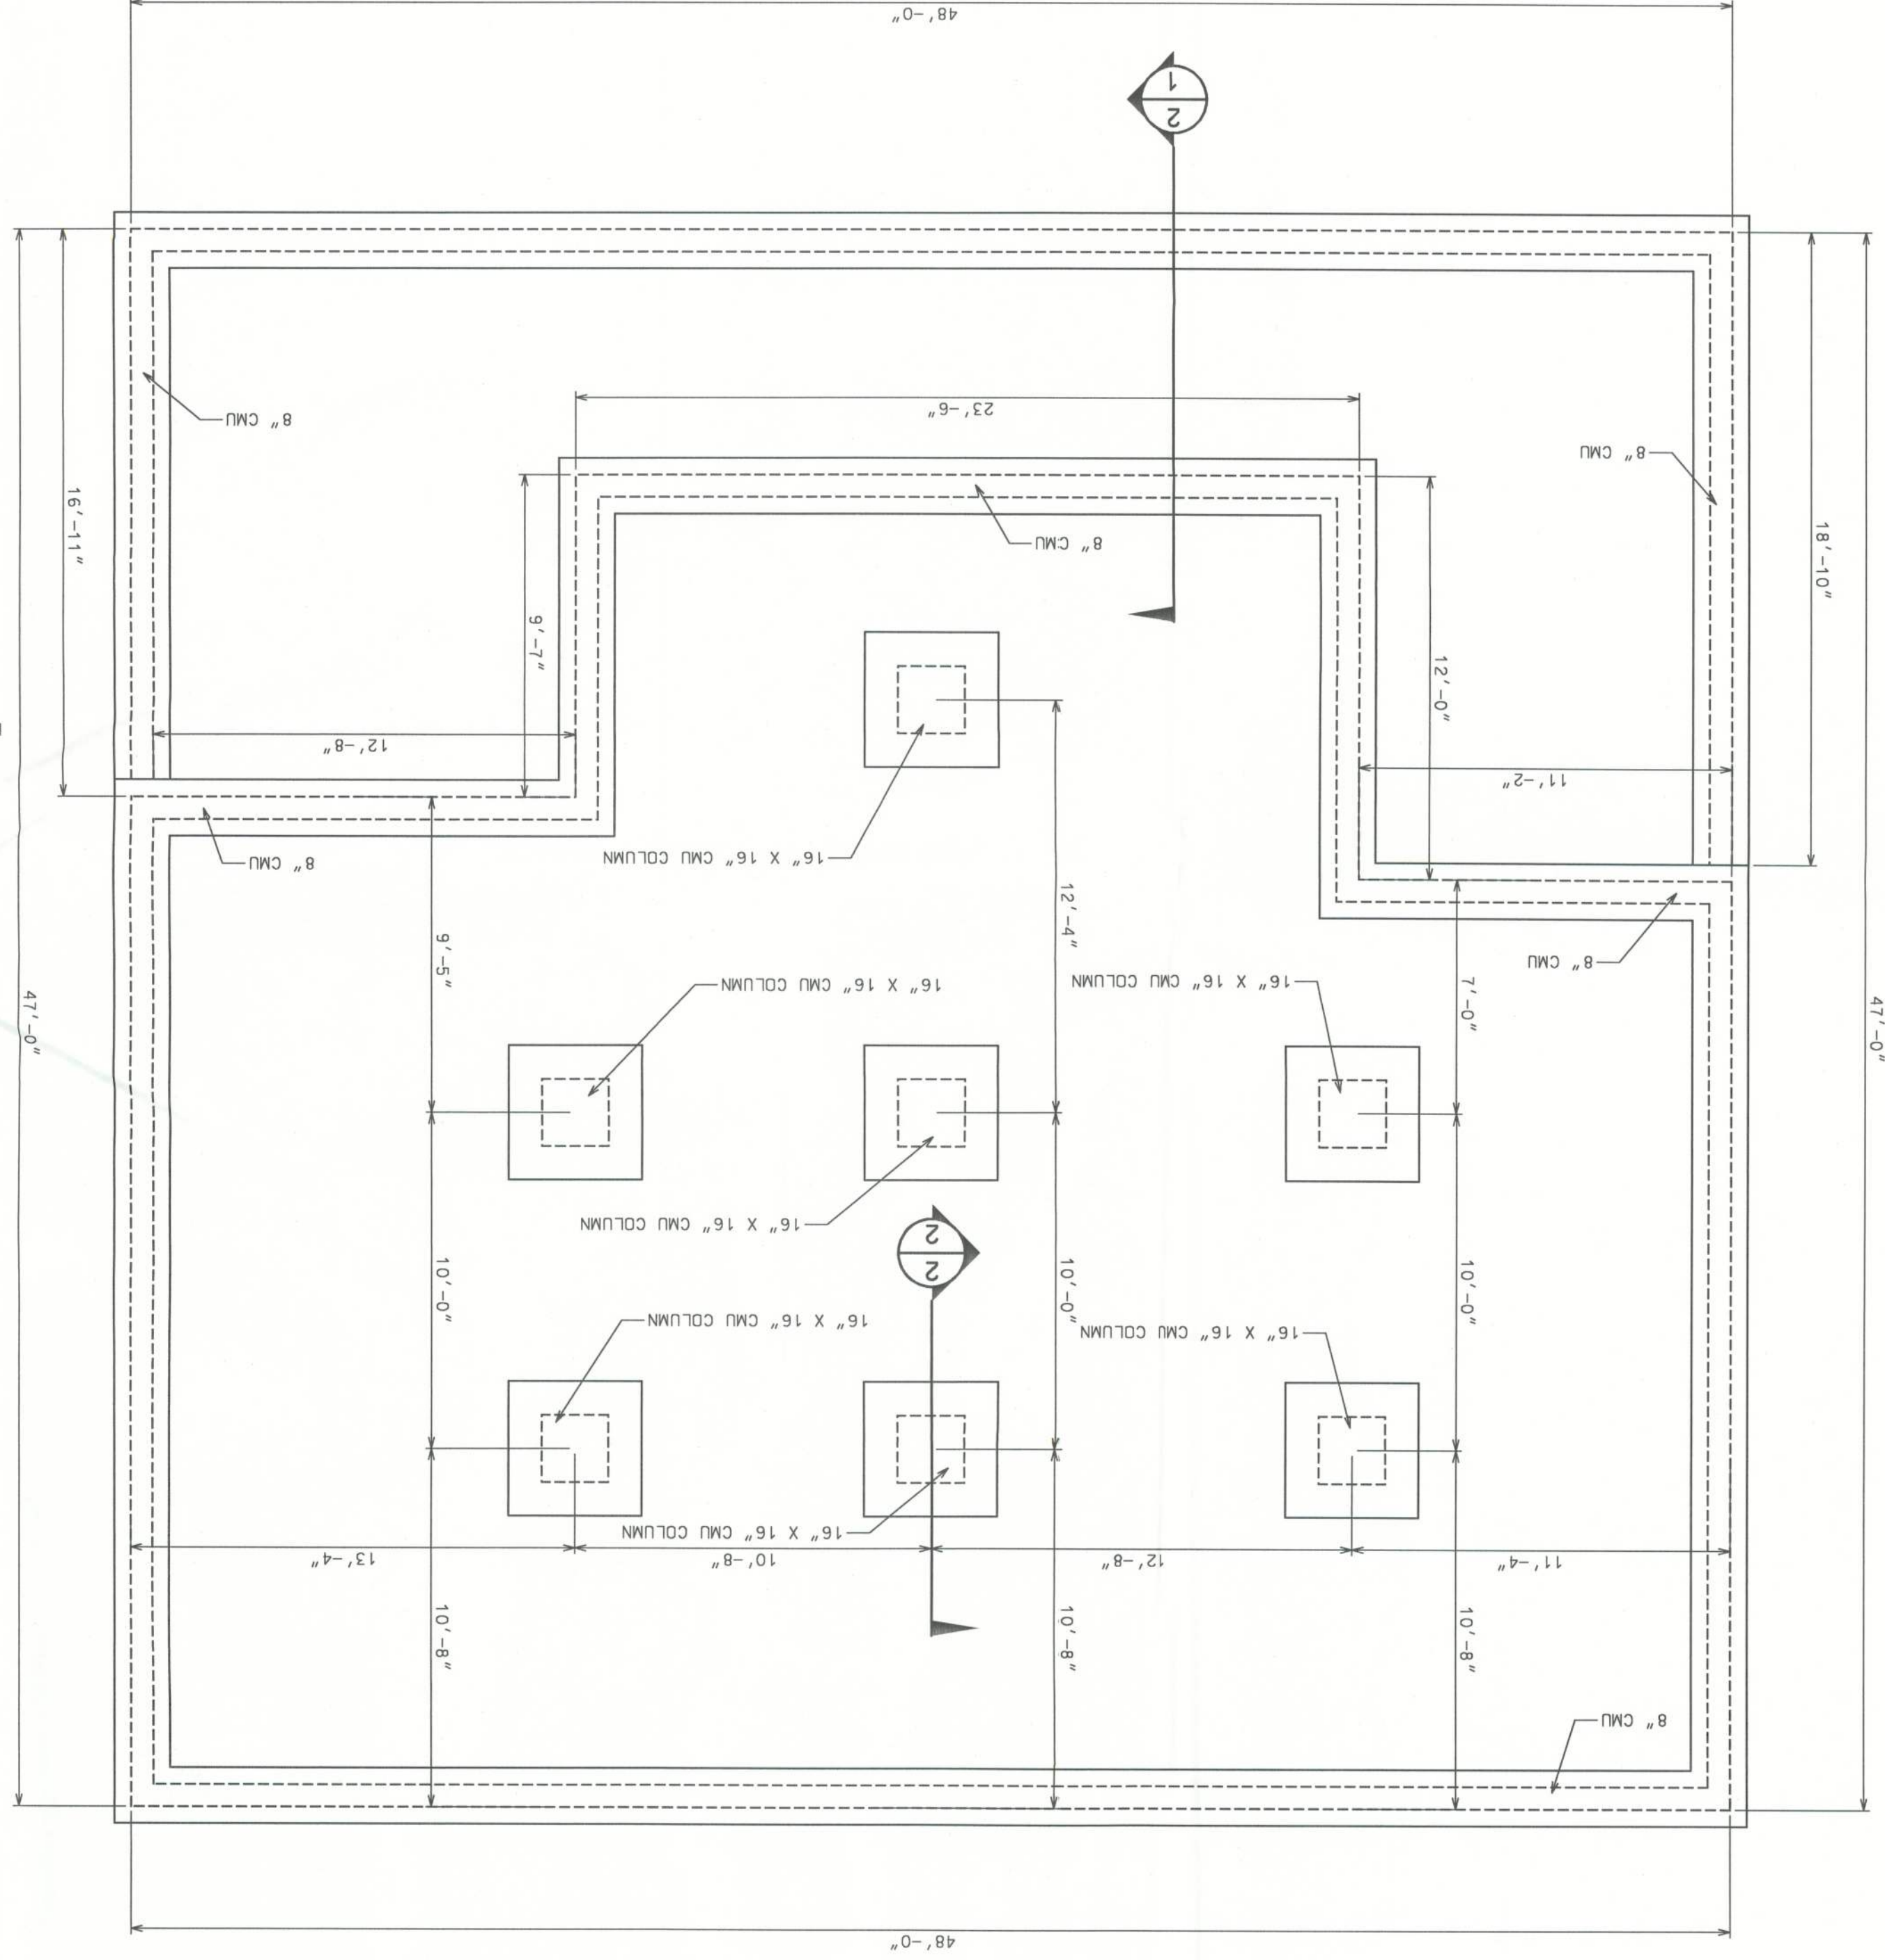

FLOOR SYSTEM LAYOUT

PORCH FLOOR SYSTEM SHALL BE 2" x 10" PT PINE CONSTRUCTION
HEATED AREA FLOOR JOIST SHALL TO BE ASD-10 I-BEAM OR IT'S EQUIVALENT
LOAD BEARING CAPACITY SPACED 16" OC.
SEE SHEET 2 FOR MORE DETAIL INFORMATION.

