


GENERAL NOTES
 FRAME CLEARANCES SHOWN ARE APPROXIMATE AND MAY VARY DUE TO CONDITIONS (DEFLECTION).
 VERTICAL CLEARANCE DIMENSIONS ARE FROM FINISHED FLOOR REFERENCE ELEVATION.

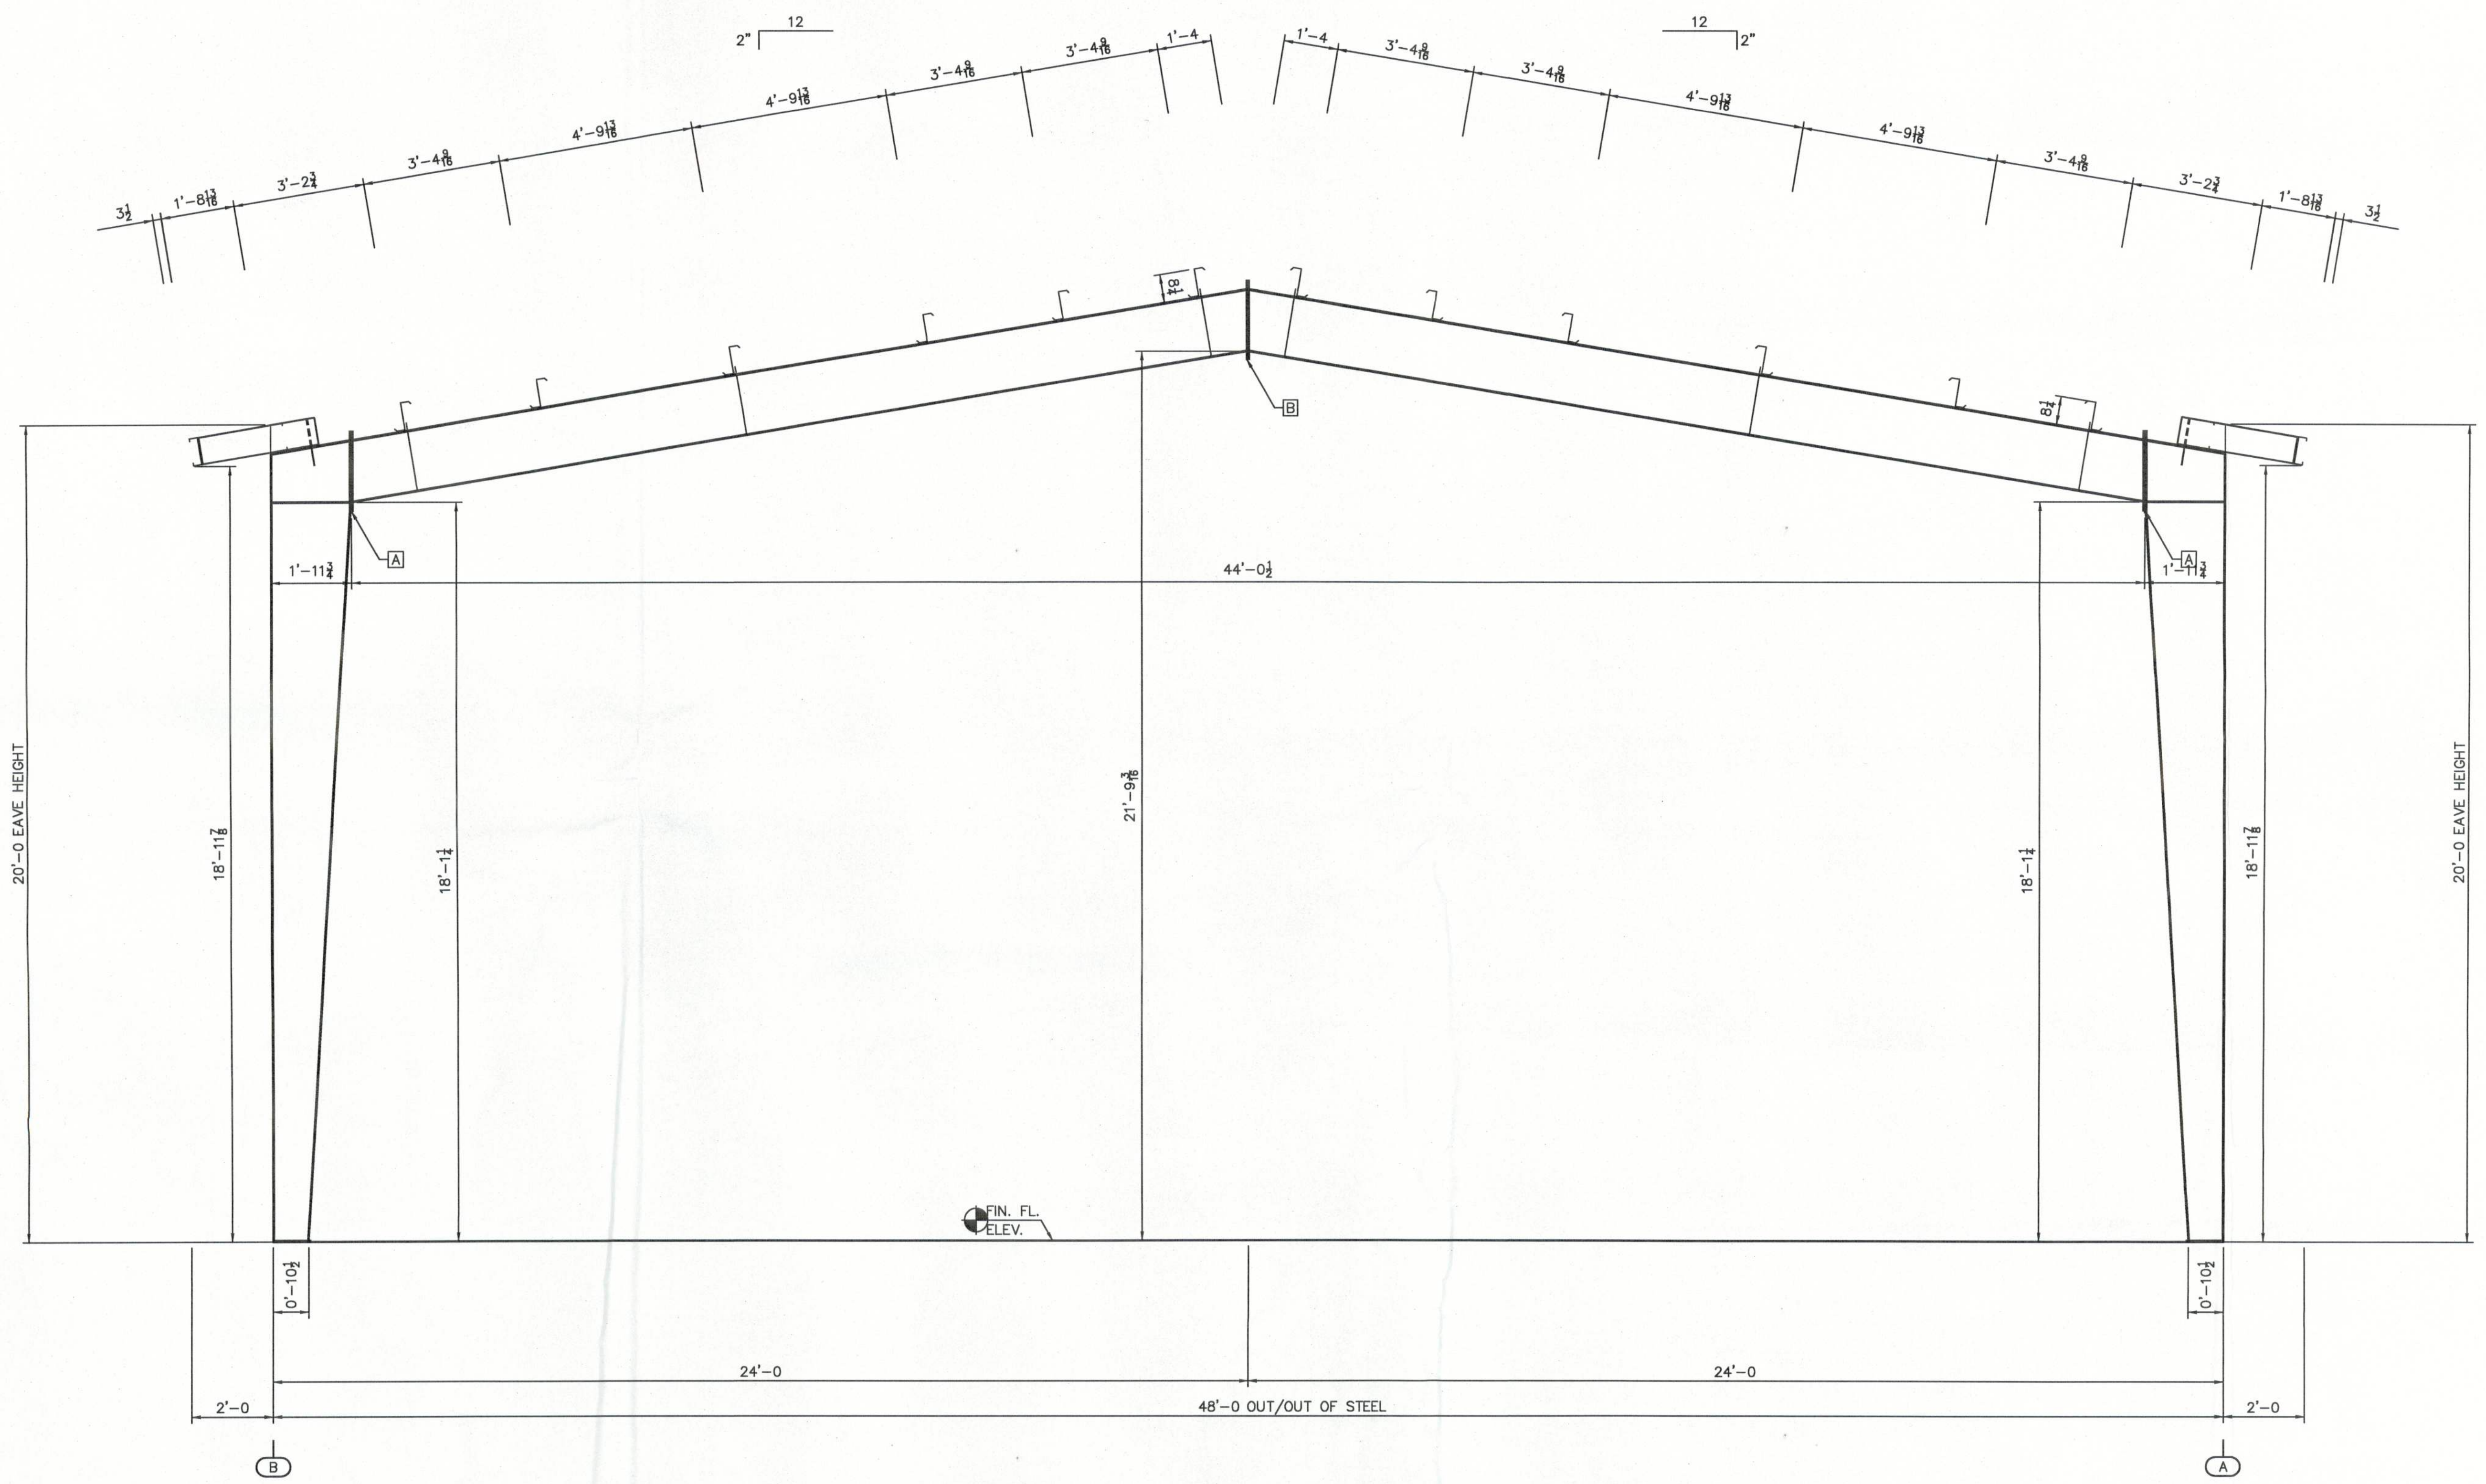

CROSS SECTION AT GRID LINE "3"

Revision	Date	Description	By	Ch'd	MARK
A	04/12/11	FOR CONSTRUCTION PERMIT	EDB		

A&S BUILDING SYSTEMS
 1800 HWY. 116, CARYVILLE, TENNESSEE 37714
 PHONE: 865-426-2141 FAX: 865-426-2011

Customer:
 METAL BUILDING SPECIALIS
 1286 LECHLADE ST.
 JACKSONVILLE FL 32205

Project Name & Location:
 RING POWER CORPORATION
 390 SW RING COURT
 LAKE CITY FL 32025

Drawing Status: Preliminary For Construction Permit For Erector Installation For Approval

Scale: NOT TO SCALE
 Drawn by: EDB 4/8/11
 Checked by: MARK 4/12/11
 Project Engineer: JRF
 Job Number: 22-T-53538-1
 Sheet Number: E9 of 11

The engineer whose seal appears hereon is an employee for the manufacturer for the materials described herein. Said seal or certification is limited to the products designed and manufactured by manufacturer only. The undersigned engineer is not the overall engineer of record for this project.

Aaron K. Batchelor, P.E.
 Florida P.E. 67187

SPLICE BOLT TABLE

QTY.	SIZE	TYPE	HARDENED BEVELED WASHERS	WASHERS
10)	3/4 X 2"	A325 B&N	0	0
3)	3/4 X 2"	A325 B&N	0	0

