


# PLOT PLAN

LOT 23, PRESERVE AT LAUREL LAKE, UNIT 1,  
A PLANNED RESIDENTIAL DEVELOPMENT,  
LOCATED IN SECTION 3, TOWNSHIP 4 SOUTH, RANGE 16 EAST,  
COLUMBIA COUNTY, FLORIDA

\*THIS IS NOT A BOUNDARY SURVEY\*

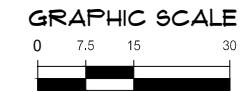

DESCRIPTION: (PREPARED BY THIS FIRM)

LOT 23, PRESERVE AT LAUREL LAKE, UNIT 1, ACCORDING TO THE MAP OR PLAT THEREOF, RECORDED IN PLAT BOOK "9", PAGES 19 THROUGH 25, PUBLIC RECORDS OF COLUMBIA COUNTY, FLORIDA.

## SURVEYORS NOTES:

- HORIZONTAL DATUM SHOWN HEREON IS FROM THE FLORIDA STATE PLANE COORDINATE SYSTEM, NORTH ZONE, AS DERIVED FROM NATIONAL GEODETIC SURVEY BENCHMARK I75 71 A14, BEING A TRAVERSE STATION DISK SET IN TOP OF A CONCRETE MONUMENT STAMPED "I 75 71 A14".
- VERTICAL DATUM SHOWN HEREON IS NGVD 29, BASED ON NATIONAL GEODETIC SURVEY BENCHMARK 175 71 A14 (NAVD 88), BEING A TRAVERSE STATION DISK SET IN TOP OF A CONCRETE MONUMENT STAMPED "I 75 71 A14" AND CONVERTED USING VERTCON.
- NO UNDERGROUND INSTALLATION OF UTILITIES OR IMPROVEMENTS HAVE BEEN LOCATED EXCEPT AS SHOWN.
- THE SURVEYOR HAS NO KNOWLEDGE OF UNDERGROUND FOUNDATIONS WHICH MAY ENCROACH.
- FENCING, SYMBOLS AND MONUMENTATION SHOWN HEREON MAY BE EXAGGERATED FOR PICTORIAL PURPOSES ONLY AND MAY NOT BE SHOWN TO SCALE.
- IN THE OPINION OF THIS SURVEYOR, THE PERIMETER LINES AS SHOWN HEREON REPRESENT THE LOCATION OF THE BOUNDARY LINES OF THE SUBJECT PARCEL IN RELATION TO THE DESCRIPTION OF RECORD AND THOSE EXISTING LAND CORNERS FOUND TO BE ACCEPTABLE BY THIS SURVEYOR.
- THIS SURVEY WAS PRODUCED WITHOUT THE BENEFITS OF FURNISHED TITLE WORK. NO INSTRUMENTS OF RECORD REFLECTING EASEMENTS, RIGHTS-OF-WAY, AND OR OWNERSHIP WERE FURNISHED TO THE SURVEYOR EXCEPT AS SHOWN, AND NO SEARCH OF THE PUBLIC RECORDS HAS BEEN DONE BY THE SURVEYOR.
- ELEVATIONS, BUILDING SETBACK, AND EASEMENT LINES SHOWN HEREON ARE BASED ON THE PLAT OF RECORD.
- INFORMATION FROM FEDERAL EMERGENCY MANAGEMENT AGENCY, (F.E.M.A.) FLOOD INSURANCE RATE MAP(S), SHOWN ON THIS MAP WAS CURRENT AS OF THE REFERENCED DATE. MAP REVISIONS AND AMENDMENTS ARE PERIODICALLY MADE BY LETTER AND MAY NOT BE REFLECTED ON THE MOST CURRENT MAP.


## LEGEND:

- (M) = DATA BASED ON FIELD MEASUREMENTS  
(R) = DATA BASED ON RECORDED PLAT  
FEMA = FEDERAL EMERGENCY MANAGEMENT AGENCY  
F.I.R.M. = FLOOD INSURANCE RATE MAP  
S.F. = SQUARE FEET  
R/W = RIGHT OF WAY  
O.R.B. = OFFICIAL RECORDS BOOK  
PB. = PLAT BOOK  
ID. = IDENTIFICATION  
FFE = FINISHED FLOOR ELEVATION  
PG. = PAGE  
U.E. = UTILITY EASEMENT  
B.S.L. = BUILDING SETBACK LINES  
△ = FOUND NAIL AND DISK (LB 6885)  
□ = FOUND CONCRETE MONUMENT (MARKED AS NOTED)

- = ELECTRIC BOX  
 = FIBER OPTIC BOX  
 = METAL LIGHT POLE  
 = FIRE HYDRANT  
 = TRANSFORMER  
 = TELEPHONE PEDESTAL  
 = AIR CONDITIONER (PER PLAN)  
 = ASPHALT SURFACE  
 = EXISTING & PROPOSED CONCRETE SURFACE

## FLOOD ZONE:

THIS PROPERTY IS LOCATED IN FEDERAL FLOOD ZONE "X", AREAS DETERMINED TO BE OUTSIDE THE 0.2% ANNUAL CHANCE FLOODPLAIN, AND IN FEDERAL FLOOD ZONE "A", AREAS SUBJECT TO INUNDATION BY THE 1% ANNUAL CHANCE FLOOD (NO BASE FLOOD ELEVATIONS DETERMINED) AS INTERPOLATED FROM F.I.R.M. PANEL NO. 290 OF 552, COMMUNITY PANEL NO. 120070 0290 D, EFFECTIVE DATE: NOVEMBER 02, 2018.

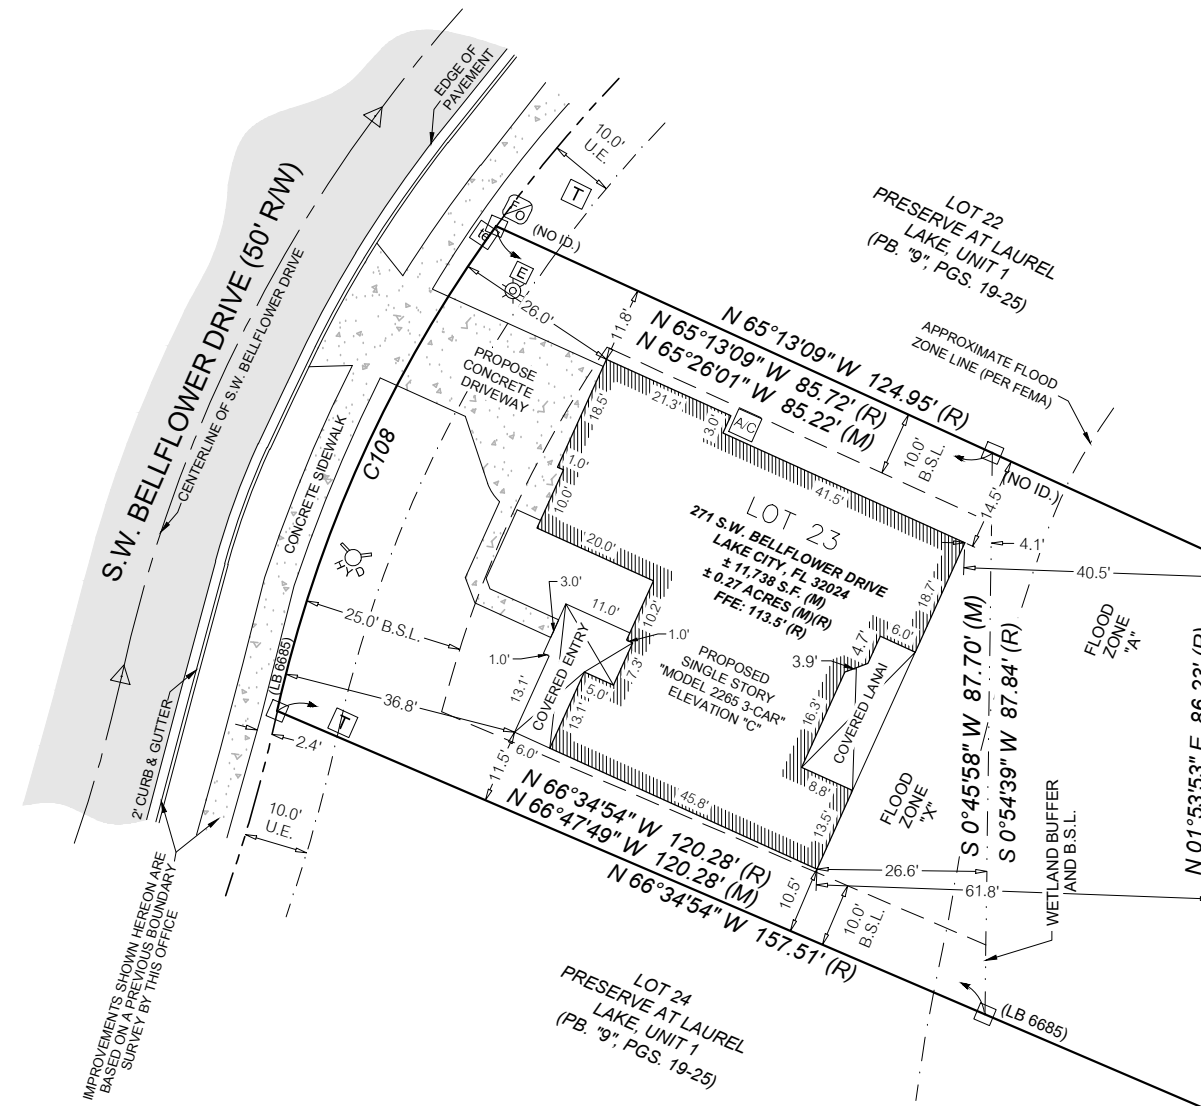

LANDS DESCRIBED IN  
O.R.B. 1454, PG. 20  
OWNER: CORNERSTONE  
HOMES OF LAKE CITY, INC  
(TAX PARCEL #03-4S-16-02732-005)

CURVE	LENGTH	RADIUS	DELTA	CHORD	CHORD BEARING
C108	83.68'(M)	205.00'(M)	23°23'21"(M)	83.10'(M)	N 24°18'54" E(M)
	83.78'(R)	205.00'(R)	23°24'58"(R)	83.19'(R)	N 24°04'58" E(R)

LOT SIZE (S.F.)	11738
BUILDING AND PORCHES (S.F.)	3145
LOT CONCRETE (S.F.)	646.61
R/W CONCRETE (S.F.)	567.00
LOT SOD (S.F.)	7946.39
R/W SOD (S.F.)	577.60
IRRIGATION (%)	3973.20

11801 Research Drive  
Alachua, Florida 32615  
(352)334-1976  
www.NIV5.com  
LB-8246

**NIV5**

SCALE: 1" = 30'  
GRAPHIC SCALE BAR IS ONE INCH ON ORIGINAL DRAWING  
IF NOT ONE INCH ON THIS SHEET, ADJUST SCALES ACCORDINGLY.

ADAMS HOMES OF NORTHWEST FLORIDA, INC.

CERTIFIED TO:

DATE: 04-09-2026  
REVISION DATE: N/A  
PROJECT NUMBER: 24-0379.23

TECHNICAL: N/A  
CREW CHIEF: N/A  
CHECKED BY: AB  
FIELD BOOK & PAGE: N/A

AUSTIN BLAZS

This map prepared by:  
Certificate of Authorization No. LB 8246  
NOT VALID WITHOUT THE ORIGINAL SIGNATURE AND SEAL OR ELECTRONIC DIGITAL SIGNATURE OF A FLORIDA LICENSED SURVEYOR AND MAPPER  
Professional Surveyor & Mapper Fla. License No. 7401

SHEET NO.: 1 OF 1