


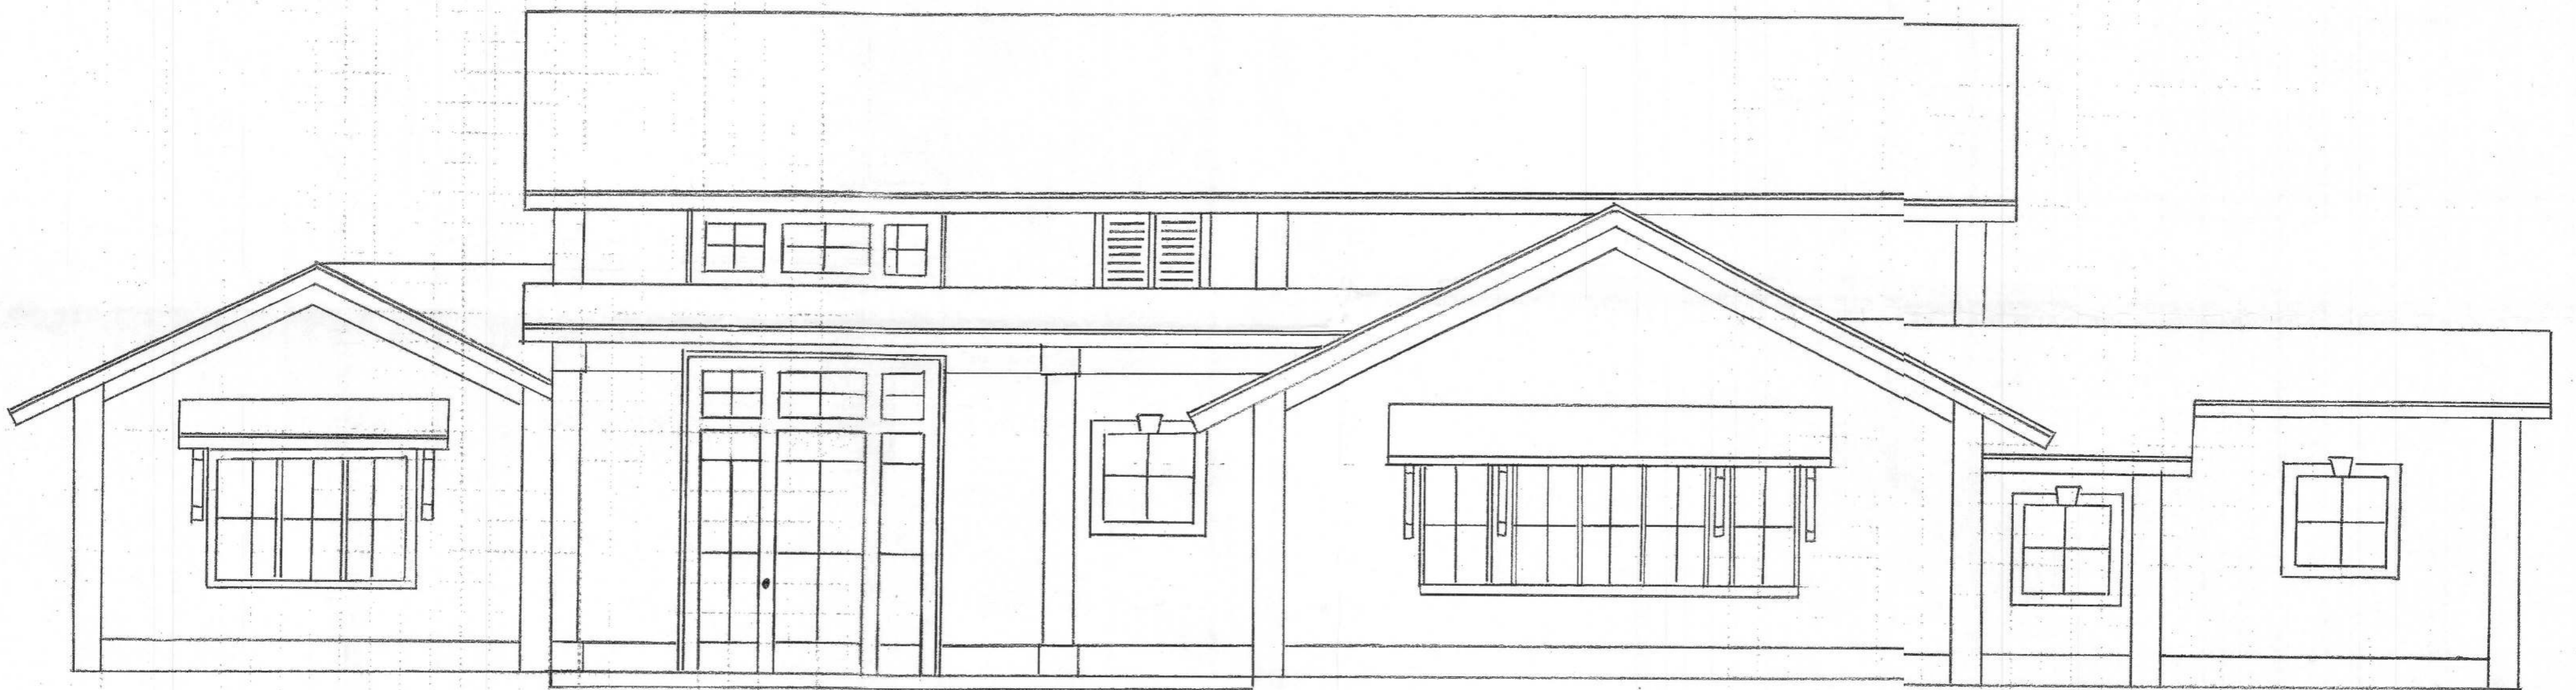


NEW HOME FOR MARIAH DROTOS
LT 2 HERMITAGE GLEN
HIGH SPRINGS



[Signature]
3/7/22



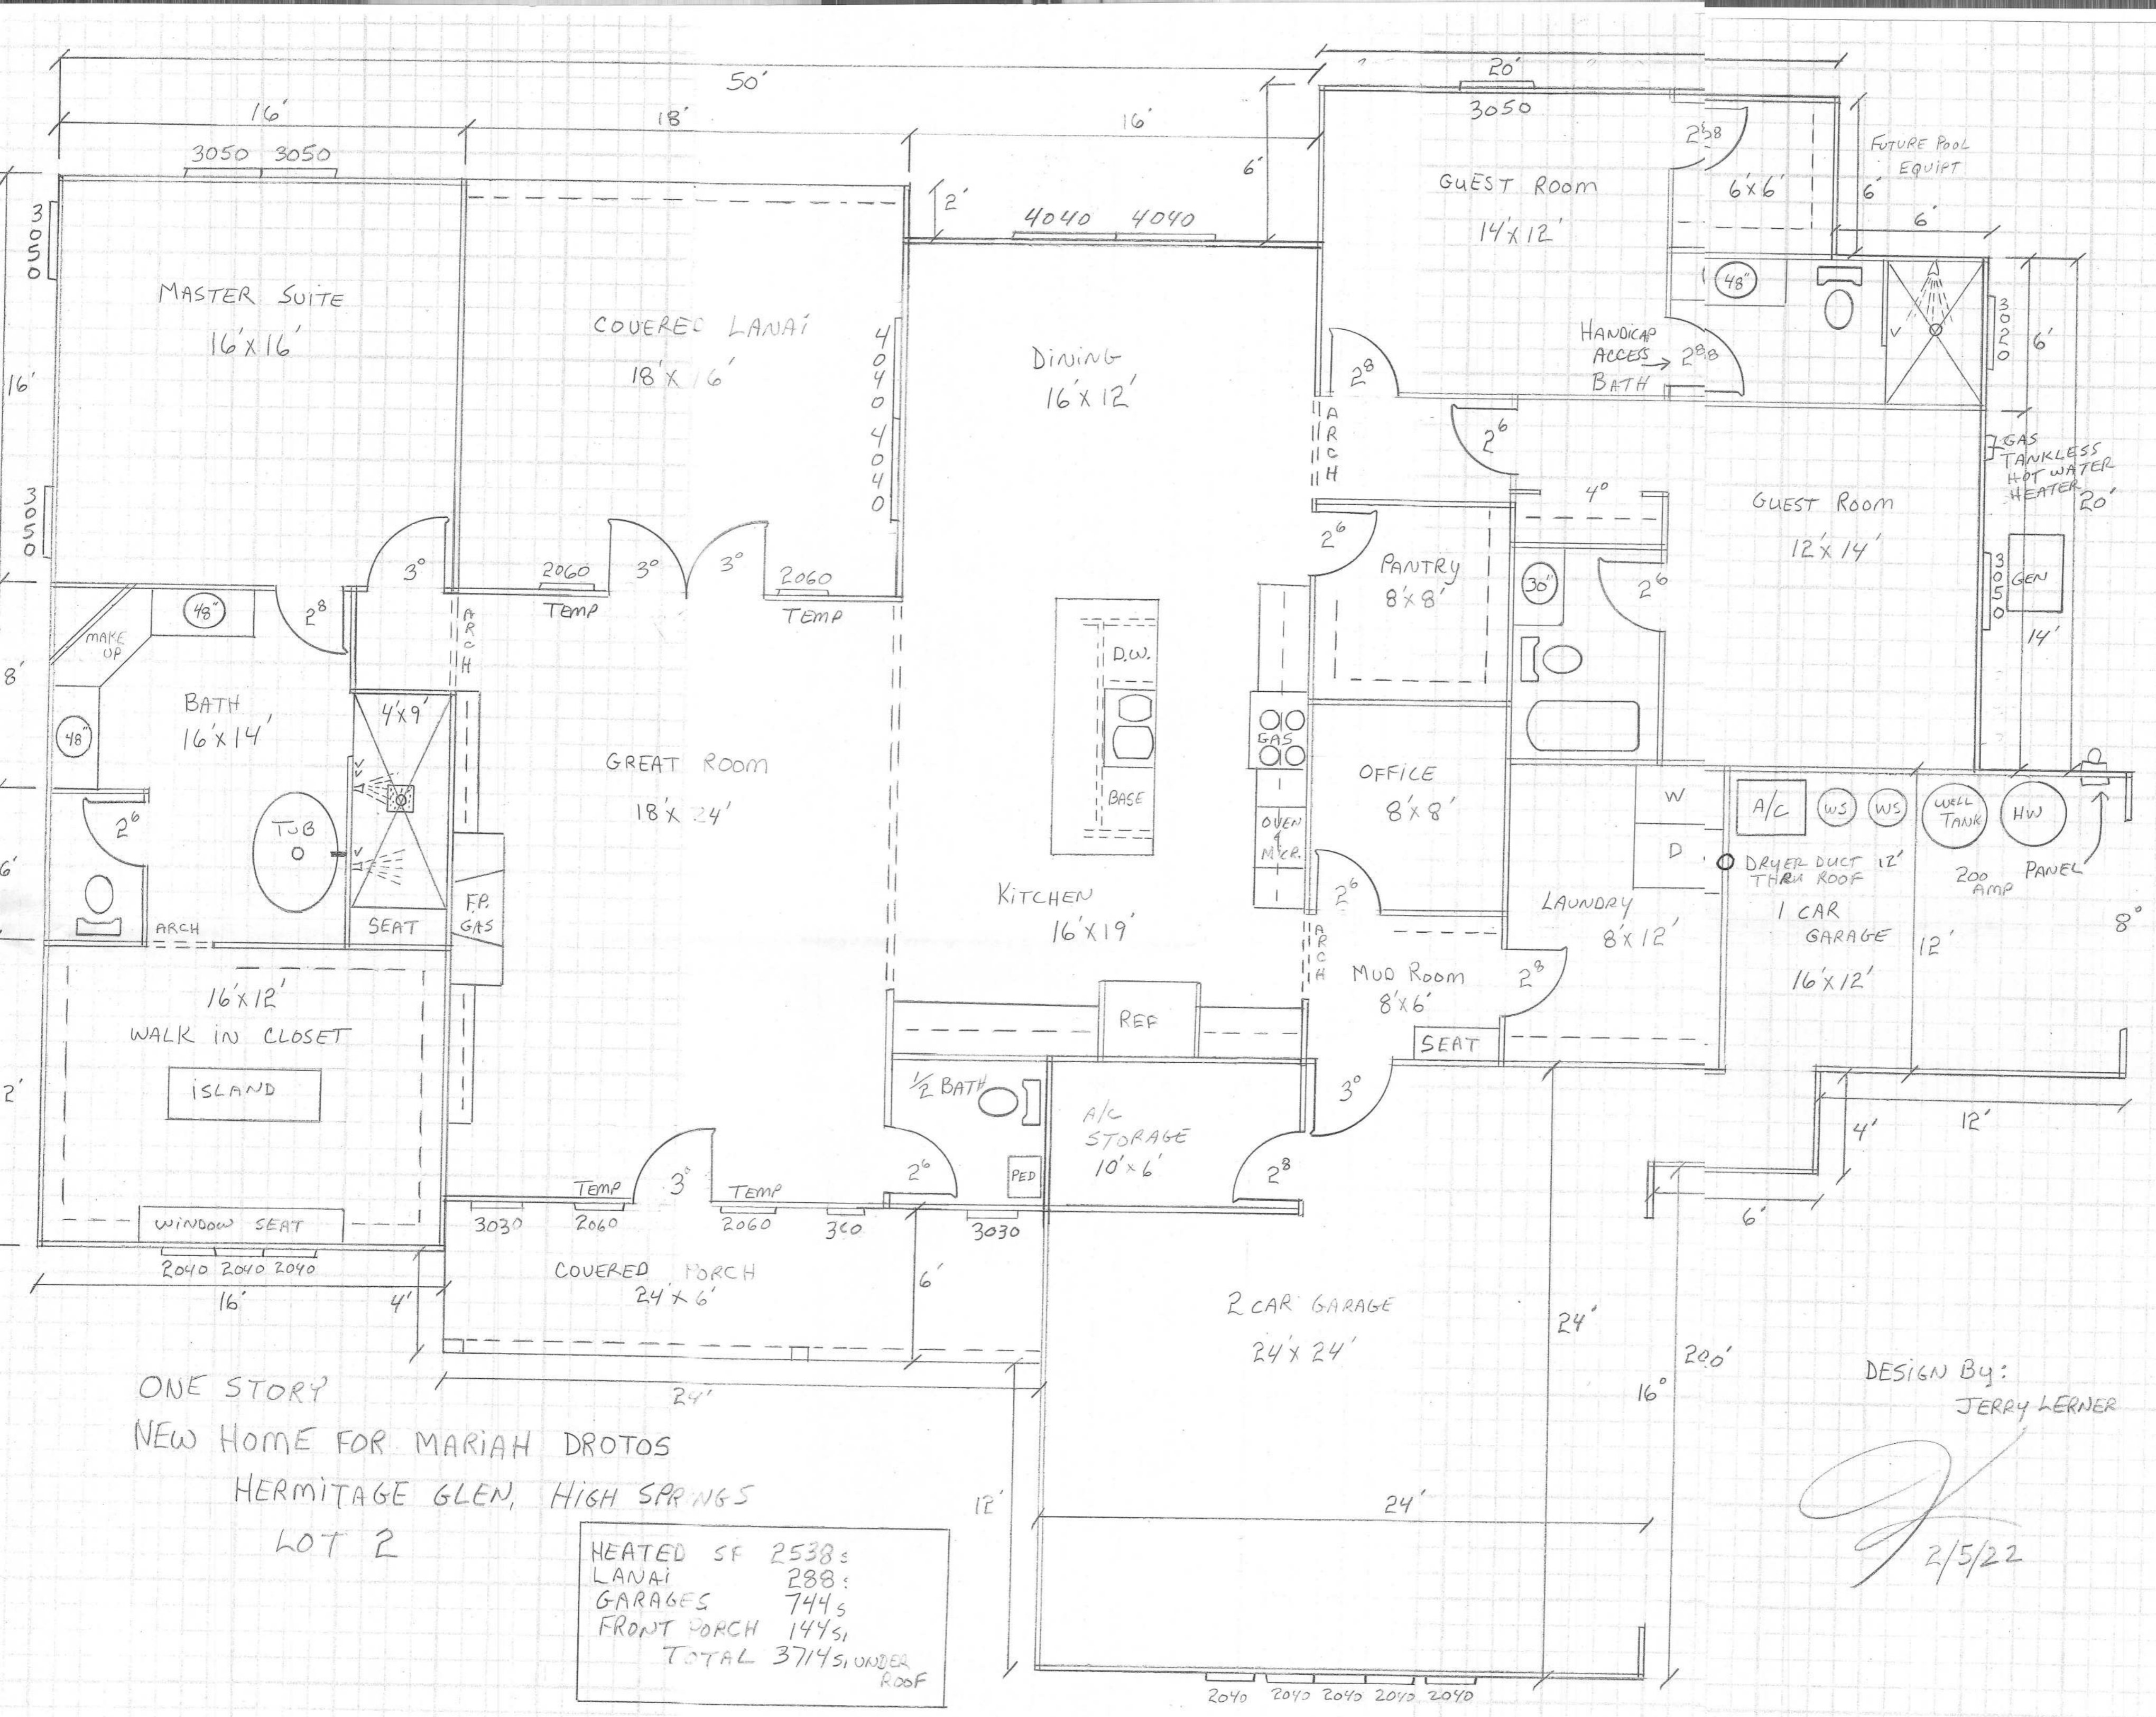

ONE STORY
 NEW HOME FOR MARIAH DROTOS
 HERMITAGE GLEN, HIGH SPRINGS
 LOT 2

HEATED SF	2538s
LANAI	288s
GARAGES	744s
FRONT PORCH	144s
TOTAL	3714s UNDER ROOF

DESIGN BY:
 JERRY LERNER

Jerry Lerner
 2/5/22