

WARNING
ELECTRICAL SHOCK HAZARD

DO NOT TOUCH TERMINALS.
TERMINALS ON LINE AND LOAD MAY
BE ENERGIZED IN THE OPEN POSITION

LABEL LOCATION:
INVERTER(S), AC DISCONNECT(S), AC
COMBINER PANEL (IF APPLICABLE).


WARNING
PHOTOVOLTAIC SYSTEM
COMBINER PANEL

DO NOT ADD LOADS

LABEL LOCATION:
PHOTOVOLTAIC AC COMBINER (IF APPLICABLE).

**EMERGENCY RESPONDER
THIS SOLAR PV SYSTEM IS
EQUIPPED WITH RAPID SHUTDOWN**

TURN RAPID SHUTDOWN
SWITCH TO THE "OFF"
POSITION TO SHUTDOWN
ENTIRE PV SYSTEM

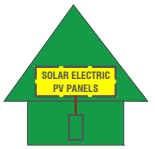

NOTES AND SPECIFICATIONS:

- SIGNS AND LABELS SHALL MEET THE REQUIREMENTS OF THE NEC 2020, UNLESS SPECIFIC INSTRUCTIONS ARE REQUIRED, OR IF REQUESTED BY THE LOCAL AHJ.
- SIGNS AND LABELS SHALL ADEQUATELY WARN OF HAZARDS USING EFFECTIVE WORDS, COLORS AND SYMBOLS.
- LABELS SHALL BE PERMANENTLY AFFIXED TO THE EQUIPMENT OR WIRING METHOD AND SHALL NOT BE HAND WRITTEN.
- LABEL SHALL BE OF SUFFICIENT DURABILITY TO WITHSTAND THE ENVIRONMENT INVOLVED.
- SIGNS AND LABELS SHALL COMPLY WITH ANSI Z535.4-2011, PRODUCT SAFETY SIGNS AND LABELS, UNLESS OTHERWISE SPECIFIED.
- DO NOT COVER EXISTING MANUFACTURER LABELS.

WARNING
THREE POWER SOURCES

SOURCES: UTILITY GRID, BATTERY
AND PV SOLAR ELECTRIC SYSTEM

LABEL LOCATION:
UTILITY SERVICE METER AND MAIN SERVICE
PANEL.

WARNING
INVERTER OUTPUT CONNECTION

DO NOT RELOCATE THIS
OVERCURRENT DEVICE

LABEL LOCATION:
ADJACENT TO PV BREAKER (IF APPLICABLE).

**WARNING: PHOTOVOLTAIC
POWER SOURCE**

LABEL LOCATION:
INTERIOR AND EXTERIOR DC CONDUIT EVERY 10 FT, AT EACH
TURN, ABOVE AND BELOW PENETRATIONS, ON EVERY JB/PULL
BOX CONTAINING DC CIRCUITS.

**ON-SITE GENERATION
UTILITY DISCONNECT
SWITCH**

LABEL LOCATION:
AC DISCONNECT

WARNING
IN CASE OF EMERGENCY, CONTACT:
ENLIGHT ENERGY
PH. NO. 800-798-0315


LABEL LOCATION:
MAIN DISCONNECT

**RAPID SHUTDOWN SWITCH FOR
SOLAR PV SYSTEM**

LABEL LOCATION:
RSD SWITCH

PHOTOVOLTAIC AC DISCONNECT
MAXIMUM AC OPERATING CURRENT: 62.5 AMPS
NOMINAL OPERATING AC VOLTAGE: 240 VAC

LABEL LOCATION:
AC DISCONNECT(S), PHOTOVOLTAIC SYSTEM POINT OF
INTERCONNECTION.

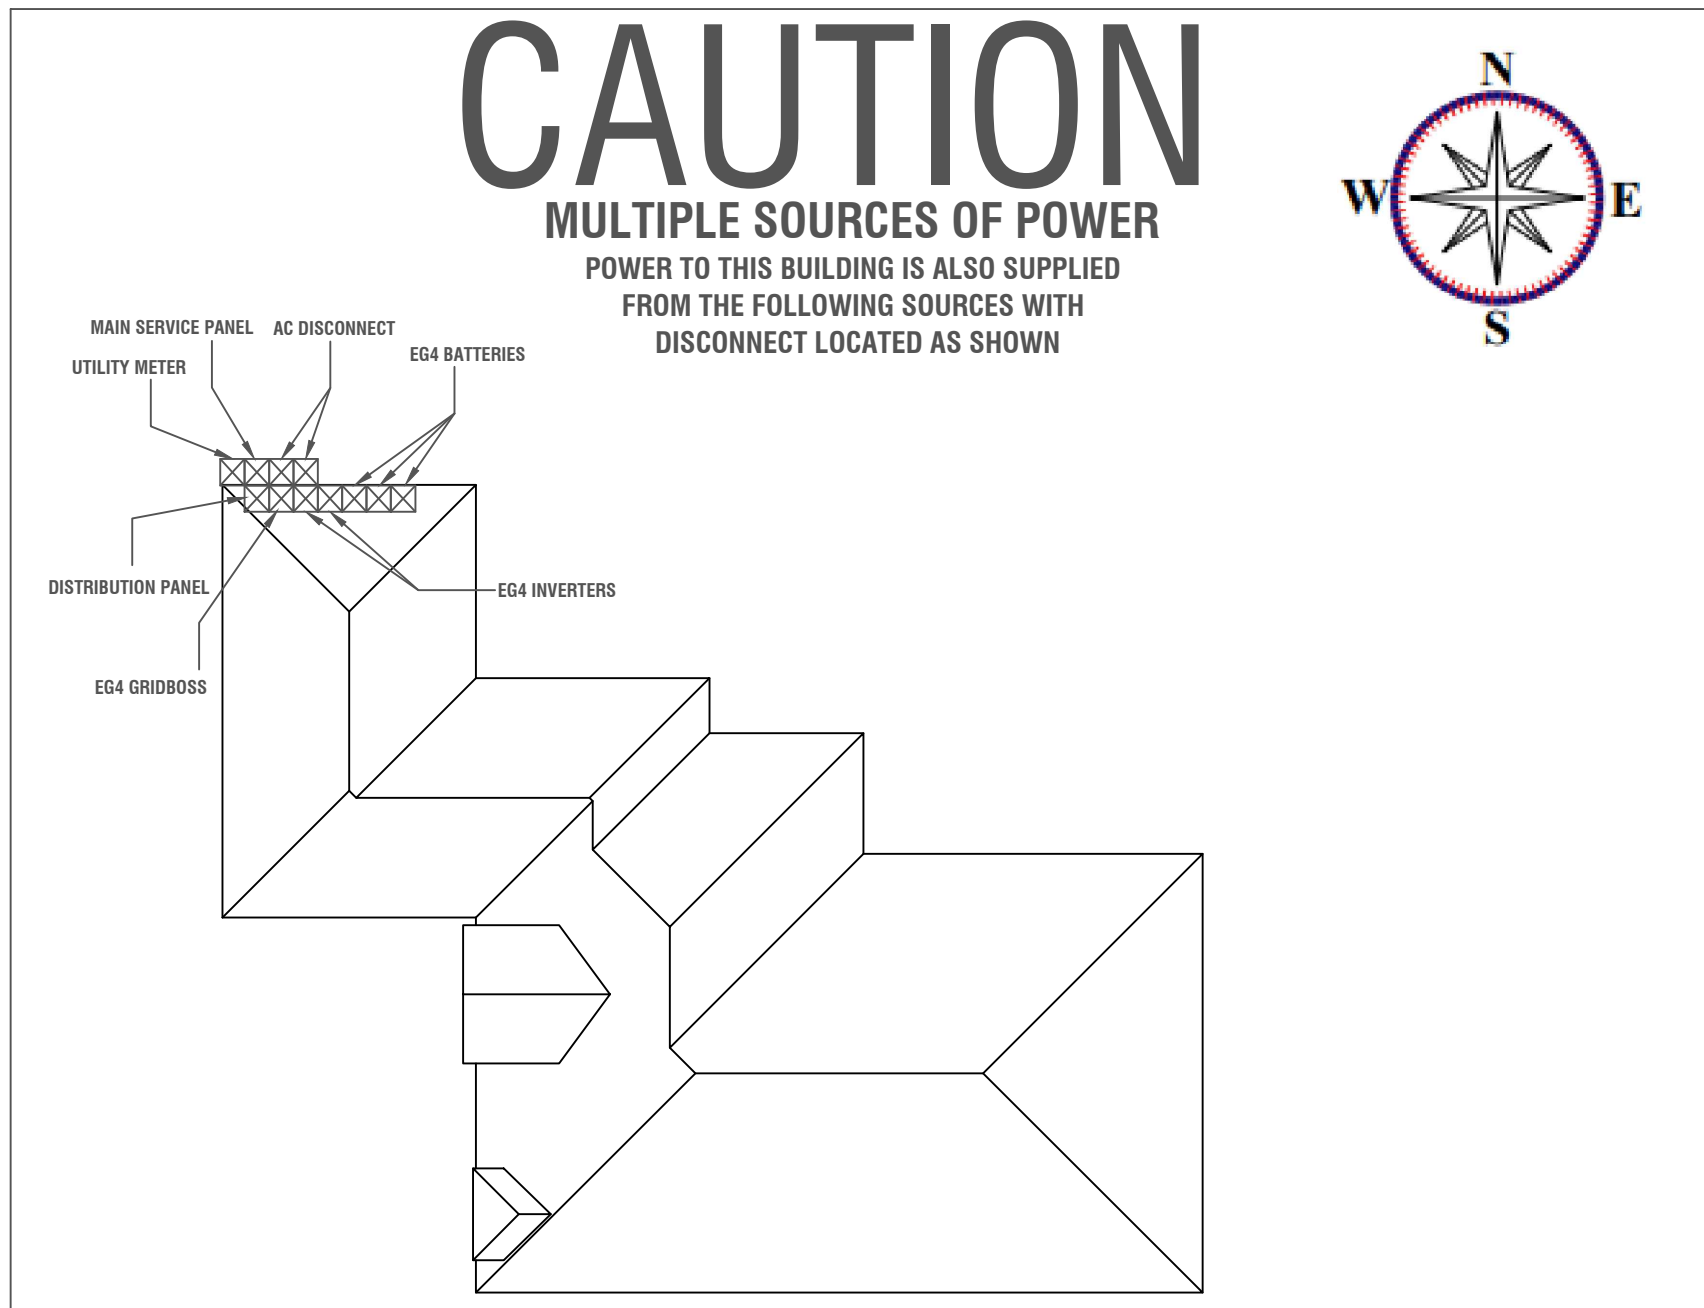


ENLIGHT ENERGY
978 SW 2ND AVE
GAINESVILLE, FL 32607
800-798-0315
LIC#: EC130121251

| REVISIONS | | |
|-------------|------|-----|
| DESCRIPTION | DATE | REV |
| | | |
| | | |
| | | |

PROJECT NAME: **TRENT REICHARDT**

PROJECT ADDRESS: 159 SW SYDNEY NICOLE CT, LAKE CITY, FL 32024

SHEET NAME: **WARNING LABELS**

SHEET NUMBER: E-03

SHEET SIZE: ANSI B 11"x17"