


SCALE: 1" = 50'-0"

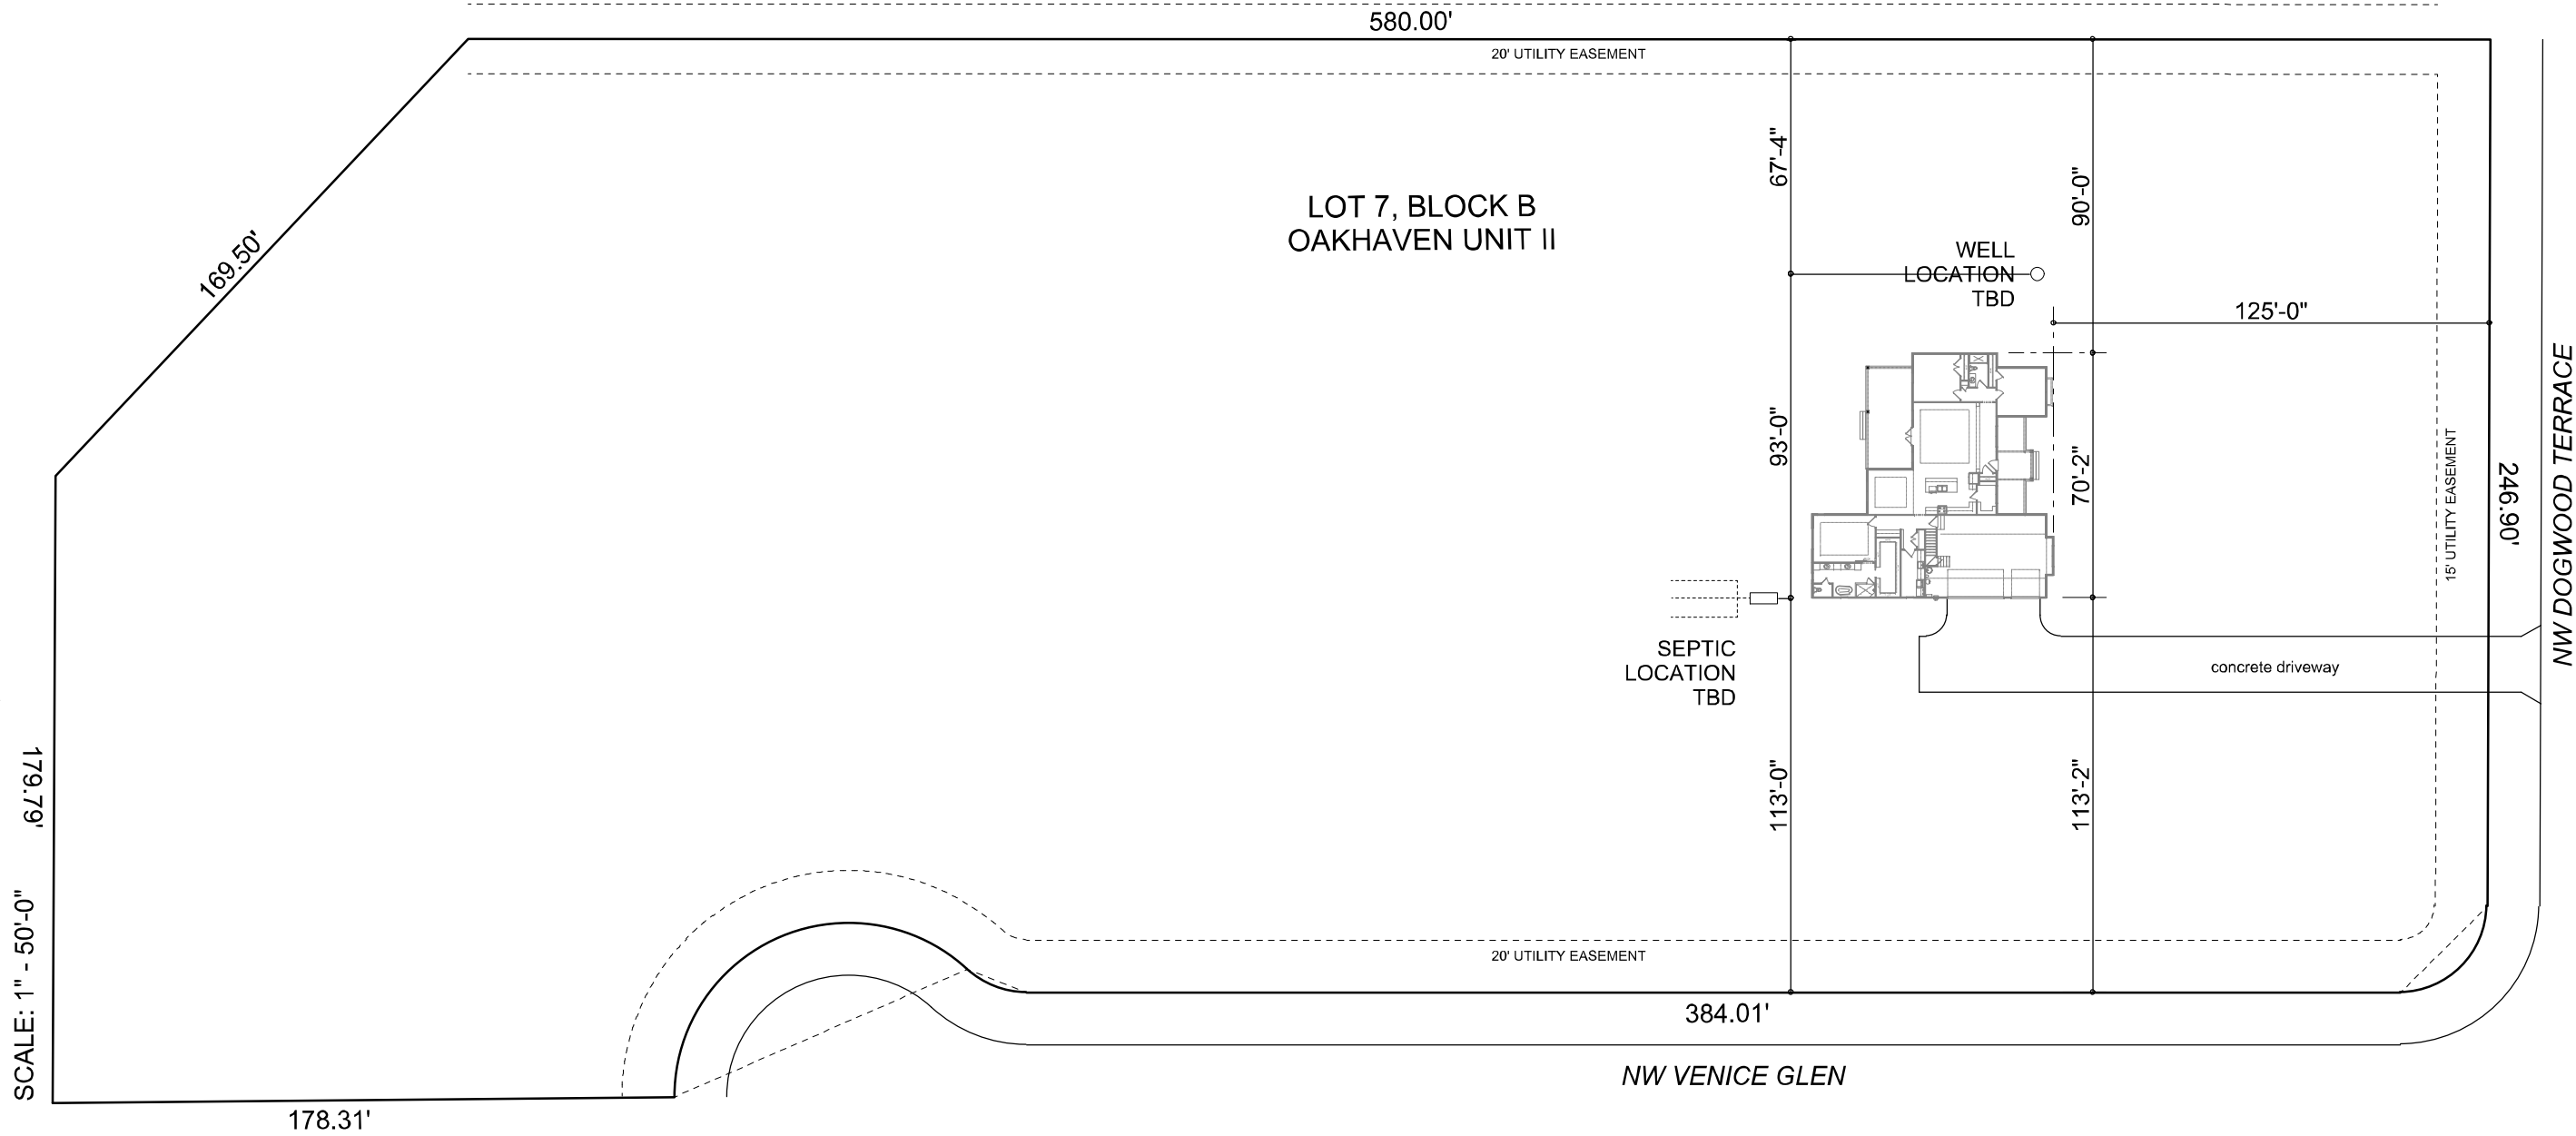

LOT 7, BLOCK B
OAKHAVEN UNIT II

WELL
LOCATION
TBD

SEPTIC
LOCATION
TBD

concrete driveway

15' UTILITY EASEMENT

NW DOGWOOD TERRACE

580.00'

20' UTILITY EASEMENT

67'-4"

90'-0"

125'-0"

93'-0"

70'-2"

113'-0"

113'-2"

384.01'

NW VENICE GLEN

246.90'

169.50'

178.31'

179.79'