


N88°01'08"E 270.01'

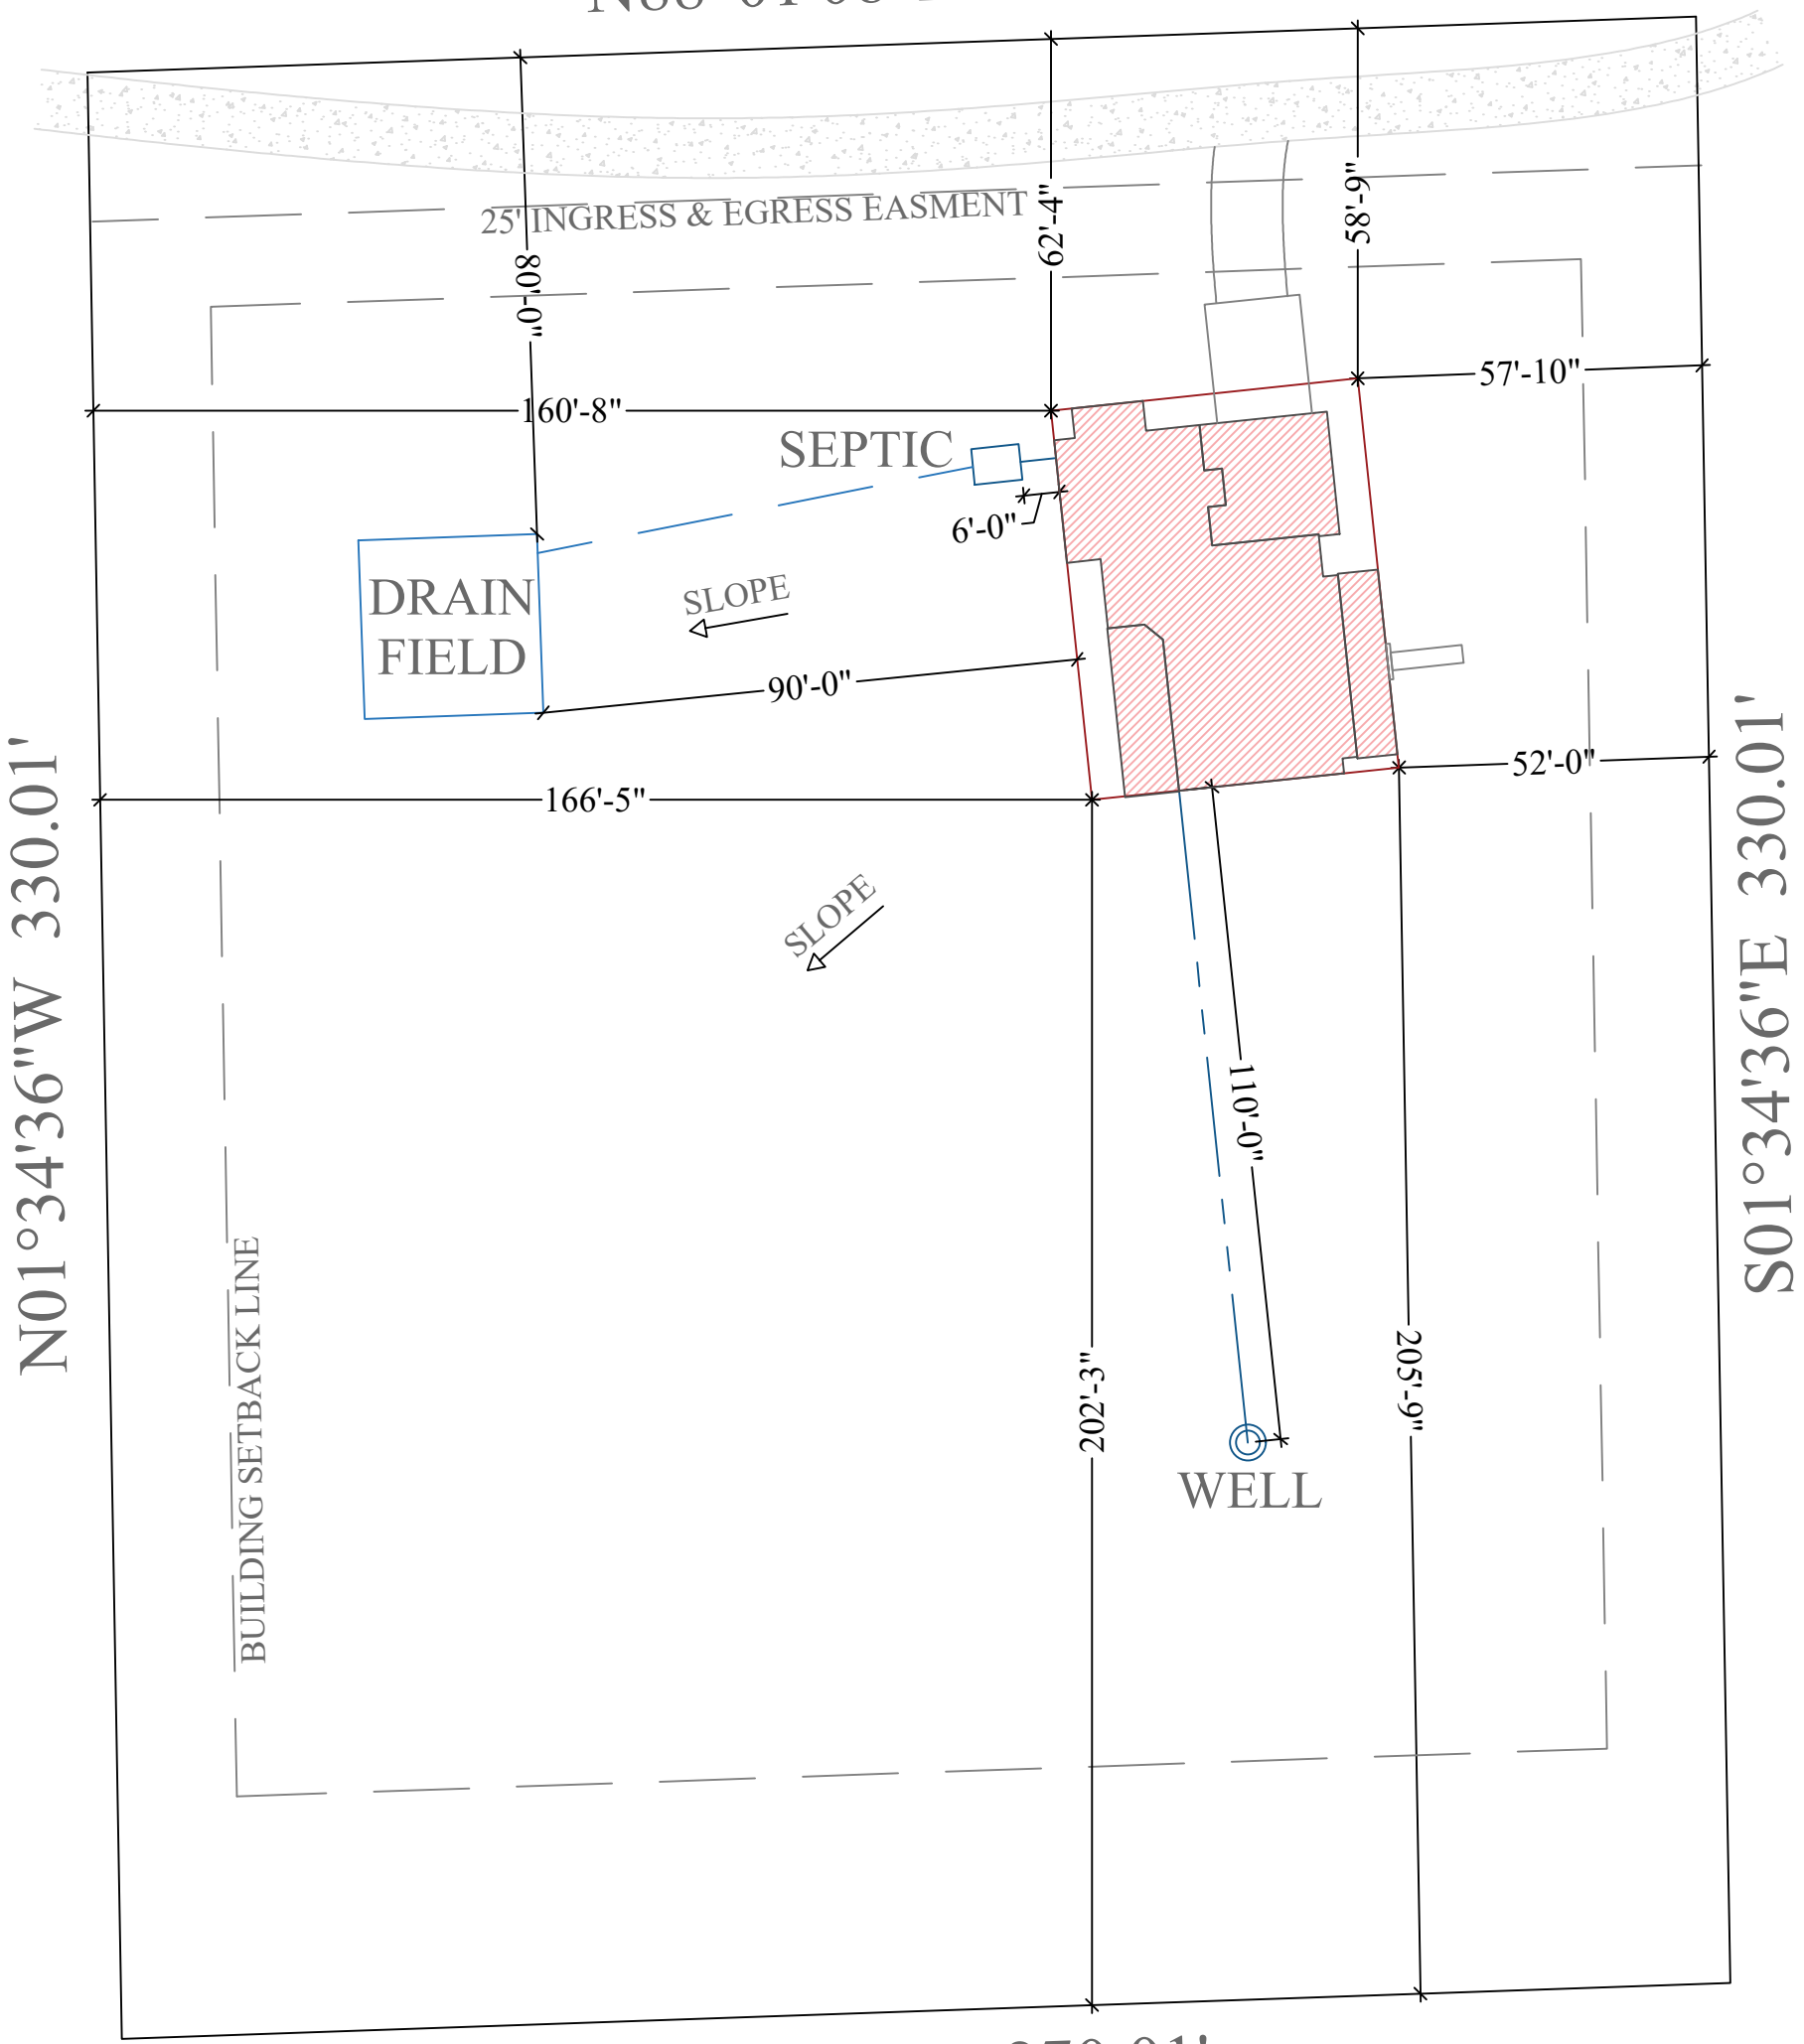

N01°34'36"W 330.01'

S01°34'36"E 330.01'

S88°01'08"W 270.01'


BUILDING SETBACKS
FRONT/REAR - 40'
SIDES - 20'



HARTLEY BROTHERS
Matthew Hartley
State License # CGC1520103

Burk Residence
Columbia County
Custom Home

NORTH



1/32" = 1'-0"

JOB# 9389
9/2/25
BURK
B1

2023 CODE COMPLIANT