


# 5/12 PITCH - 24" O/H

44-00-00

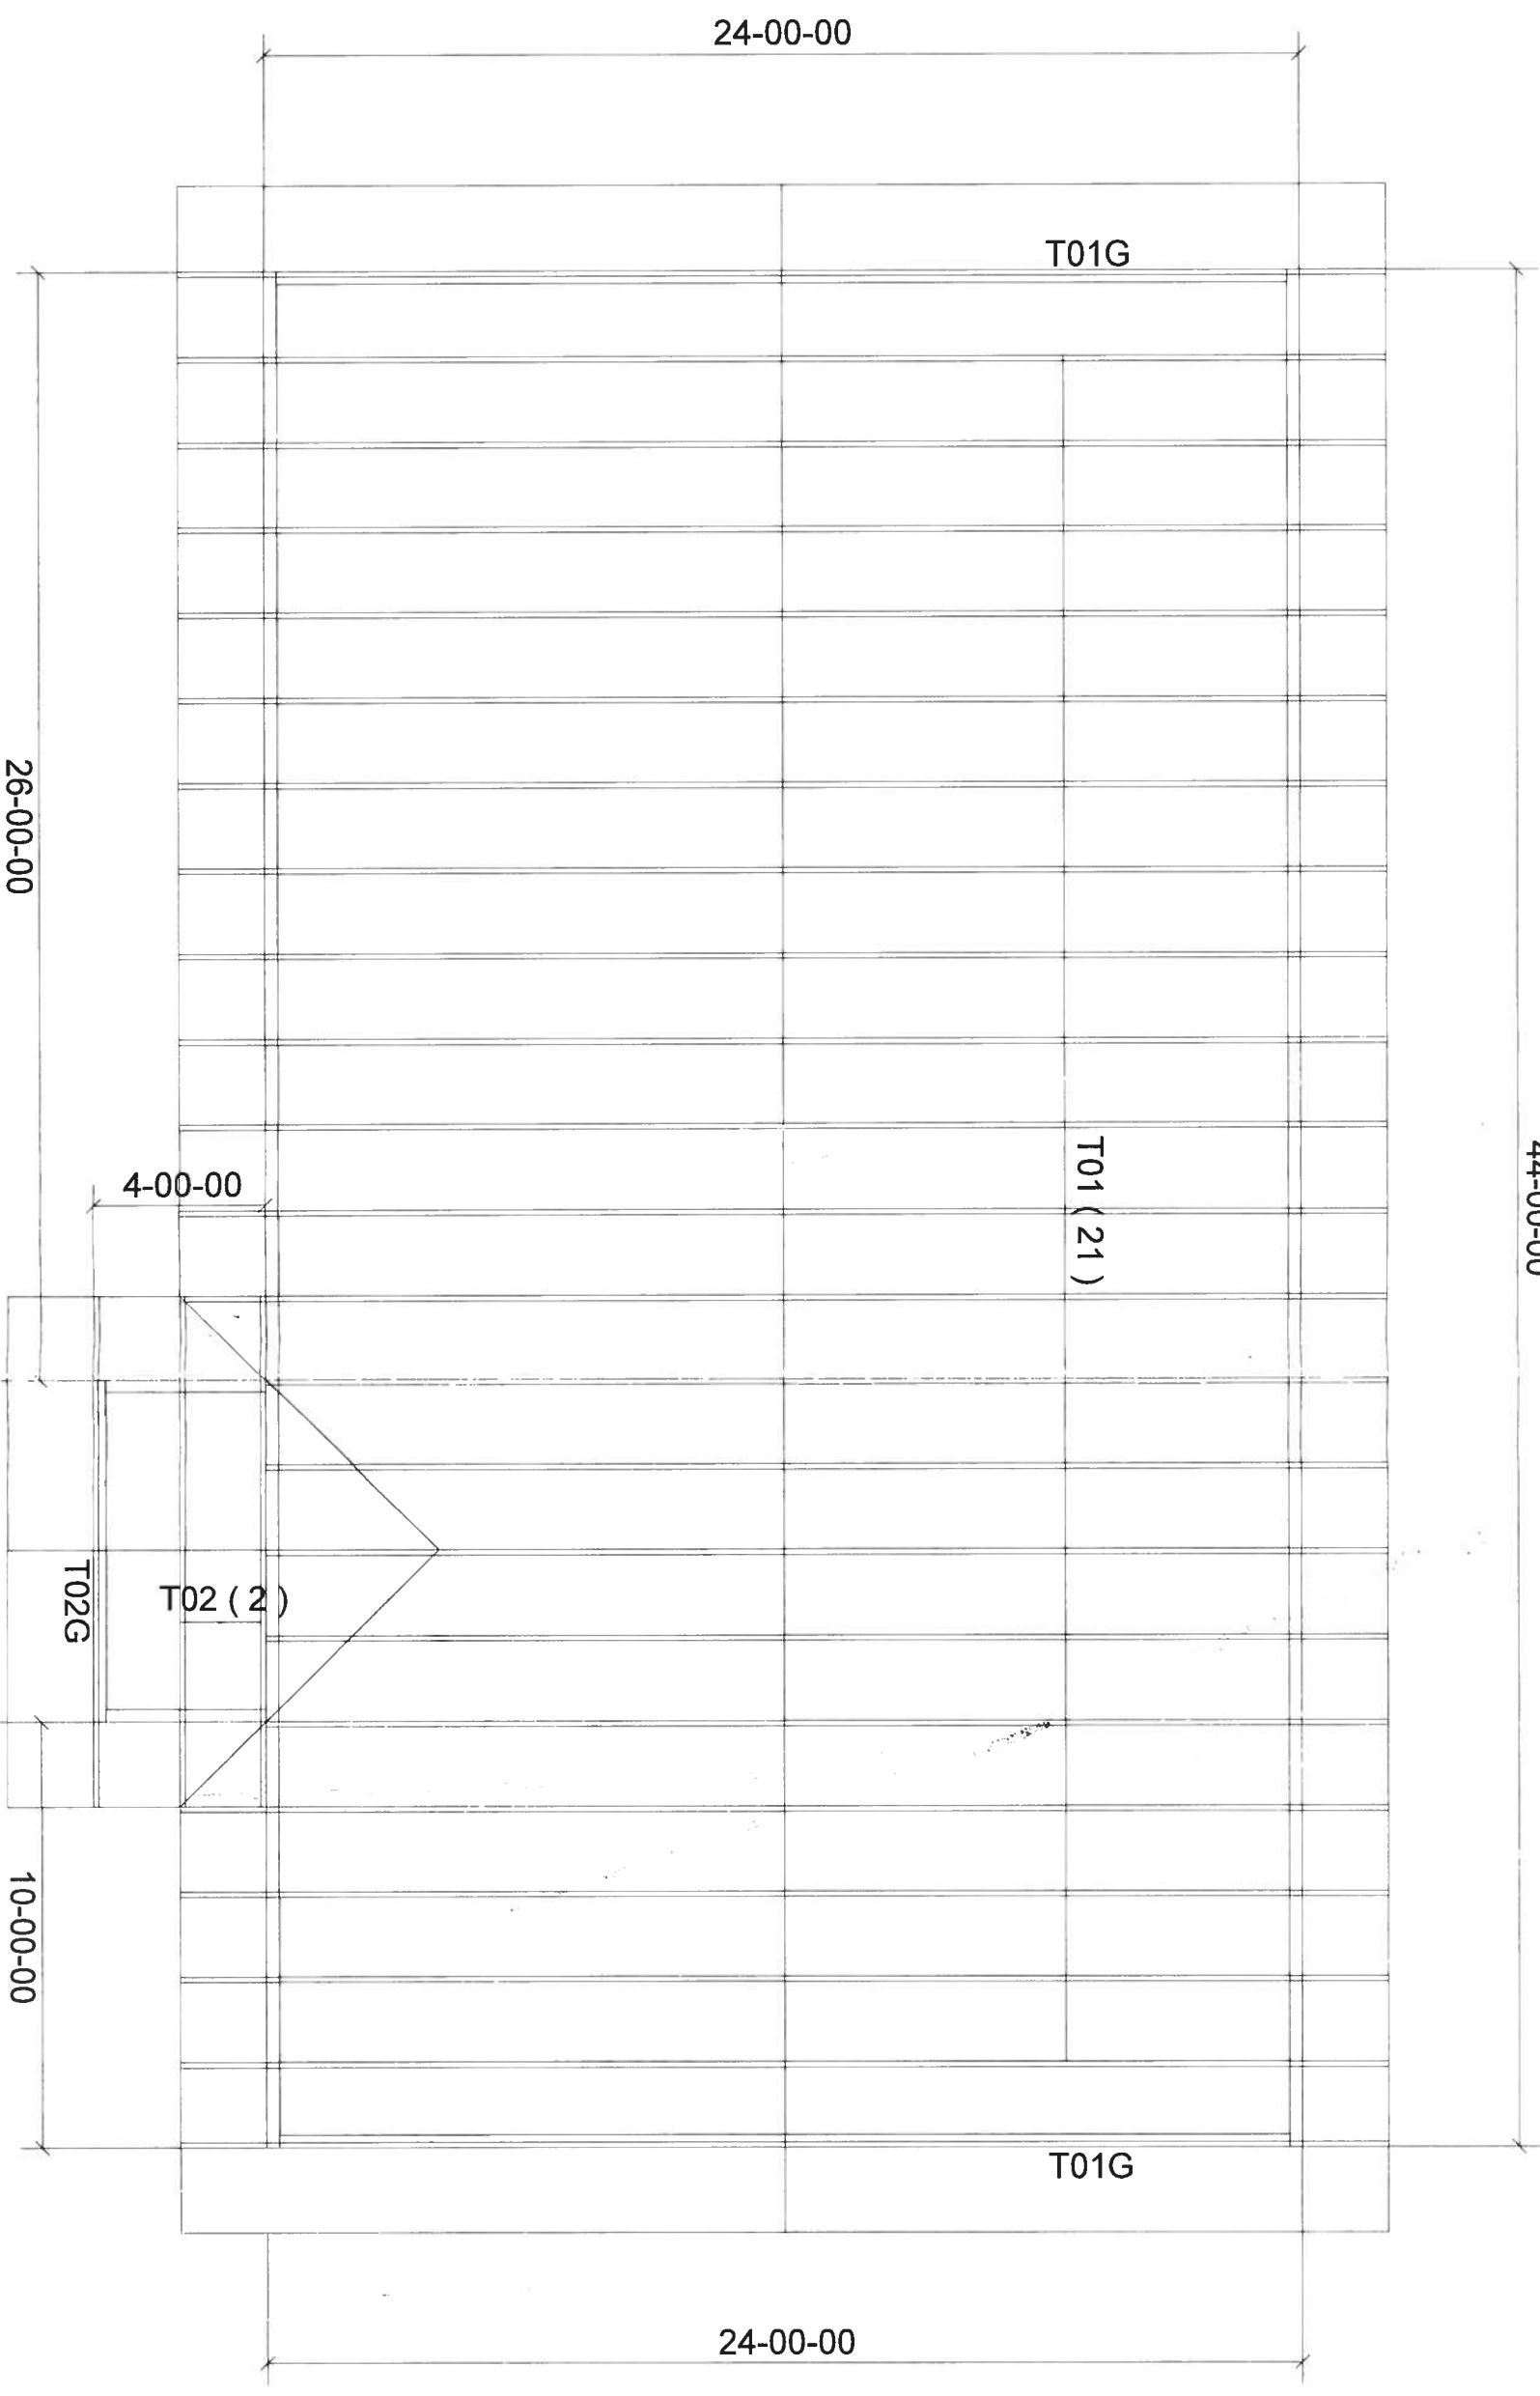

**BEARING HEIGHT SCHEDULE**

	8' - 1 1/8"
	9' - 1 1/8"
	10' - 1 1/8"
	11' - 1 1/8"
	12' - 1 1/8"

**NOTES:**

- 1) REFER TO HB OF RECOMMENDATIONS FOR HANDLING INSTALLATION AND TEMPORARY BRACING REFER TO ENGINEERED DRAWINGS FOR PERMANENT BRACING REQUIRED
- 2) ALL TRUSSES (INCLUDING TRUSSES UNDER VALLEY FRAMING) MUST BE COMPLETELY DECKED OR REFER TO DETAIL V05 FOR ALTERNATE BRACING REQUIREMENTS
- 3) ALL VALLEYS ARE TO BE CONVENTIONALLY FRAMED BY BUILDER
- 4) ALL TRUSSES ARE DESIGNED FOR 2 OC MAXIMUM SPACING UNLESS OTHERWISE NOTED
- 5) ALL WALLS SHOWN ON PLACEMENT PLAN ARE CONSIDERED TO BE LOAD BEARING UNLESS OTHERWISE NOTED
- 6) 5/8" TRUSSES MUST BE INSTALLED WITH THE TOP BEING UP
- 7) BEARING ADJUSTER (BAJ) TO BE FURNISHED BY BUILDER



Jacksonville  
 Tampa  
 Freeport  
 PHONE: 904-772-6000 FAX: 904-772-1973  
 PHONE: 813-621-9831 FAX: 813-628-8956  
 PHONE: 850-835-4541 FAX: 850-835-6835

**HOME TOWN HOMES**  
 MOODY RES.

DATE:	6-14-17	KLH
SCALE:	1/4" = 1'-0"	1112324
PROJECT NO.:	1112324	1112324

MITEK PLATE APPROVAL #'s 2197.2 - 2197.4, WEYERHAUSER PRODUCT #'s 1630.2 - 1630.10

546  
 LAKE SIDE HEIGHTS  
 Sec. 1



**LAKE SIDE HEIGHTS**

Section No. 1  
 of Subdivision of certain lands lying and being in  
 Columbia County, Florida, and more particularly described  
 as follows: All of the South one-half (1/2) of the North-  
 and one-fourth (1/4) and the North one-half (1/2) of the  
 South one-fourth (1/4) of Section number forty-eight (48) of  
 Township 45 S. Range 17 E. also that part of the SE one-fourth (1/4)  
 of the NE one-fourth (1/4) of Section Number Seven (7) of Township 45  
 Range 17 E. lying east of the old Highway to Gainesville, some  
 home of Blanche Street.  
 as shown and described by  
**THE CALHOUN DEVELOPMENT CO.**  
 Land Cert. Fla.  
 SCALE 1 inch = 100 feet.  
**AUGUST 1925.**  
**CYDOWNING**  
**MUNICIPAL ENGINEER**

LAKE HAWATHA

MAP OF

State of Florida.  
 Columbia County.  
 I hereby certify that on this 25th day of October, 1925,  
 before me appeared R. L. Pitzer and R. C. Calhoun, President and  
 Secretary, respectively, of the Calhoun Development  
 Company to me known to be the persons described in and who  
 executed the accompanying dedication and agreement, acknowledged  
 the execution thereof to be their free act and deed for the uses  
 therein mentioned.  
 Witness my hand and official seal this 25th  
 day of October, A.D. 1925  
**Paul H. Hester**  
 Notary Public for Florida  
 My Commission Expires  
 December 31, 1926

DISPOSITION

Know all men by these presents, that The  
 Calhoun Development Company, owners and  
 developers hereof, caused the lands embraced  
 in this plat to be surveyed, laid out and  
 related to be known as Section 1, Lakeside  
 Heights and that the Street, Highways, Parks  
 and Public Places are hereby dedicated to  
 the Public.  
 The Calhoun Development Co.  
 by *[Signature]*  
 President

THIS PLAT IS APPROVED  
*[Signature]*  
 Municipal Engineer  
 August 1925

I certify that I am a  
 Registered Engineer and that  
 I made the survey and plat  
 hereon delineated and that  
 this plat is a correct repre-  
 sentation of the land plat-  
 tance and that permanent reference  
 monuments have been placed  
 as required by law.  
 Engineer - *[Signature]*  
 August 1925

MAP  
of a part of  
SECTION NO 1  
of

LAKESIDE HEIGHTS  
LAKE CITY, (COLUMBIA) FLORIDA  
COUNTY

Showing a

RECORDS SECTION  
I hereby certify that the foregoing plat was filed in my office on the 1st day of January, 1926, and that the same complies with the requirements of law, and that all the necessary conditions and conditions in respect to the same have been complied with and that the same is correct and true to the best of my knowledge and belief.  
Signed this 1st day of Jan. 1926  
Witness: G. K. Downing, Jr.

Re subdivision of certain parts of said Section No 1 as shown on the plat of record and more particularly described as follows:  
All of Lots 1, 2, 2