


REVISIONS		

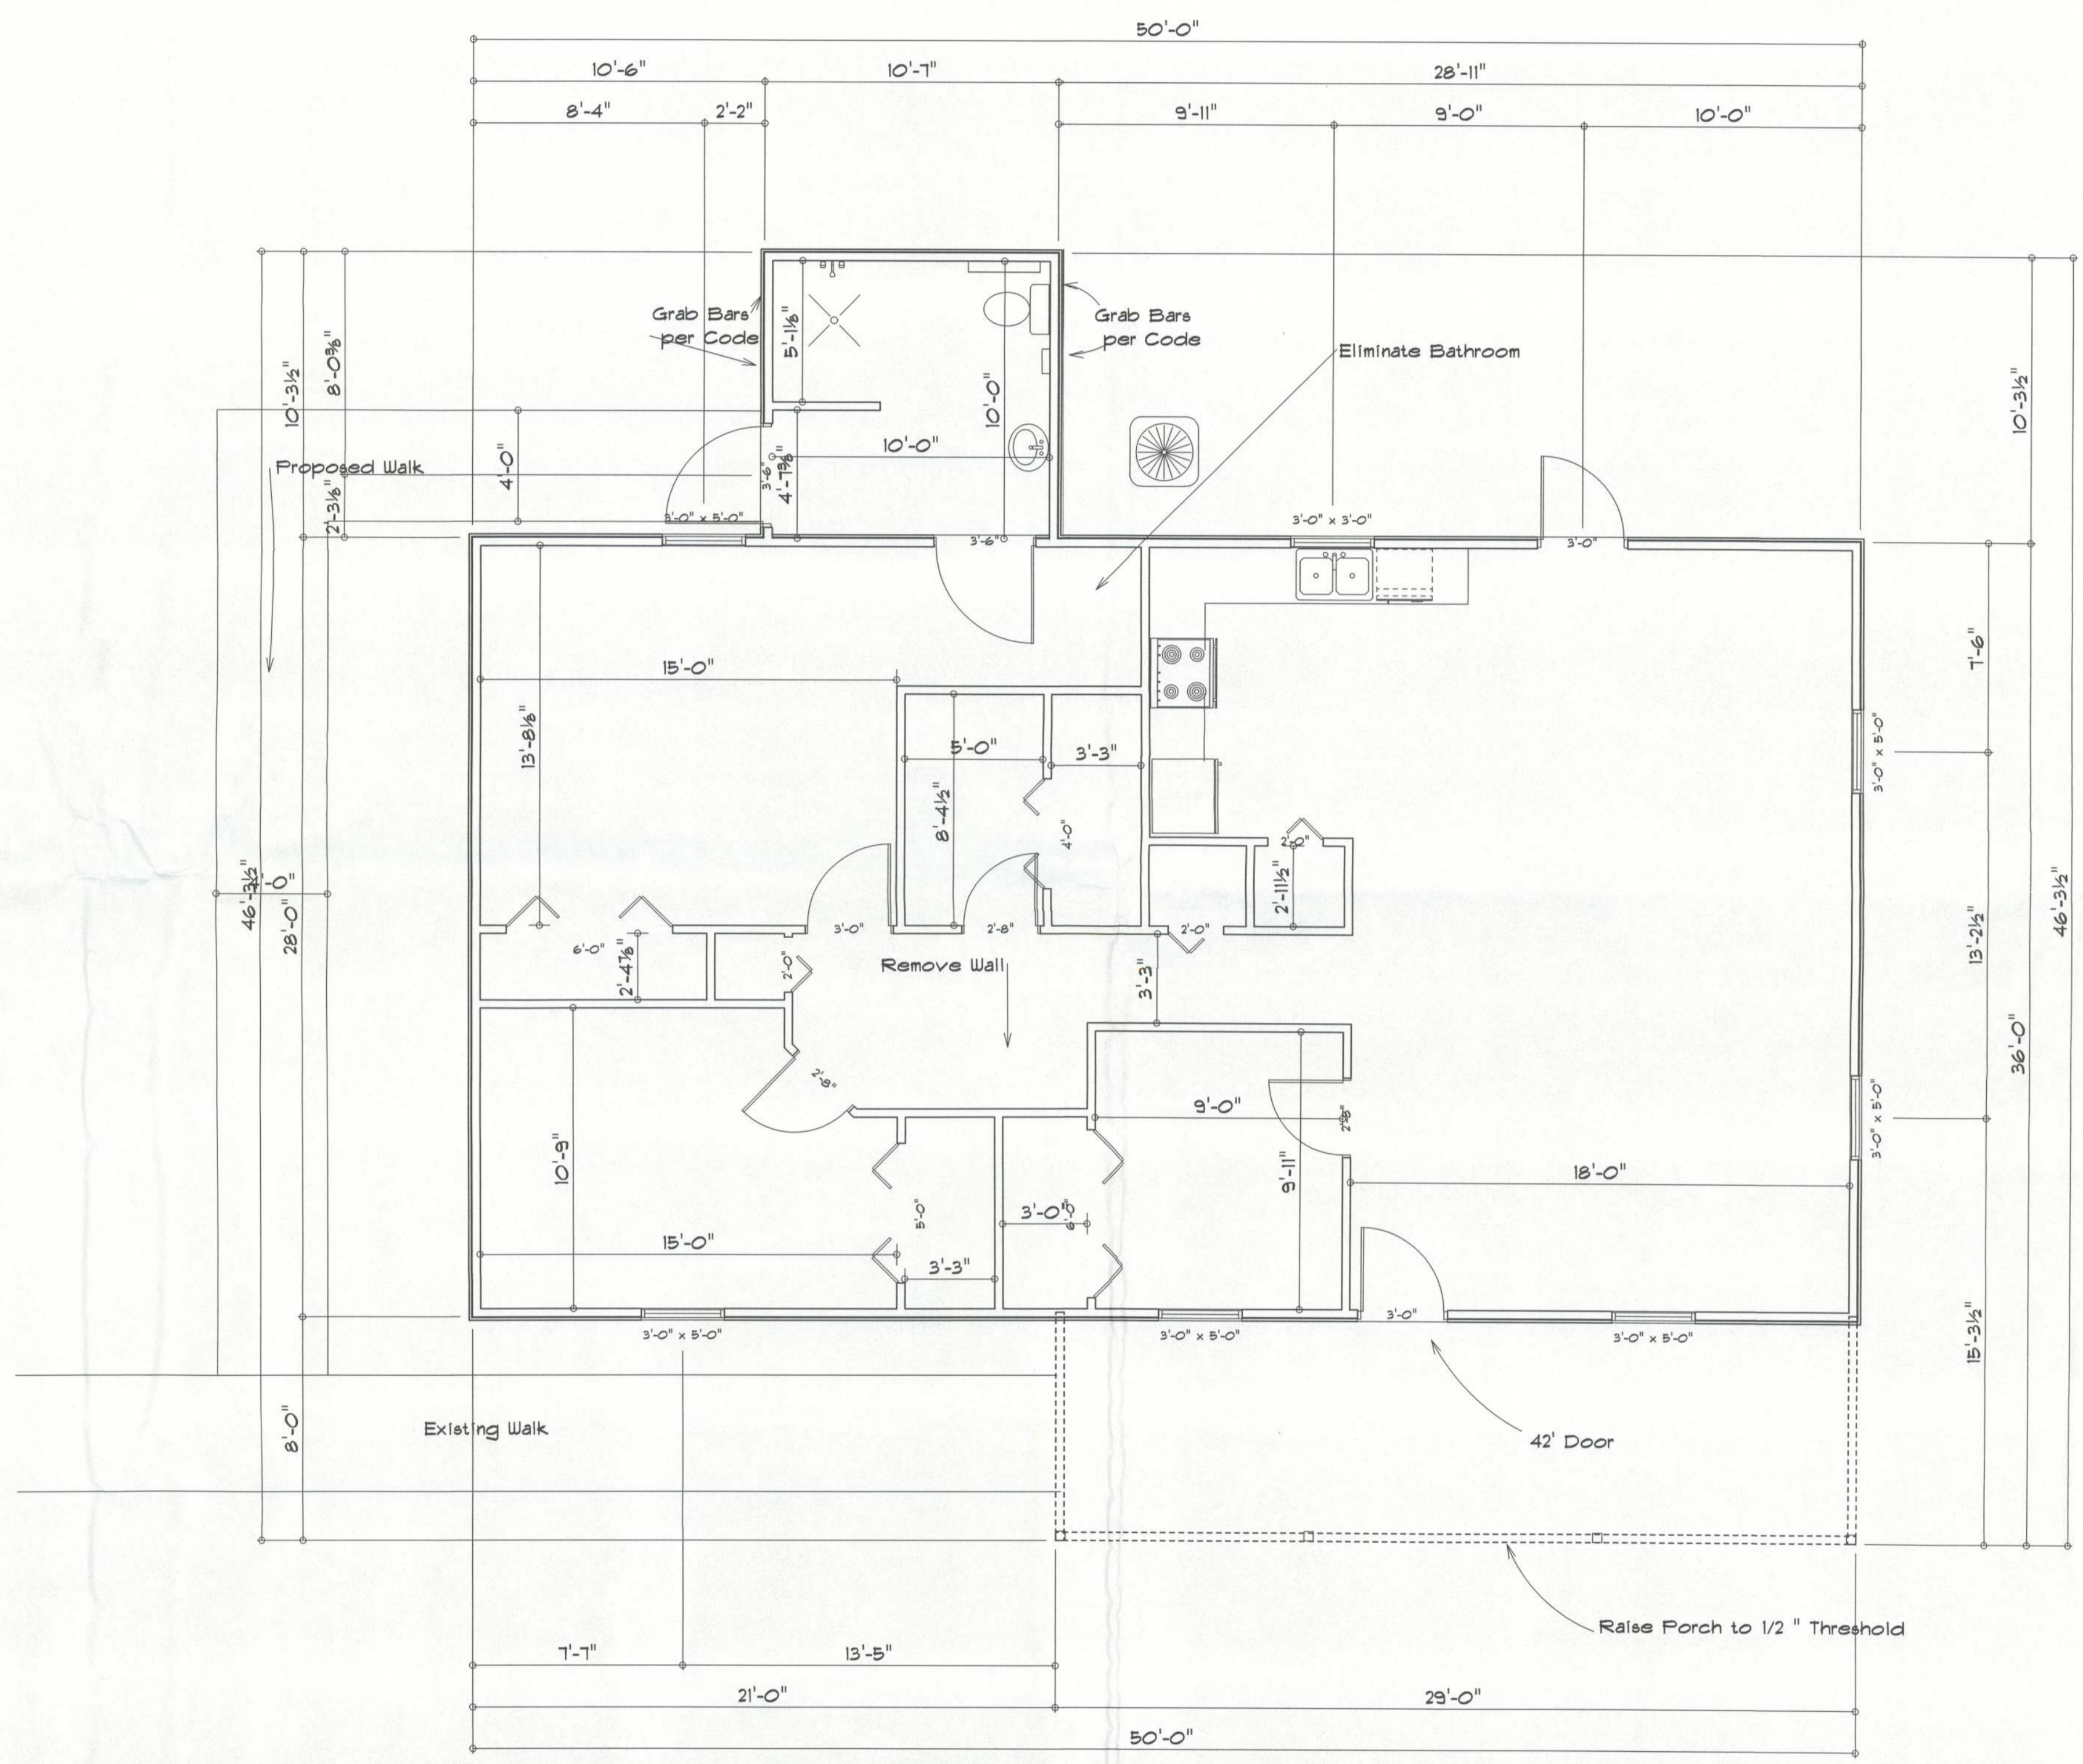

Proposed Addition and Changes
Plan # 101

RESIDENCE
 Patric Brannon
 353 Murdock Ct.
 FL White, FL 32078

ADDRESS:
 Columbia County, Florida

Woodman Park Builders, Inc.
 Lake City, Florida
 Phone: (386) 755 - 2411
 Fax: (386) 755-8684
 Email:

PRINTED DATE:

DRAWN BY: CHECKED BY:

DESIGNED BY:
Mark Haddock

FINALS DATE:

JOB NUMBER:

DRAWING NUMBER
A-1B