



# DANIEL & GORE, LLC


Professional Surveying and Mapping

P.O. BOX 1501  
LAKE CITY, FL 32056  
PH.: (386) 752-9019  
Fax: (904) 339-9229

426 SW COMMERCE BLVD  
SUITE 130-N  
LAKE CITY, FL 32025  
Email: sdaniel@dgsurveying.com  
LICENSE NO. LB 7683

### NOTES:

1. BEARINGS ARE BASED ON THE WEST LINE OF SW 1/4 OF NE
2. ONLY THOSE VISIBLE INTERIOR IMPROVEMENTS AND IMPROVEMENTS LOCATED AS SHOWN HEREON. EXCEPTION IS MADE HEREON TO VISIBLE OR KNOWN AT DATE OF SURVEY.
3. THIS SURVEY WAS PREPARED WITHOUT THE BENEFIT OF AN HEREIN REGARDING EASEMENTS, RESERVATIONS AND RESTRICTIO
4. SCALE AND GRAPHIC LOCATION OF FENCES AND UTILITY POL
5. NO ATTEMPT WAS MADE BY THIS SURVEY TO DETERMINE IF

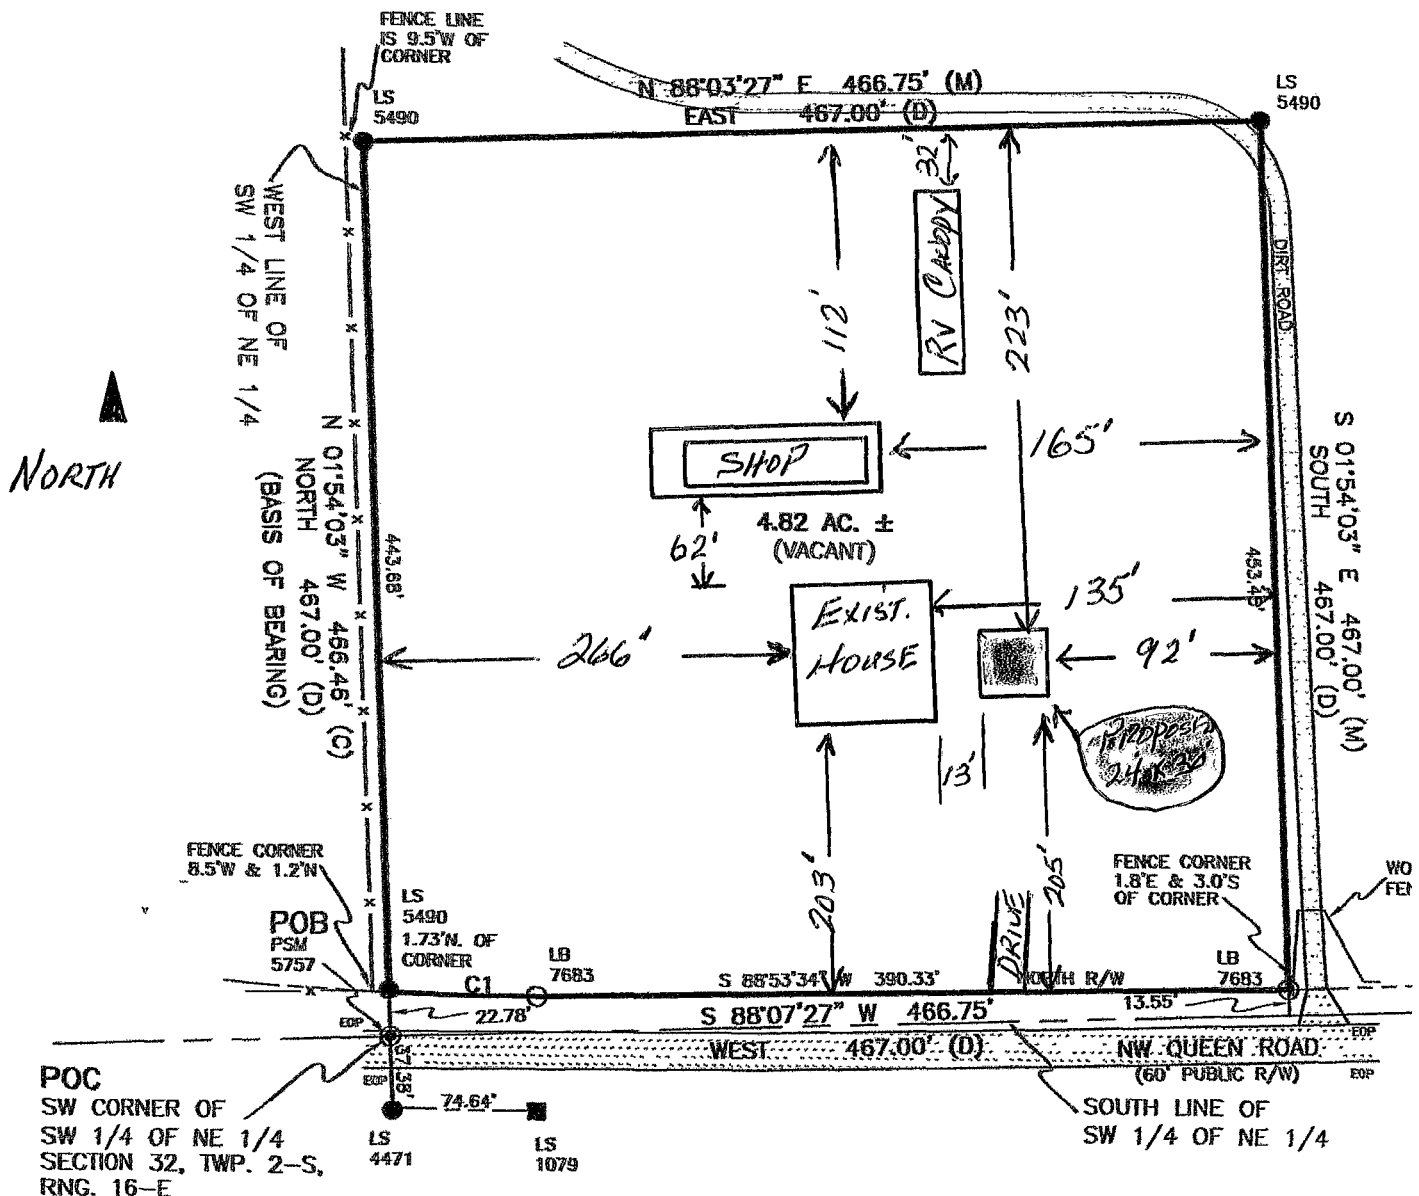

CURVE TABLE						
CURVE	RADIUS	DELTA ANGLE	ARC LENGTH	CHORD BEARING	CHORD LENGTH	
C1	1879.86'	12°20'01"	176.57'	IN 88°53'29" W	176.56'	