



Consitino House
Jay Miller
Contractor
1-22-08

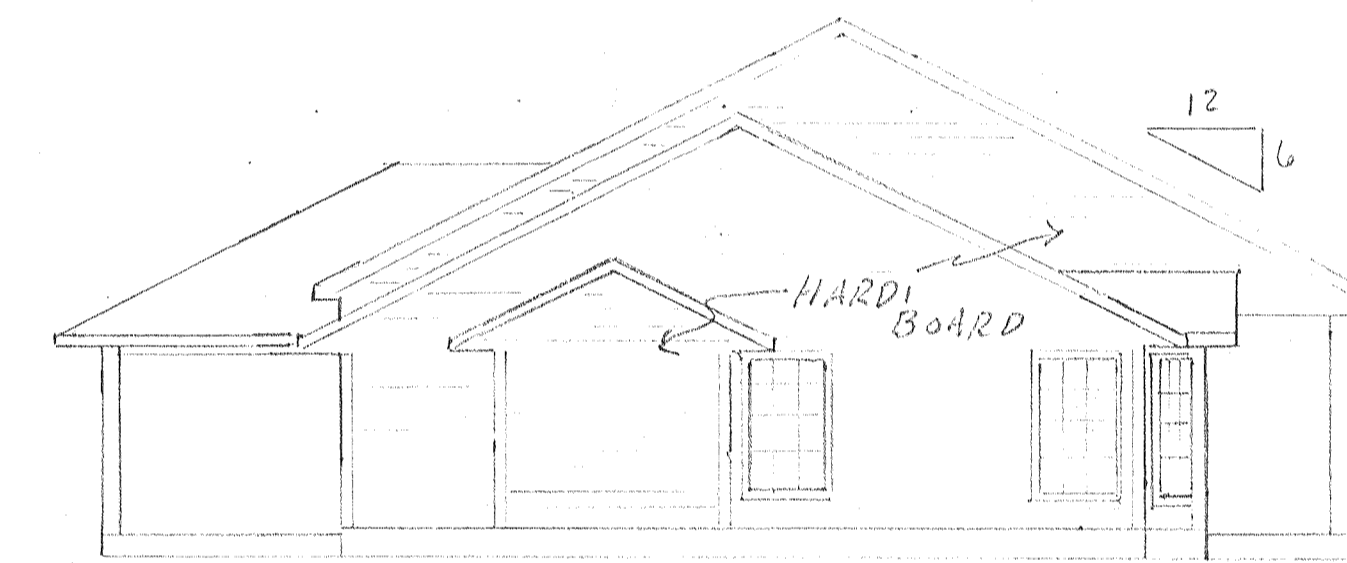


REAR ELEVATION 1" = 1/4"




LEFT SIDE ELEVATION 1" = 1/8"

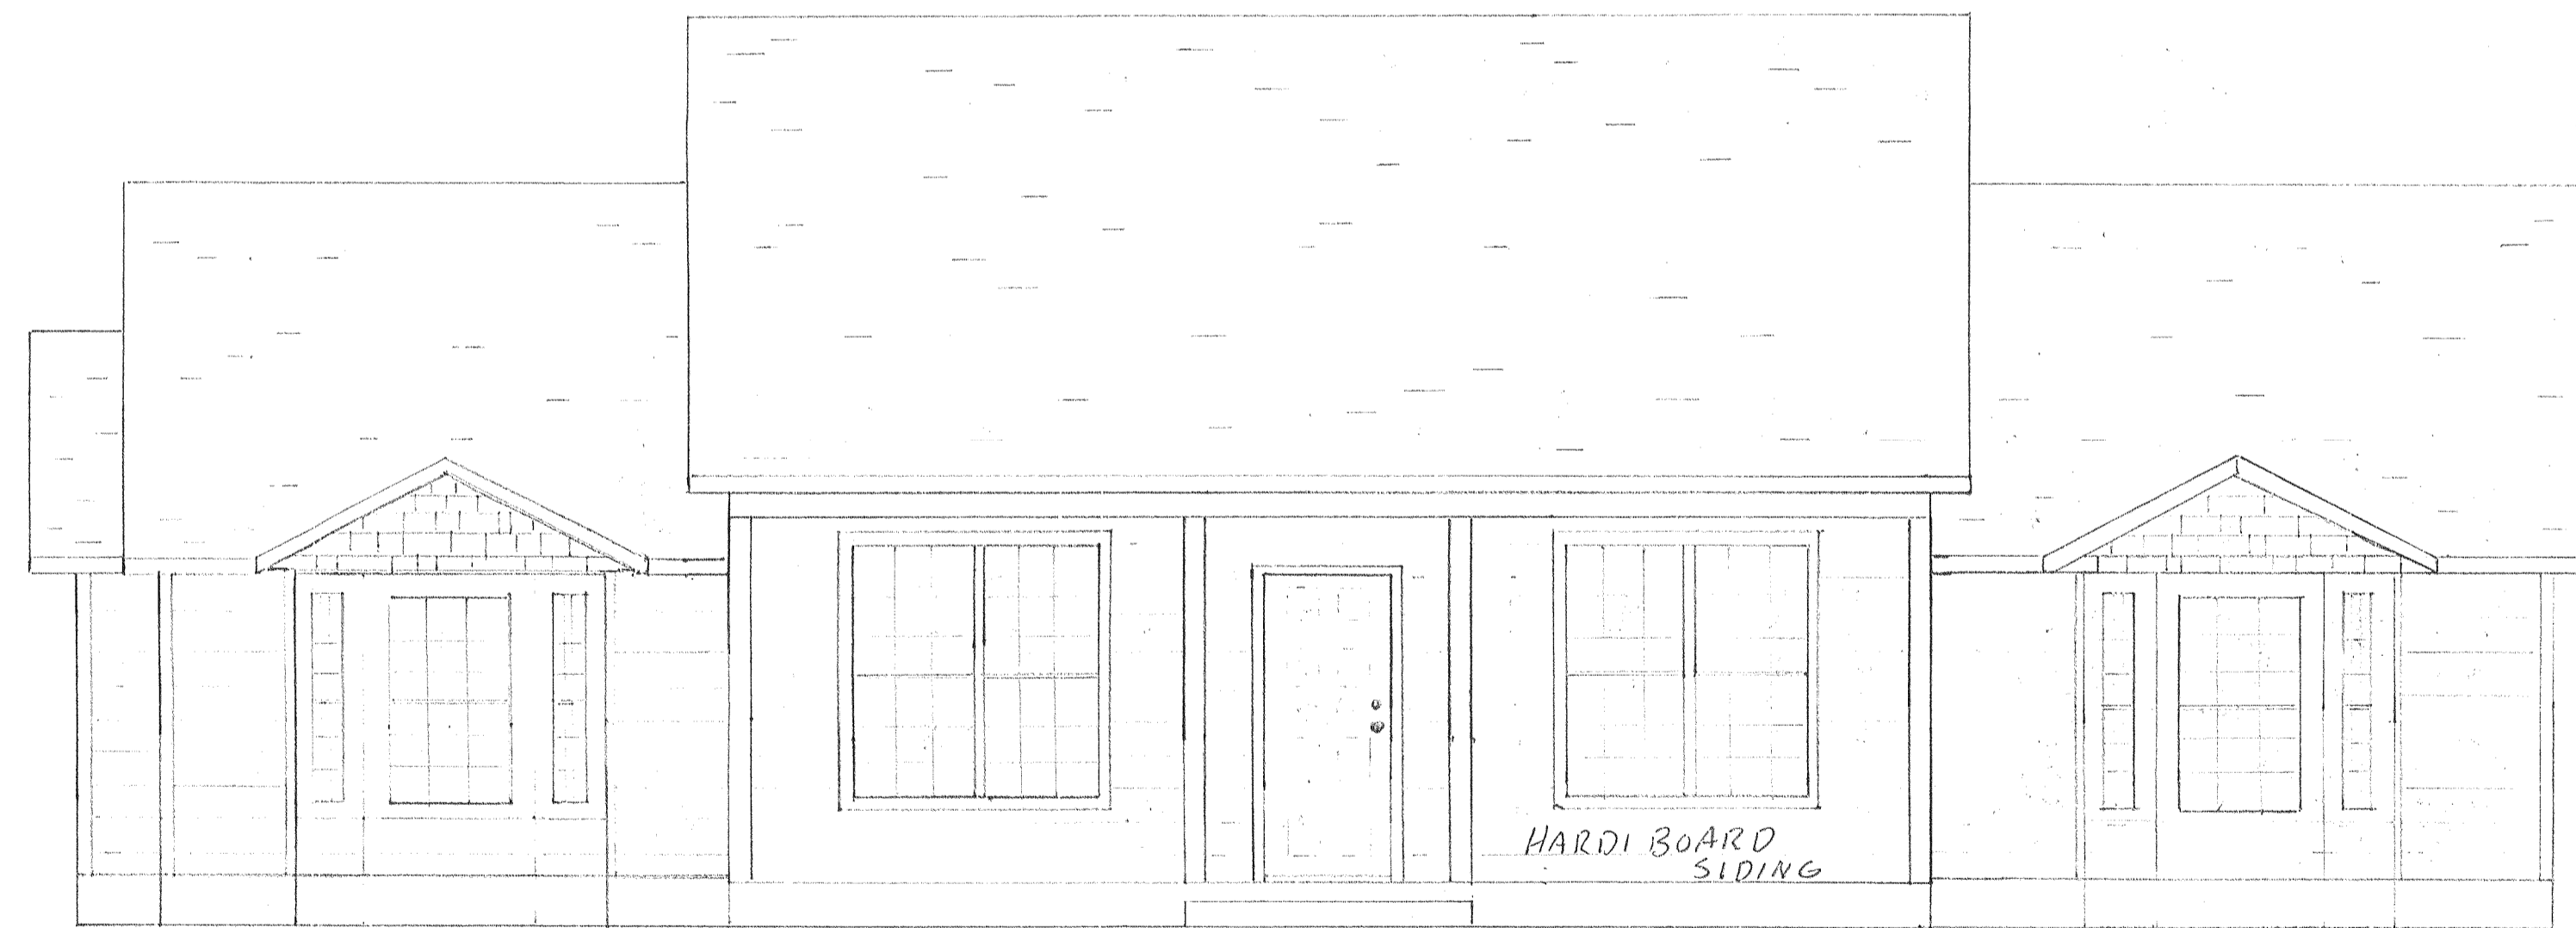

FRONT ELEVATION 1" = 1/4"

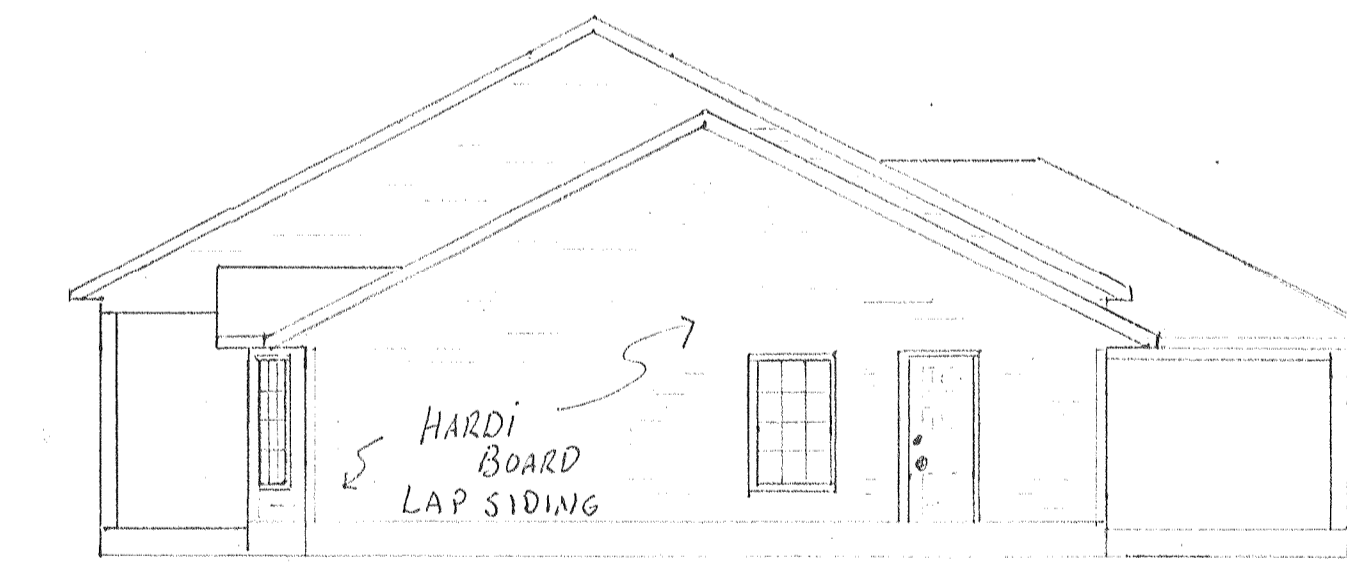


RIGHT SIDE ELEVATION 1" = 1/8"

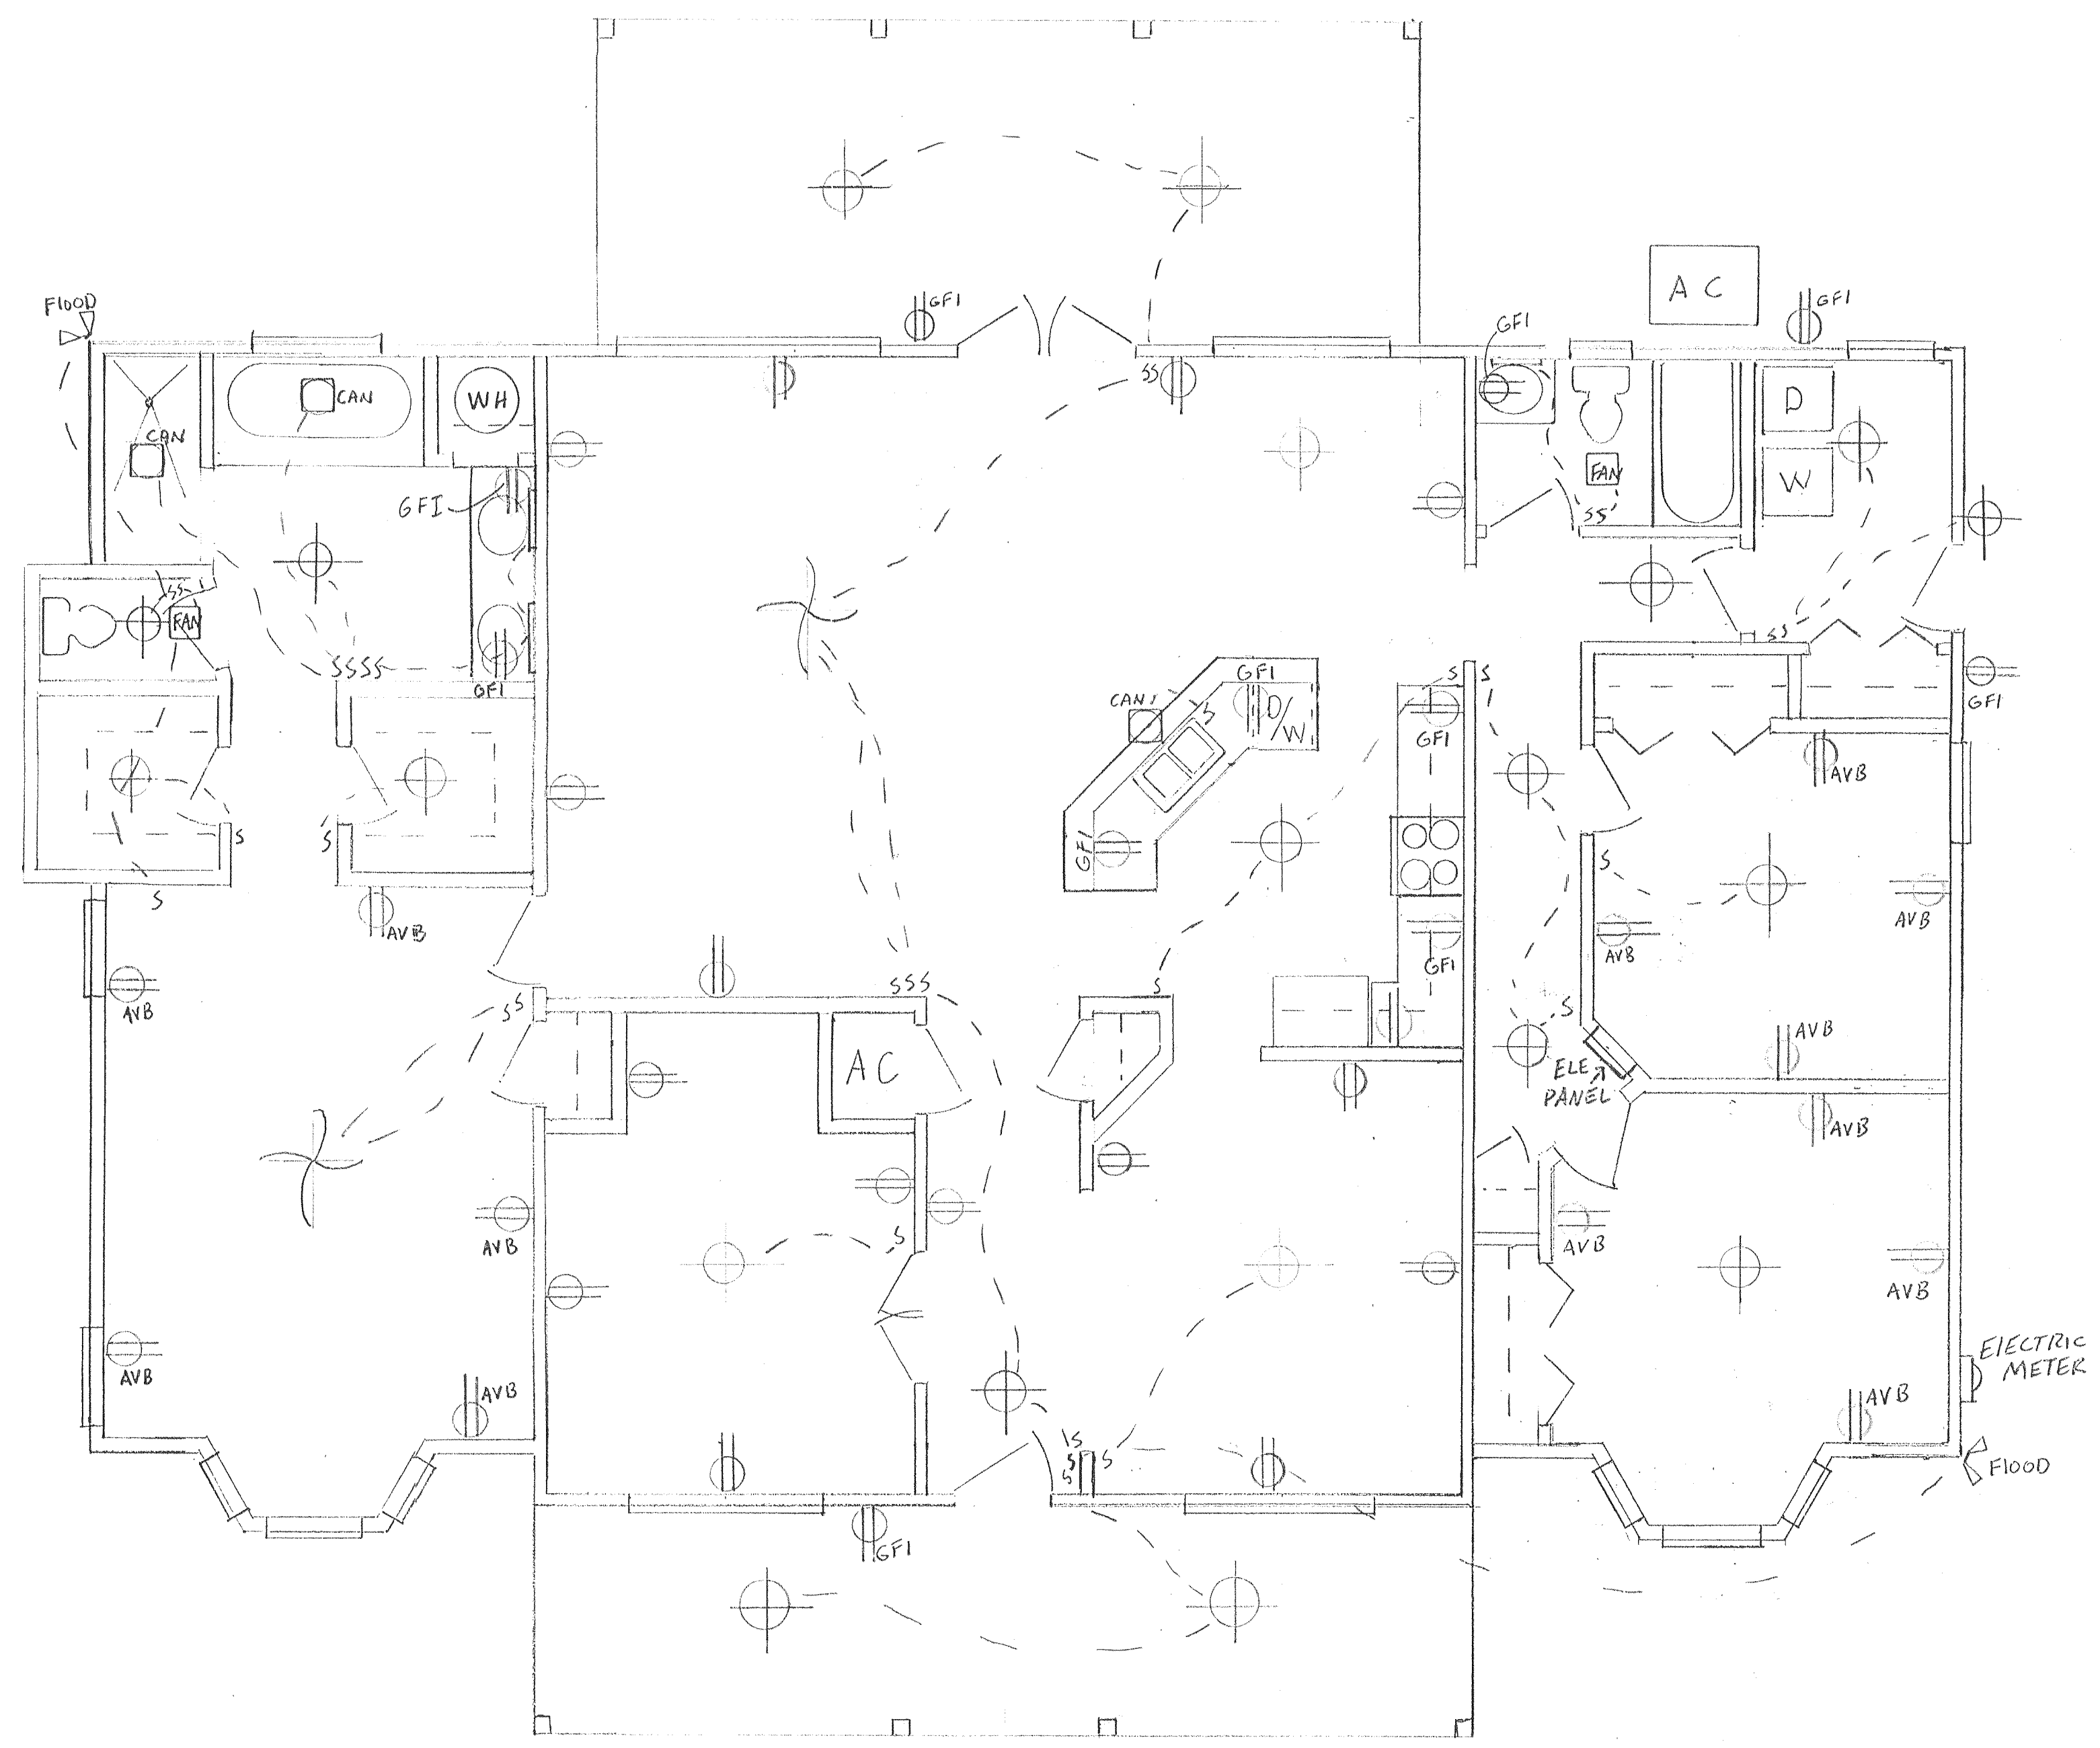

ELECTRICAL LEGEND

	CAN LIGHT
	Light
	110 V OUTLET
	GROUND FAULT PLUG
	ARC VAULT BREAKER
	FLOOD LIGHT

ELECTRICAL PLAN 1'-0" = 1/4"

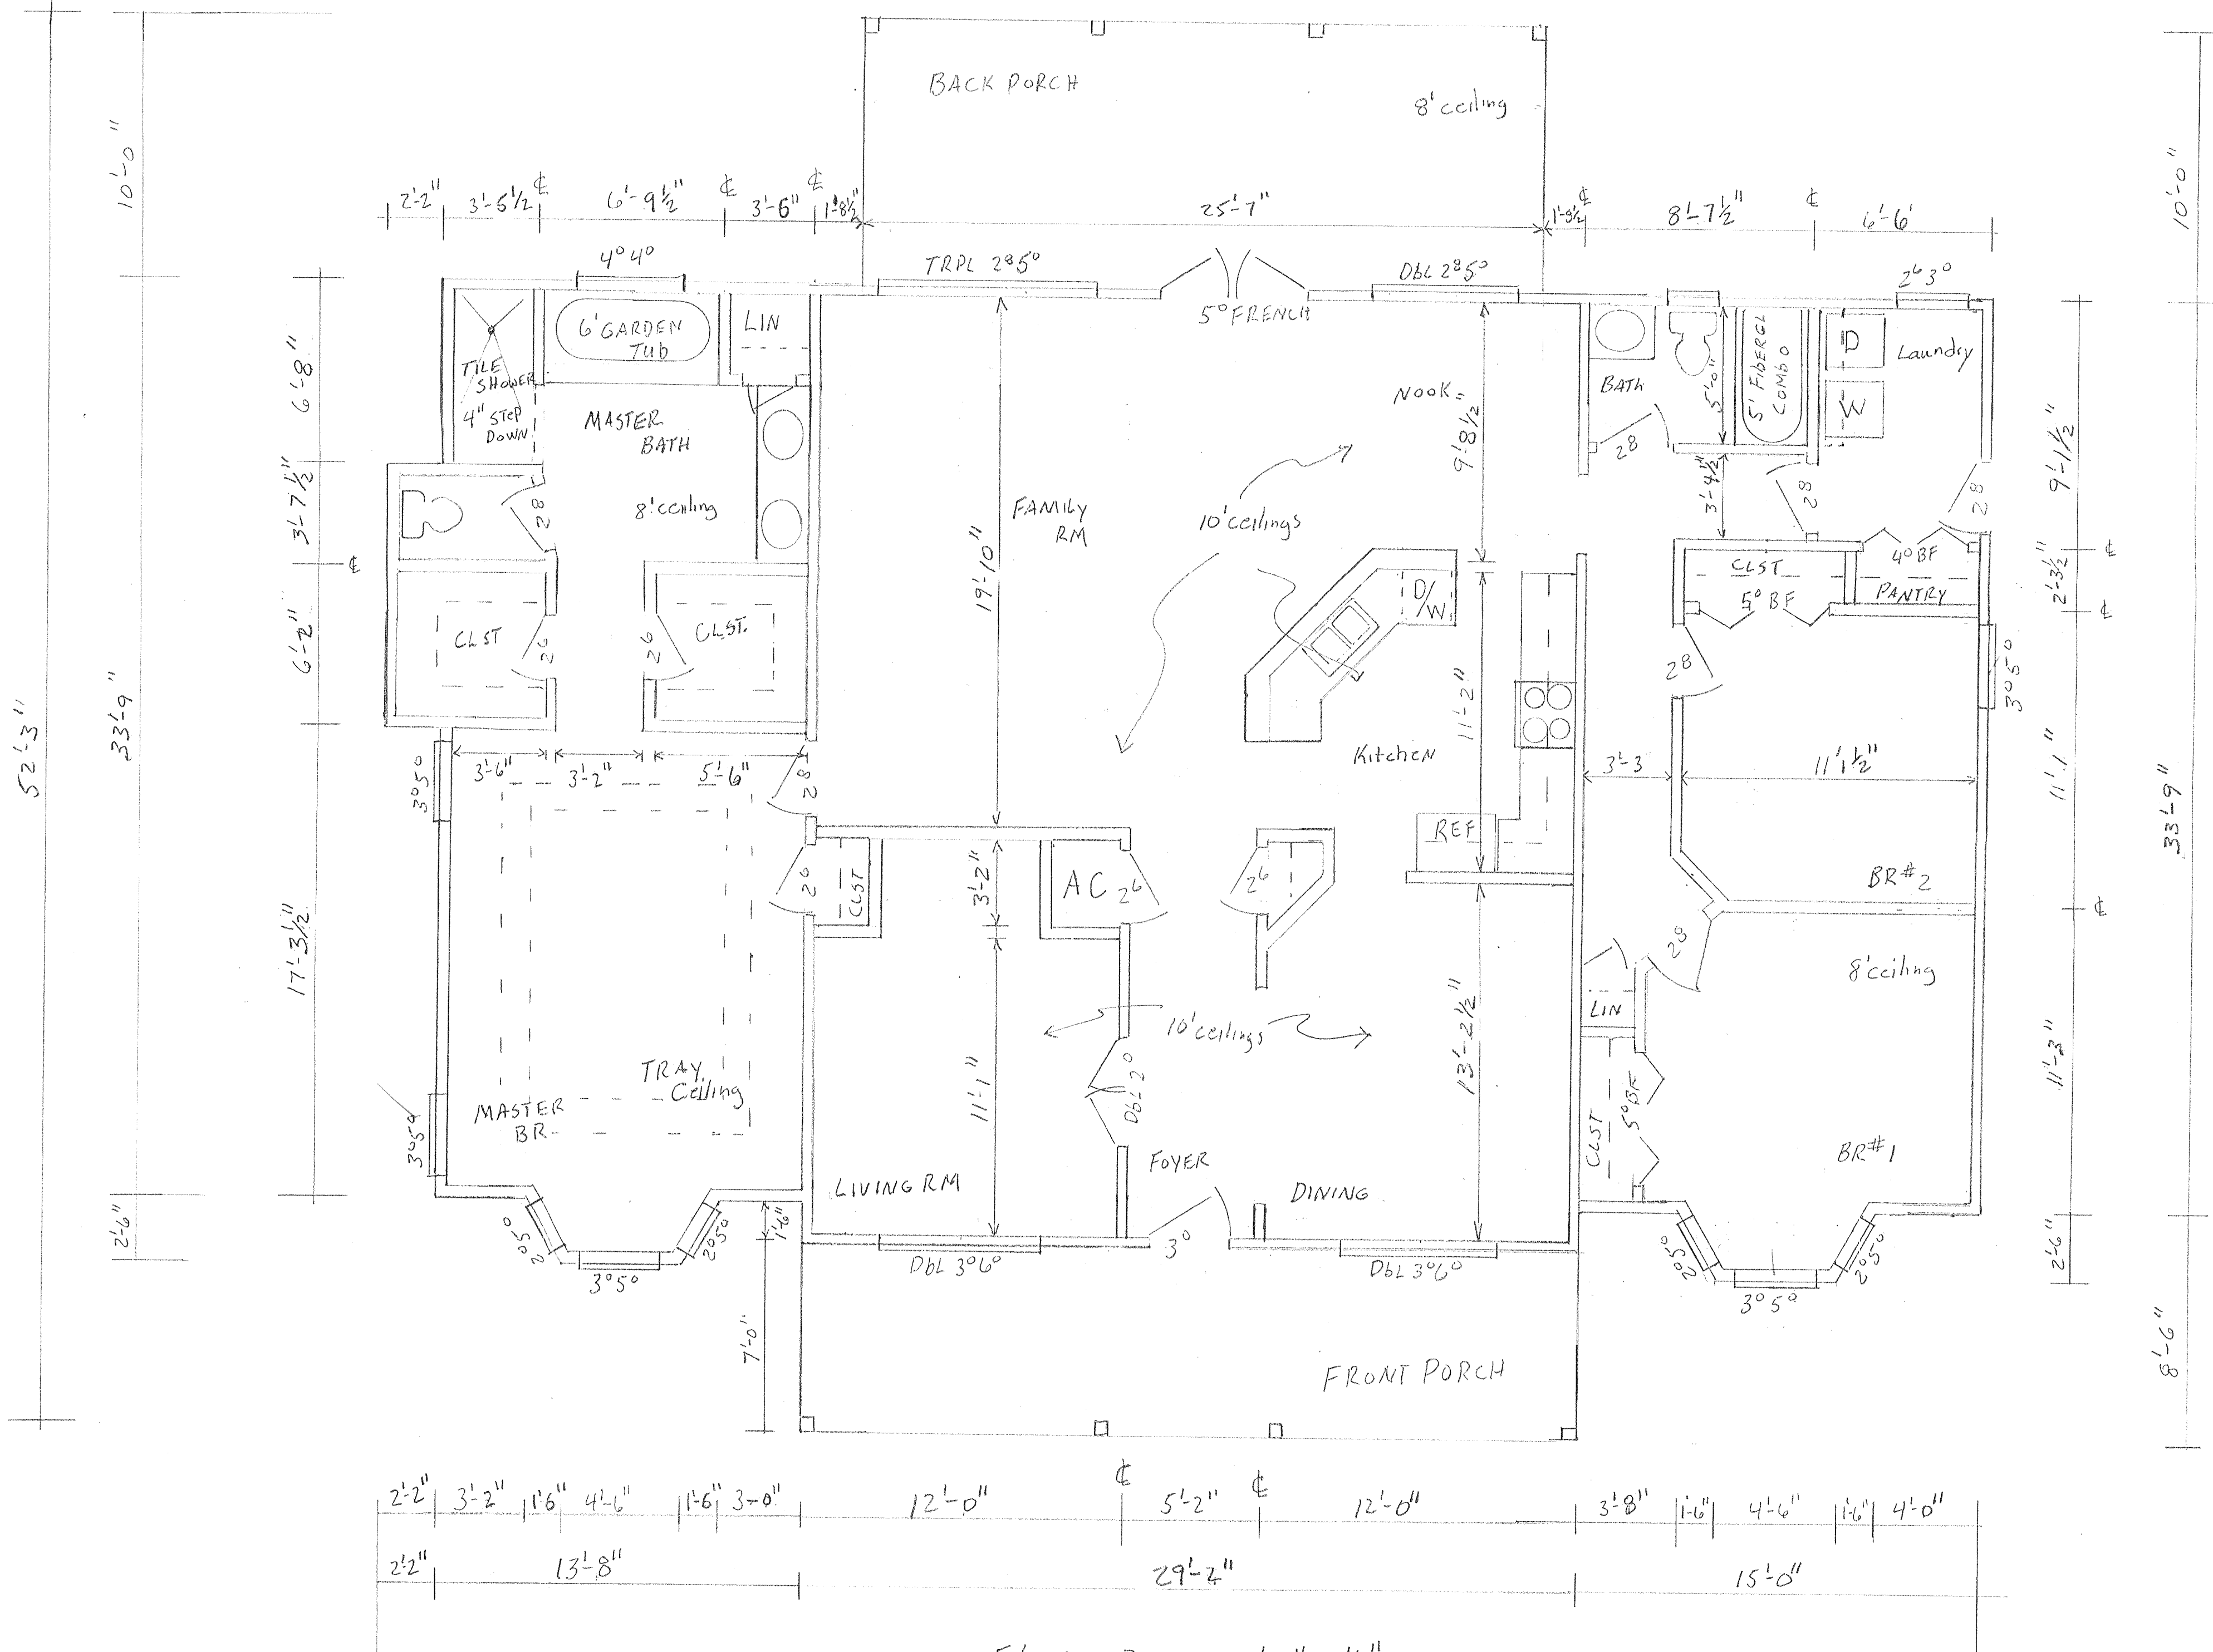

FLOOR PLAN	
Heated	2026 SF
F. PORCH	205 SF
B. PORCH	256 SF

CONSENTINO HOUSE
 Jay Miller Contractor
 1-22-08

FLOOR PLAN 1'-0" = 1/4"