


SW Sisters Welcome Road

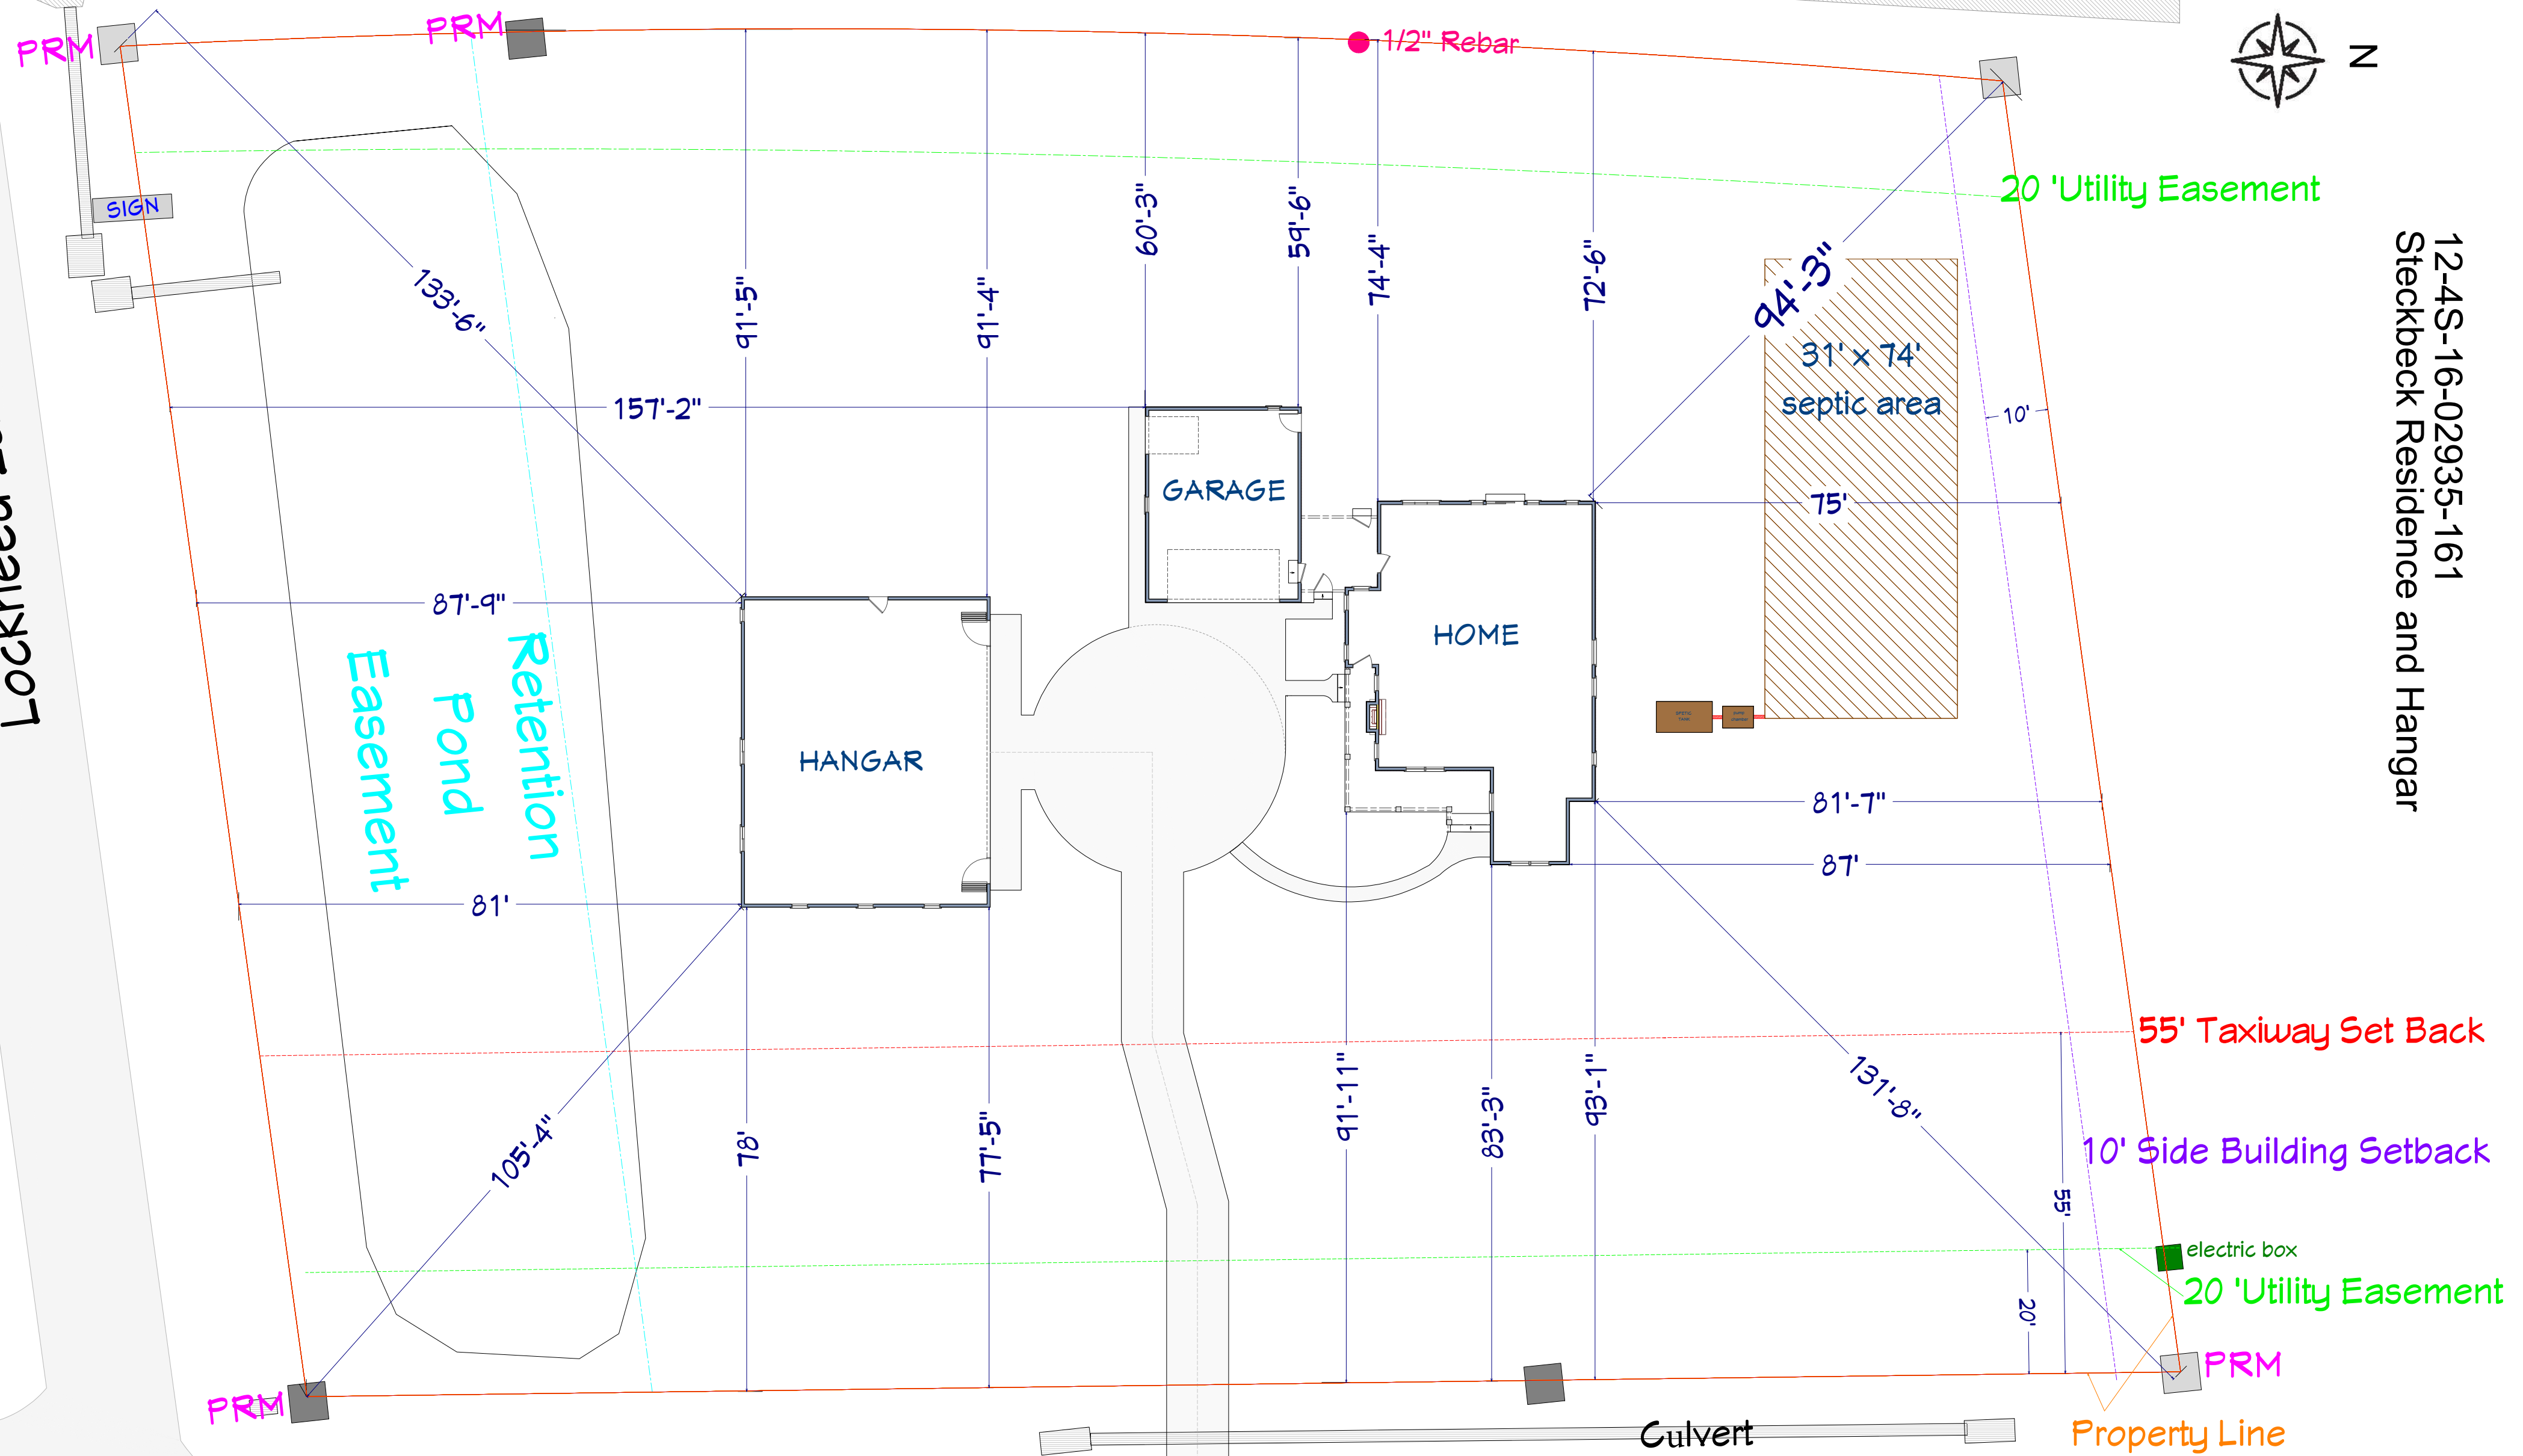

12-4S-16-02935-161
Steckbeck Residence and Hangar

Lockheed Lane



SW Commander Court